


THE VALE OF GLAMORGAN COUNCIL
SUPERSEDED

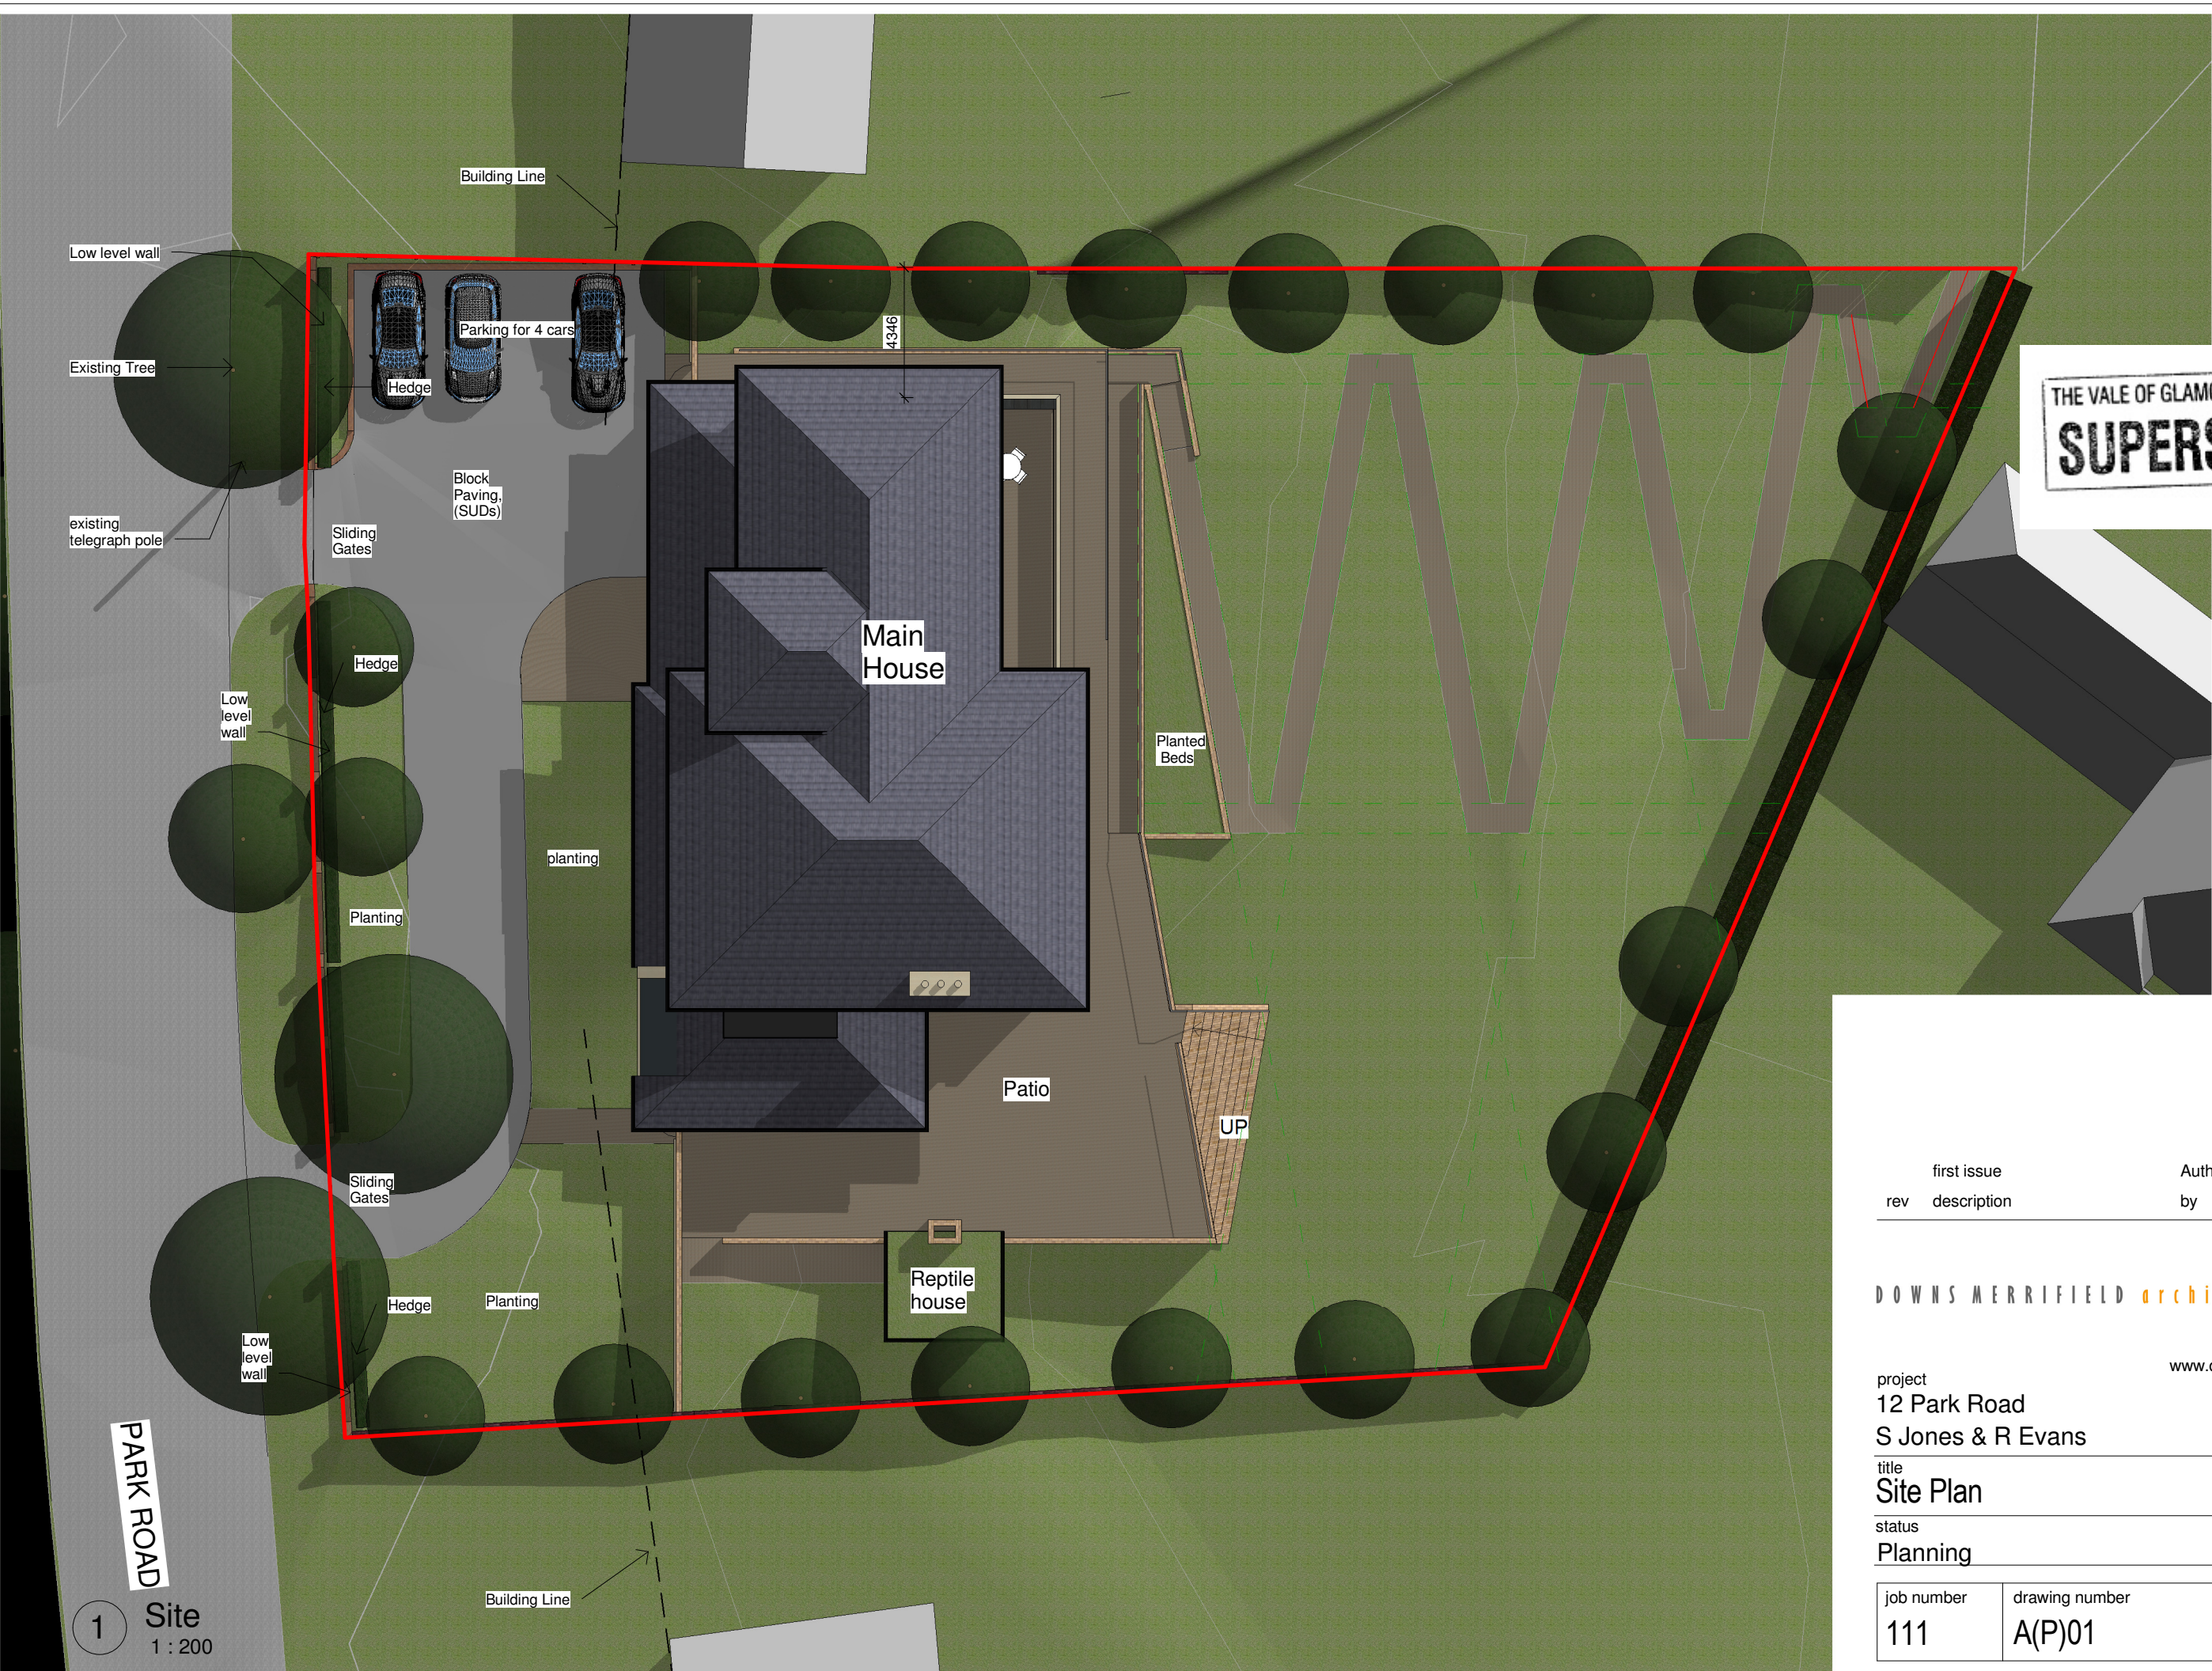

first issue	Author	06/08/15
rev	description	by date

DOWN'S MERRIFIELD architects

t 02920 757722
www.downsmerrifield.com

project
12 Park Road
S Jones & R Evans

title
Site Plan

status	scale @ A3
Planning	1 : 200

job number	drawing number	rev
111	A(P)01	

please consider the environment before printing this document
refer to dimensions where provided

PARK ROAD
1 Site
1 : 200