


1 Ground
1 : 100

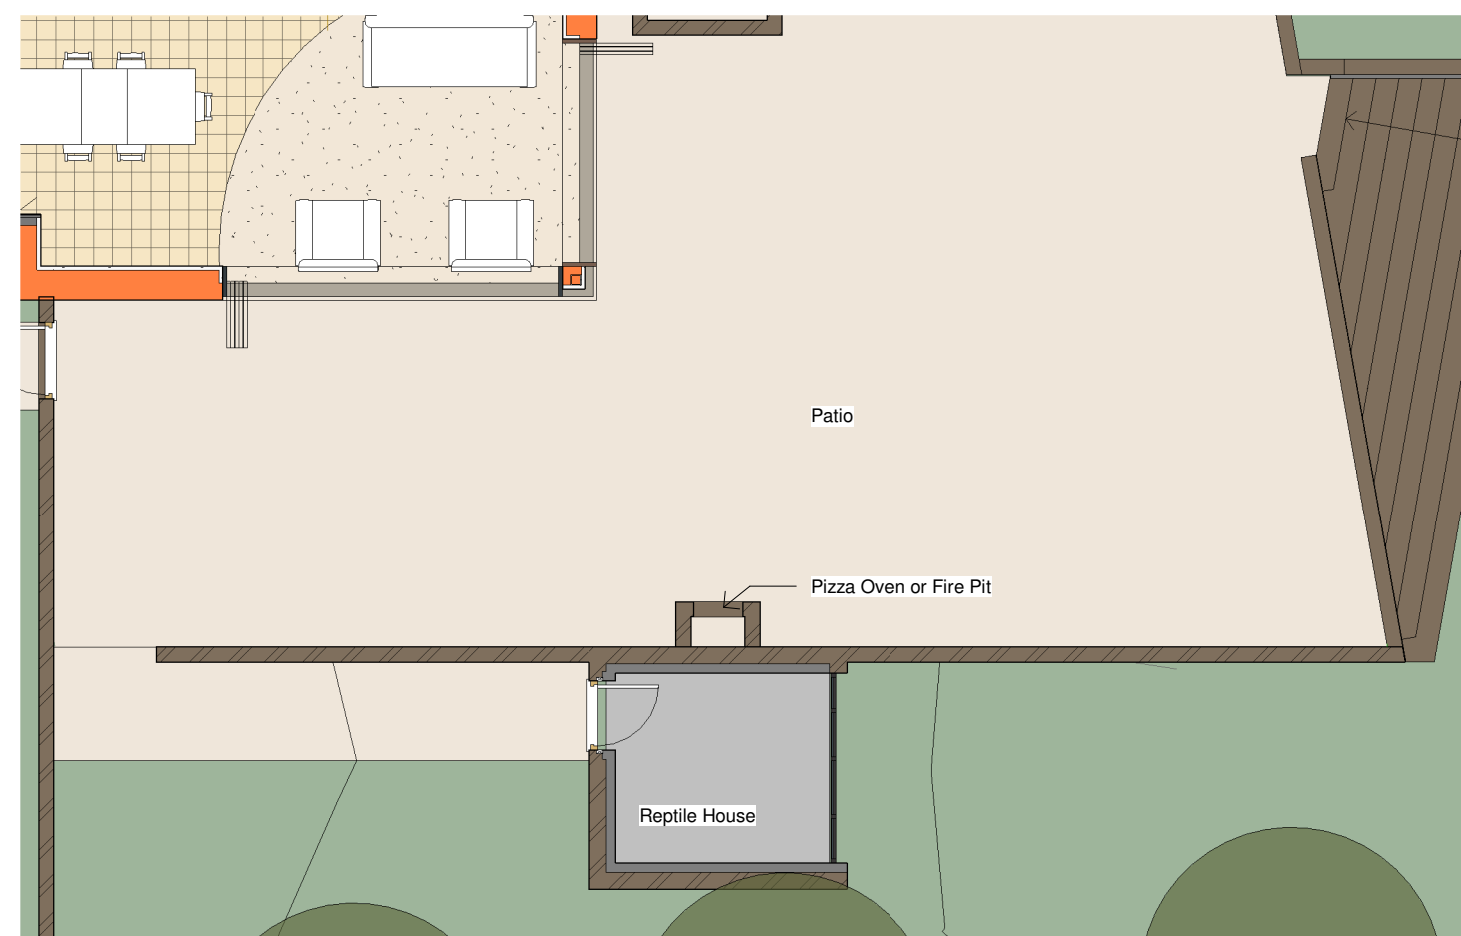

2 Reptile House
1 : 100

THE VALE OF GLAMORGAN COUNCIL
SUPERSEDED

rev	description	Author	12/21/15
first issue		by	date

DOWN'S MERRIFIELD architects

t 02920 757722
www.downsmerrifield.com

project
12 Park Road
S Jones & R Evans
title
Ground Floor Plan

status
Planning

scale @ A3
1 : 100

job number	drawing number	rev
111	A(P)02	

please consider the environment before printing this document
refer to dimensions where provided - do not scale from drawing