


VALE OF GLAMORGAN  
COUNCIL  
**AMENDED PLANS**  
RECEIVED Date.....

2016/00176/FUL Rec'd 26-05-2016

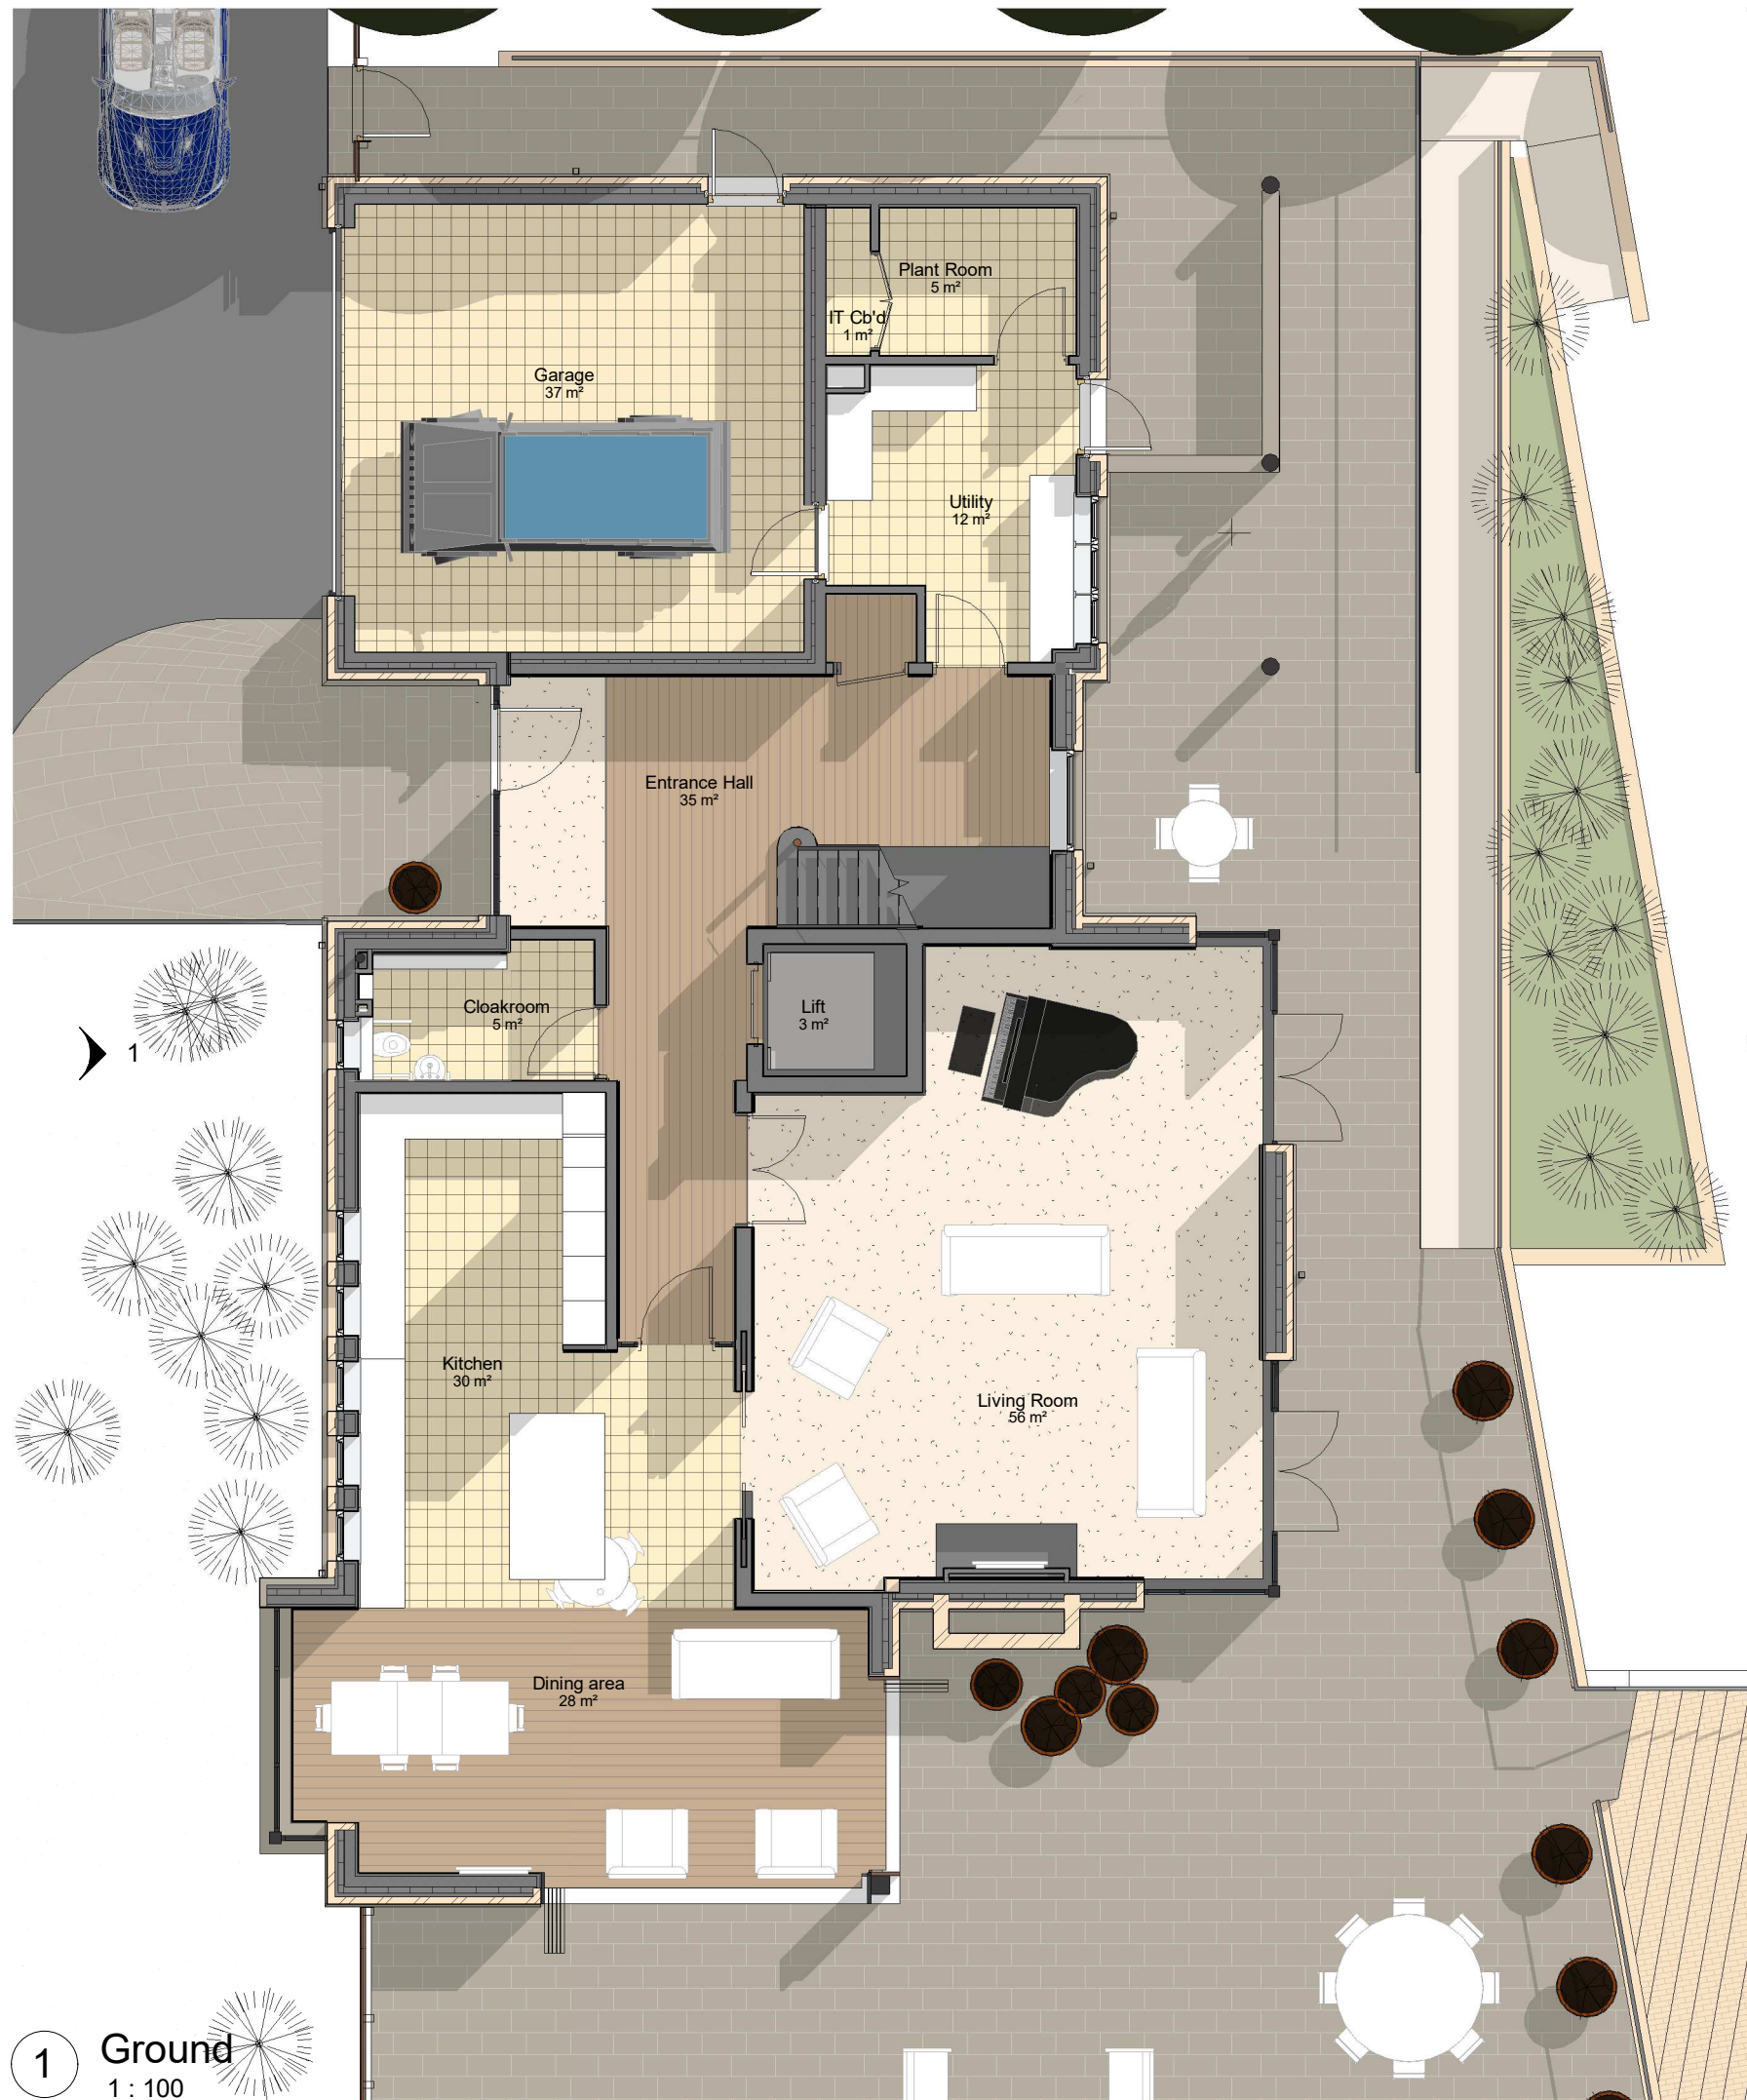

rev	description	by	date
B	Roof changed, detail added		26 May 2016
A	Side walls changed and reptile house removed		Apr 2016
	first issue	Author	04/21/16

DOWN'S MERRIFIELD architects

t 02920 757722  
www.downsmerrifield.com

project  
12 Park Road  
S Jones & R Evans

title  
**Ground Floor Plan**

status  
**Planning**

scale @ A3  
1 : 100

job number	drawing number	rev
111	A(P)-02	B

please consider the environment before printing this document  
refer to dimensions where provided - do not scale from drawing

1 Ground  
1 : 100