




Typical Tree Tent
Image 1




Typical Tree Tent
Image 2



Typical Tree Tent
Image 3

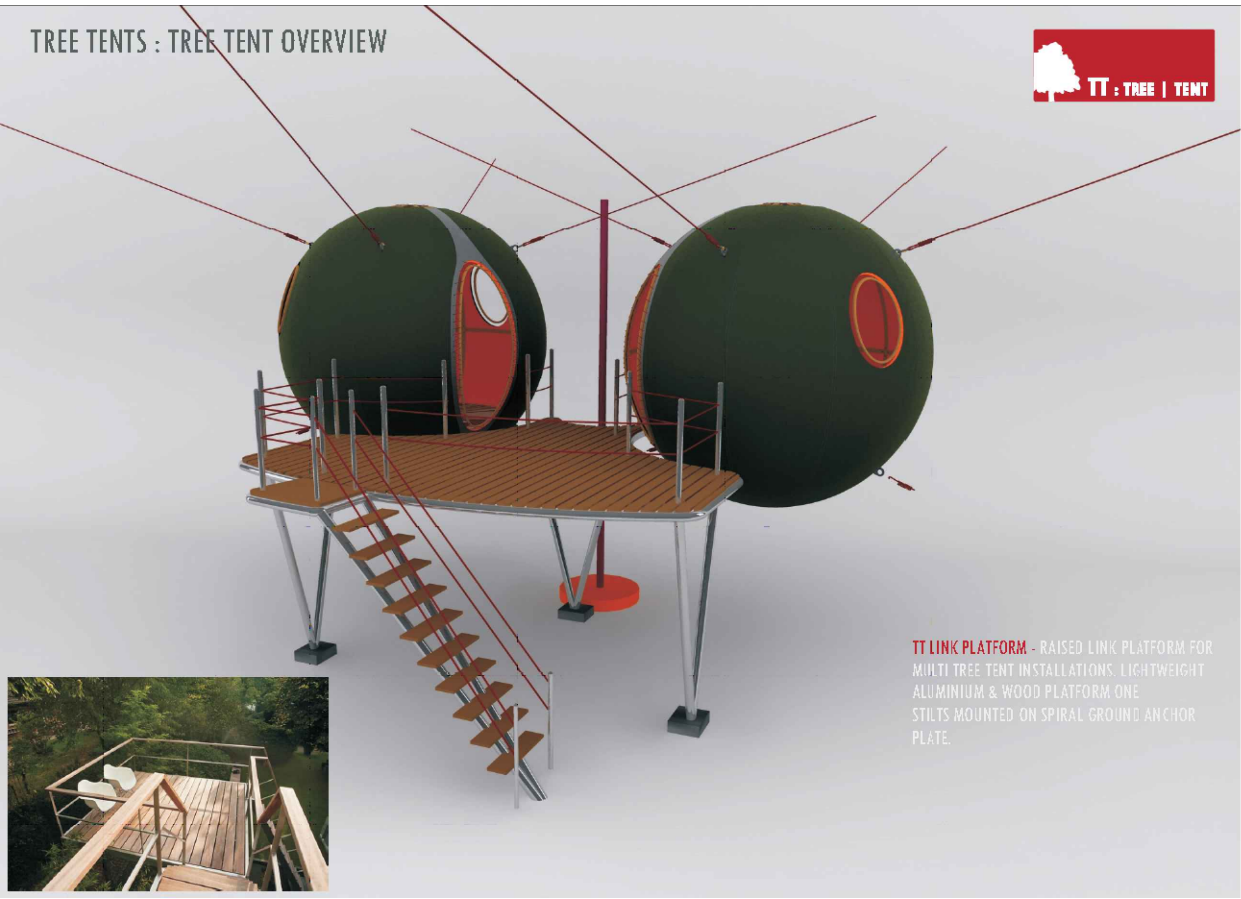


Typical Tree Tent
Image 4

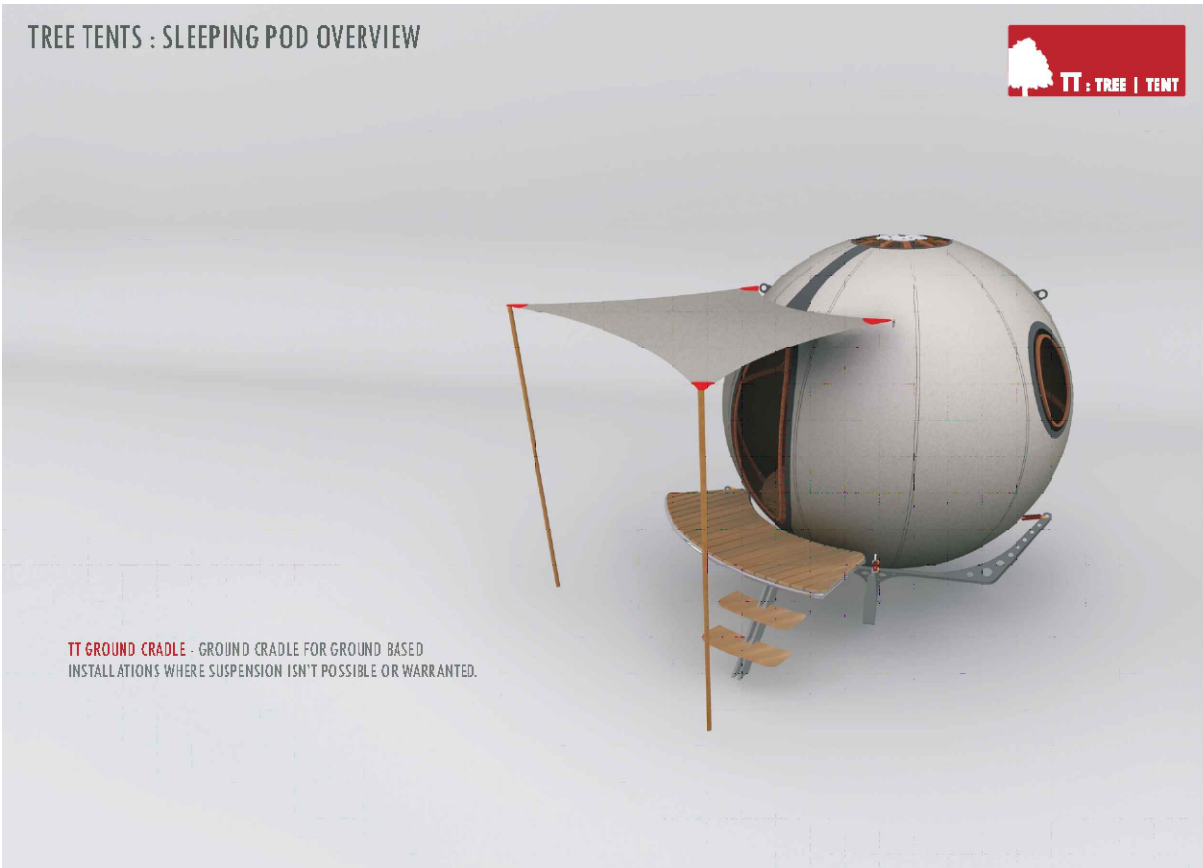

Typical Tree Tent
Image 5



Proposed Site Plan
Scale 1:500
Ordnance Survey (c) Crown Copyright 2012. All rights reserved. Licence Number 100020449

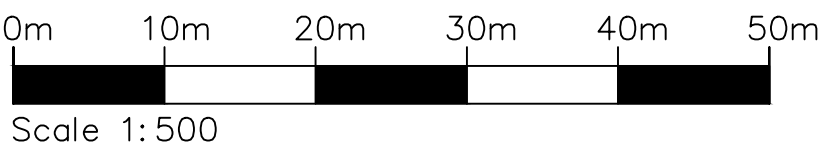

Scale 1: 500

10 0 10 20 50 100mm NATURAL SCALE ORIGINAL DRAWING SIZE 841 x 594



© This drawing is the copyright of Morgan Design Studio Ltd. All dimensions to be checked on site by contractor and not scaled from this drawing. Morgan Design Studio Ltd accept no liability for any expense, loss or damage of whatsoever nature and however arising from any variation made to this drawing or in the execution of the work to which it relates, which has not been referred to them and their approval obtained. This drawing may not be copied or distributed or displayed without prior consent.



C	SJM	26/06/16	PLANNING APP ISSUE
Rev.	Drawn	Date	Change
Scale (at A1)	Date	Drawn	
As shown @ A1	24.09.2016	SJM	

Drawing Title	
Site Plan Proposals	
General Arrangement Plan	
Client	

Project Name	
Tree Tent Camp Facilities	
Land at Ham Woods, Ham Manor Park, LLANTWIT MAJOR, Vale of Glamorgan CF61 1BD	
Drg. no.	
MDS 1068/PA202	
Rev.	
C	

