


**General Notes**  
 Do not scale from this drawing  
 Dimensions must be checked on site  
 All works to comply with current Building Regulations  
 All site works must be to the current planning permission  
 Drawing is copyright of Evolution Building Design  
 The drawing information must be read  
 in conjunction with all relevant scheme  
 drawings, specification and/or schedules  
 referred to or not, the contractor is responsible to  
 ensure that all work is in compliance with current  
 Building Regulations and all other relevant legislation

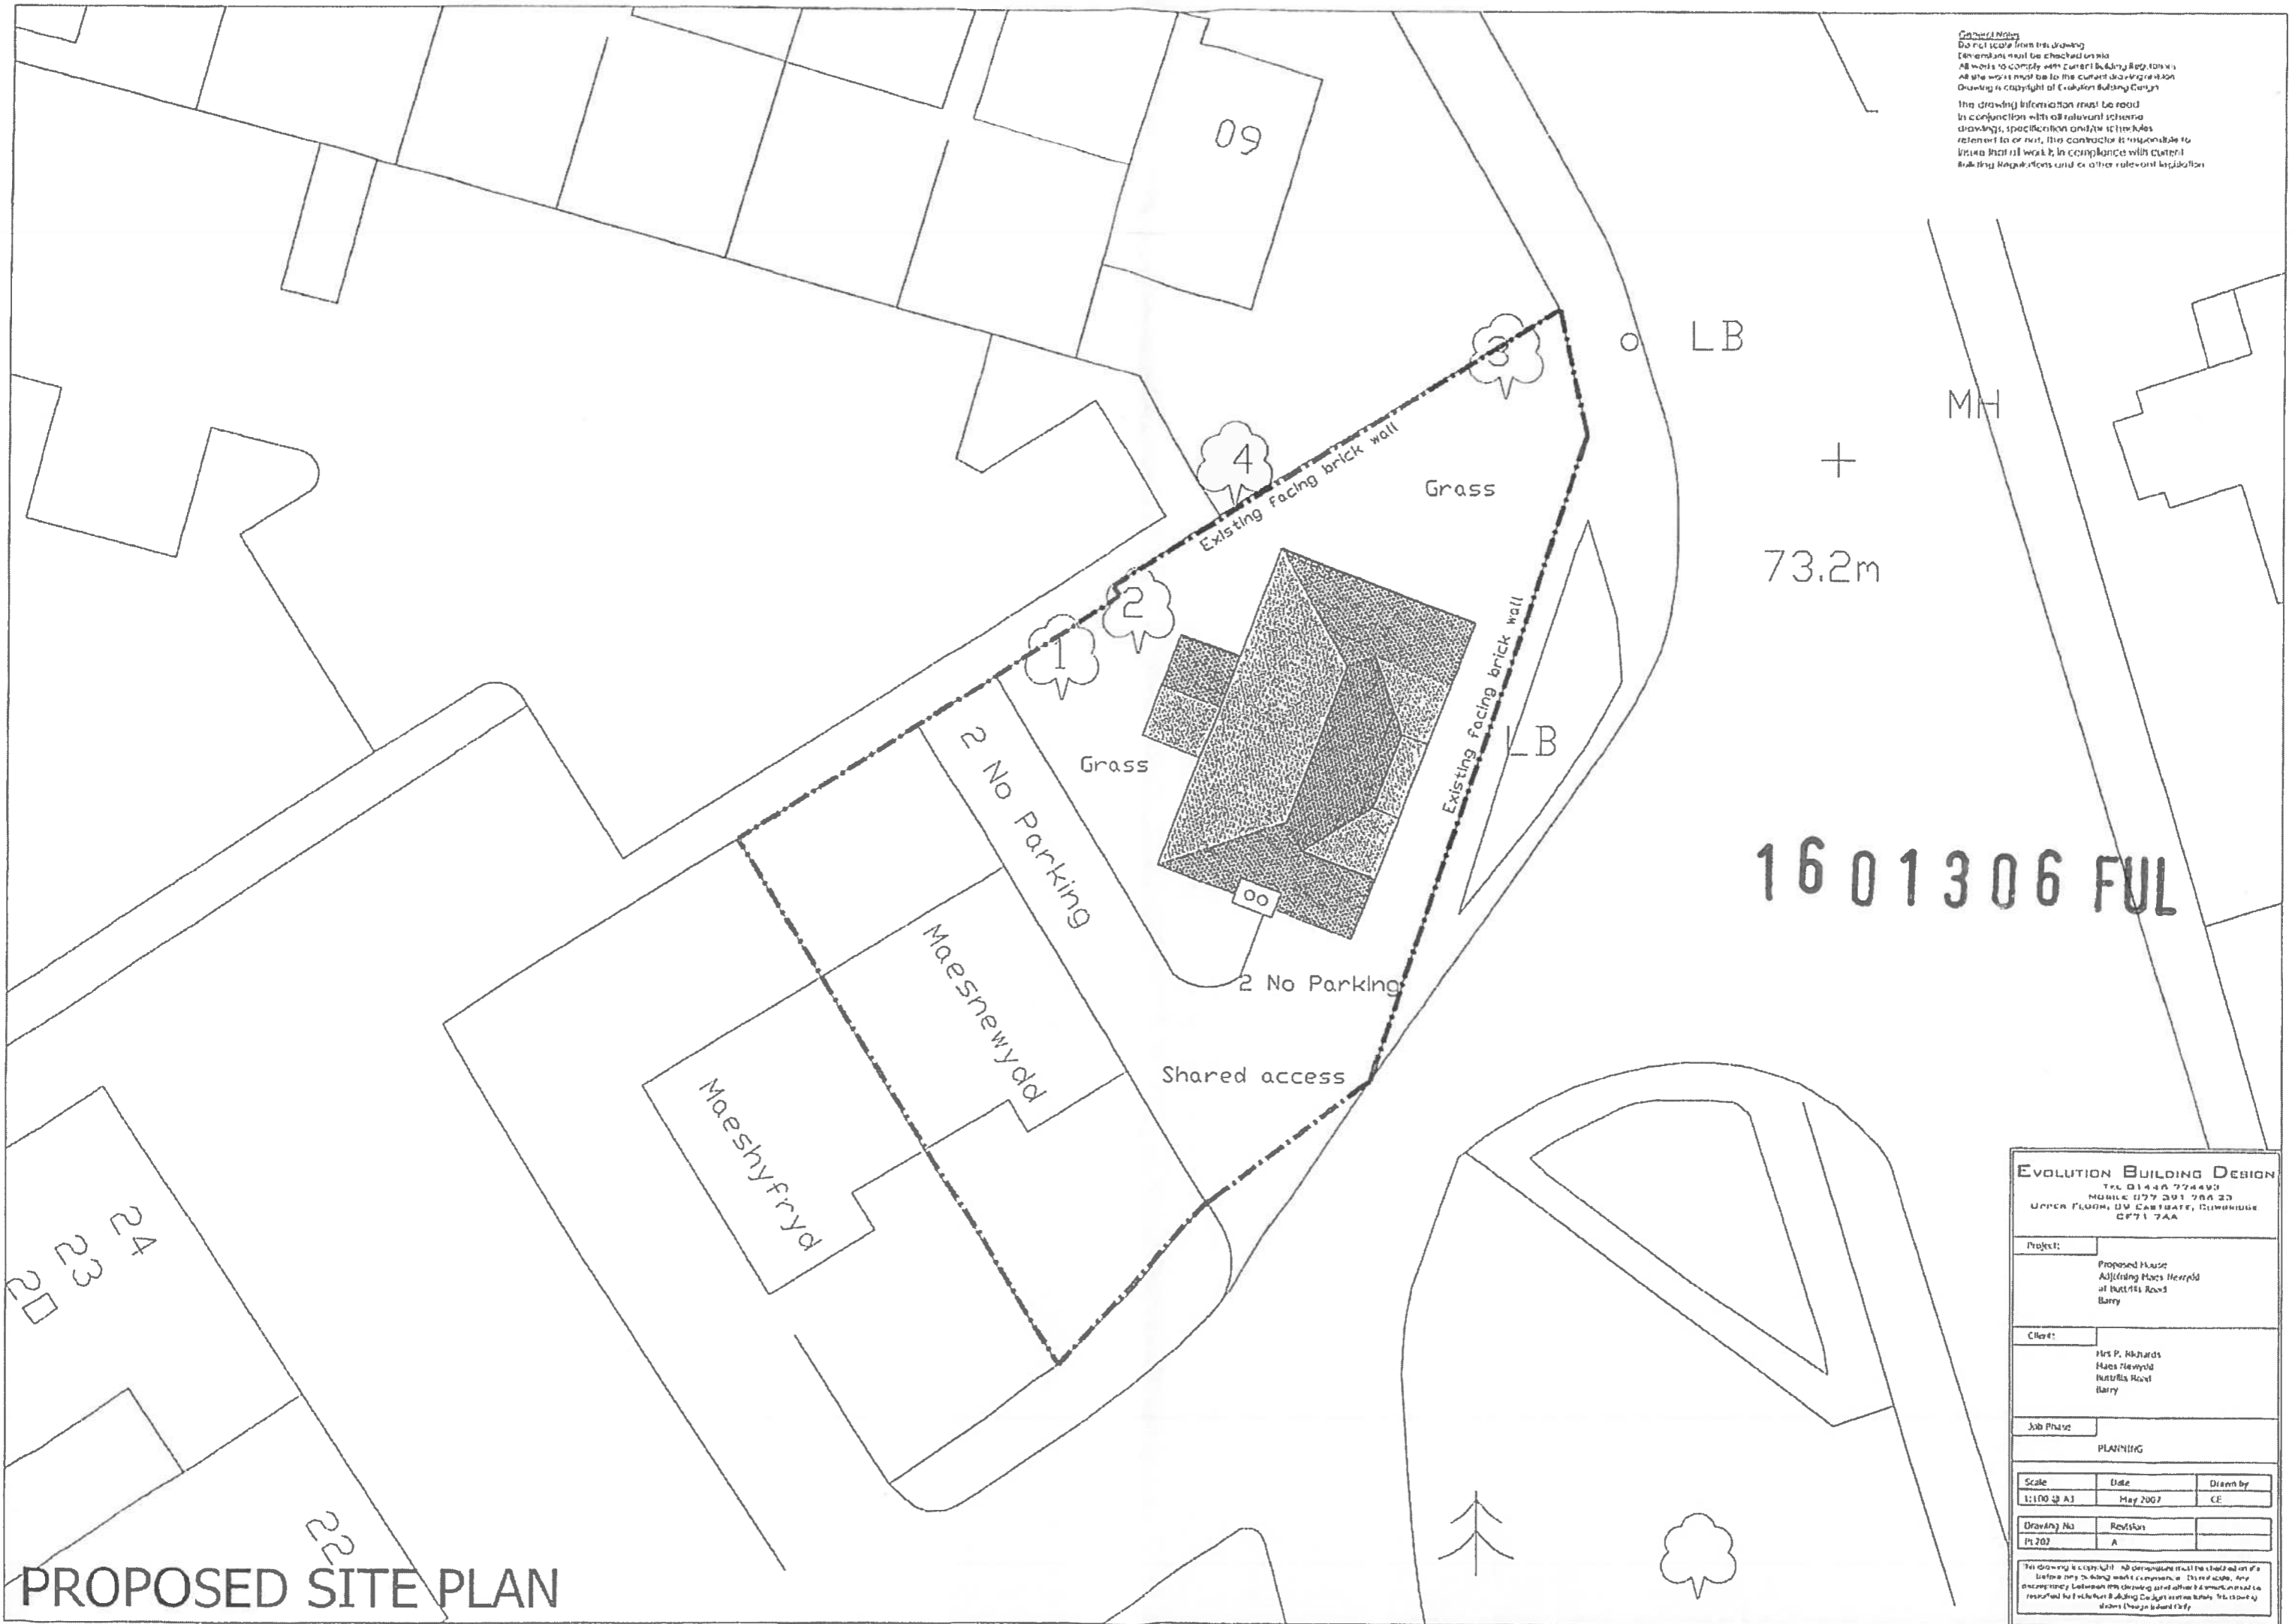

**PROPOSED SITE PLAN**

**EVOLUTION BUILDING DESIGN**  
 TEL 01446 774493  
 MAELIC 01792 301 700 23  
 UPPER FLOOR, DV CASTLE, BILWYDDE  
 CF71 7AA

Project:  
 Proposed House  
 Adjoining Maes Newydd  
 at Burtins Road  
 Barry

Client:  
 Mrs P. Richards  
 Maes Newydd  
 Burtins Road  
 Barry

Job Phase  
 PLANNING

Scale	Date	Drawn by
1:100 @ A3	May 2007	CE

Drawing No	Revision
PL207	A

This drawing is copyright. All dimensions shall be checked on site  
 before any building work commences. This is not a contract. Any  
 discrepancy between the drawing and other documents shall be  
 resolved by the client. Evolution Building Design is not responsible for  
 errors or omissions.