



NOTES

- GENERAL**
1. ALL DIMENSIONS ARE IN MILLIMETRES UNLESS NOTED OTHERWISE.
 2. ALL LEVELS ARE IN METRES UNLESS NOTED OTHERWISE.
 3. ALL LEVELS RELATE TO ORDNANCE DATUM UNLESS NOTED OTHERWISE.
 4. DO NOT SCALE FROM THIS DRAWING. USE FIGURED DIMENSIONS ONLY.
 5. ANY DISCREPANCIES TO BE REPORTED IMMEDIATELY TO THE ENGINEER.
 6. THIS DRAWING IS TO BE READ IN CONJUNCTION WITH ALL RELEVANT ARCHITECTS, SUBCONTRACTORS AND SPECIALISTS DRAWINGS AND SPECIFICATIONS.
 7. THIS DRAWING IS COPYRIGHT © PROPERTY OF SHEAR DESIGN LIMITED.

NOTE:
 FOUNDATION DESIGN BASED ON
 100kN/M² ALLOWABLE BEARING
 PRESSURE TO BE CONFIRMED PRE
 CONSTRUCTION.

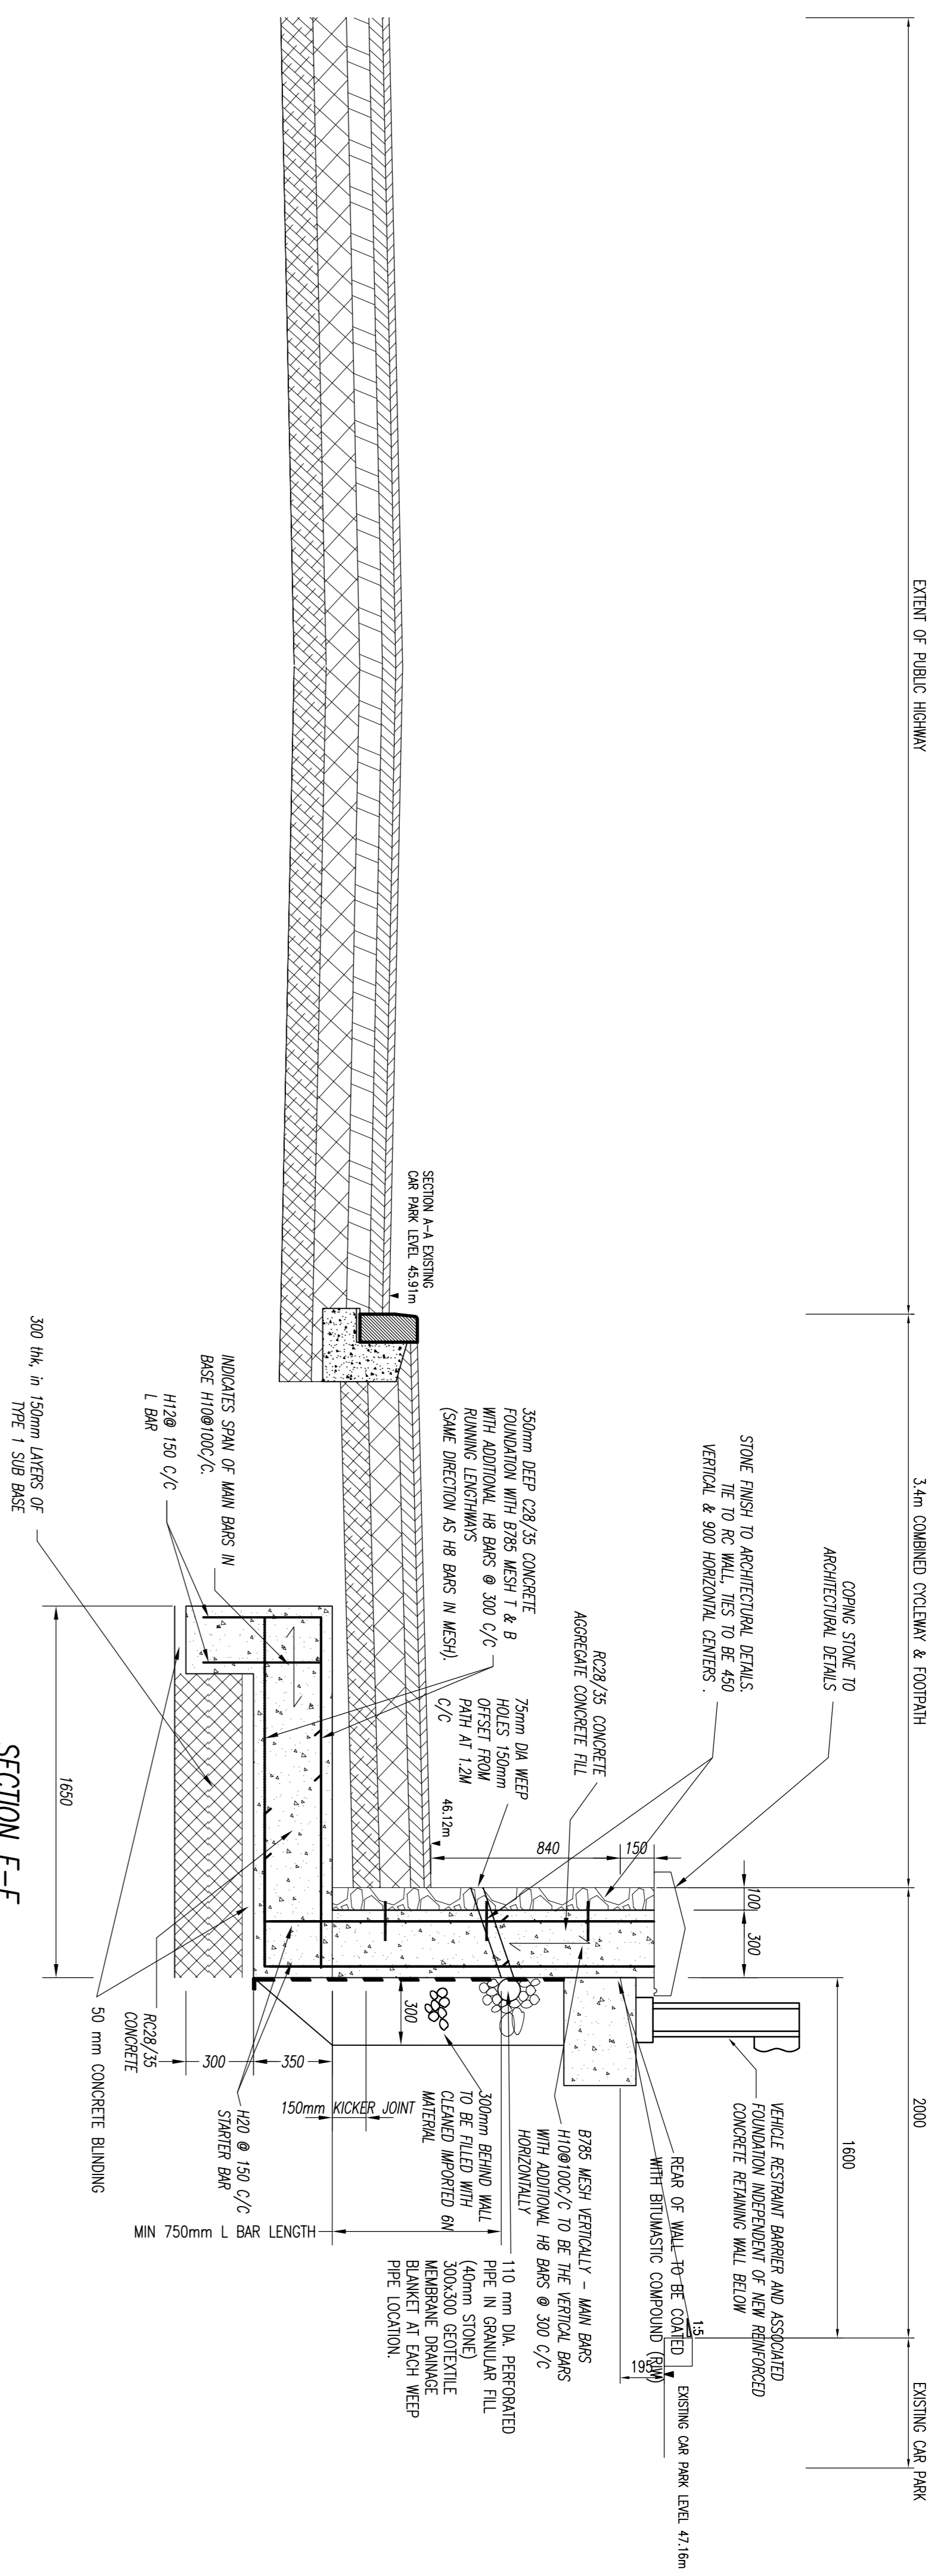

SECTION E-E
 SCALE 1:20

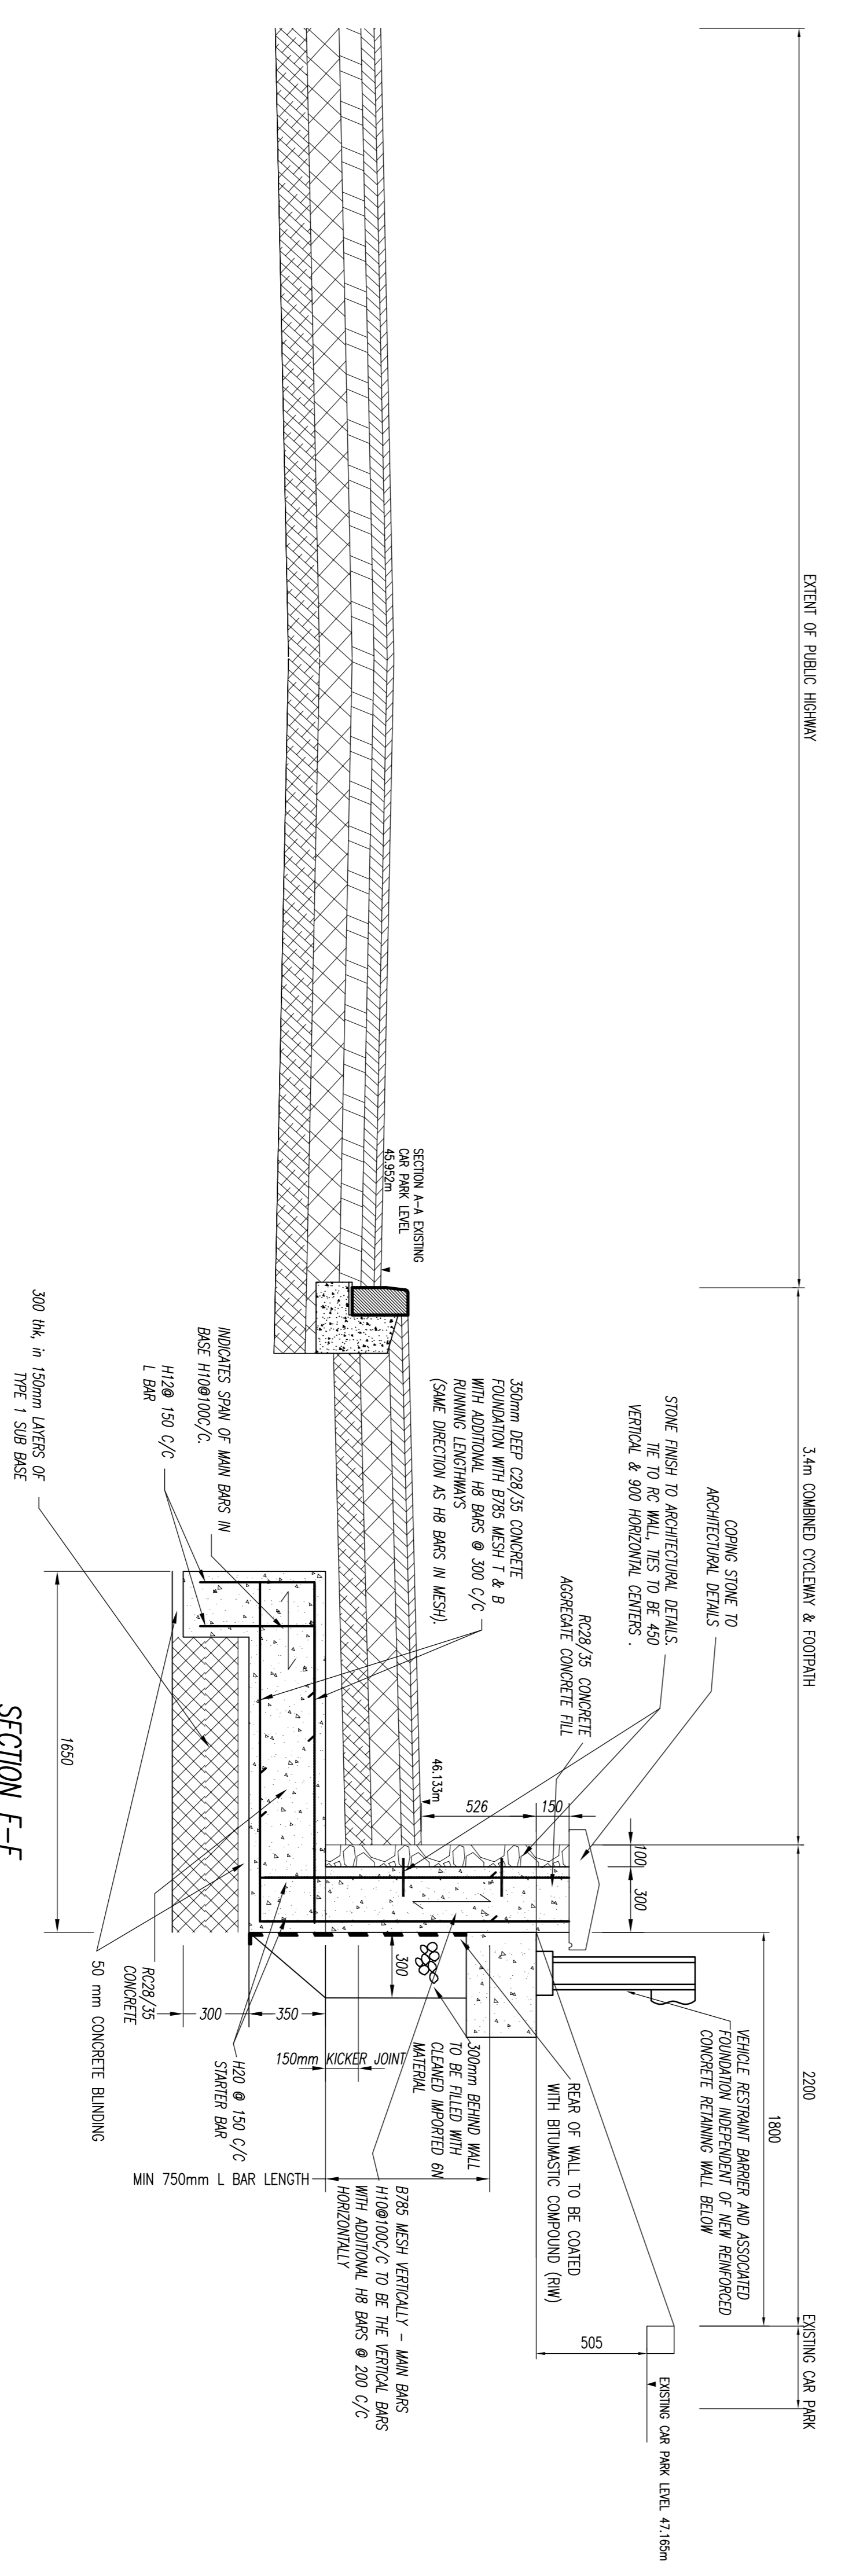

SECTION F-F
 SCALE 1:20

REV	DATE	DESCRIPTION	BY	CHECK
CLIENT				
EDENSTONE HOMES				
PROJECT				
COMBRIDGE ROAD, ST ATHAN RESIDENTIAL DEVELOPMENT				
TITLE				
RETAINING WALL SECTIONS				
DESIGNER				
Consulting Civil and Structural Engineers				
7 Ashtree Court - Woodsy Close - Cardiff Gate Business Park - Cardiff - CF23 3RW Tel: 029 2054 7000 - Fax: 029 2054 7001 - www.shear-design.com - enquiries@shear-design.com				
ISSUED	DATE	SCALE		
1	APRIL 2018	1:20 @ A1		
STATES				
161566-013				