




front elevation

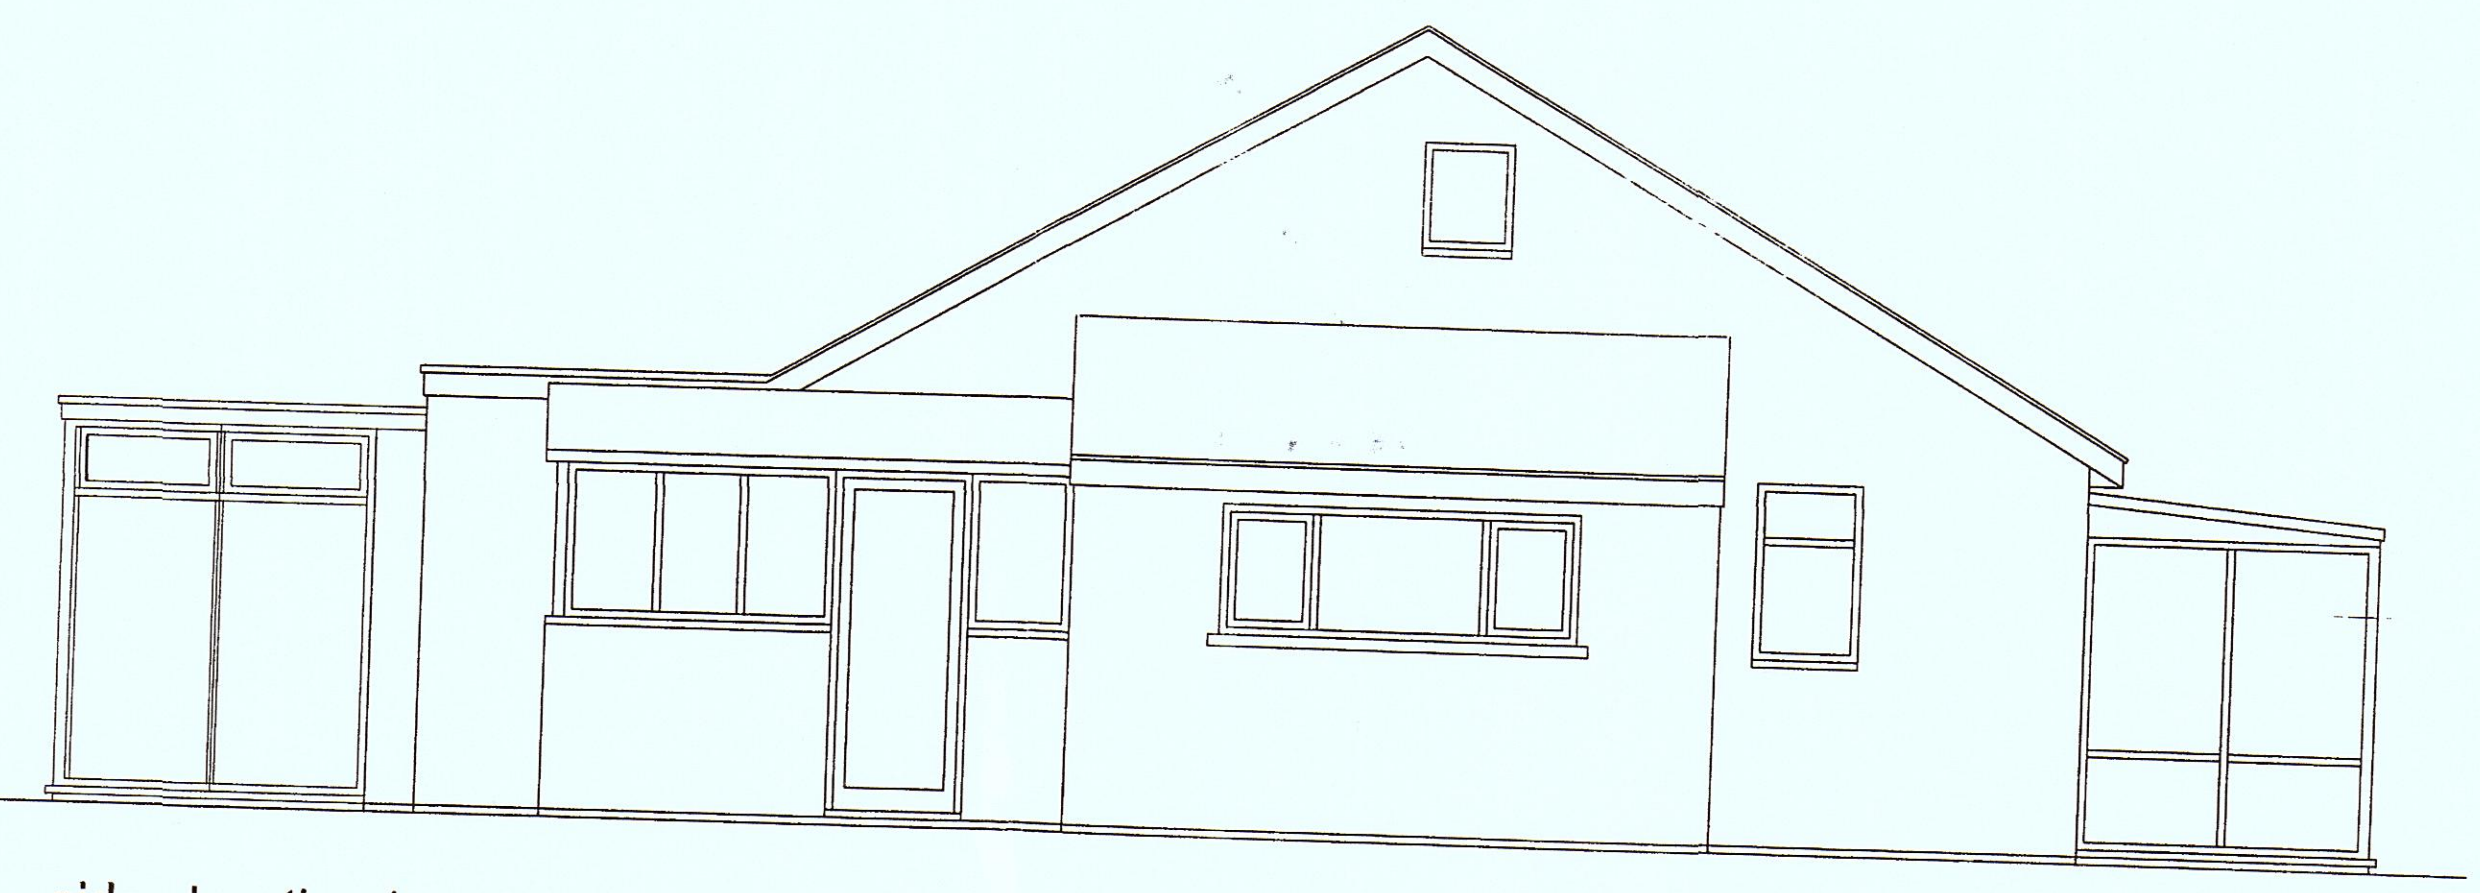


side elevation (north)

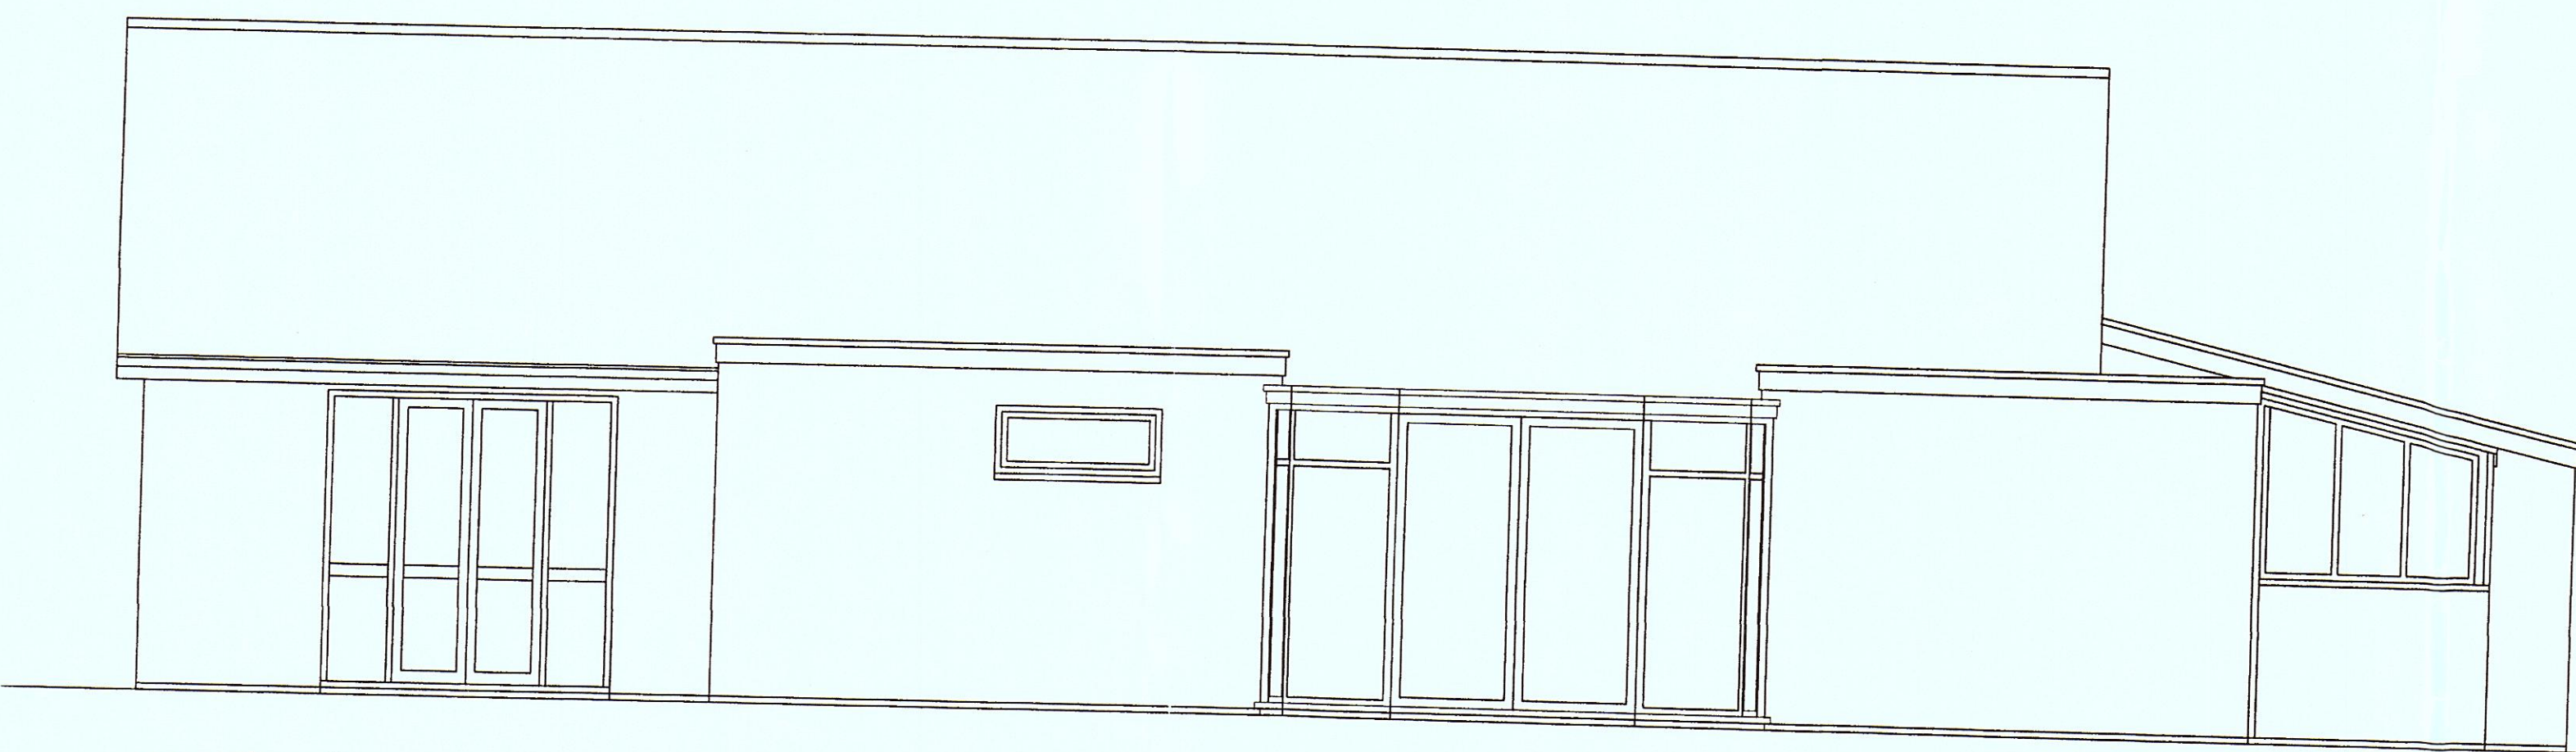

rear elevation

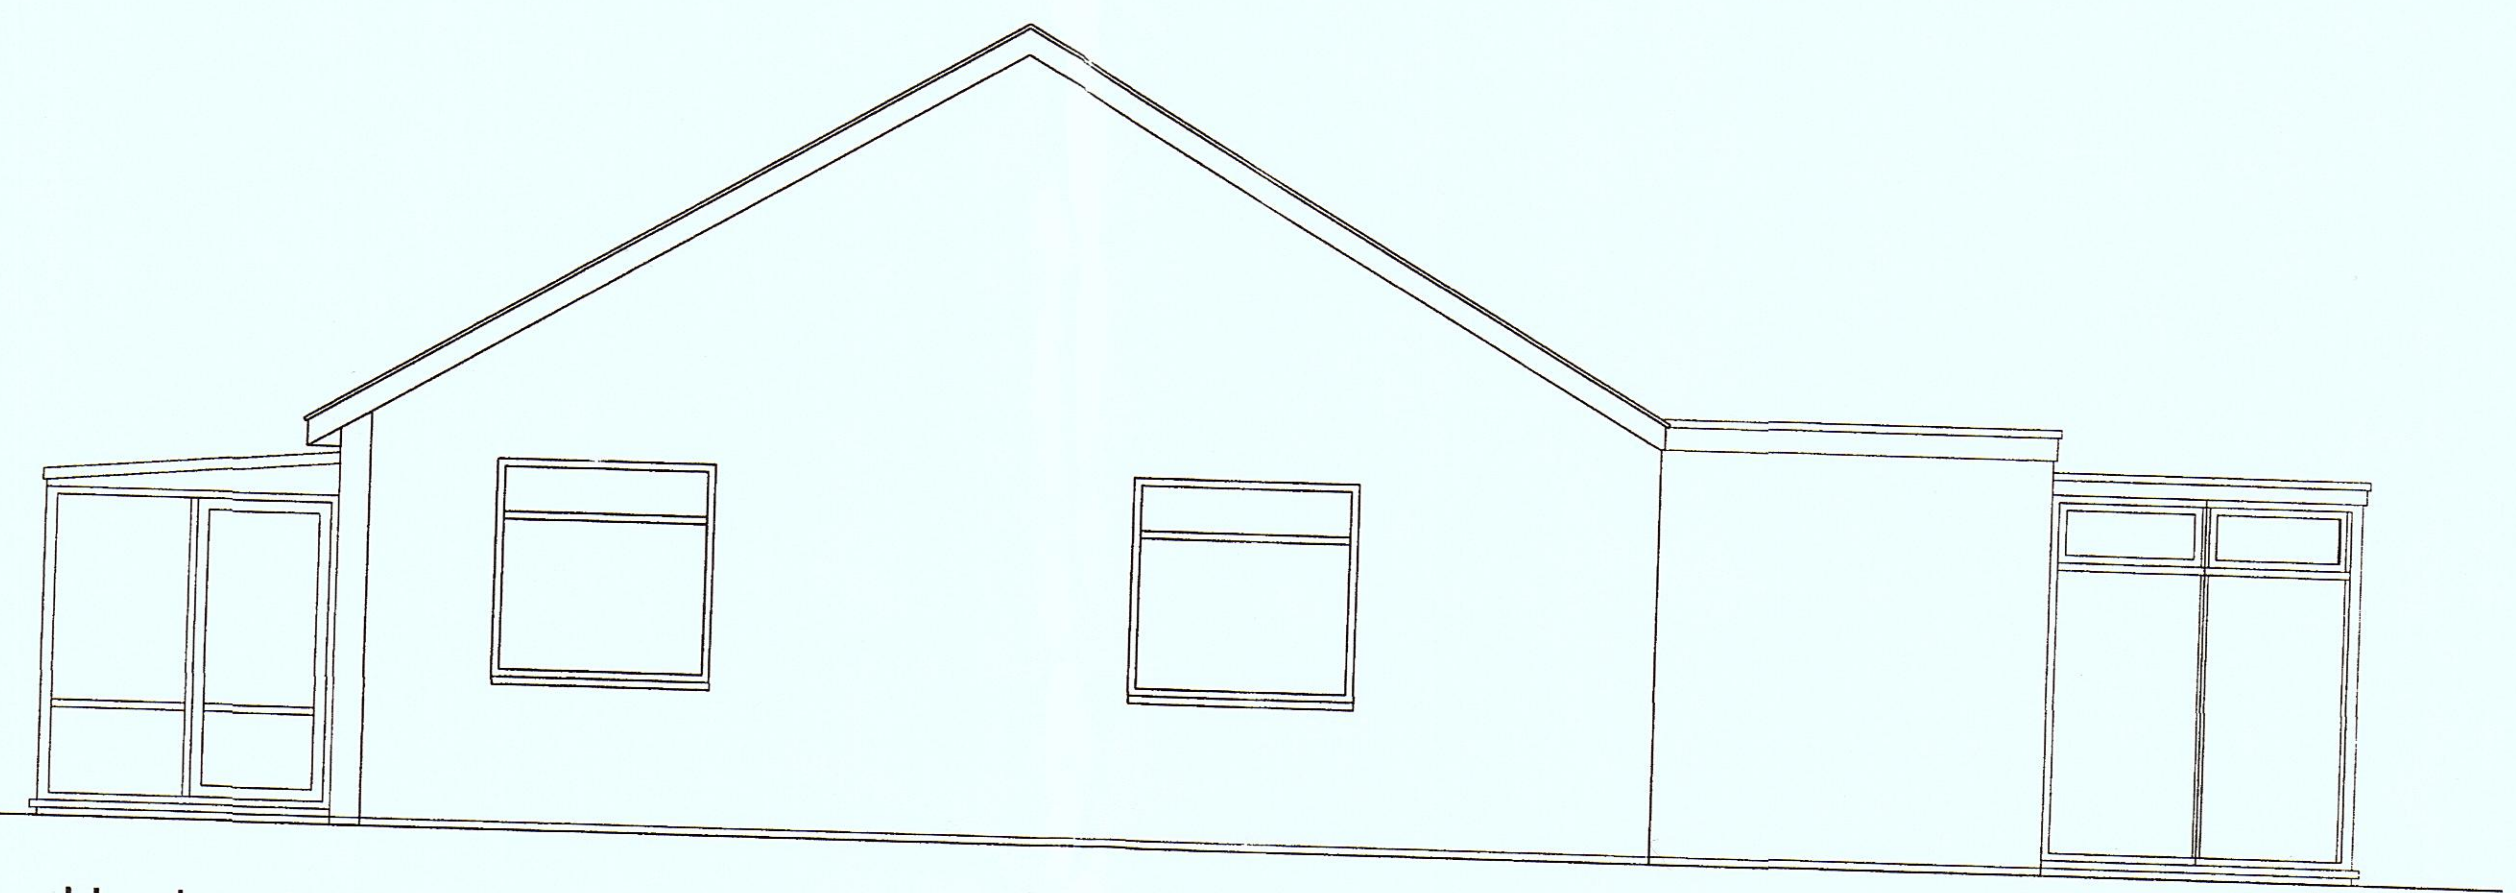

side elevation (south)

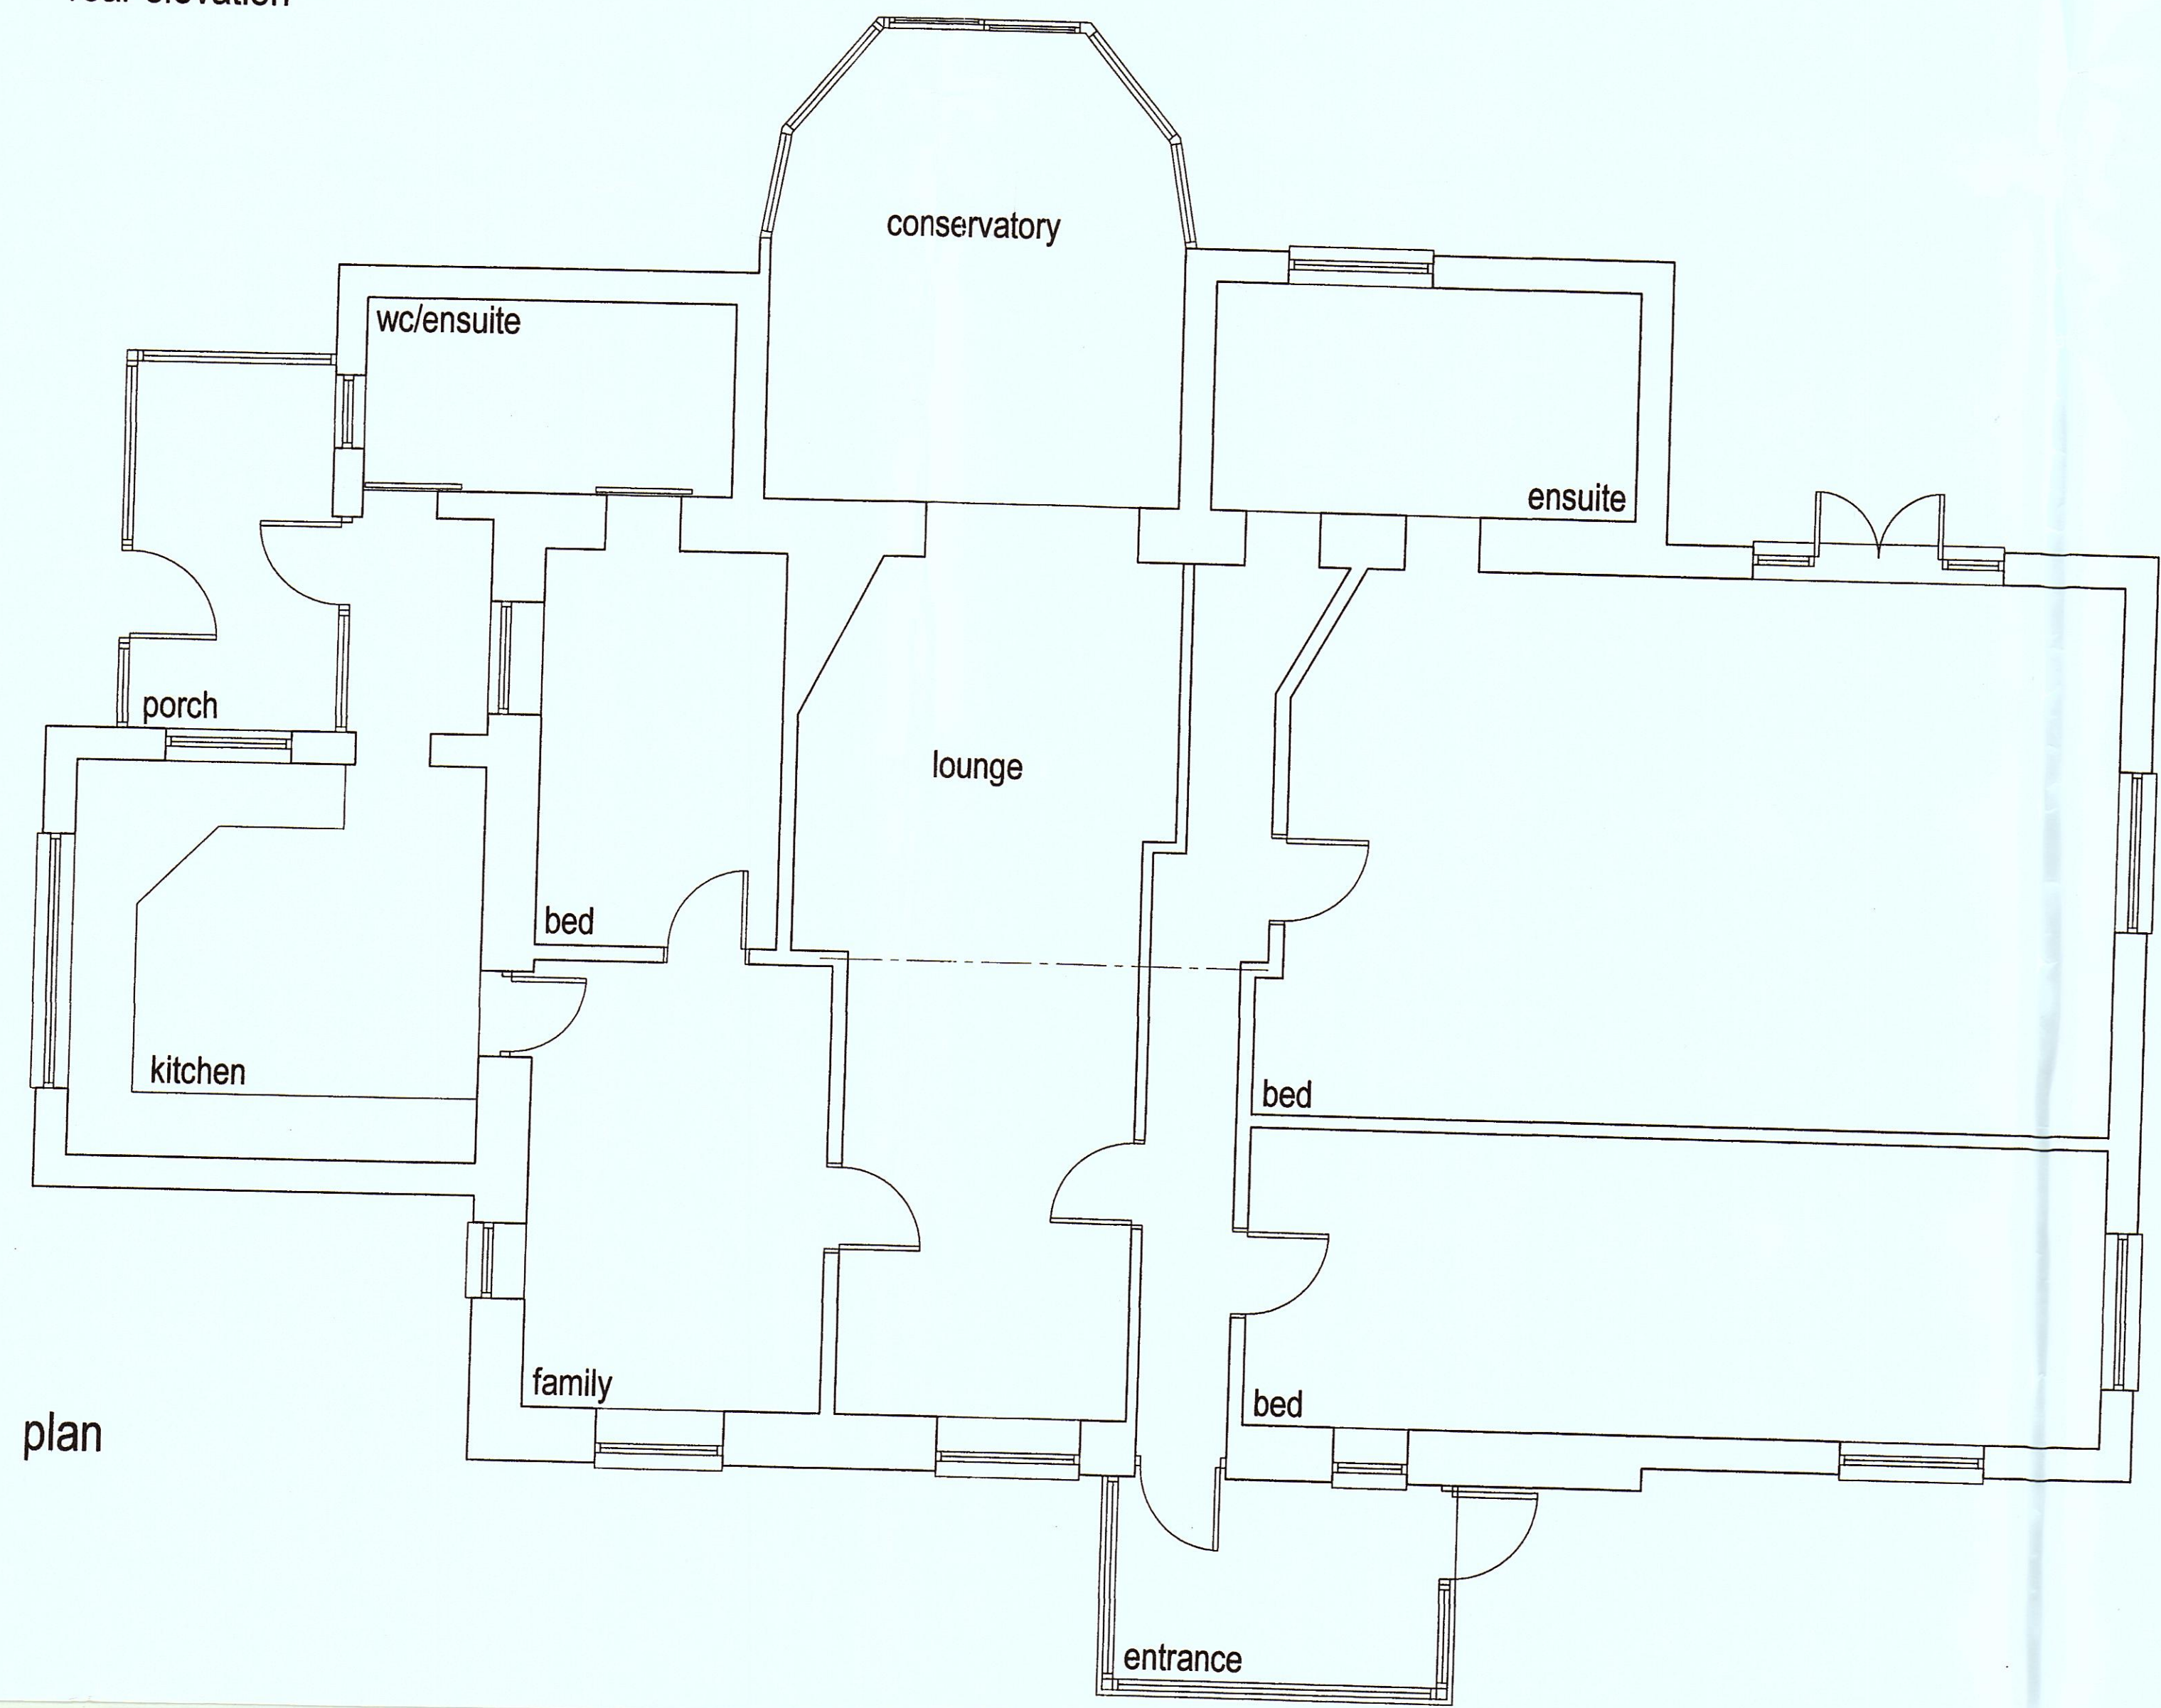

plan

RECEIVED
25 JAN 2017
Regeneration
and Planning



Project
Proposed alterations and
extension to
Penybryn
Cross Common
Dinas Powys

Drawing Title
Existing plans and elevations

Scale 1:50
Date August 2016
Drawn by
Dwg no