




front elevation

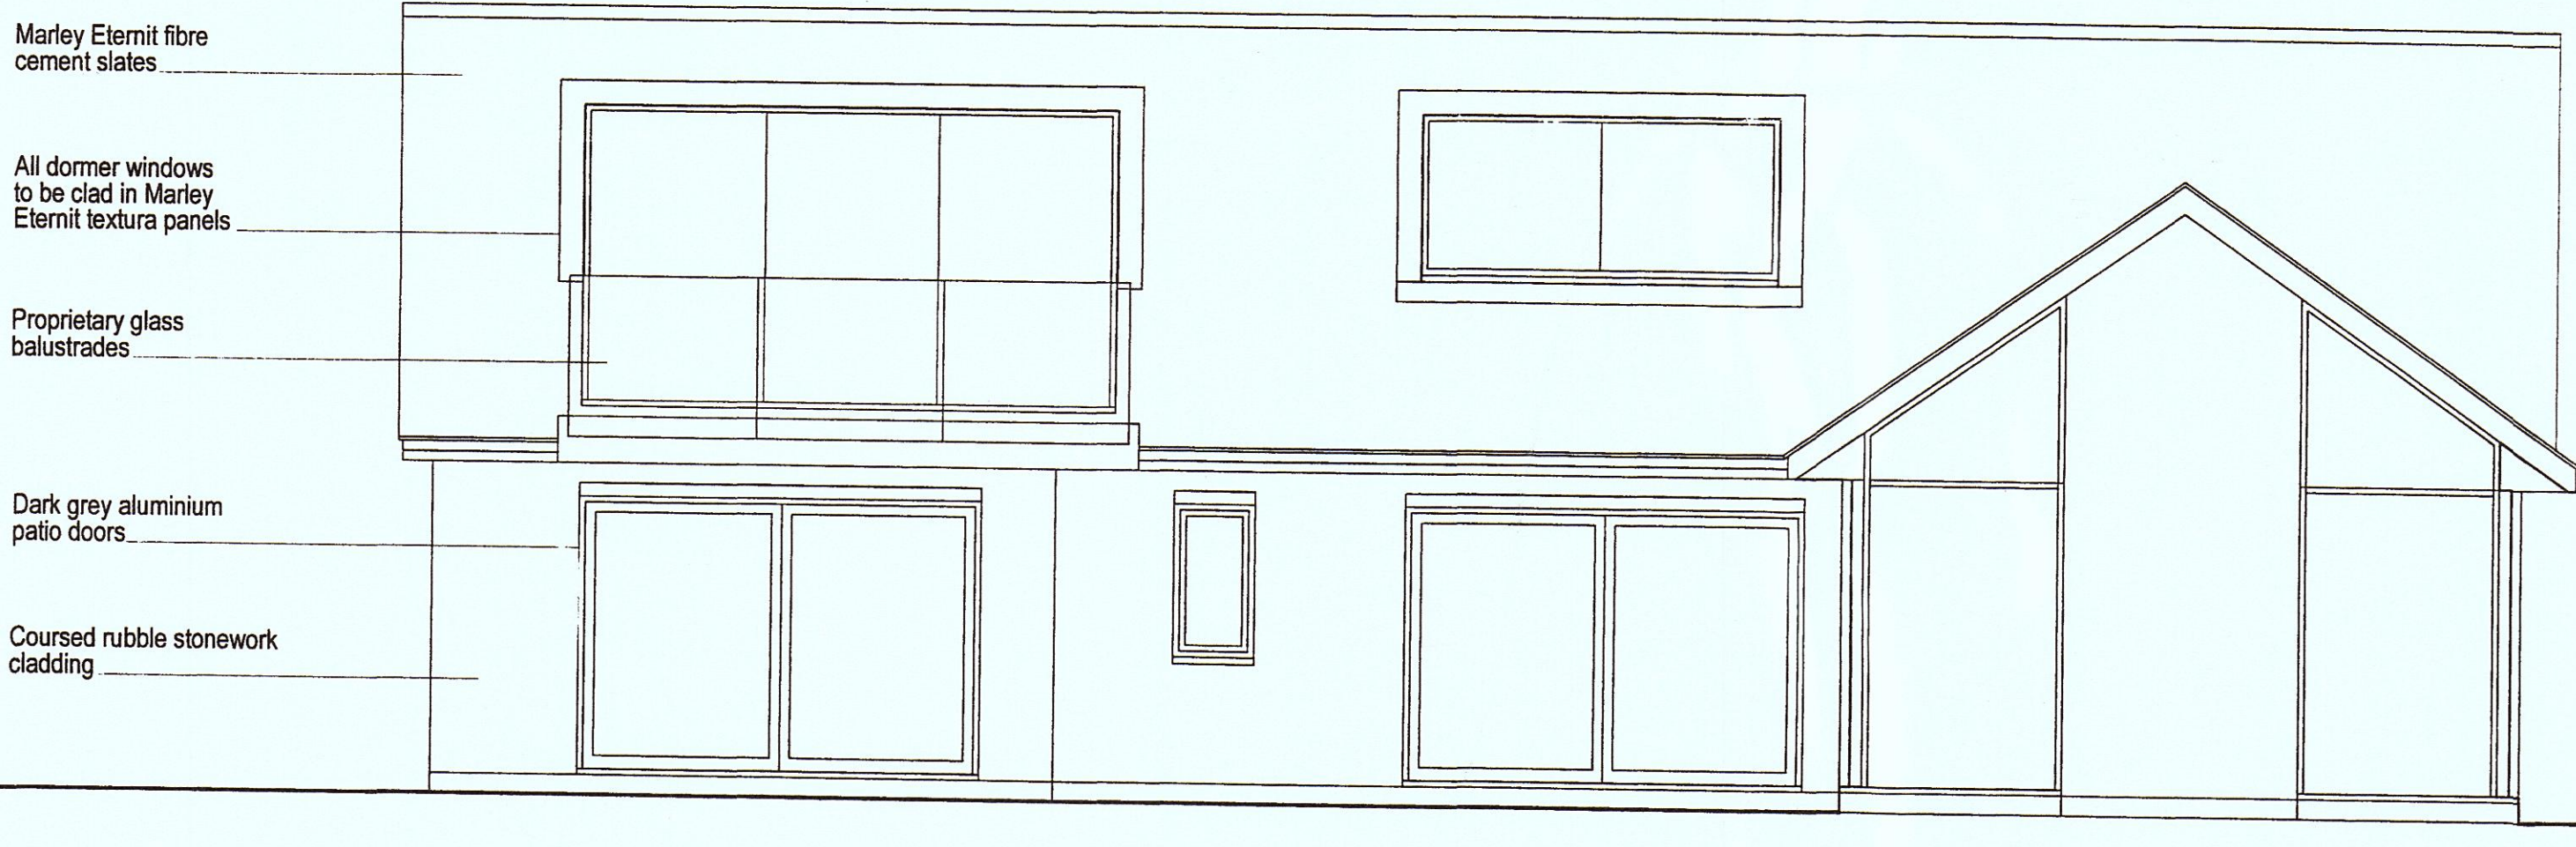


rear elevation

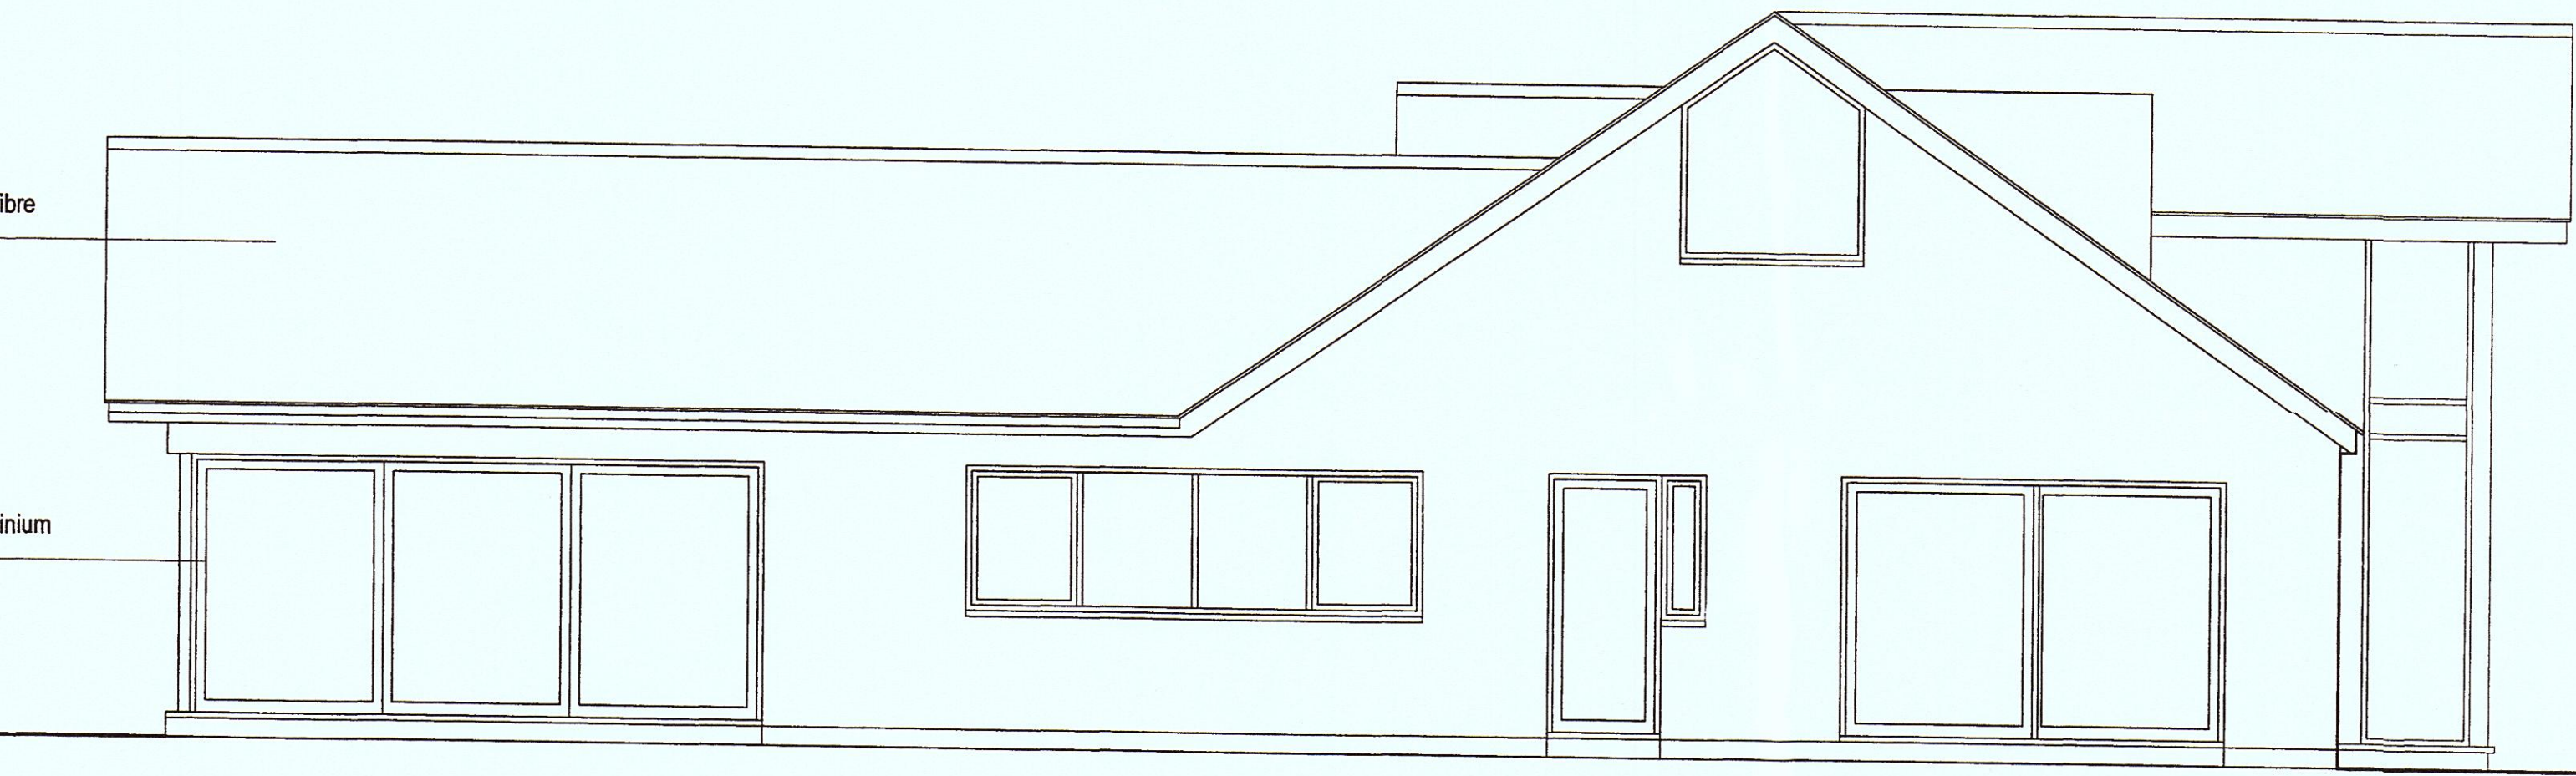

side elevation ( north )

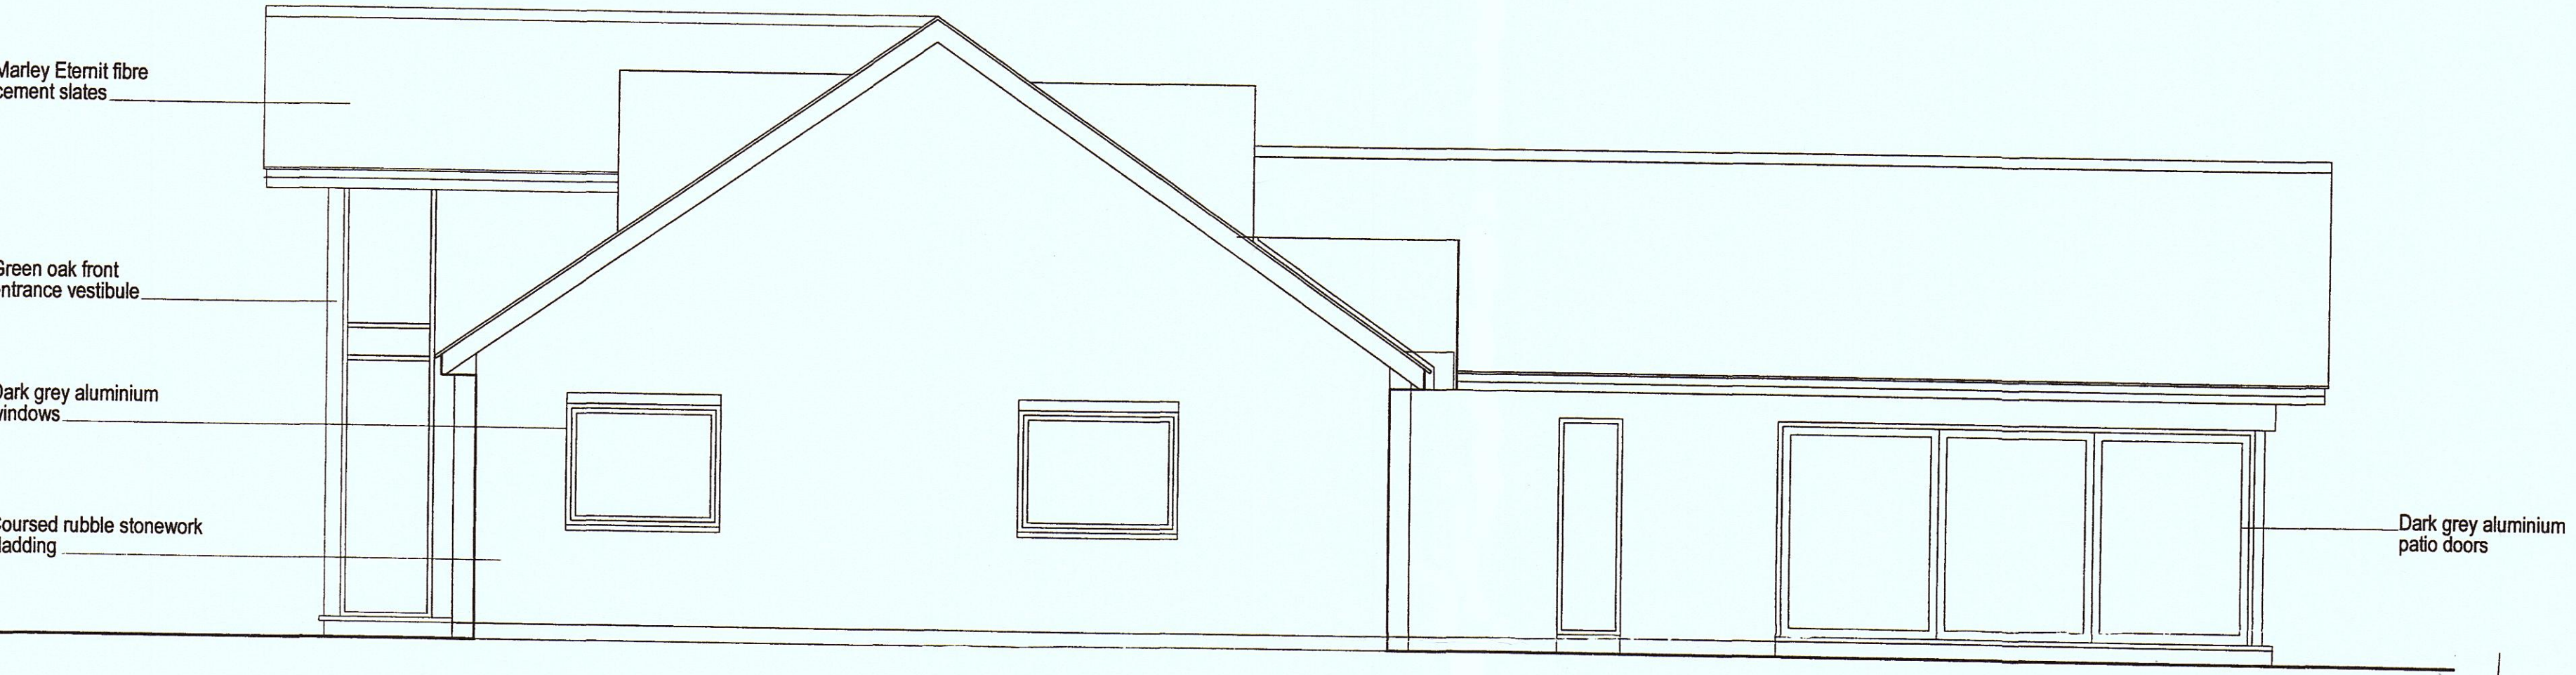

side elevation ( south )

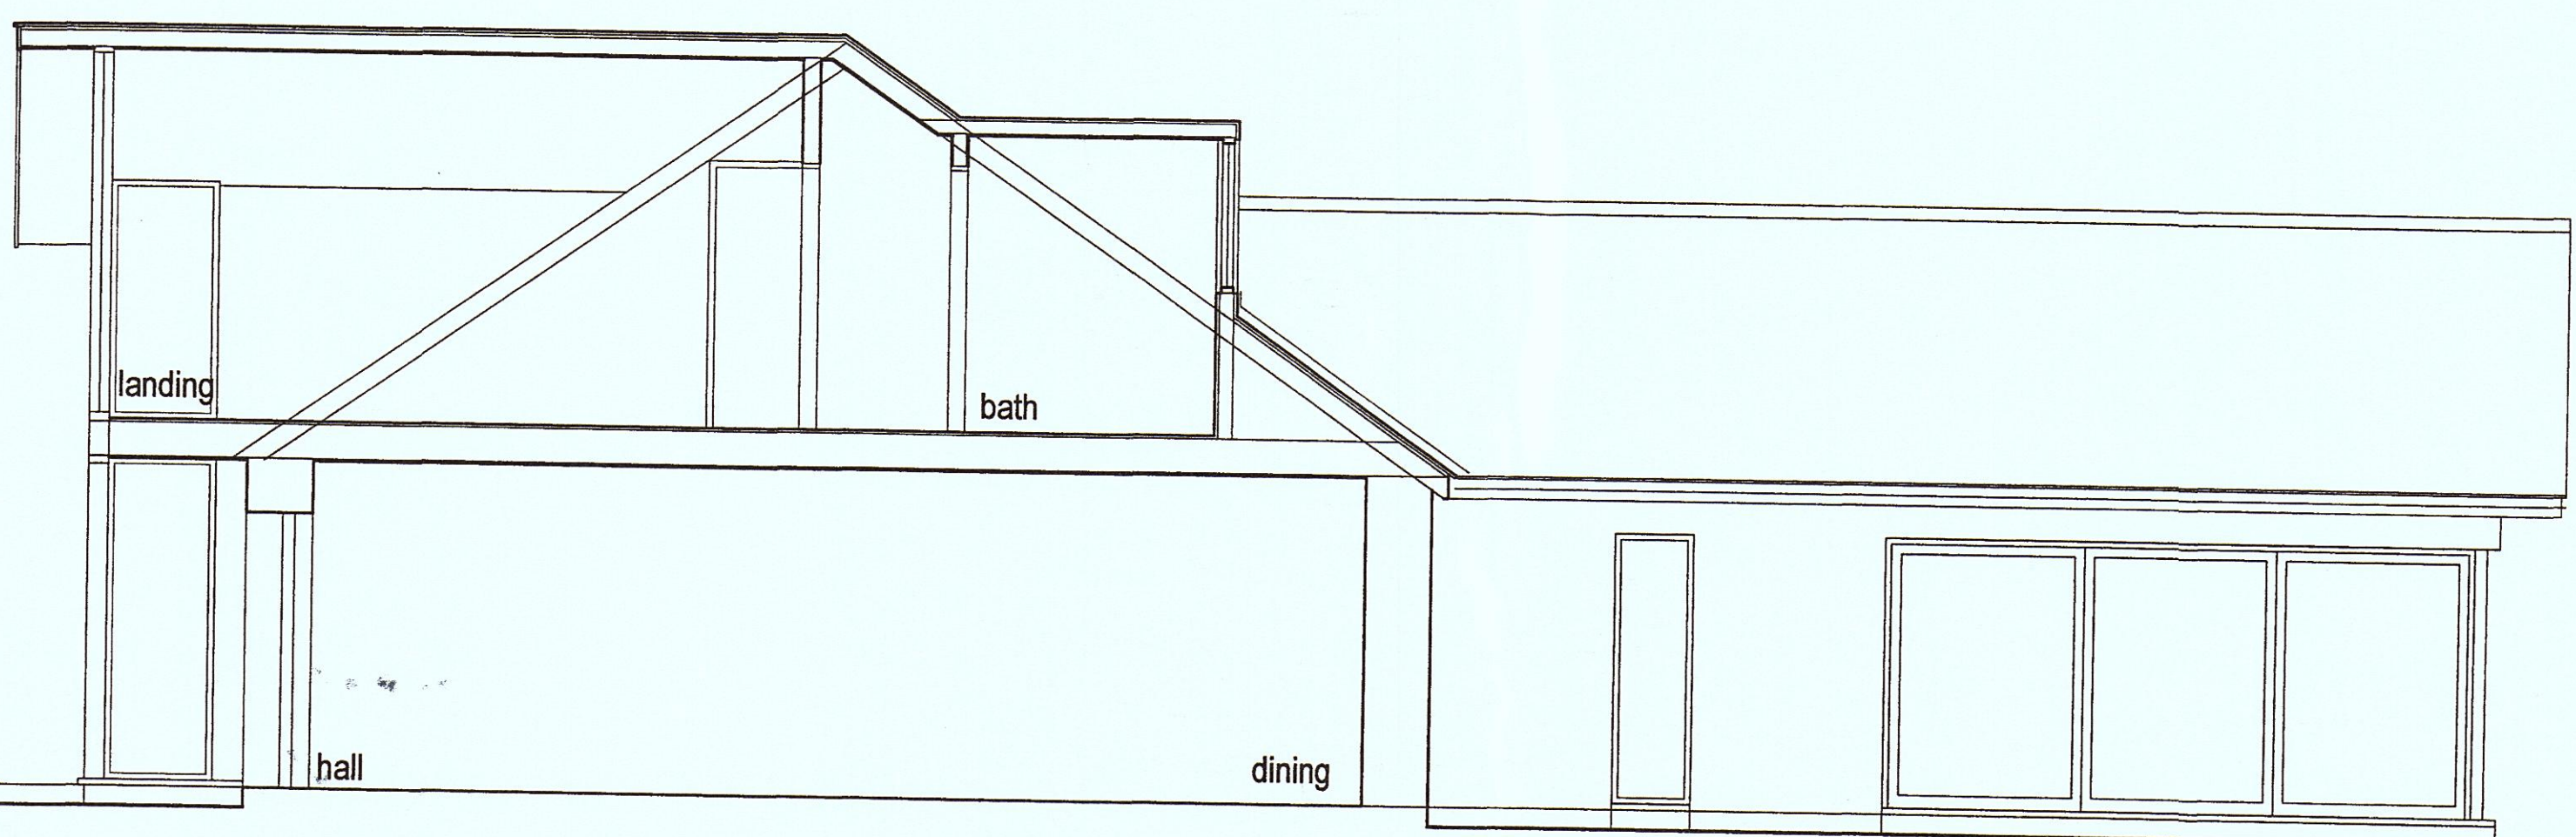

section A - A

Rev	Date

Adrian Craack Limited

25, Cross Common, Dinas Powys, Cardiff, CF99 1AA

01496 222100

Project  
 Proposed alterations and extension to  
 Penybryn  
 Cross Common  
 Dinas Powys

Drawing Title  
 Proposed elevations

Scale	1 : 50	Drawn by	
Date	August 2016	Dwg no	
Checked			R/DP/CC270.0