



RECEIVED
25 JAN 2017
Regeneration
and Planning

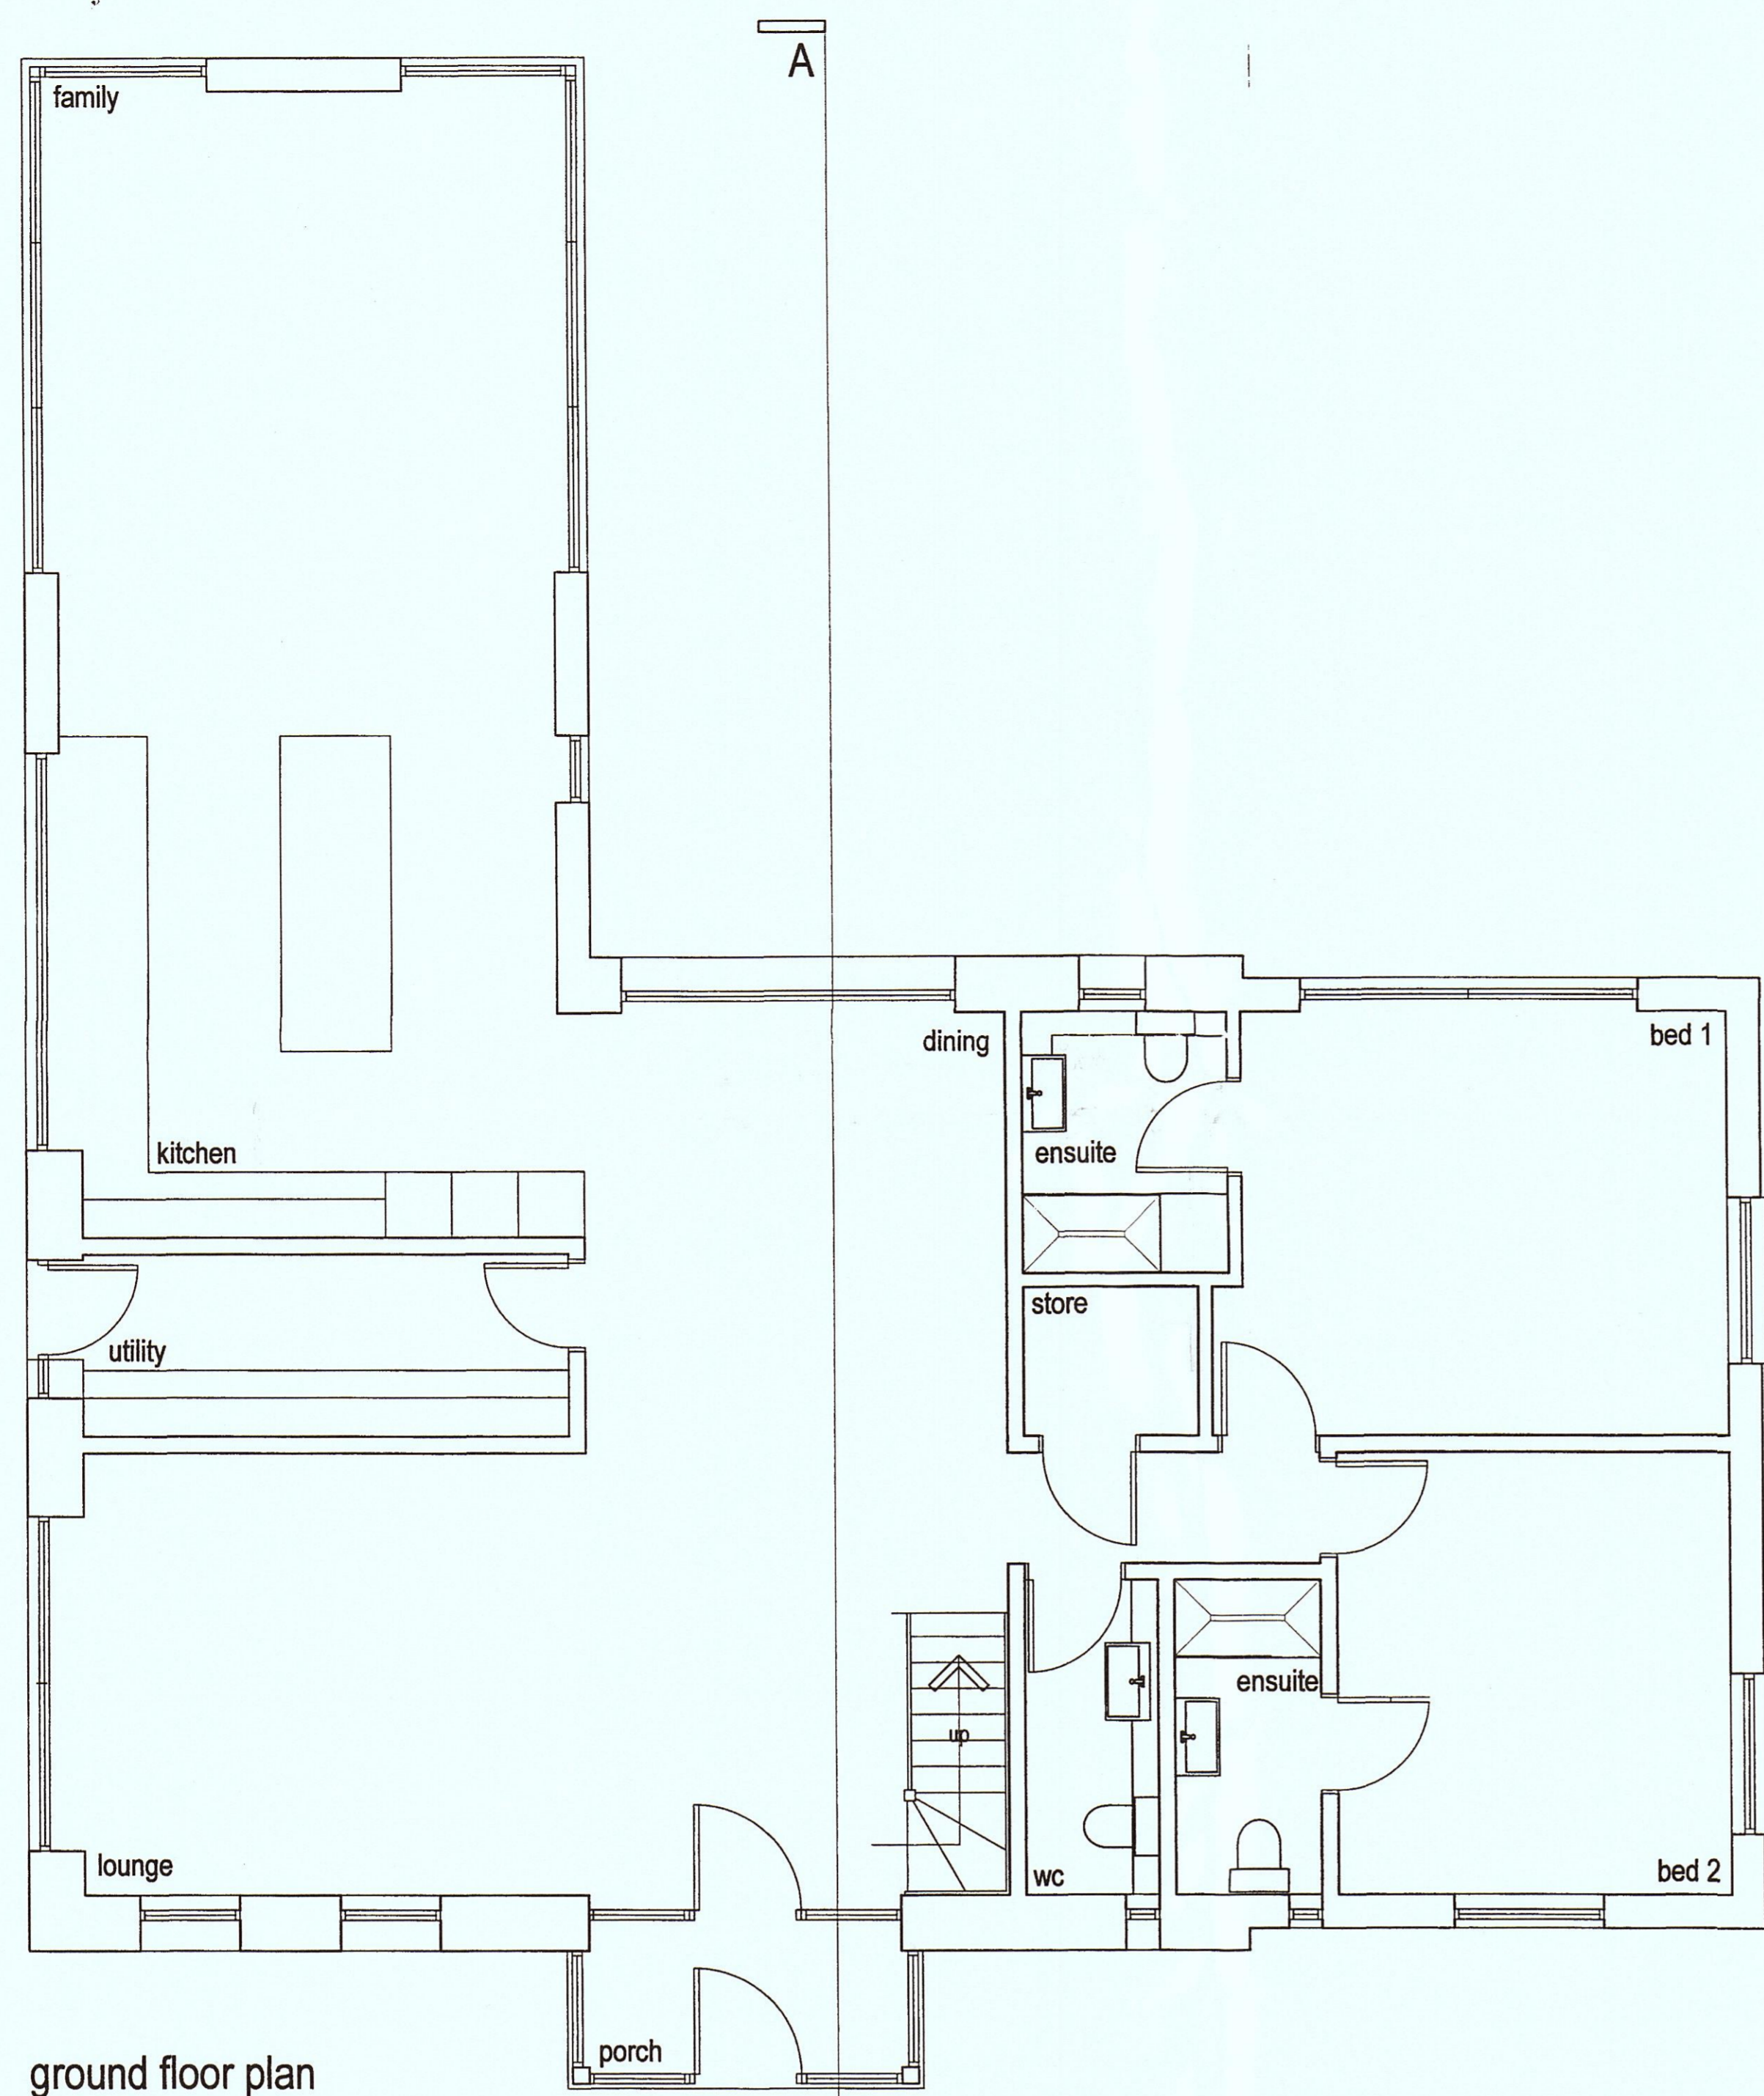

ground floor plan

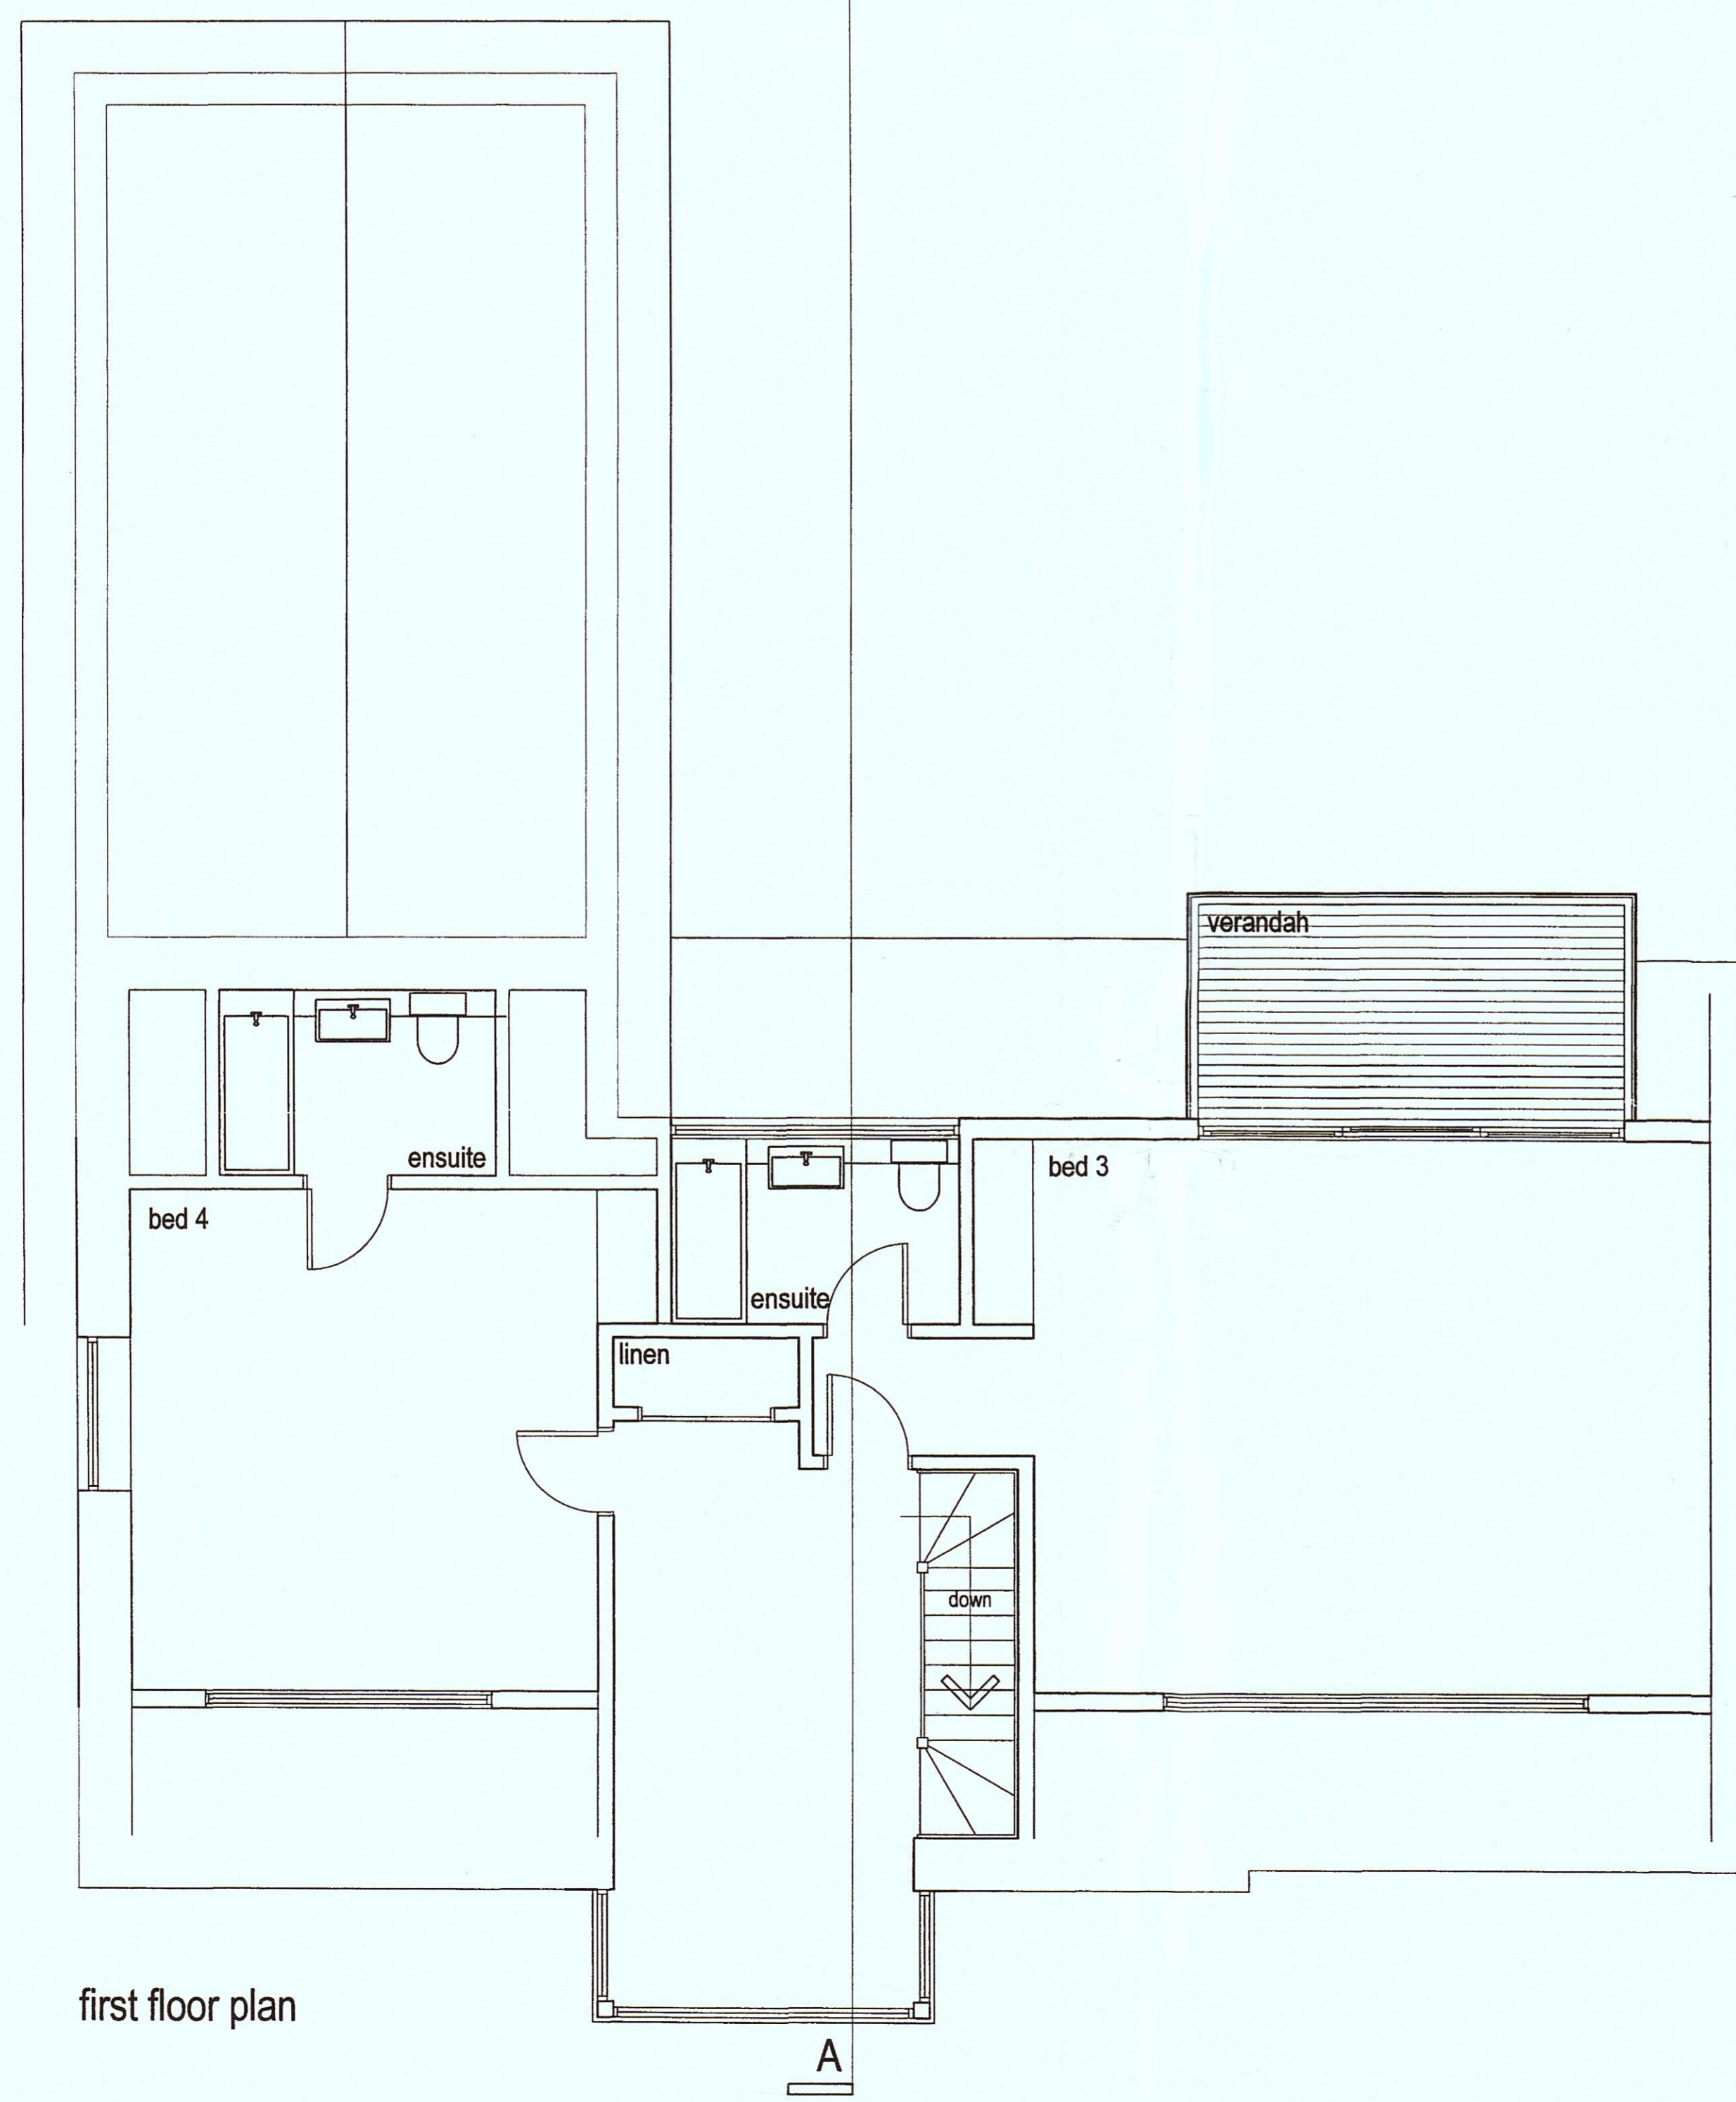

first floor plan

Rev	Date

Project
Proposed alterations and extension to
Penybryn
Cross Common
Dinas Powys

Drawing Title
Proposed plans

Scale	1 : 50	Drawn by	
Date	August 2016	Drawn no	
Checked		Draw no	R/DP/CC270.0