



FRONT ELEVATION

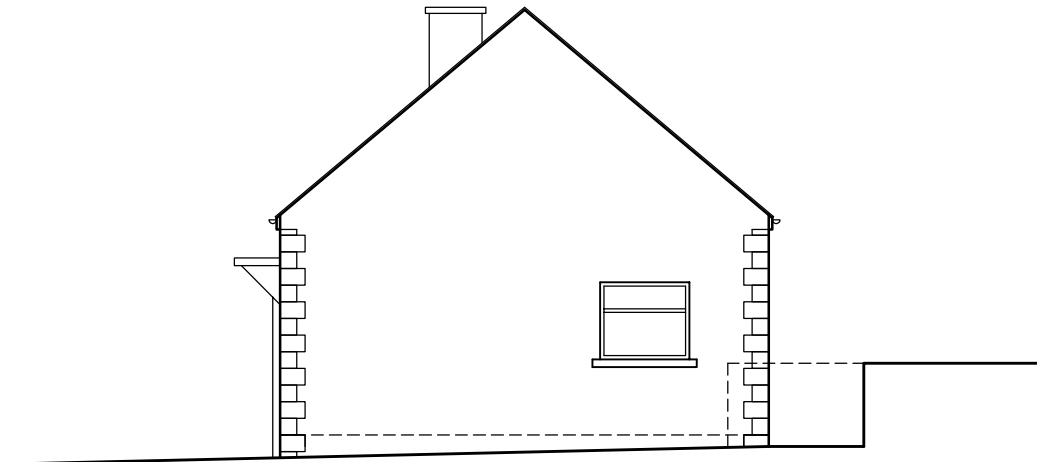

SIDE ELEVATION

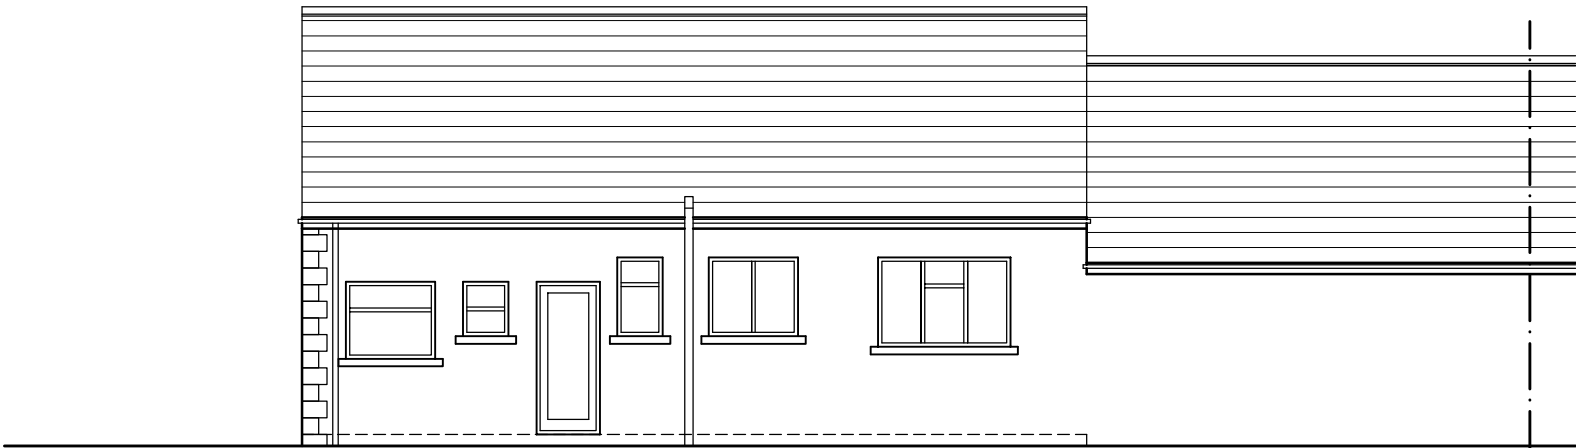

REAR ELEVATION

This drawing must not be scaled.
Figured dimensions and levels to be used.
Any inaccuracies must be notified to the
designer.
Detail drawings and large scale drawings
take precedence over smaller drawings.

Rev:

Rev:

Rev:

Rev:

THIS DRAWINGS IS COPYRIGHT ©

PRELIMINARY	
PLANNING	✓
DESIGN	
TENDER	
CONSTRUCTION	

LEGUILCHER
ARCHITECTURE
1 POWYS ROAD, PENARTH. CF64 3PB TEL 029 2070 3944

Drawing No. Rev.
1625 / 03

Project: PROPOSED ALTERATIONS AT
CARTREF, WESTRA, DINAS POWYS.
Title: EXISTING ELEVATIONS

Scale: 1: 100 @ A3
Date: DEC 16
Drawn: CleG
Checked: PS