


front elevation


west side elevation

rear elevation

east side elevation

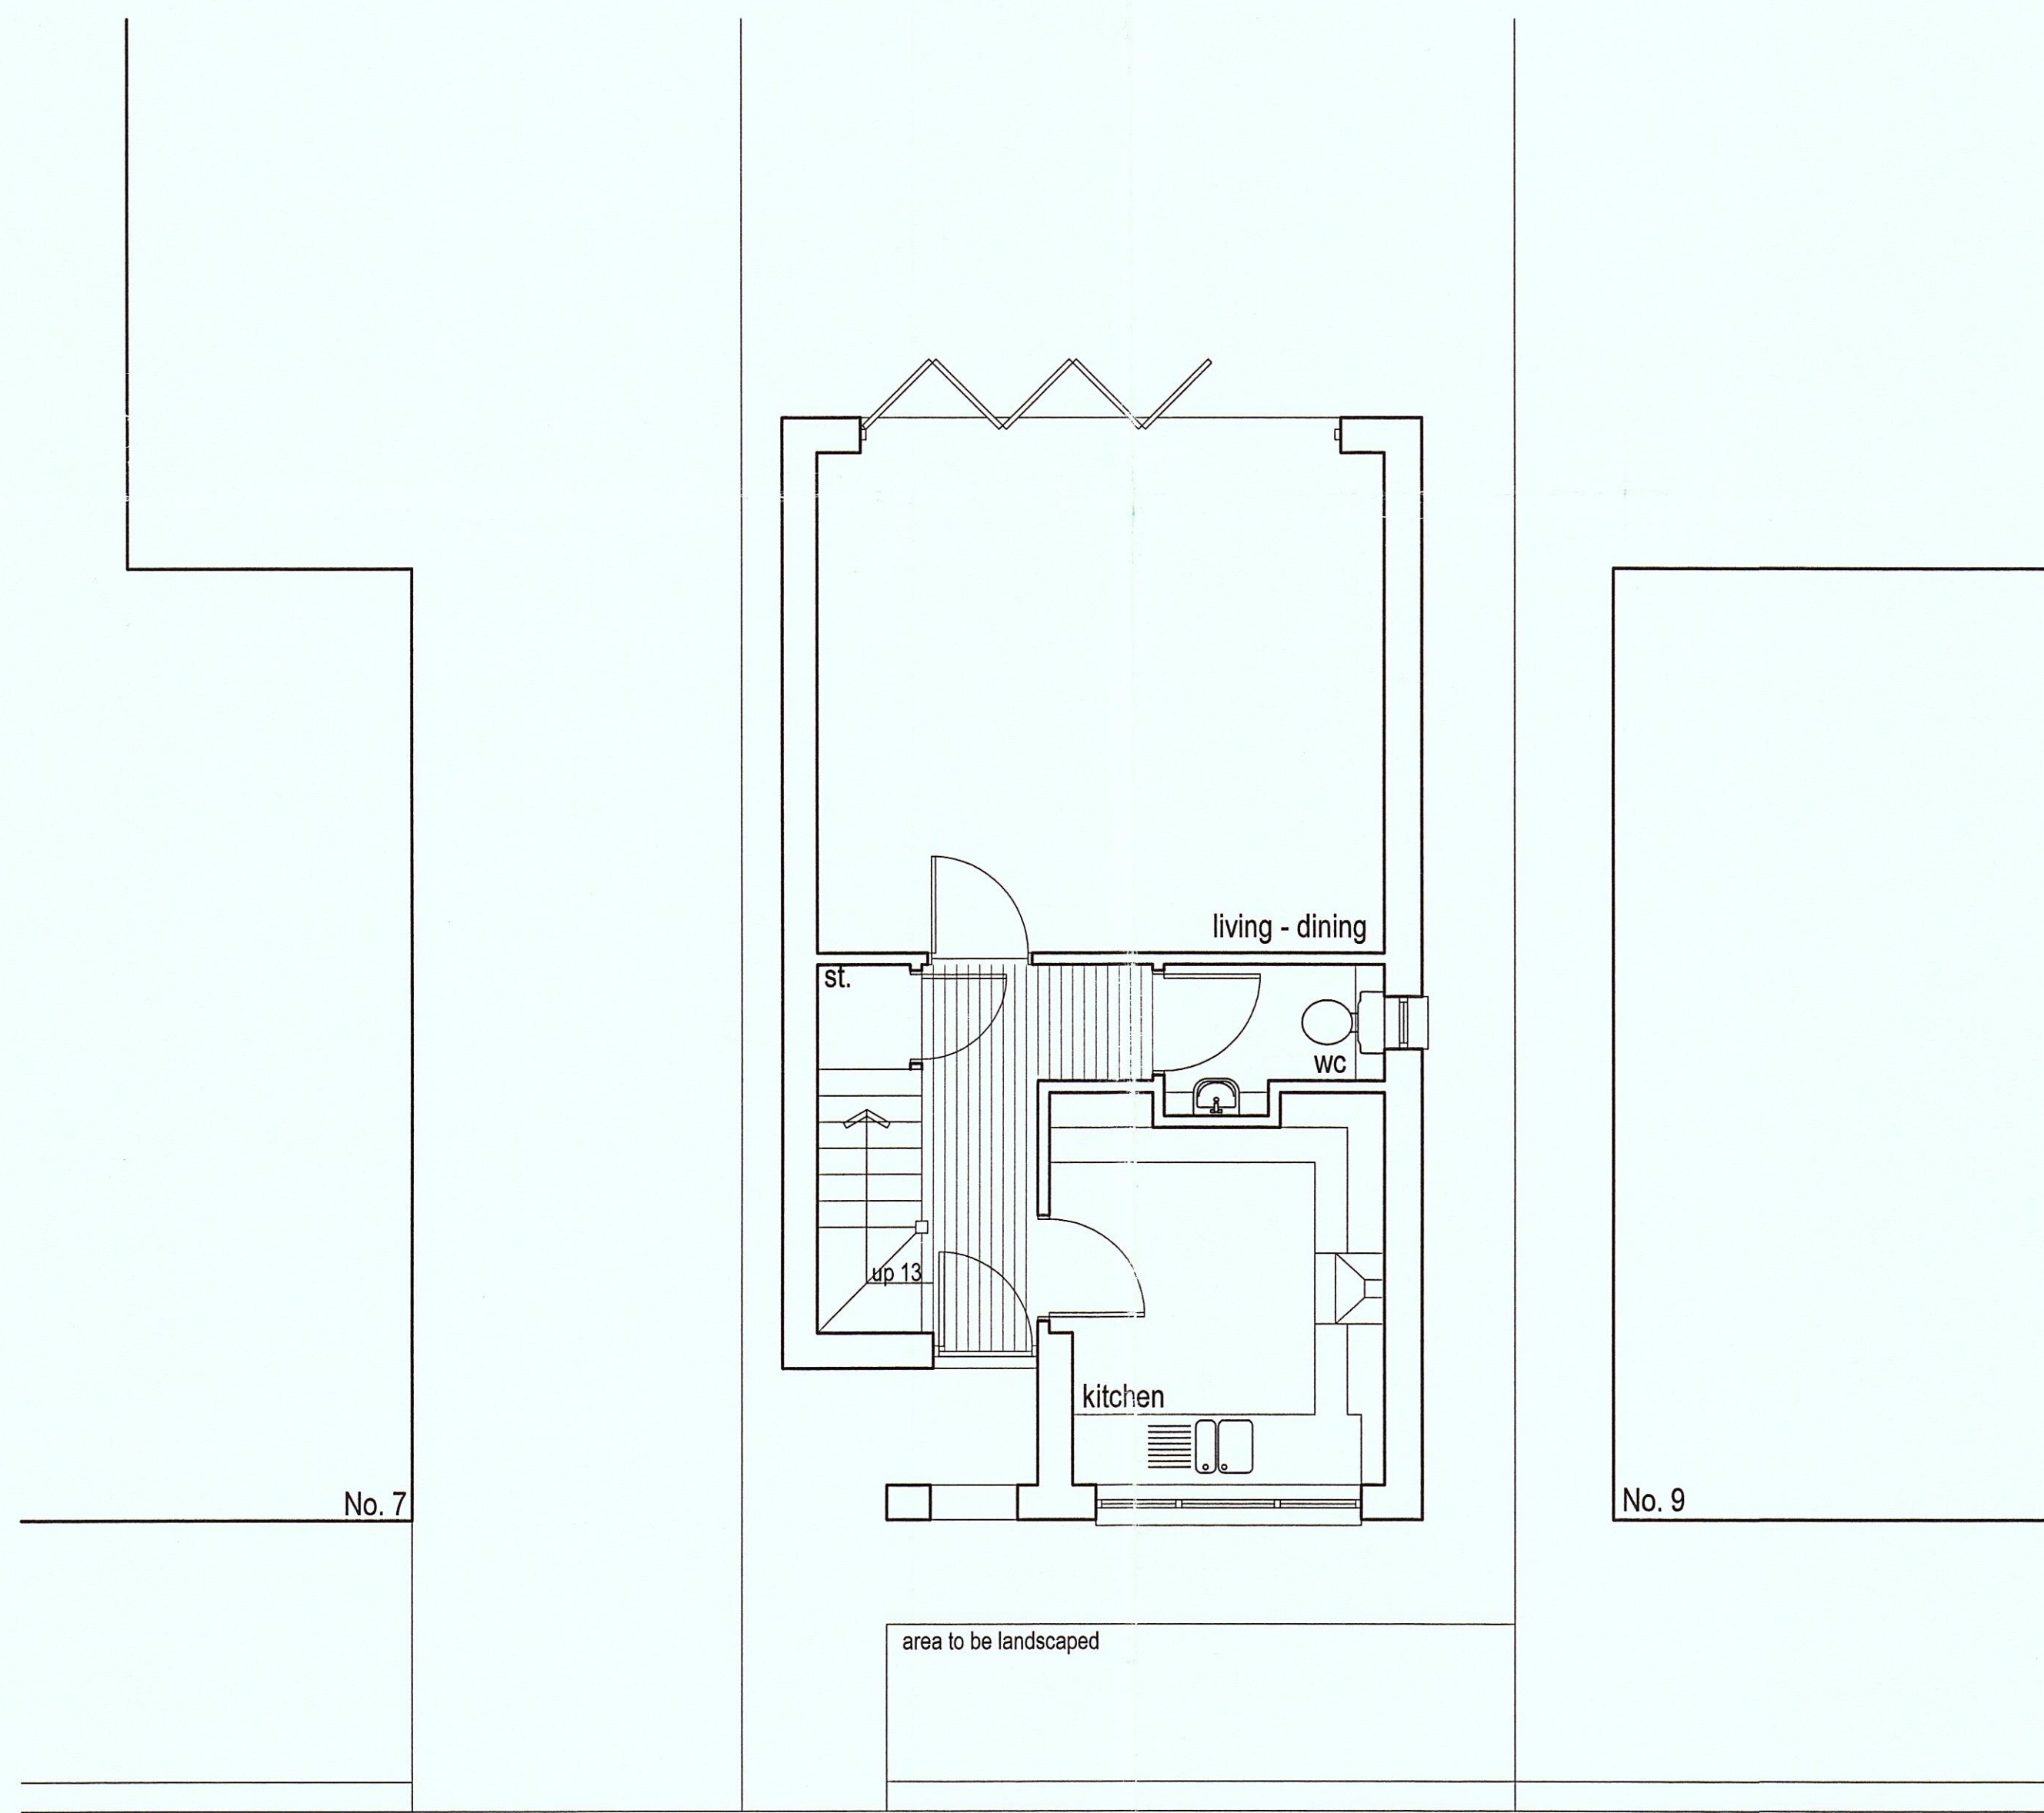

ground floor plan

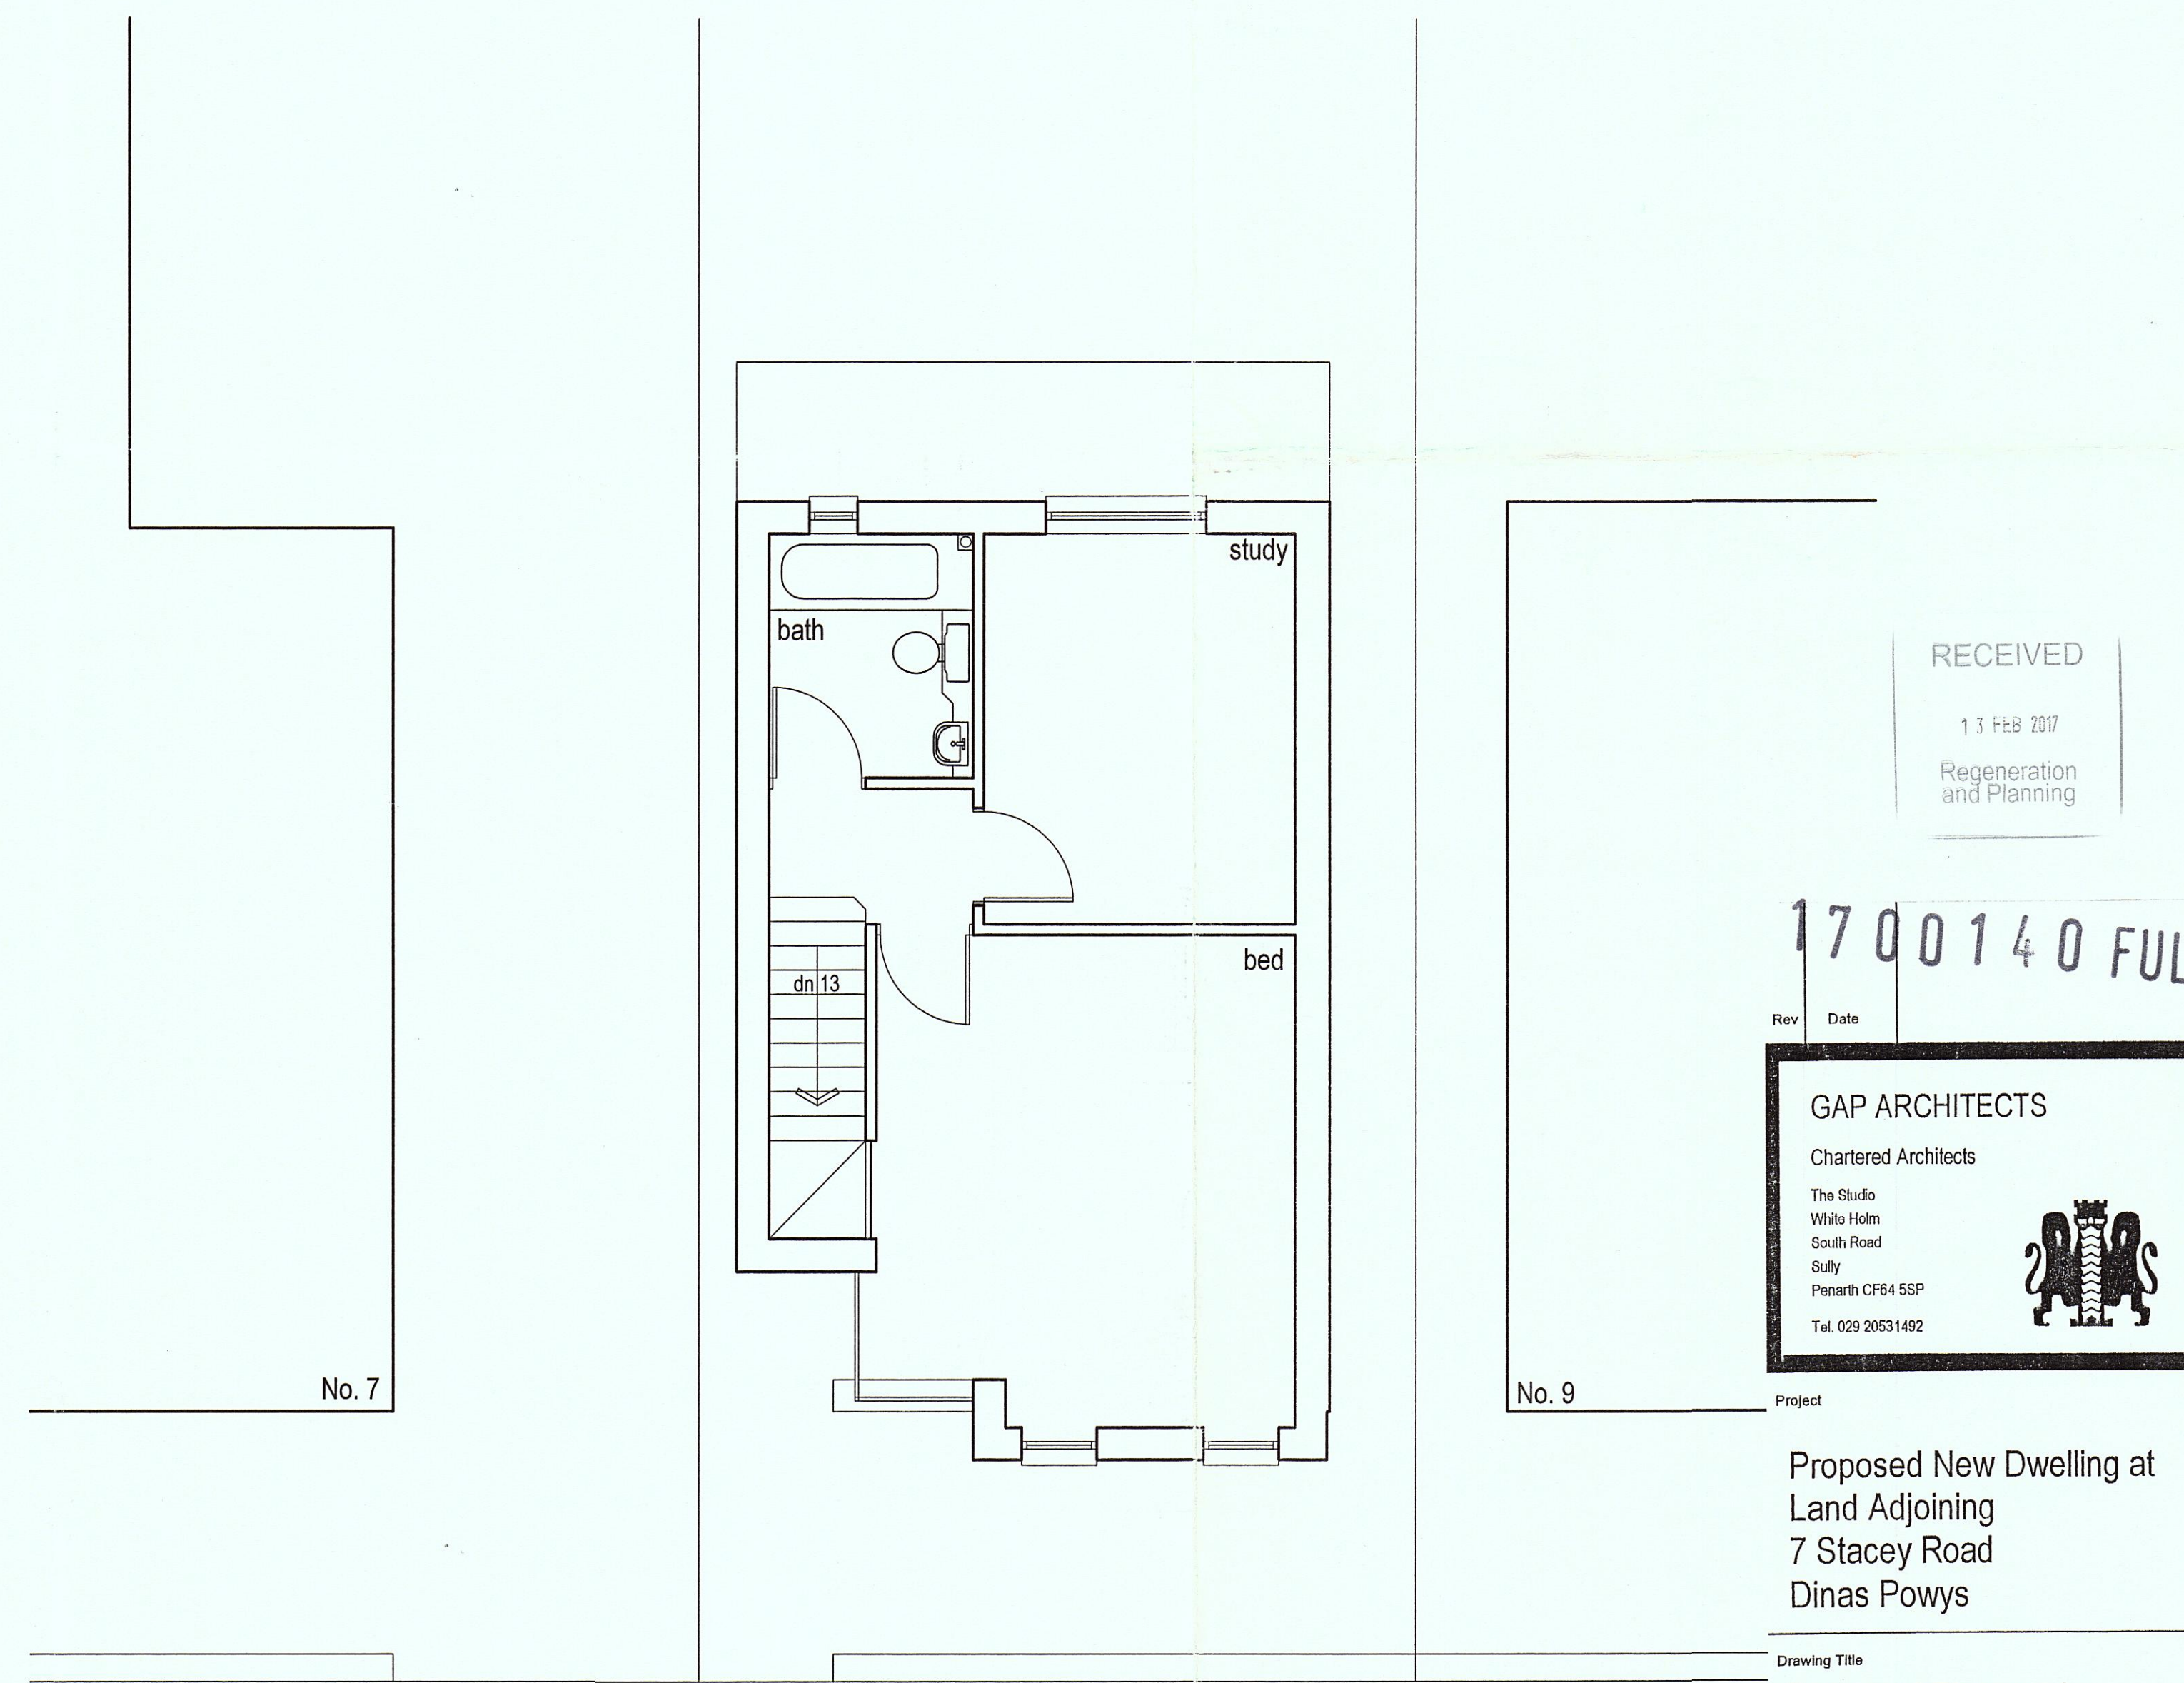

first floor plan

RECEIVED  
13 FEB 2007  
Regeneration  
and Planning

1700140 FUL

Rev Date

**GAP ARCHITECTS**  
Chartered Architects  
The Studio  
White Holm  
South Road  
Sully  
Penarth CF64 5SP  
Tel. 029 20531492

Project  
Proposed New Dwelling at  
Land Adjoining  
7 Stacey Road  
Dinas Powys

Drawing Title  
Proposed Plans and  
Elevations

Scale	1 : 50	Drawn by	A Gracia BSc(Hons)BArch RIBA
Date	Dec. 2007	Dwg no	M/DP/207.01
Checked			