

# PROPOSED

## MATERIALS & FINISHES.


- ROOF :- GRED FINISH IN DARK GREY
- WALLS :- PEBBLE DASH RENDER, PAINTED WHITE TO MATCH DWELLING.
- WINDOW :- UPVC IN WHITE.
- FASCIAS / SOFFIT :- WHITE UPVC.
- RAINWATER GOODS :- UPVC BY OSMA, ROUND / HALF ROUND





A.J. Design Associates.  
Specialists in Architectural Design, Surveying and Building Engineering.

THE STUDIO, St Giles House, Brook Farm, Llanmaes, Vale of Glamorgan,  
CF61 2XR. - E mail : jones.jenkins@virgin.net , Tel : 01446 678422 , Mob : 078 553311 28

This drg. & the works are the copyright of AJ Design Associates and may not be amended or re-produced without written permission. No liability will be accepted for amendments made by a third pt

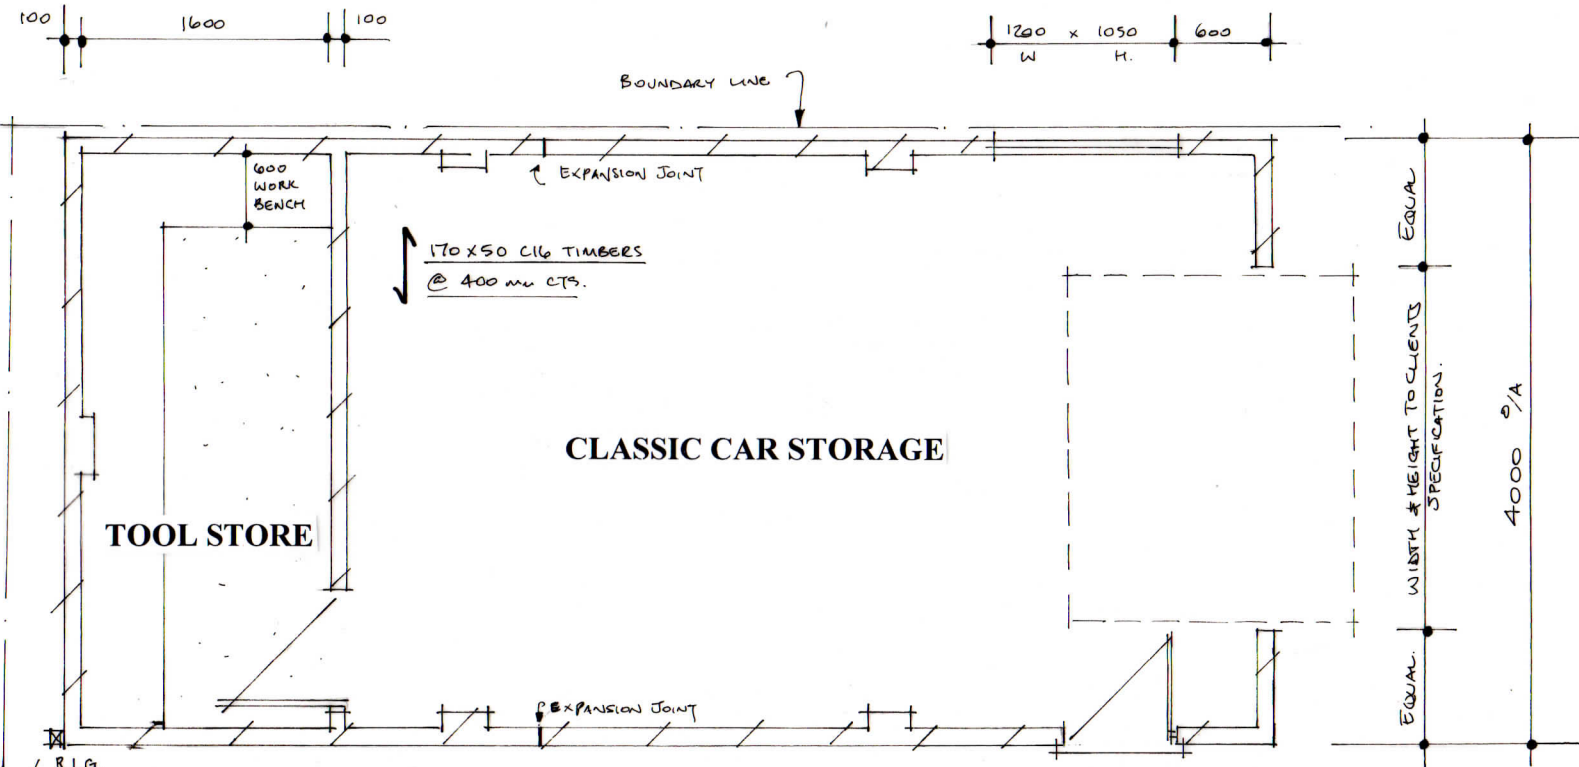


S.W. TAKEN TO SOAKAWAY (MINIMUM 5M AWAY FROM STRUCTURE).

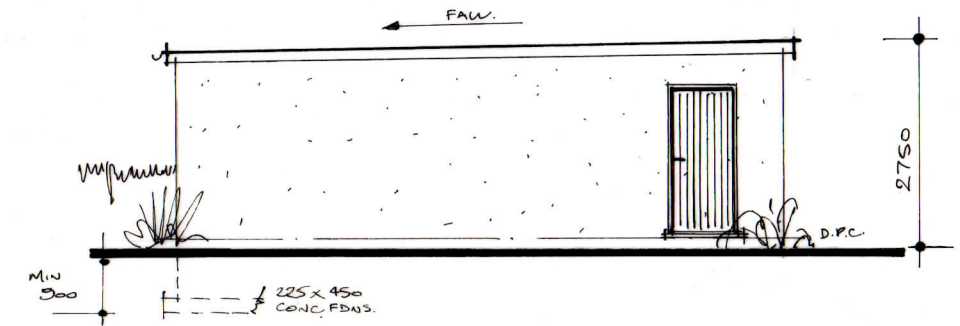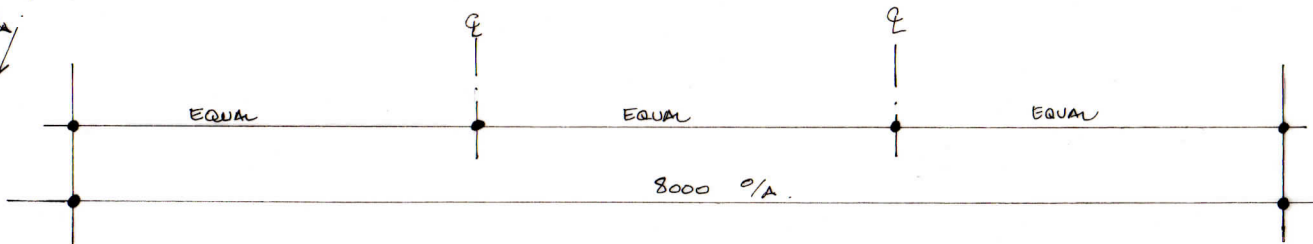

**SIDE ELEVATION - West**



**SIDE ELEVATION - East**

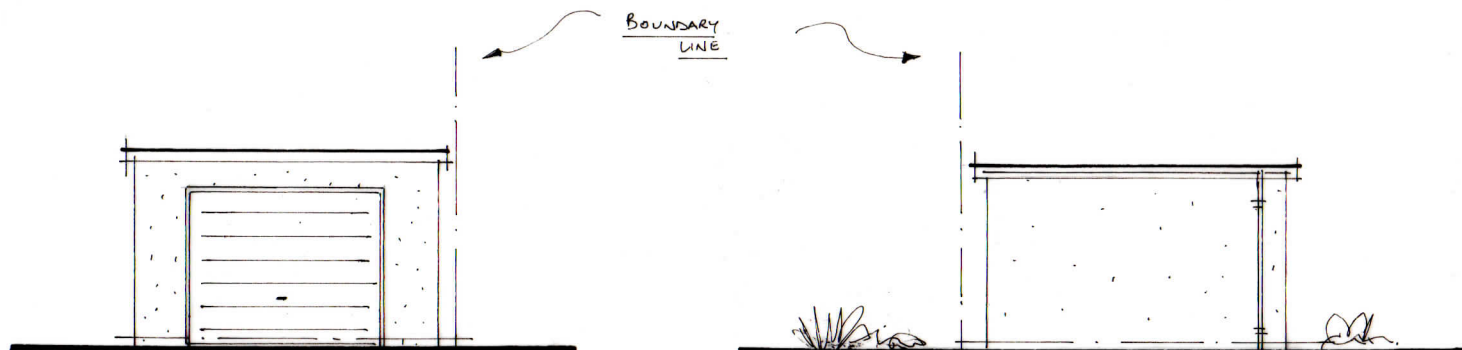

**FRONT ELEVATION - South**

**REAR ELEVATION - North**

Scale 1:100/1:50 @ A3

**DRG. 02.**