



REVISIONS

Rev:

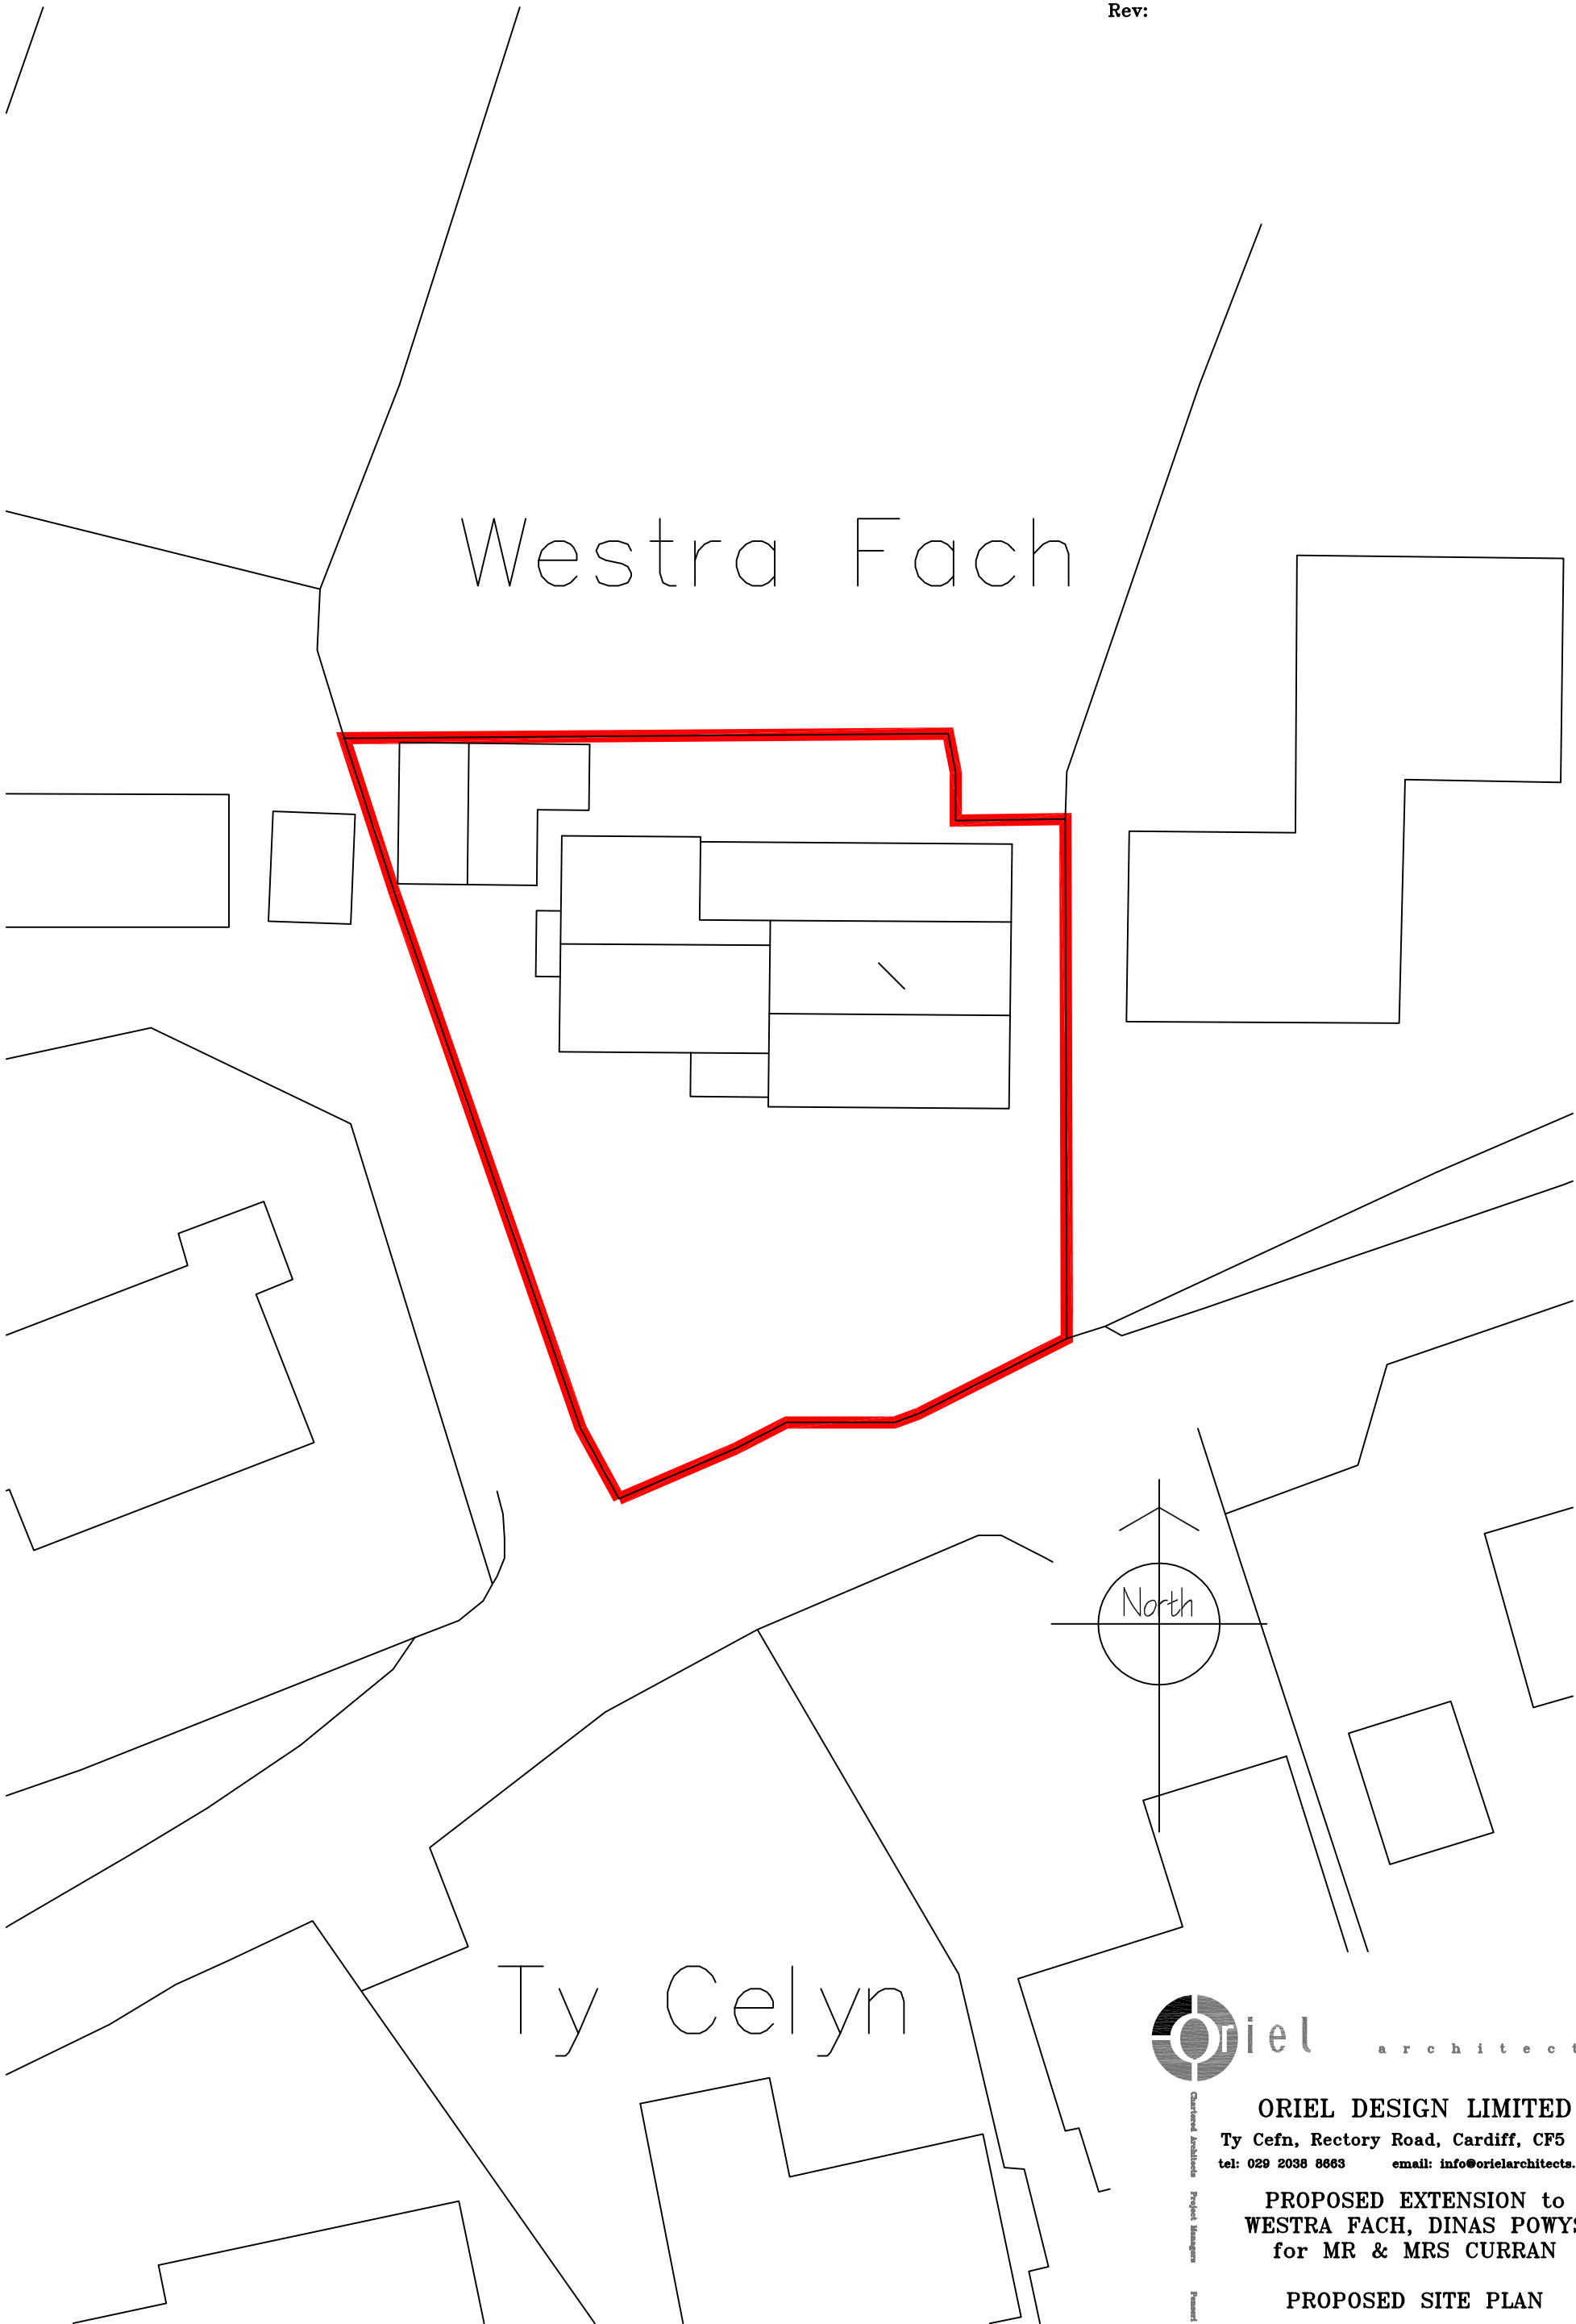

Westra Fach

Ty Celyn

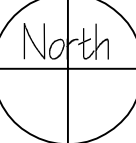

ORIEL DESIGN LIMITED
Ty Cefn, Rectory Road, Cardiff, CF5 1QL
tel: 029 2038 8663 email: info@orielarchitects.co.uk

**PROPOSED EXTENSION to
WESTRA FACH, DINAS POWYS
for MR & MRS CURRAN**

PROPOSED SITE PLAN

Drg No. 0552/51 | Rev: | Scale: 1/1250@A3 | Date: Apr 2017

DO NOT SCALE THIS DRAWING IS COPYRIGHT