




Existing front elevation

Scale 1:100

RECEIVED
8 MAY 2017
Regeneration
and Planning

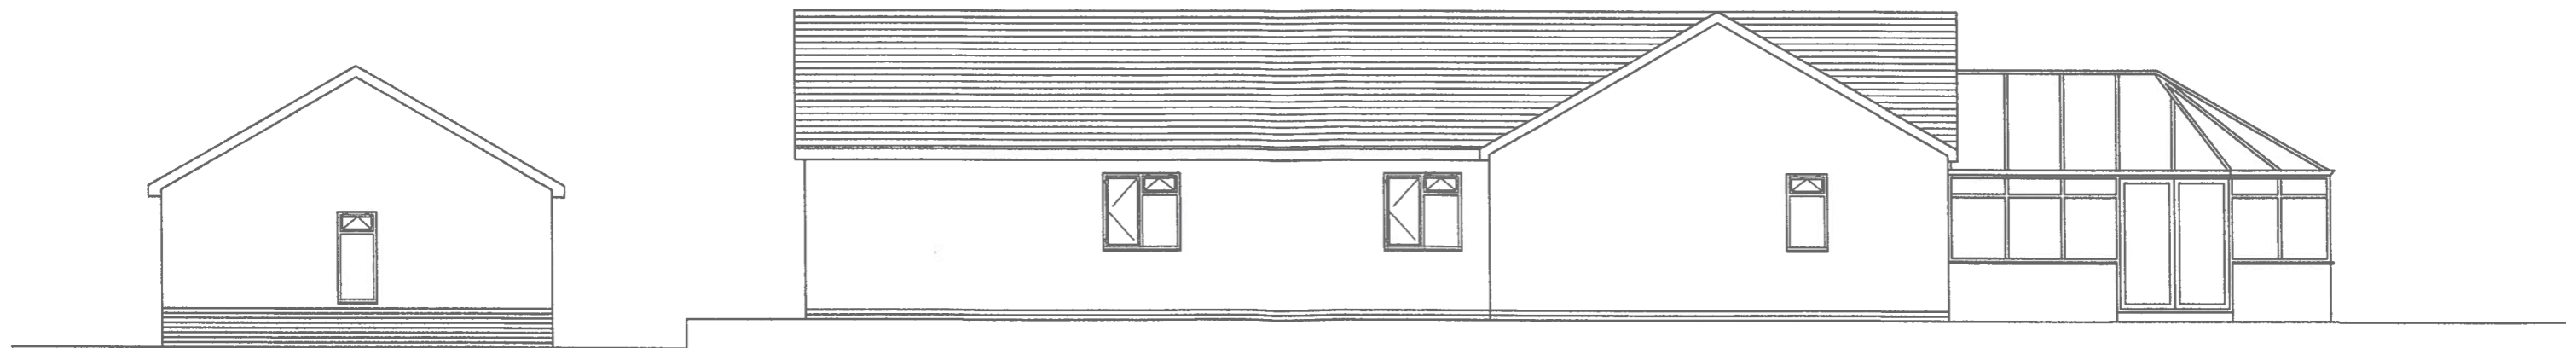

Existing rear elevation

Scale 1:100

1700469 FUL