

brown concrete roof tiles and cloaked verge tiles to match existing roof, new main roof pitch 40°

Scale 1:100


medium oak upvc fascia, soffit and barge boards, black upvc rainwater fittings

medium oak colour upvc windows and doors to match colour of existing hardwood doors and windows

smooth stucco rendered external walls painted in white masonry paint to match existing walls


red facing brick plinth to match existing house

Velux windows to be installed where insicated

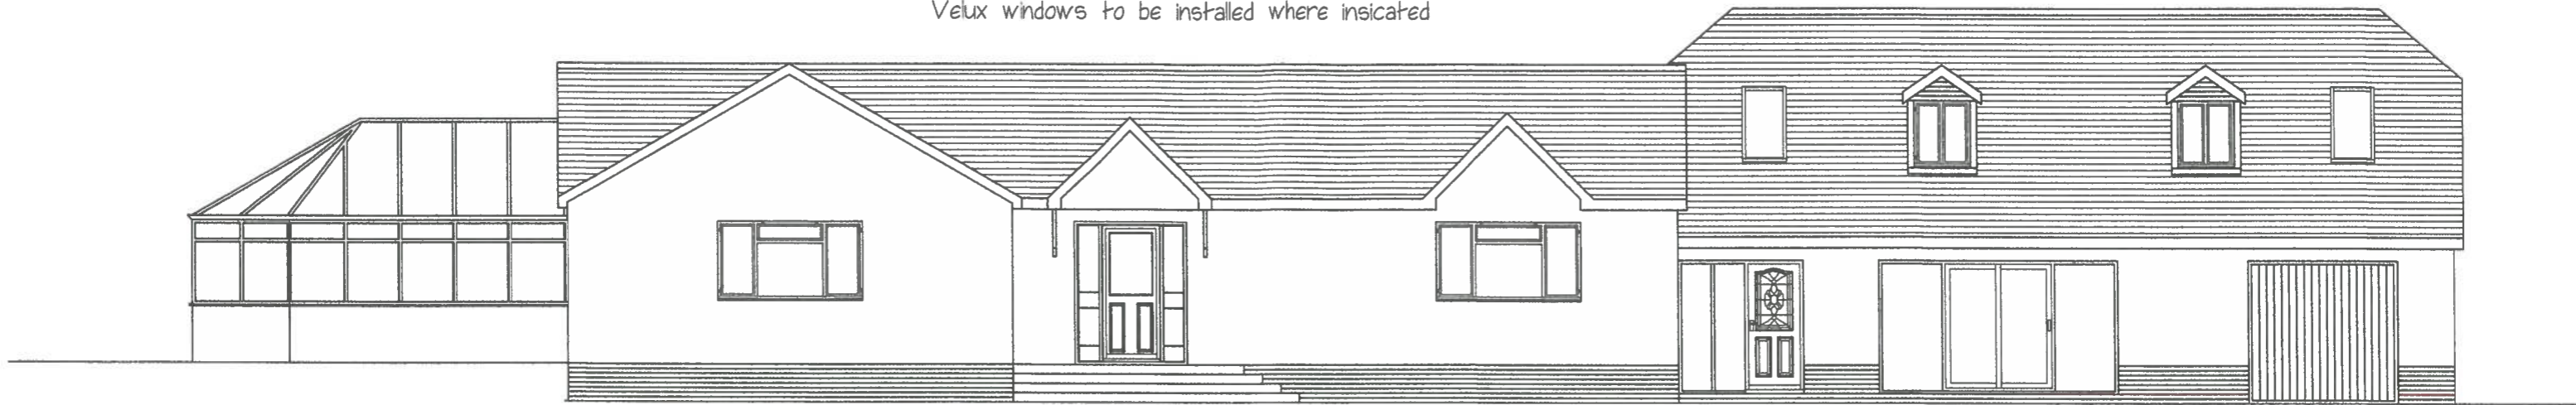

Proposed front elevation (REVISED)

RECEIVED  
8 MAY 2017  
Regeneration  
and Planning

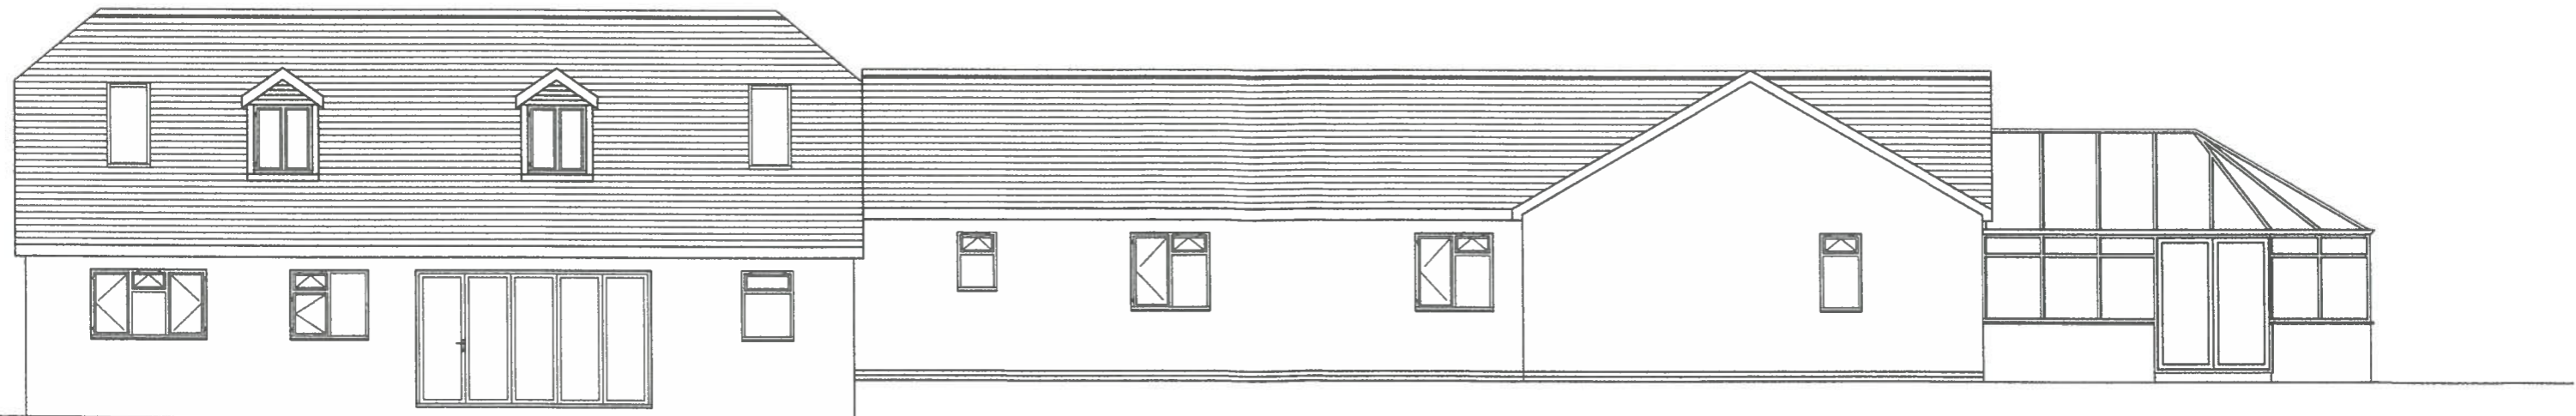

Proposed rear elevation (REVISED)

1700469 FUL