
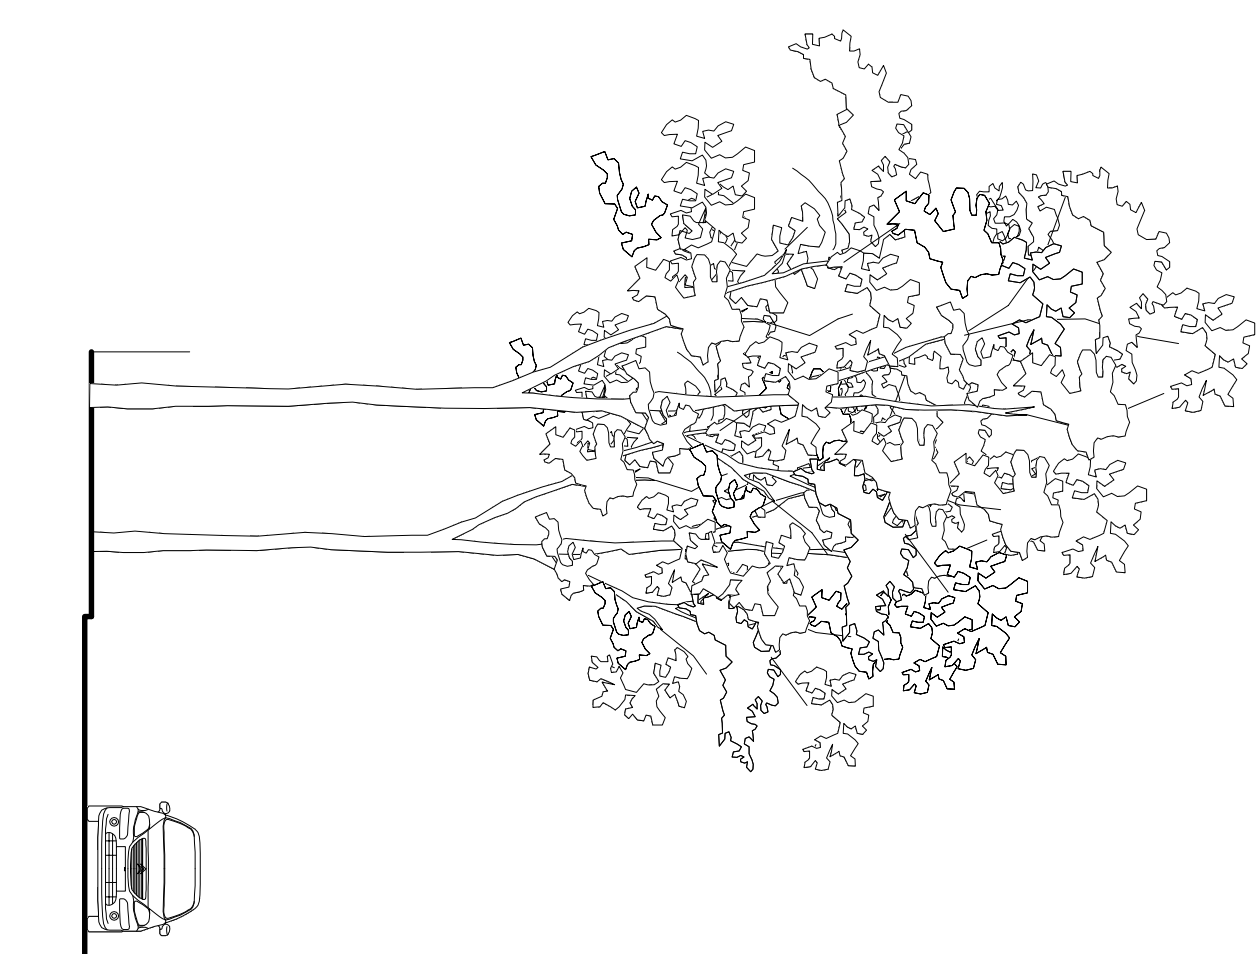
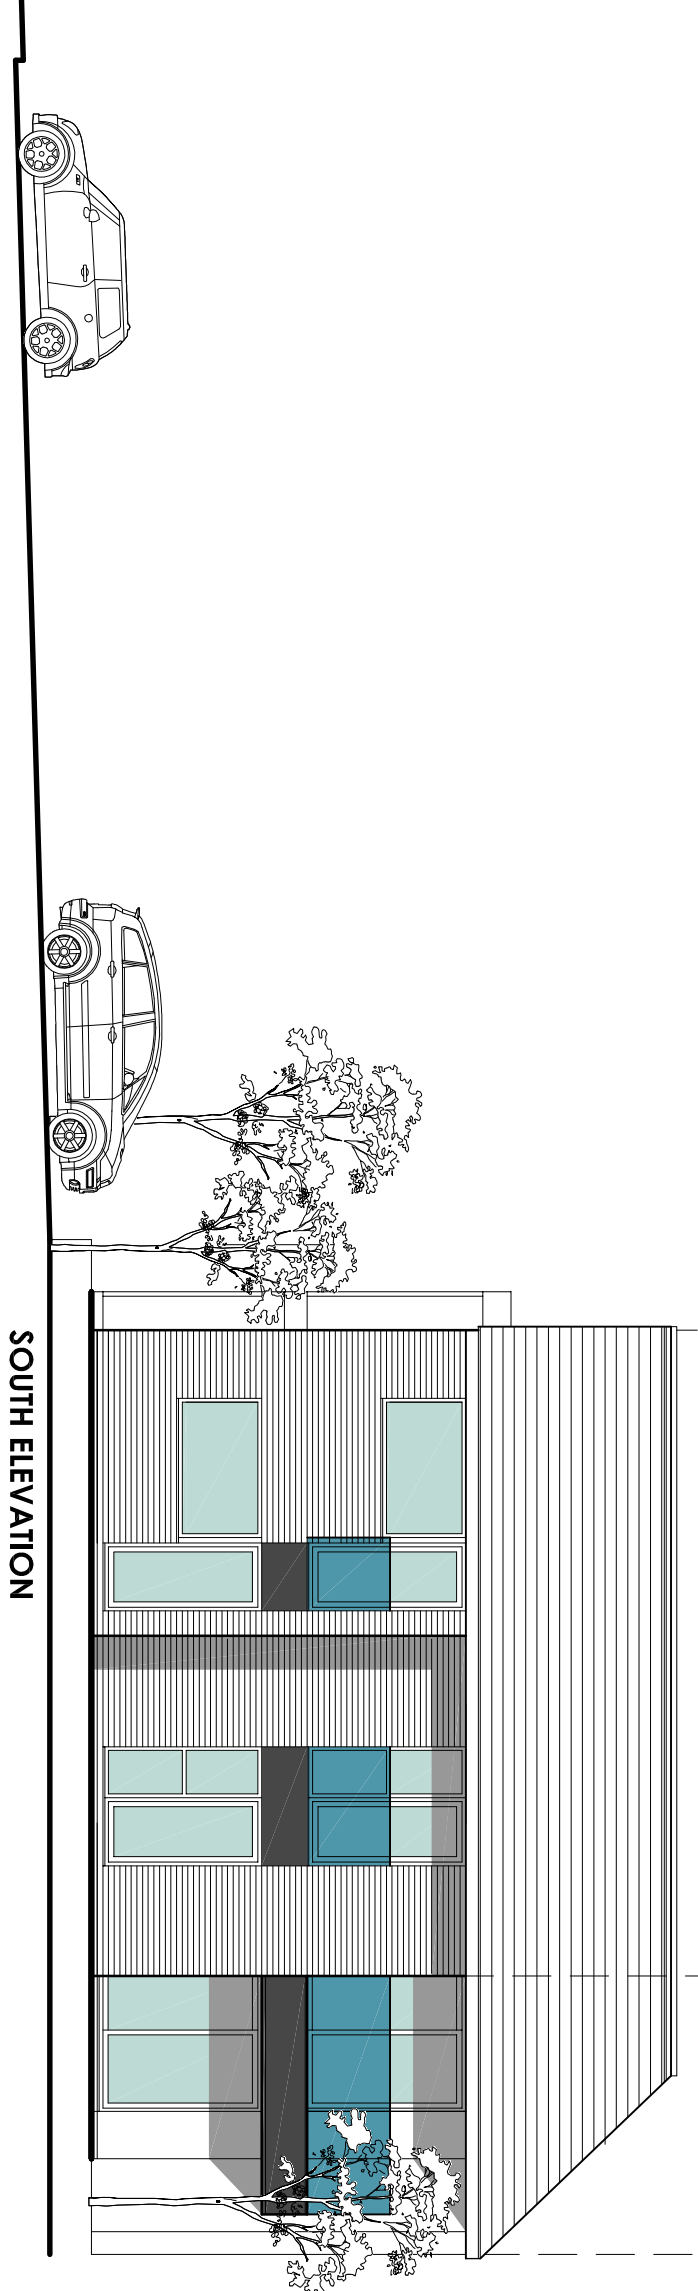
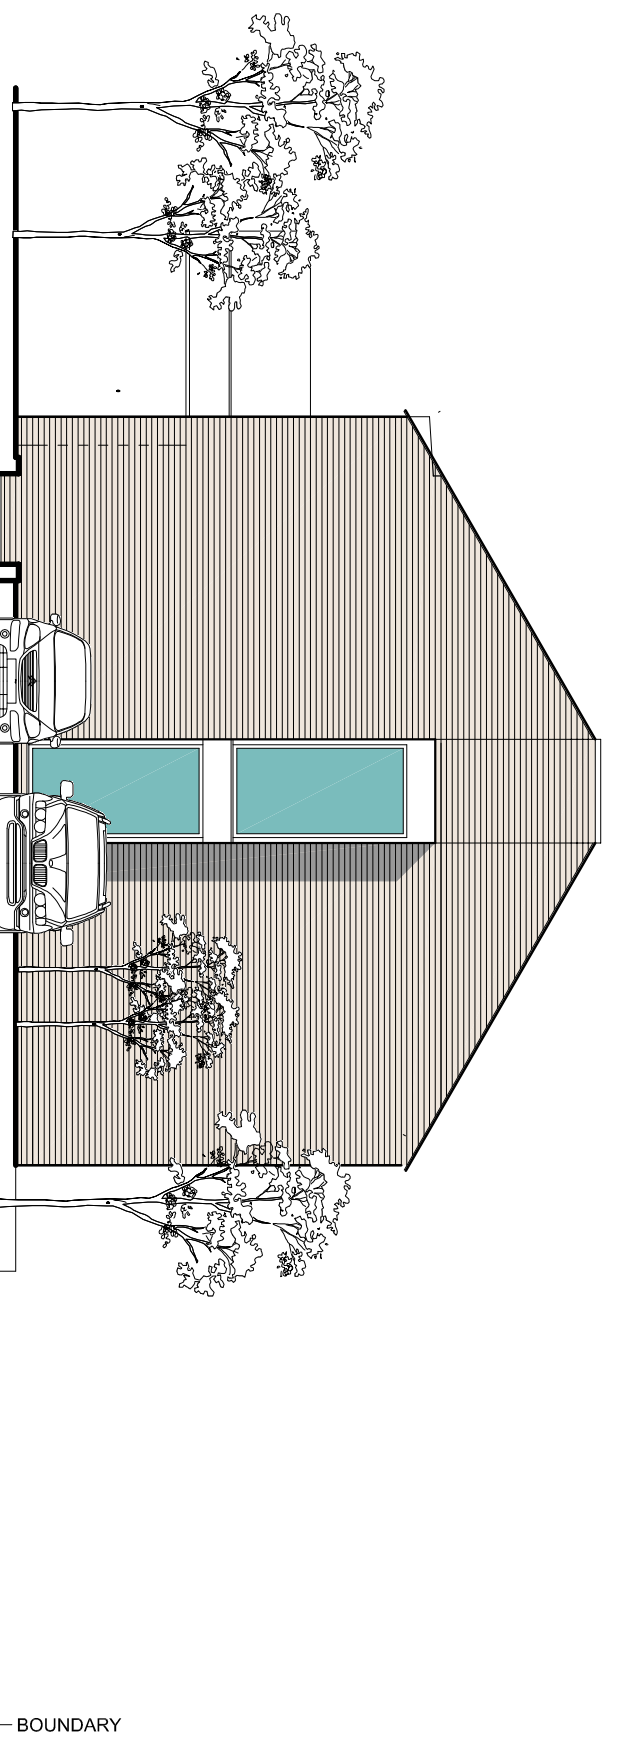


THE VALE OF
GLAMORGAN COUNCIL
TOWN AND COUNTRY PLANNING ACT 1990
APPROVED
SUBJECT TO COMPLIANCE WITH CONDITIONS (IF ANY)

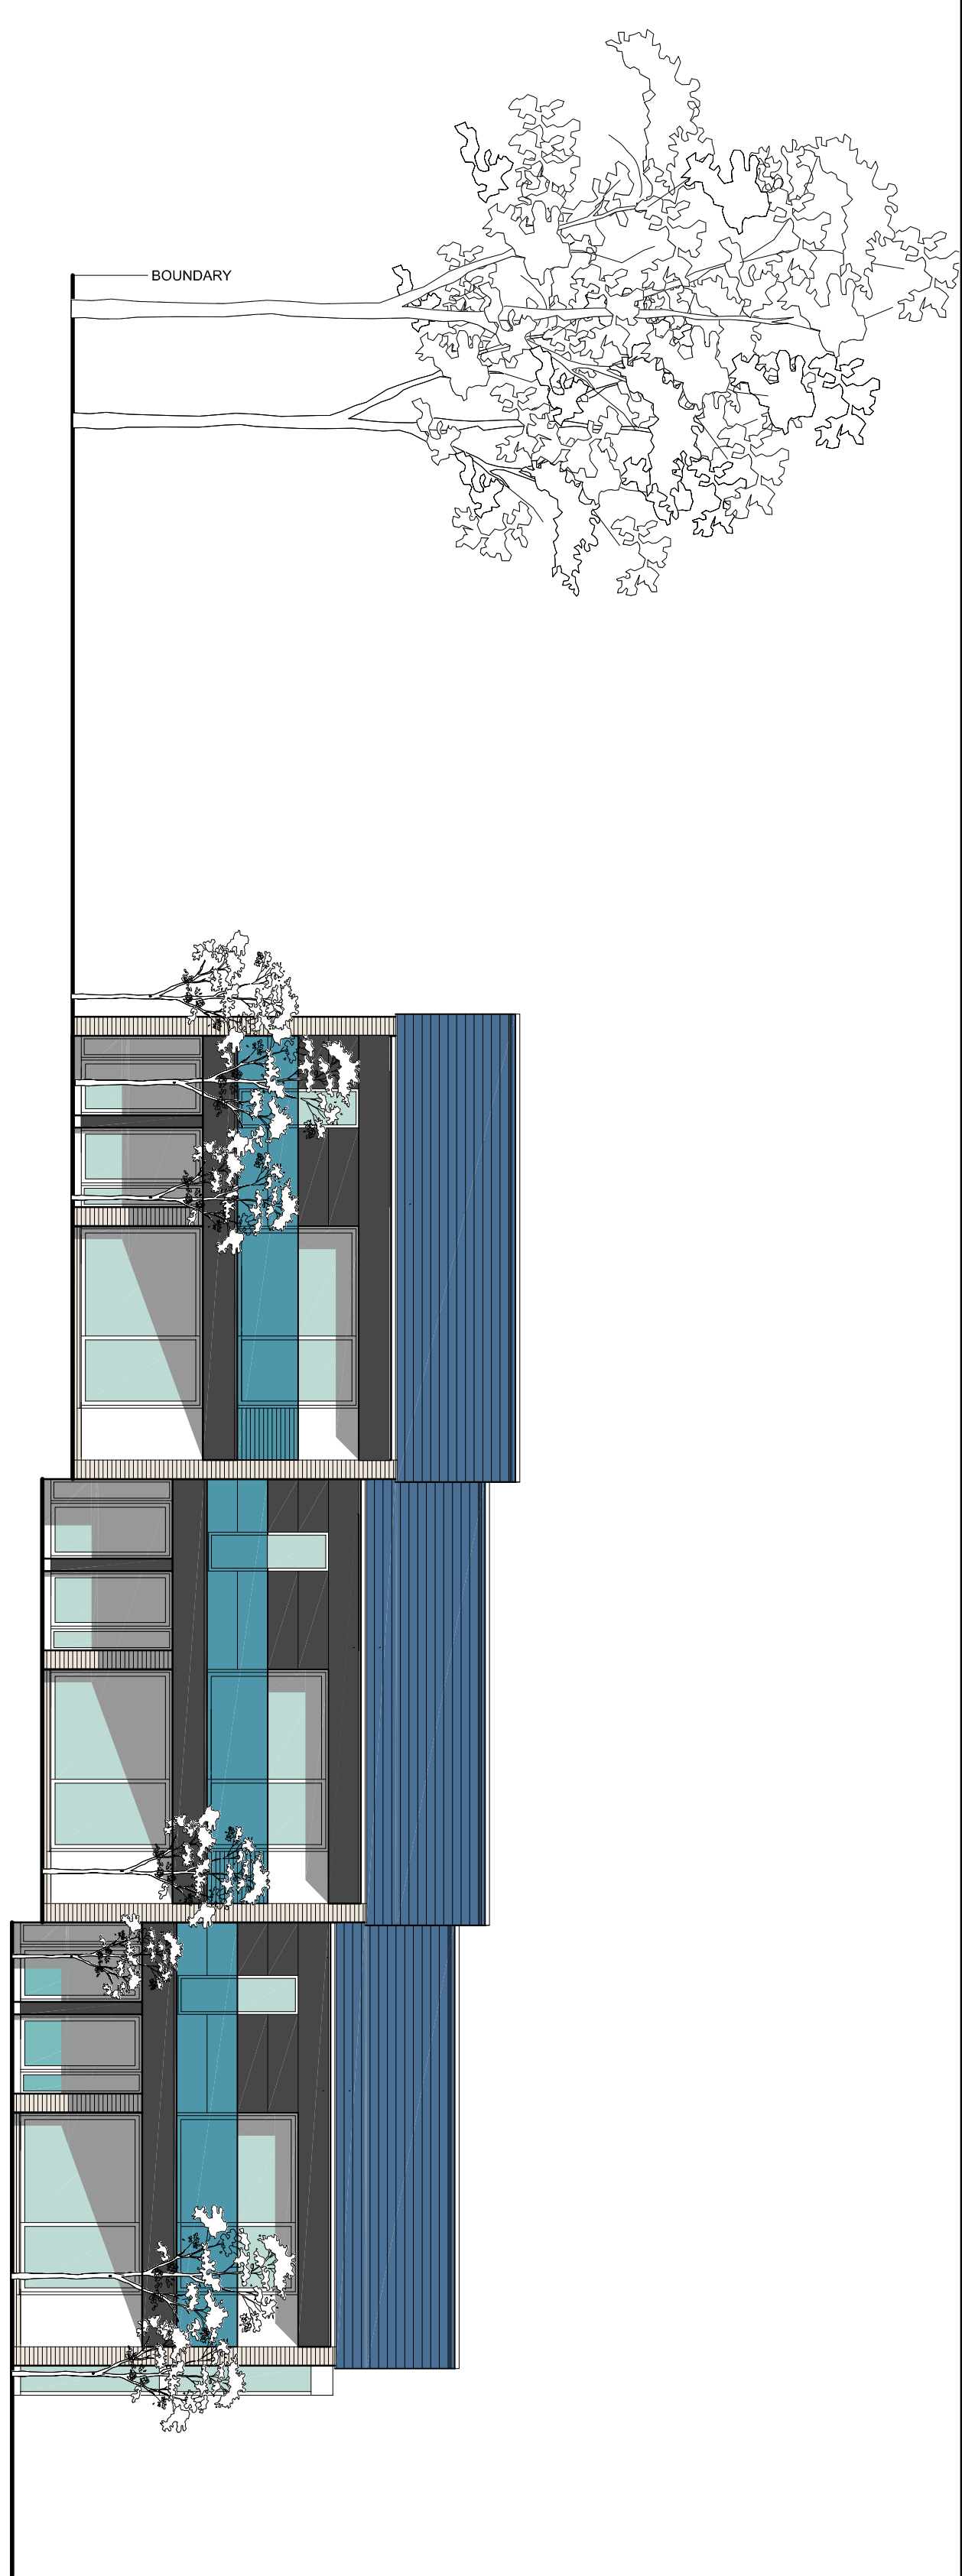

PROJECT PROPOSED RETIREMENT VILLAGE		CLIENT PORTABELLA	
DINAS POWYS		NIGEL ARNOLD ARCHITECT	
<p>FLAT UNITS 1,2,3,4,5,6 FLOOR PLANS AND ELEVATIONS</p>			
DRAWN: NA	DATE: 01/15	SCALE: 1:100	DRAWING NO: 39314.AP19
<p><small>This drawing is for information only and is not to be used for construction. It is the responsibility of the client to ensure that all necessary permissions and approvals are obtained before construction commences.</small></p>			REV: