


VALE OF GLAMORGAN COUNCIL
 AMENDED PLANS
 RECEIVED Date.....



FRONT ELEVATION TO COMMUNAL GARDEN (WEST)

THE VALE OF GLAMORGAN COUNCIL
 TOWN AND COUNTRY PLANNING ACT 1990
APPROVED
 SUBJECT TO COMPLIANCE WITH CONDITIONS (IF ANY)

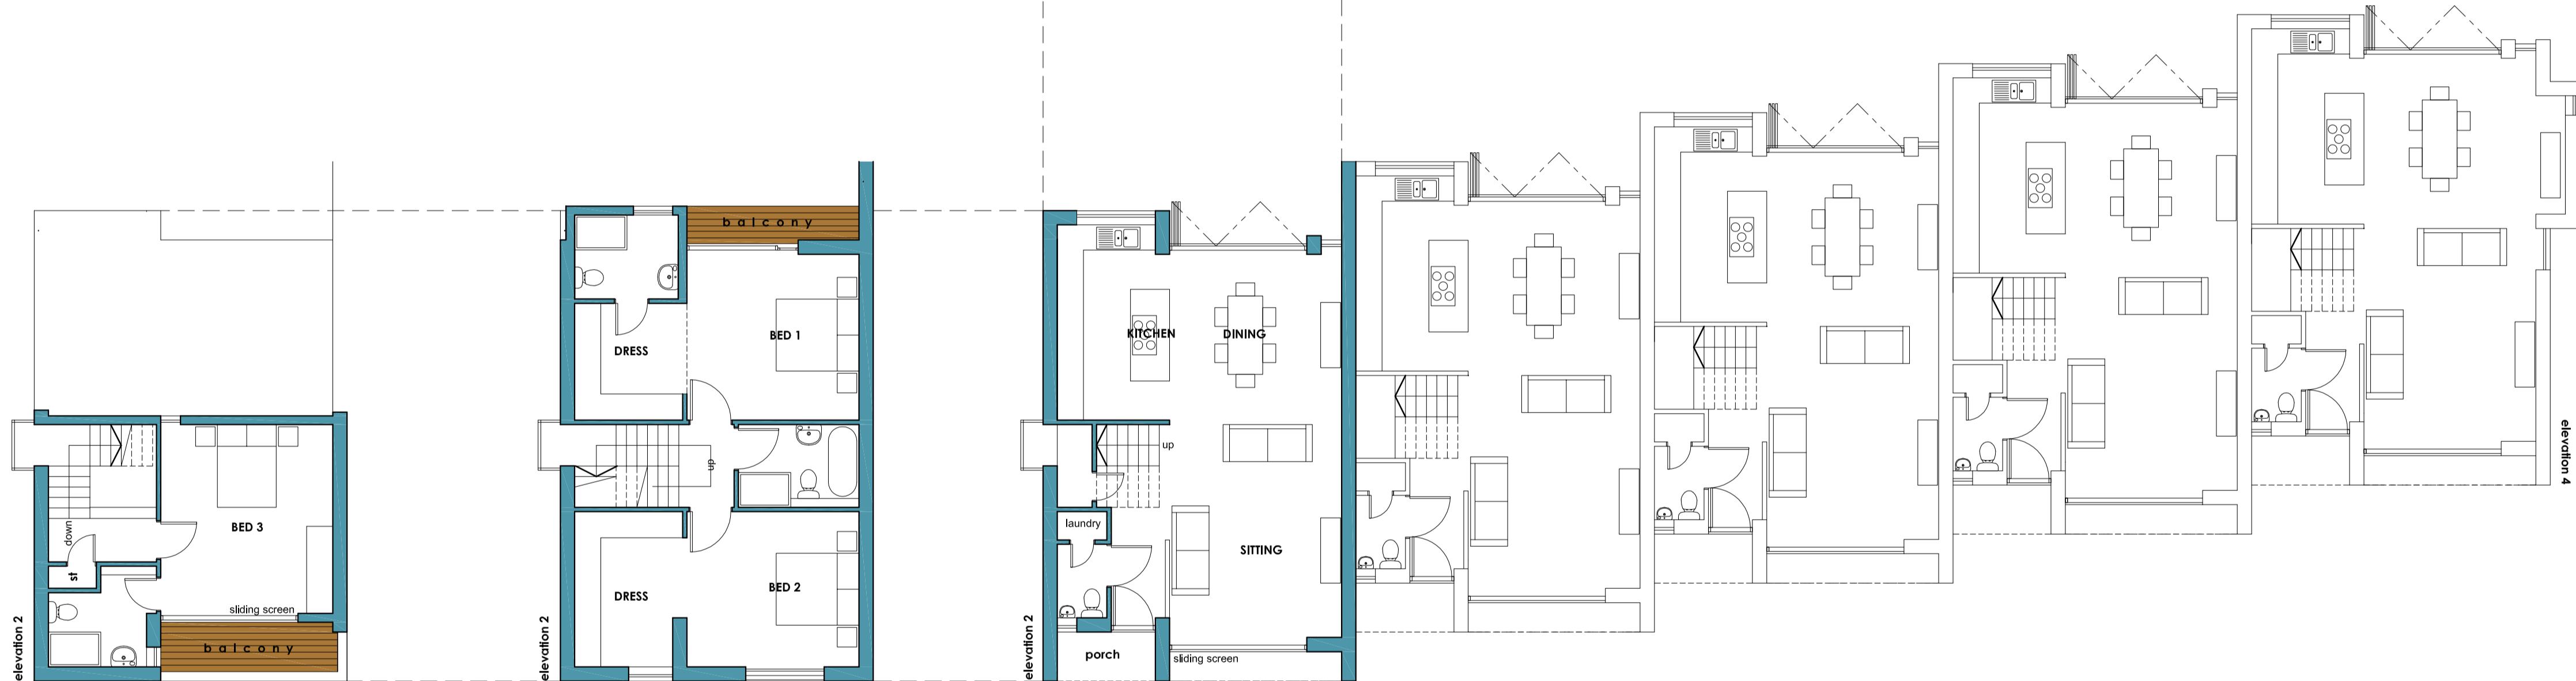

SECOND FLOOR PLAN

FIRST FLOOR PLAN


GROUND FLOOR PLAN




ELEVATION 4 (SOUTH)



REAR ELEVATION (EAST)

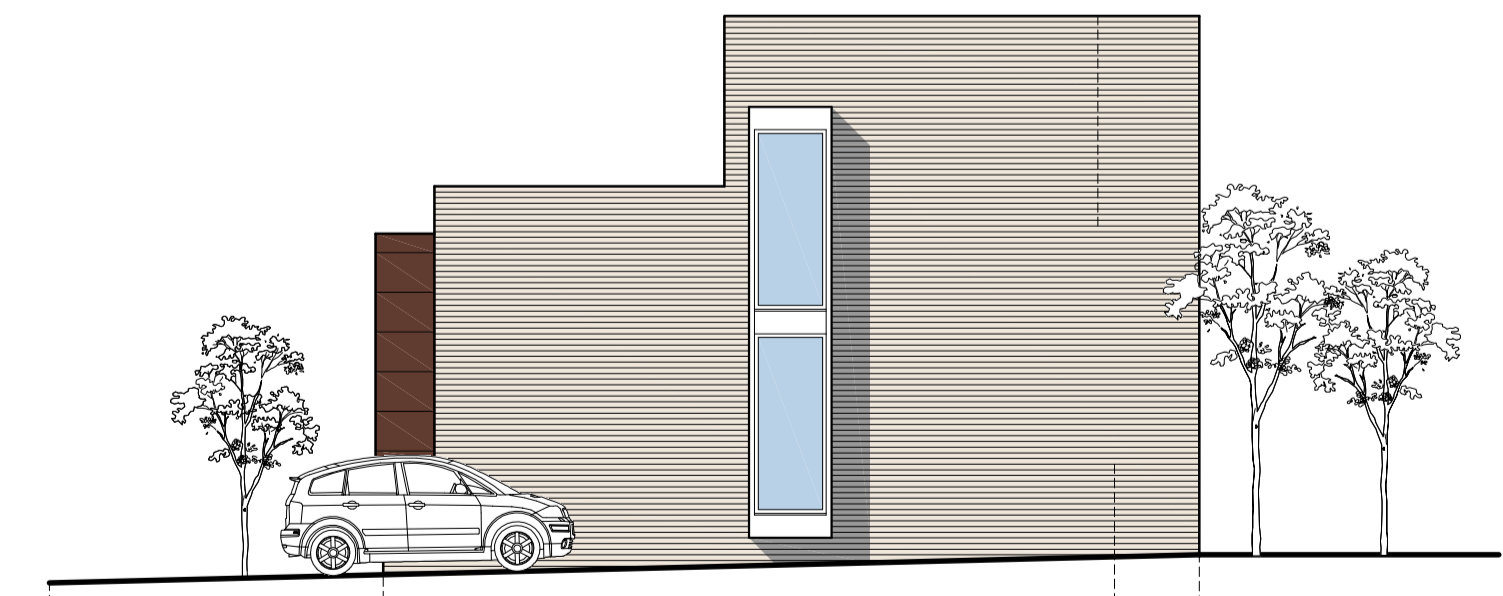

ELEVATION 2 (NORTH)

PROJECT PROPOSED RETIREMENT VILLAGE, DINAS POWYS		CLIENT PORTABELLA	
TITLE PLOTS 14, 15, 16, 17, 18 FLOOR PLANS AND ELEVATIONS		 NIGEL ARNOLD ARCHITECT	
DRAWN NA	DATE 01/15	SCALE 1:100	DRWG No. 39314:AP21
<small>This drawing is copyright. Scaled dimensions may be used for approximation. Ensure only dimensions are used for construction.</small>			REV. A