



PROPOSED SITE PLAN






SCALE 1:1250

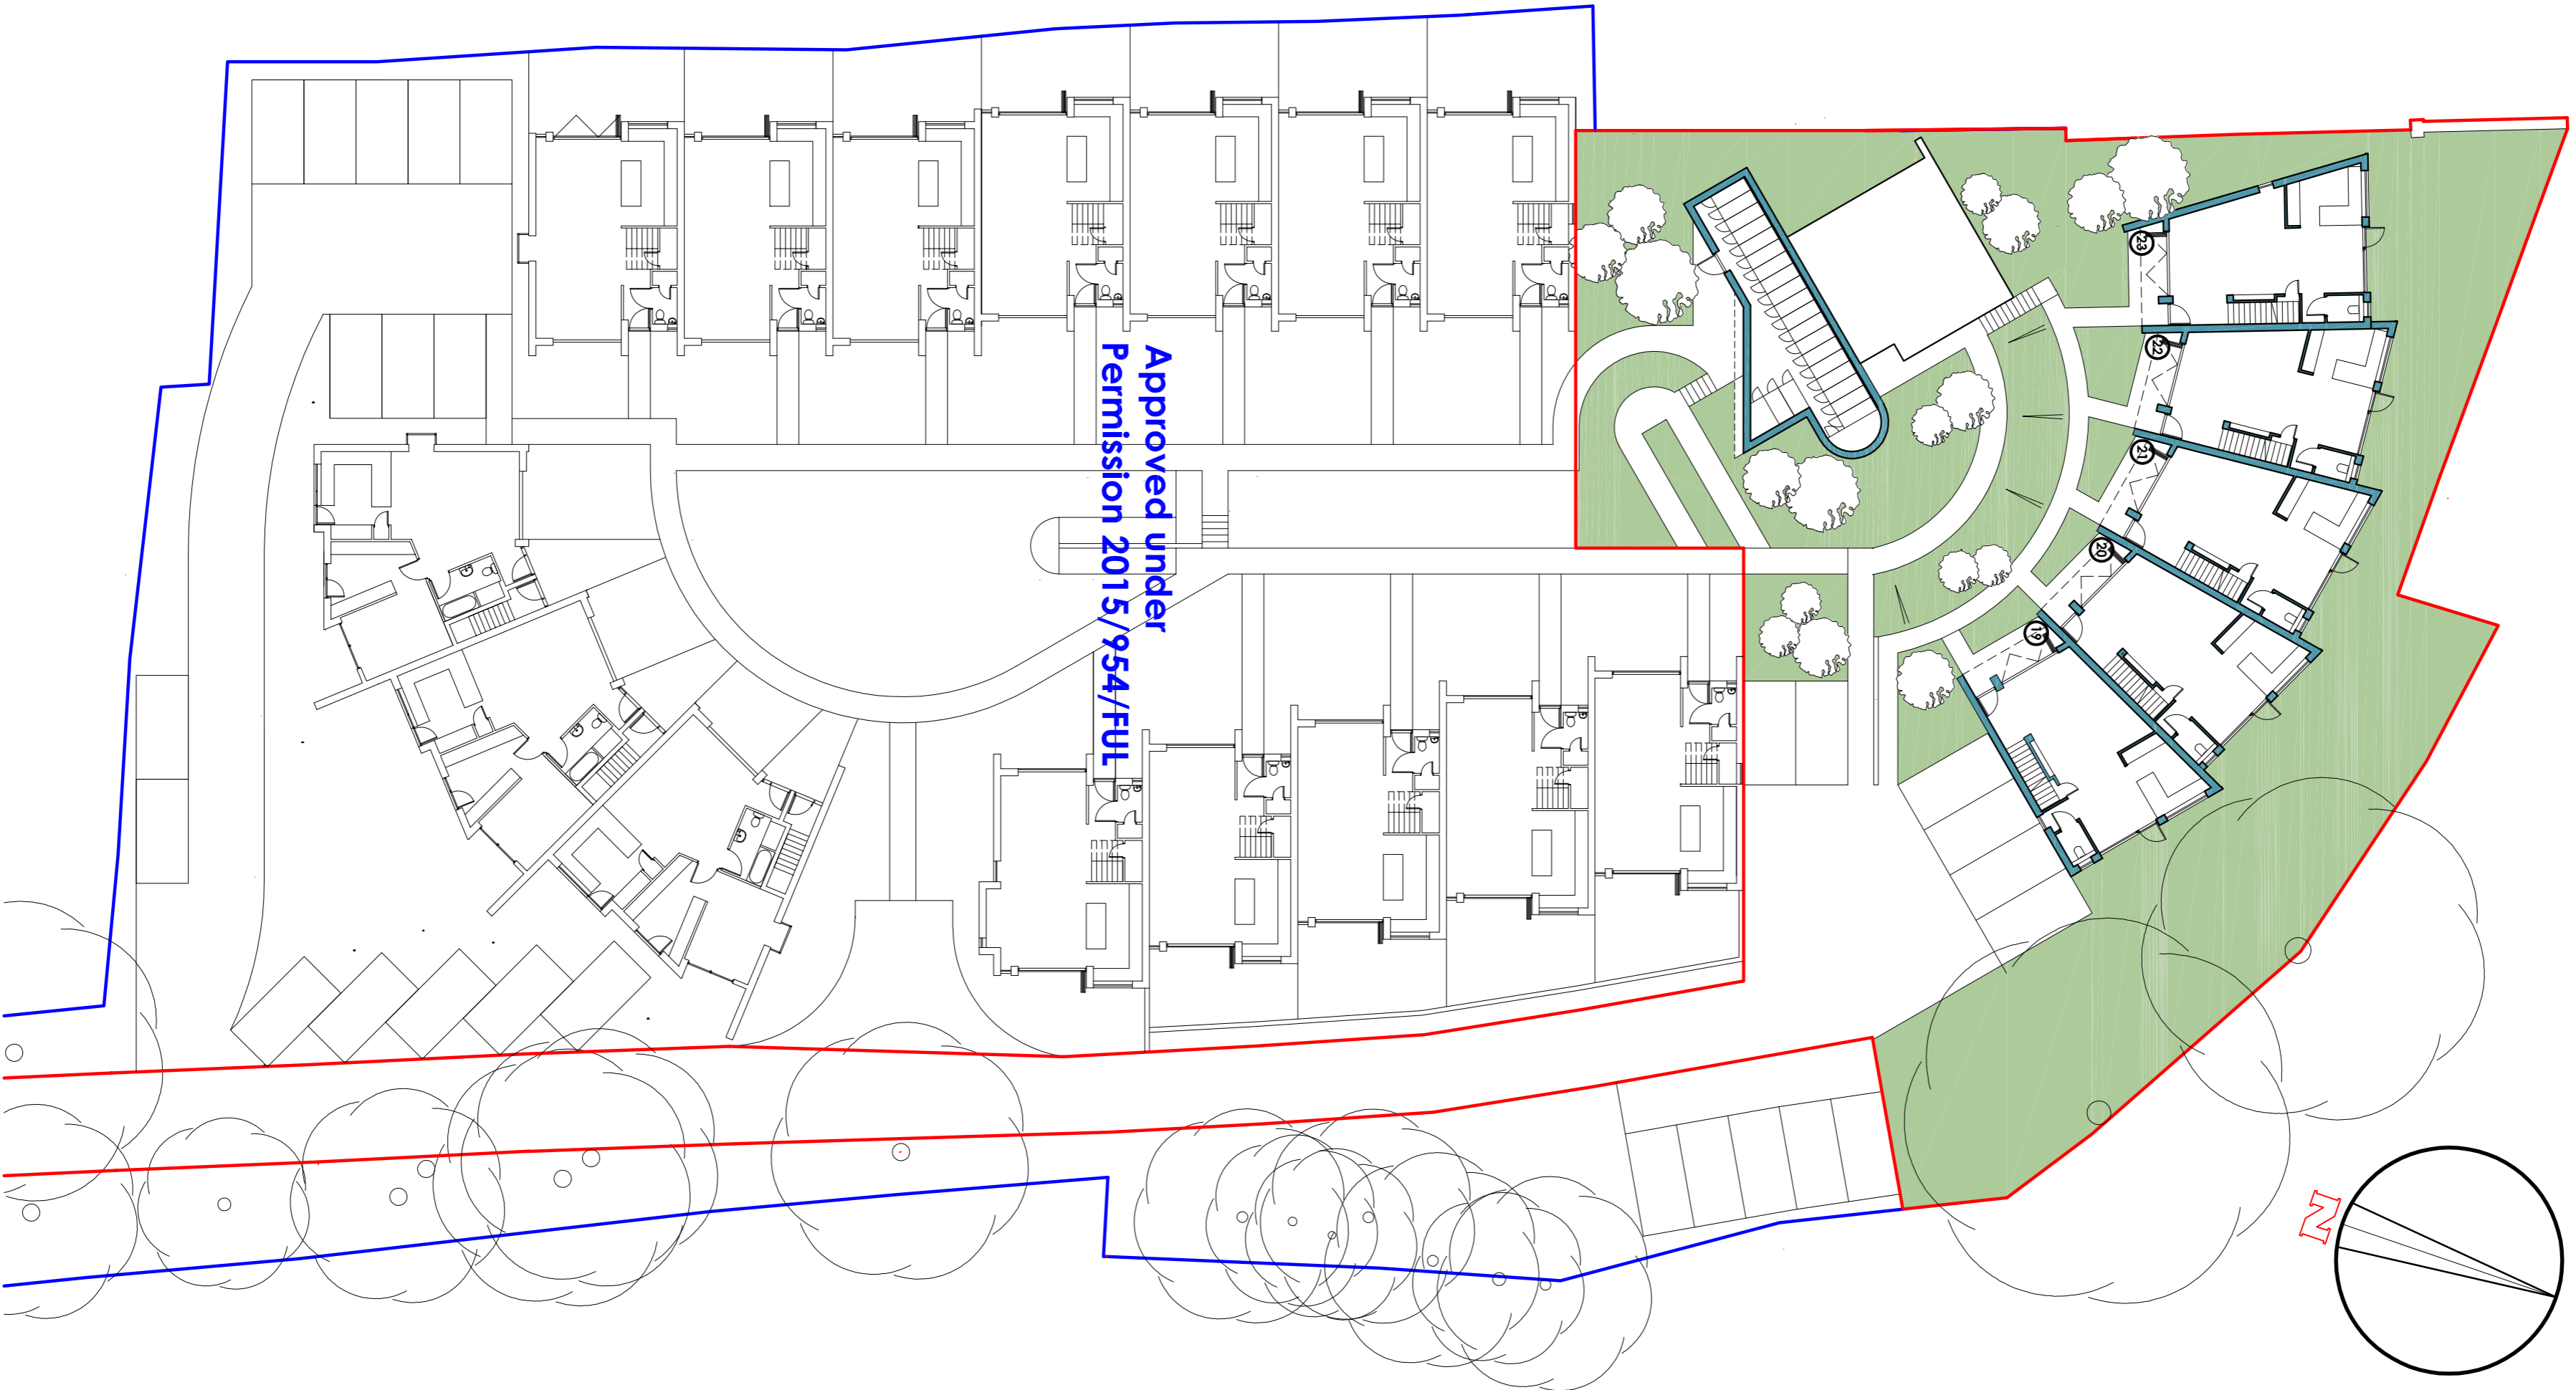

LOWER GROUND FLOOR PLAN

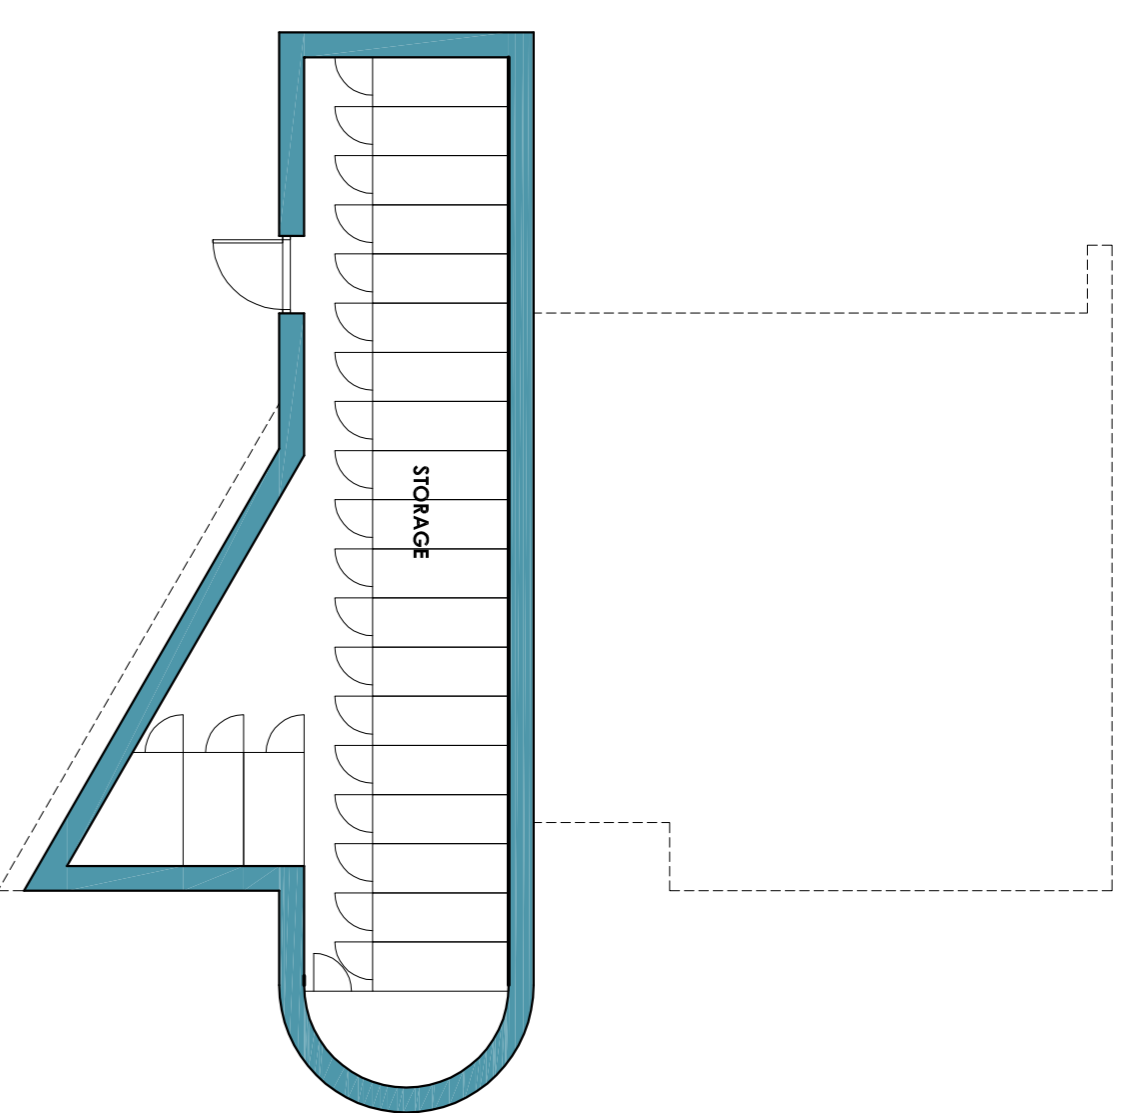

GROUND FLOOR PLAN

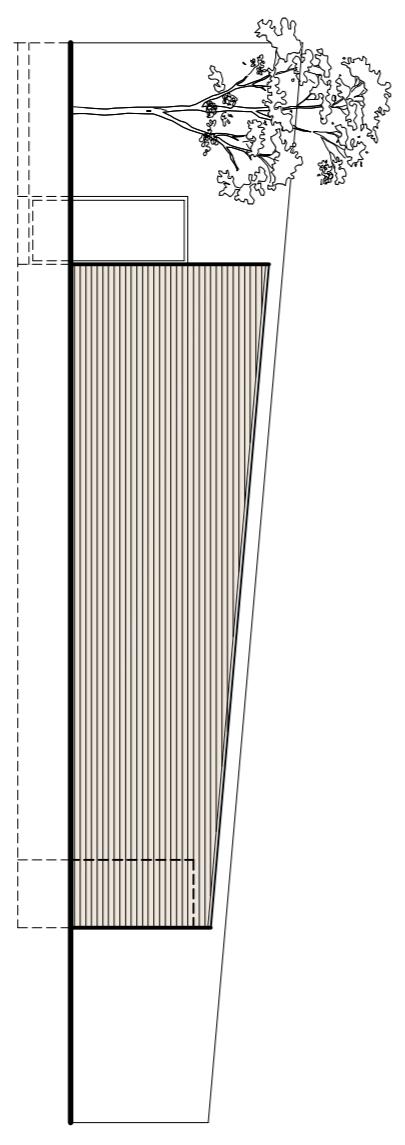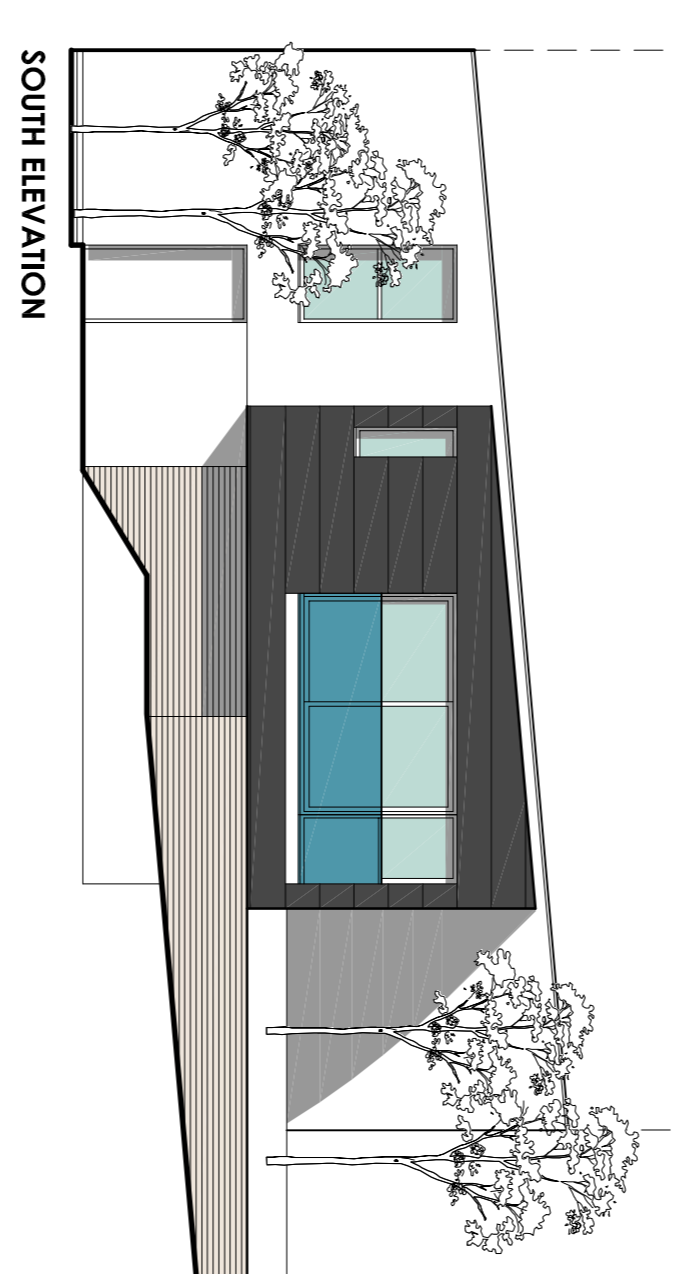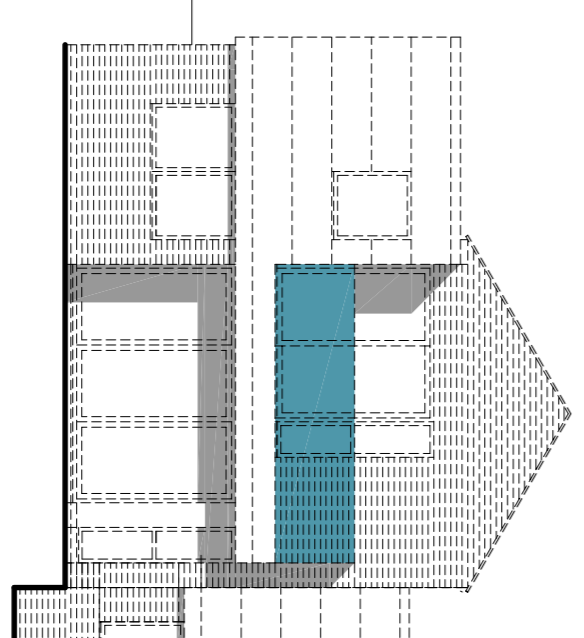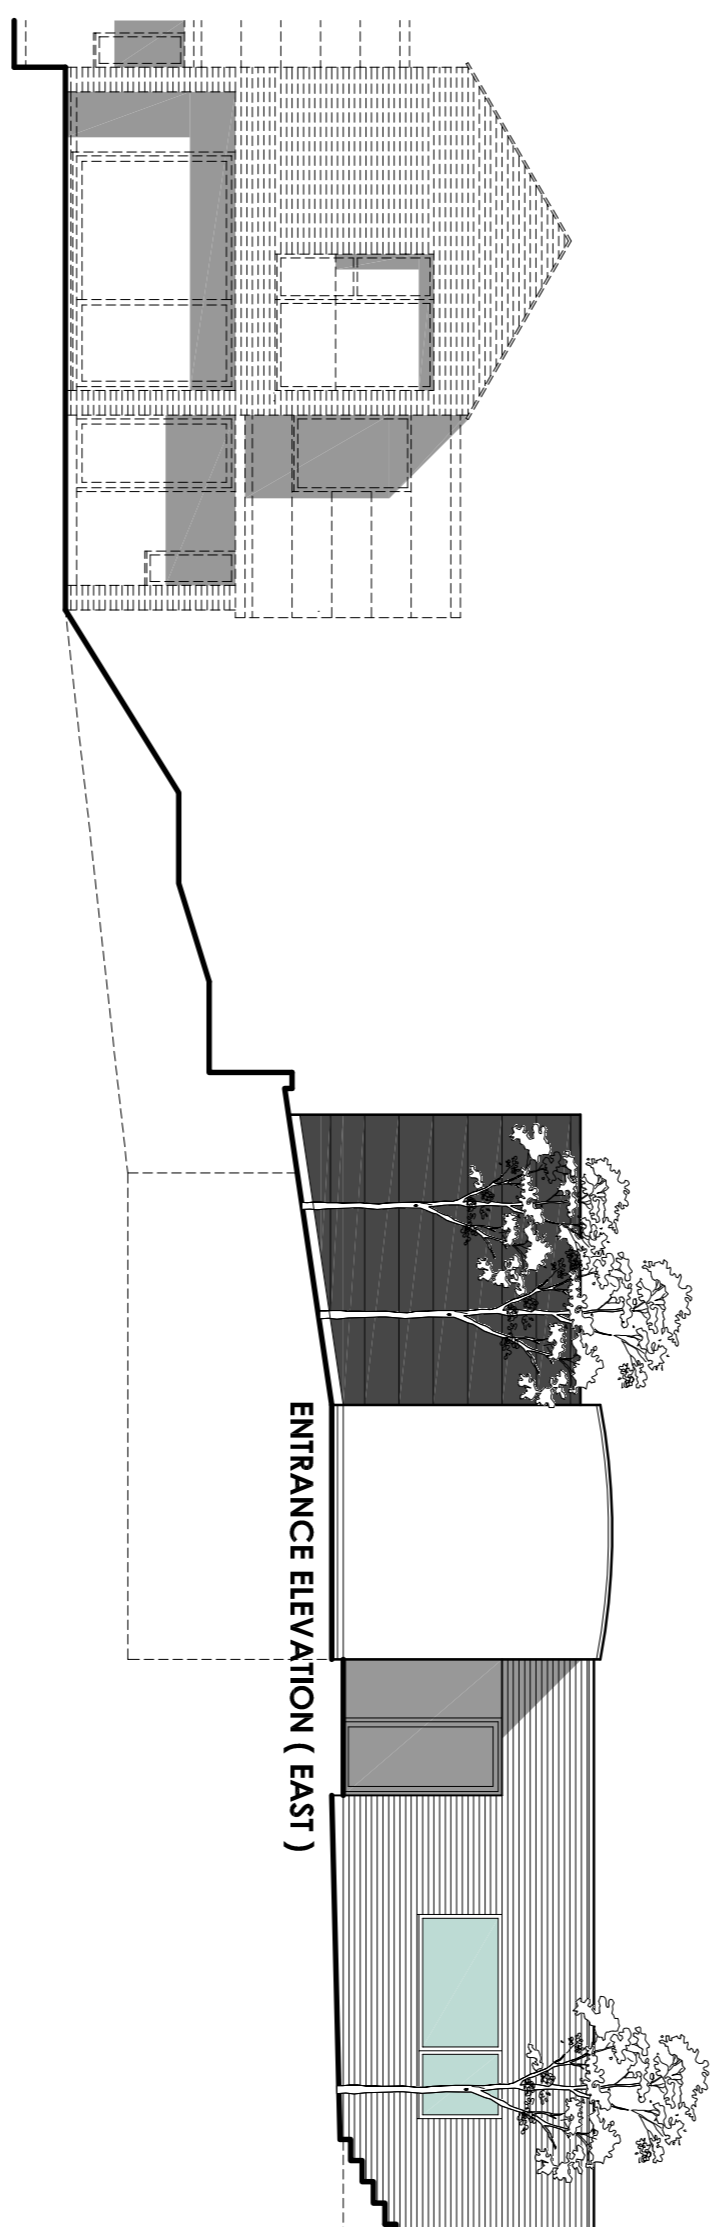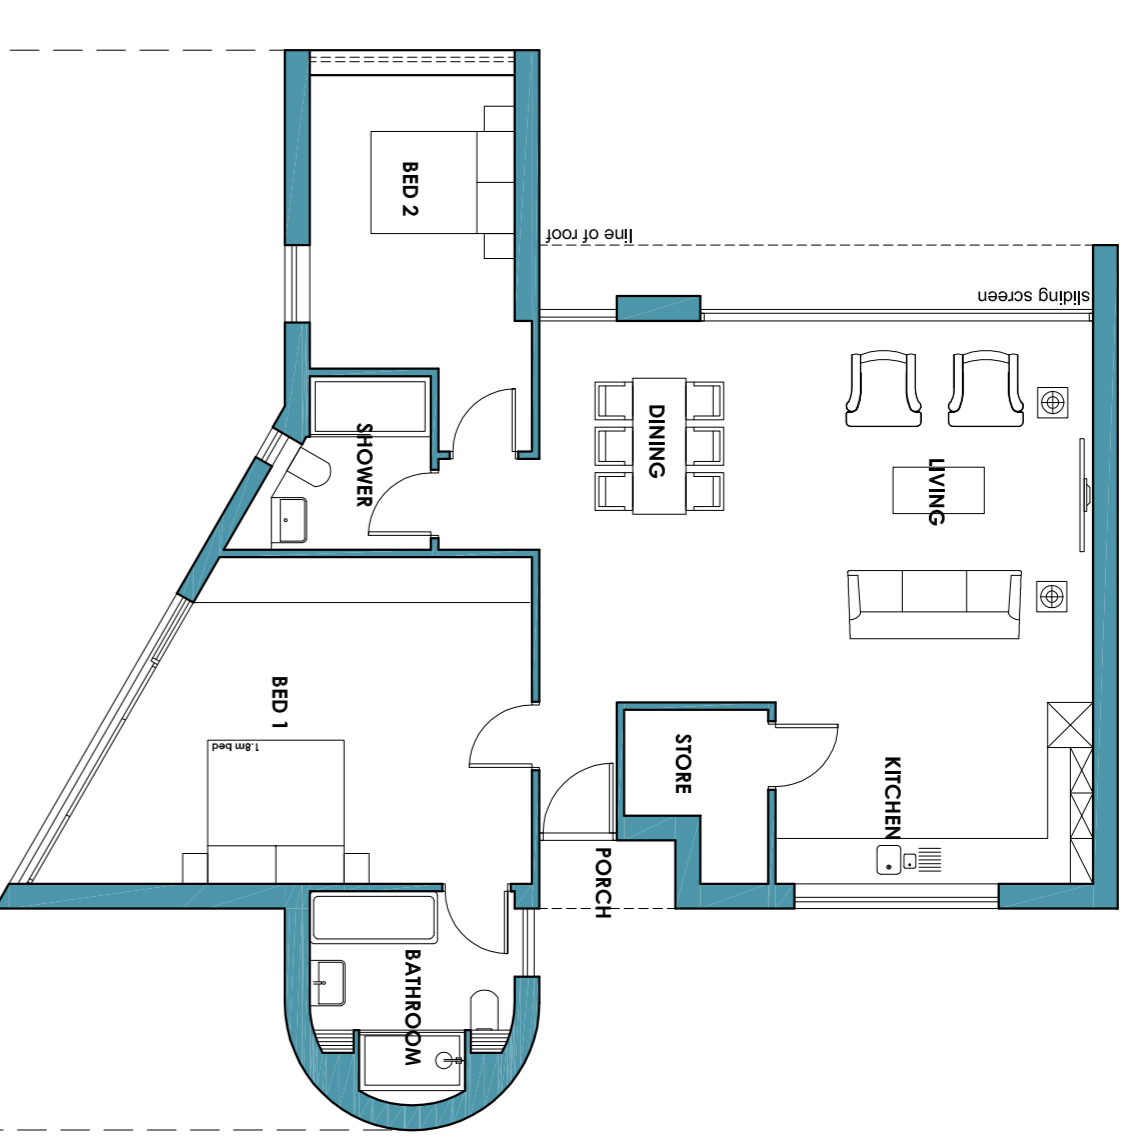

<p>PROJECT PROPOSED RETIREMENT VILLAGE</p> <p>CLIENT PORTABELLA</p>	
<p>TITLE</p> <p>CHANGE OF USE OF COMMUNAL BUILDING TO ONE APARTMENT</p>	
<p>DINAS POWYS</p>	<p>NIGEL ARNOLD ARCHITECT</p>
<p>DATE 04/16</p>	<p>SCALE 1:100</p>
<p>DRAWN NA</p>	<p>39314:AP24</p>
<p>REV A</p>	<p>REV A</p>

Drawings are copyright and used for information only. No part of this drawing may be reproduced without the written permission of the architect.