



 




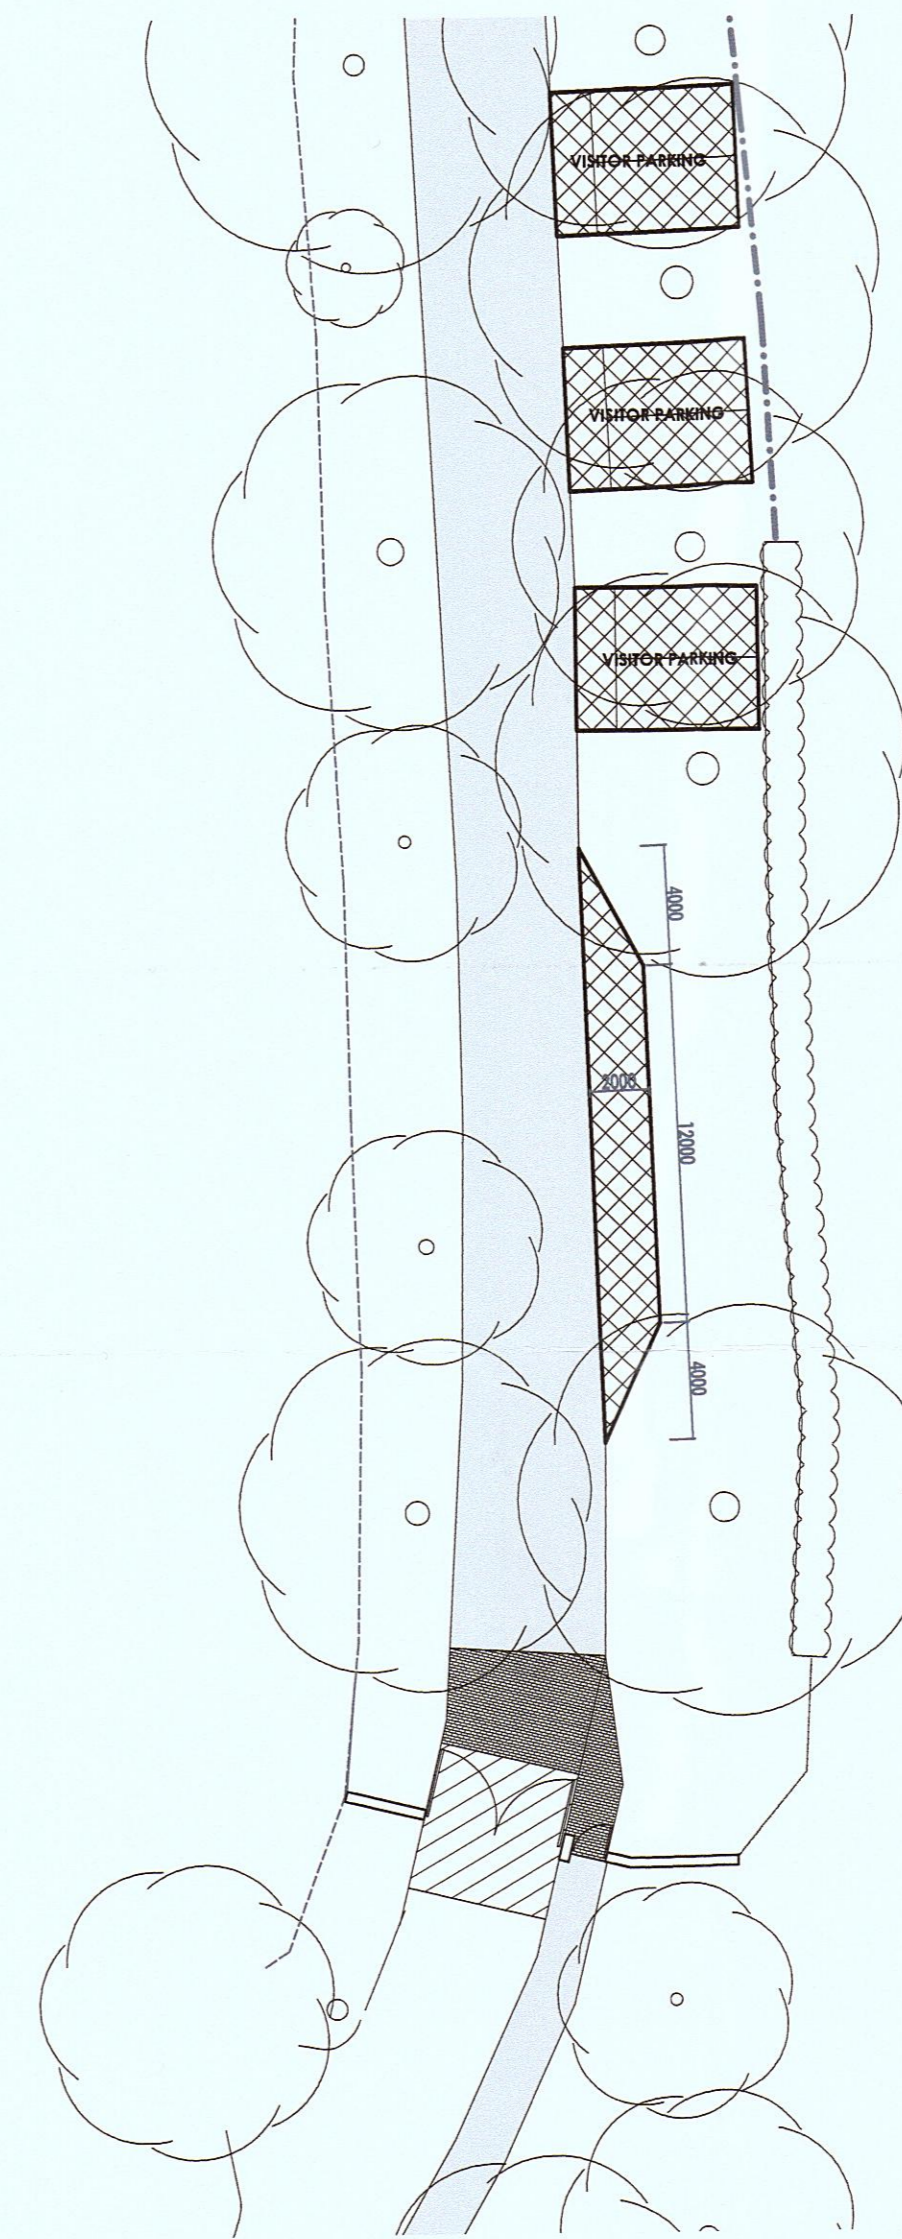
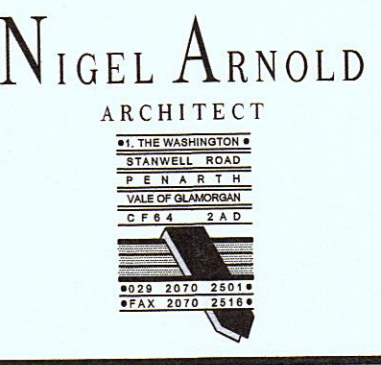


-  TARMAC
-  BRETT 'ALPHA ANTIQUE' BLOCK SET PAVING
-  BRETT 'GRASS FLOW' PERMEABLE BLOCK SET PAVING
-  PRIVATE PATHS / PATIOS - BRETT SANDSTONE SLABS
-  'COMMUNAL' PATHS - EXPOSED AGGREGATE CONCRETE
-  COMMUNAL LANDSCAPED AREAS
-  PRIVATE GARDEN SHRUB BEDS
-  PRIVATE GARDEN SHRUB BEDS
-  BRICK FACED RETAINING WALLS TO ENGINEER DETAILS



Received: 20.6.2016  
 Cadman 16  
 2015/00954 (1/CD)

PROJECT PROPOSED RETIREMENT VILLAGE, DINAS POWYS		CLIENT PORTABELLA	
TITLE <b>PROPOSED SCHEME SITE PLAN - POSITION OF BAT BOXES</b>		 <b>NIGEL ARNOLD</b> ARCHITECT	
DRAWN NA	DATE 02/15	SCALE 1:100 / 250	DRWG No. 39314:AP25
<small>This drawing is copyright. Scaled dimensions may be used for approximation. Ensure only dimensions are used for construction.</small>			