
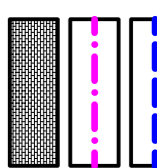
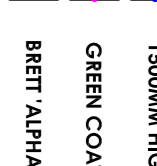
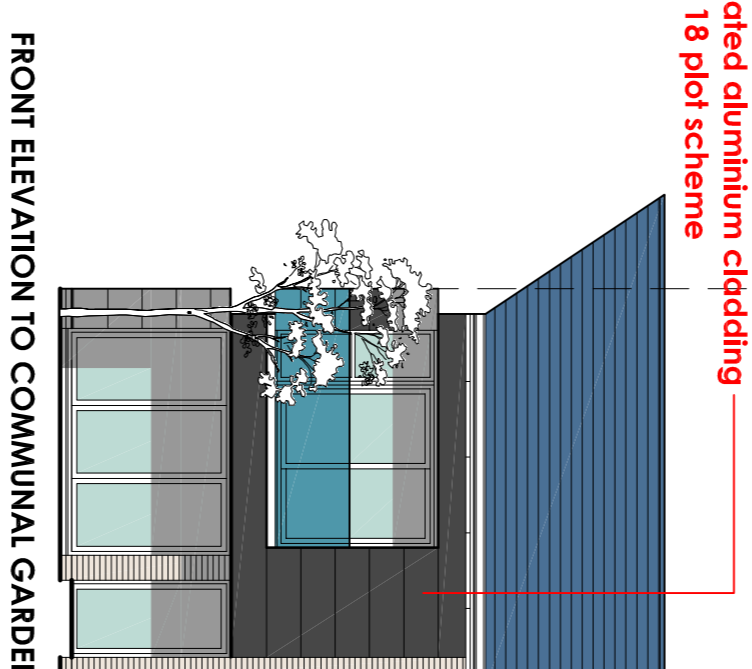
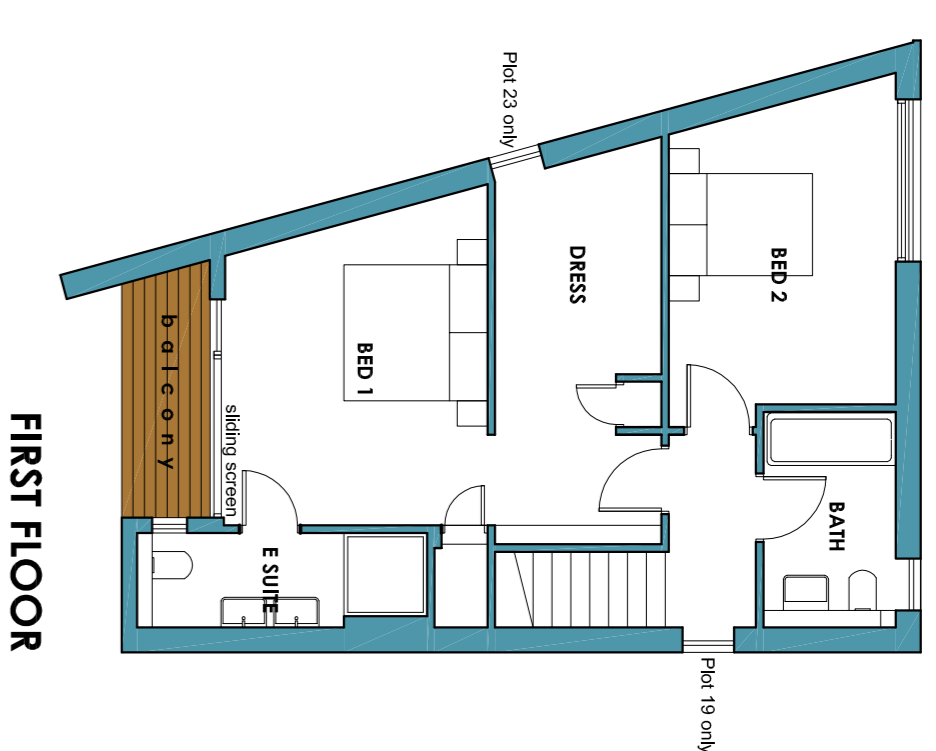
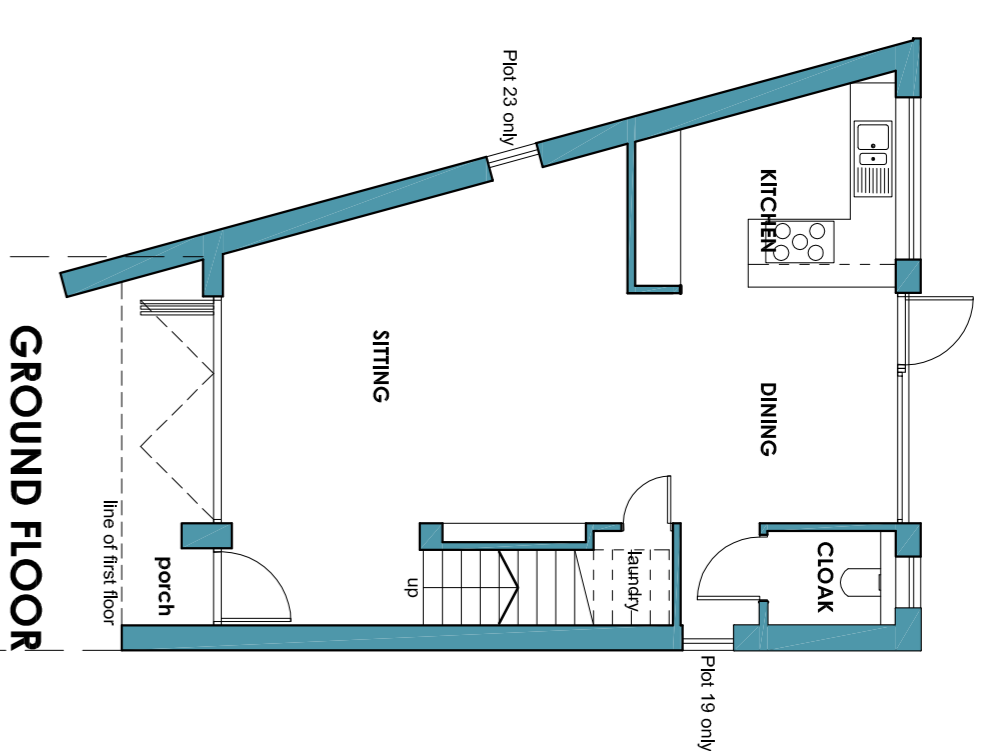
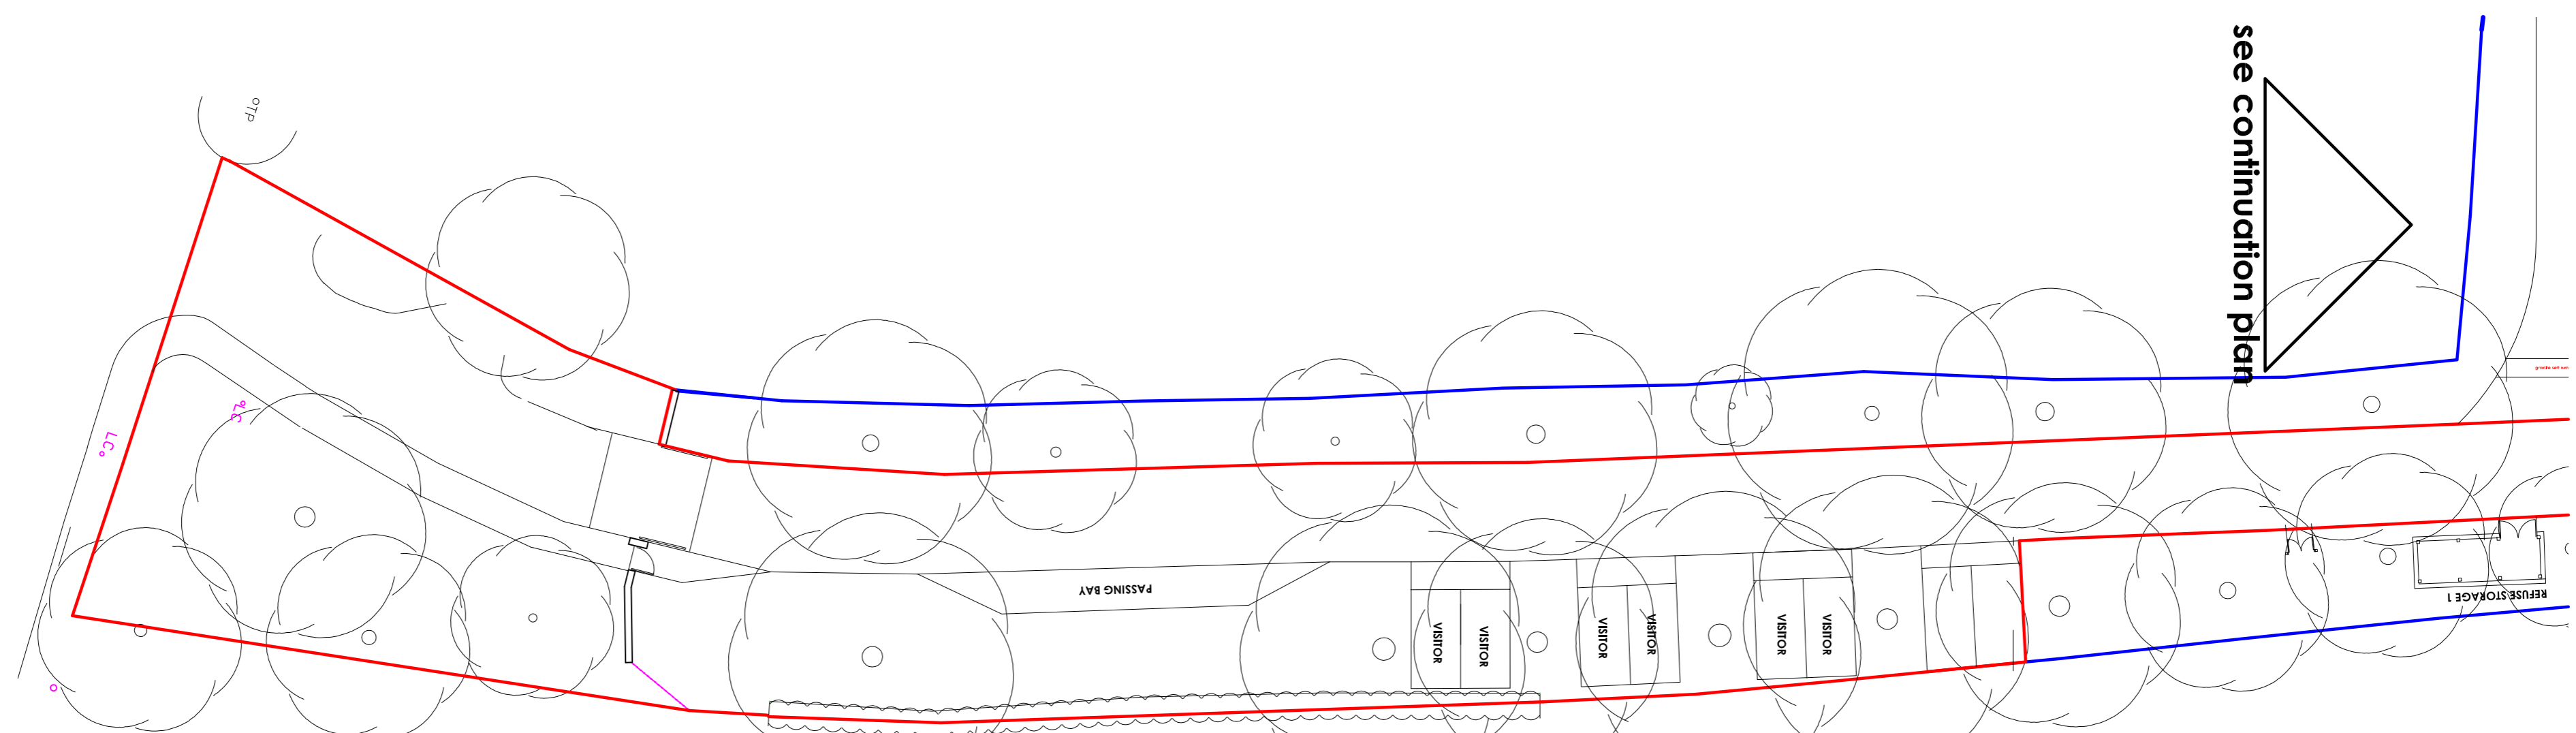
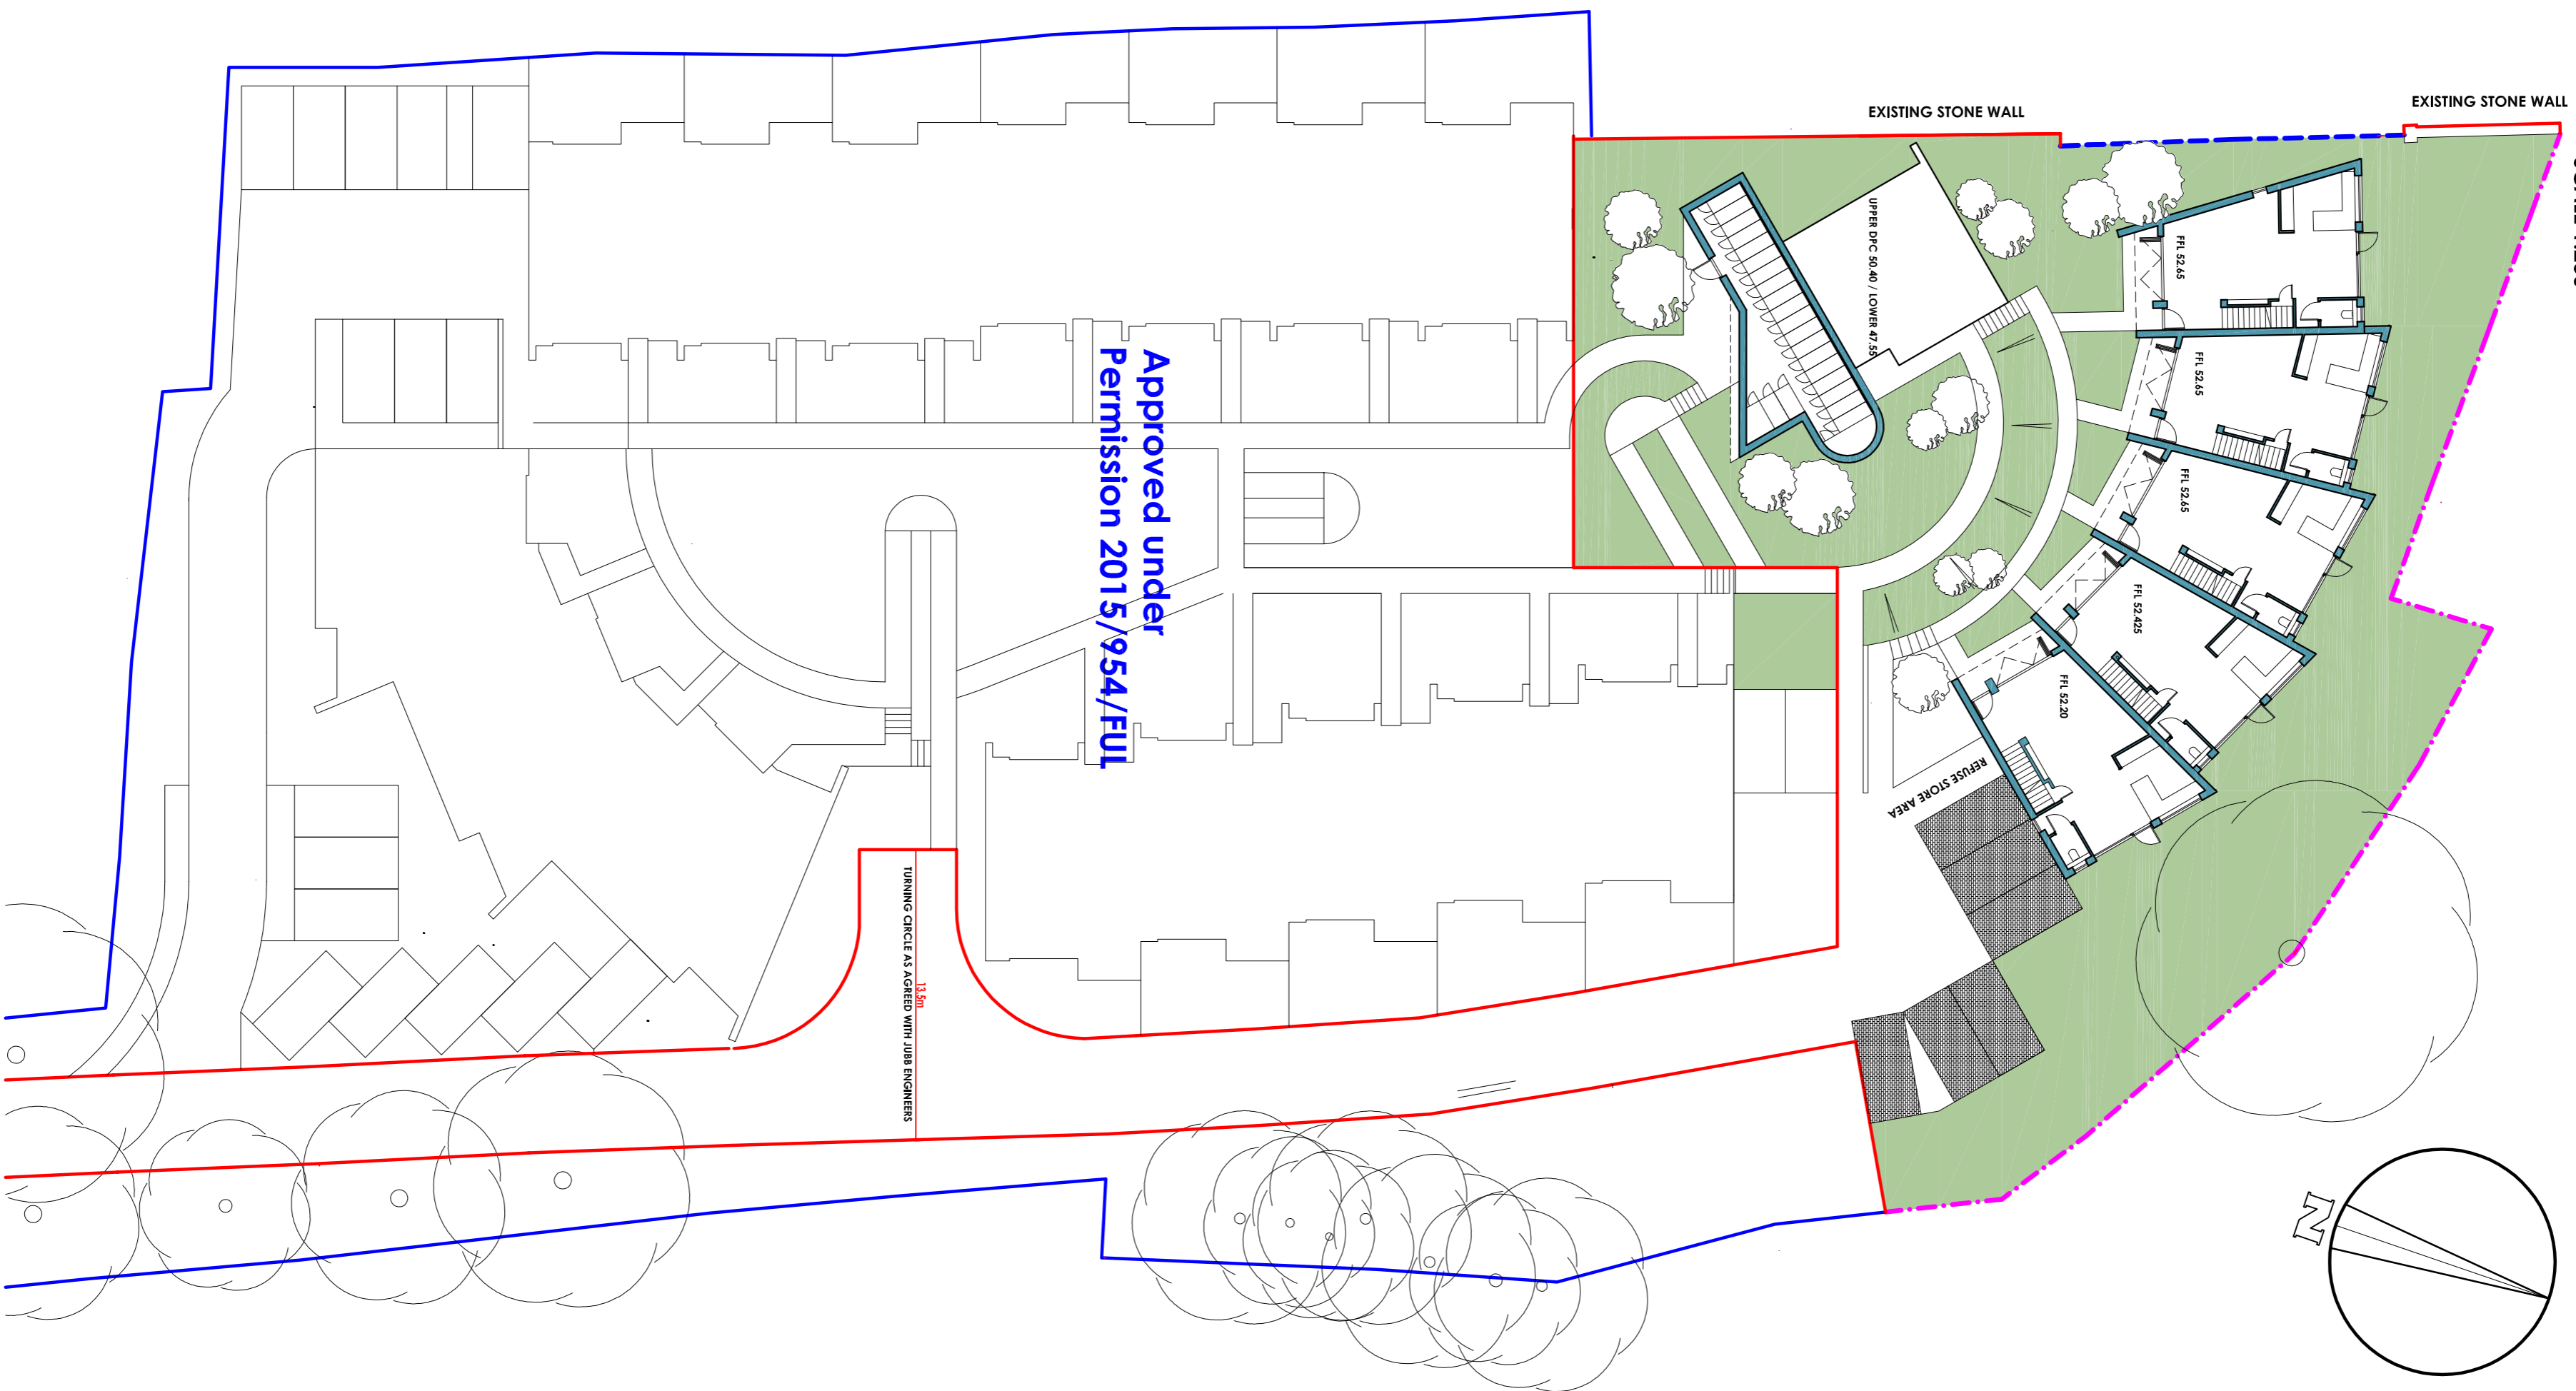



# PROPOSED SITE PLAN

SCALE 1:250



-  1500MM HIGH SLATED TIMBER FENCING (NO VIEW THROUGH)
-  GREEN COATED CHAINLINK FENCING 1.5M HIGH
-  BREFIT ALPHA ANTIQUE BLOCK SETTING



Shark Block coated aluminium cladding  
- as agreed for 18 plot scheme

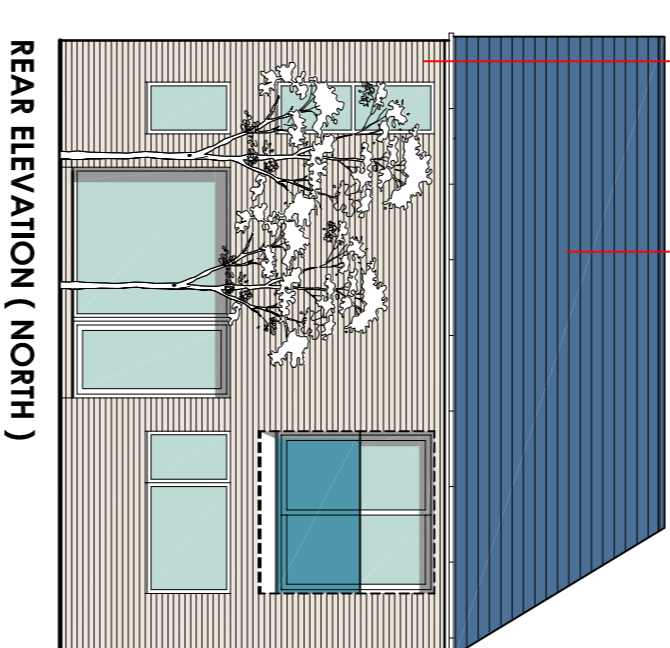

Ivanhoe clay brick  
- as agreed for 18 plot scheme  
- fibre cement slates (graphite)  
- as agreed for 18 plot scheme

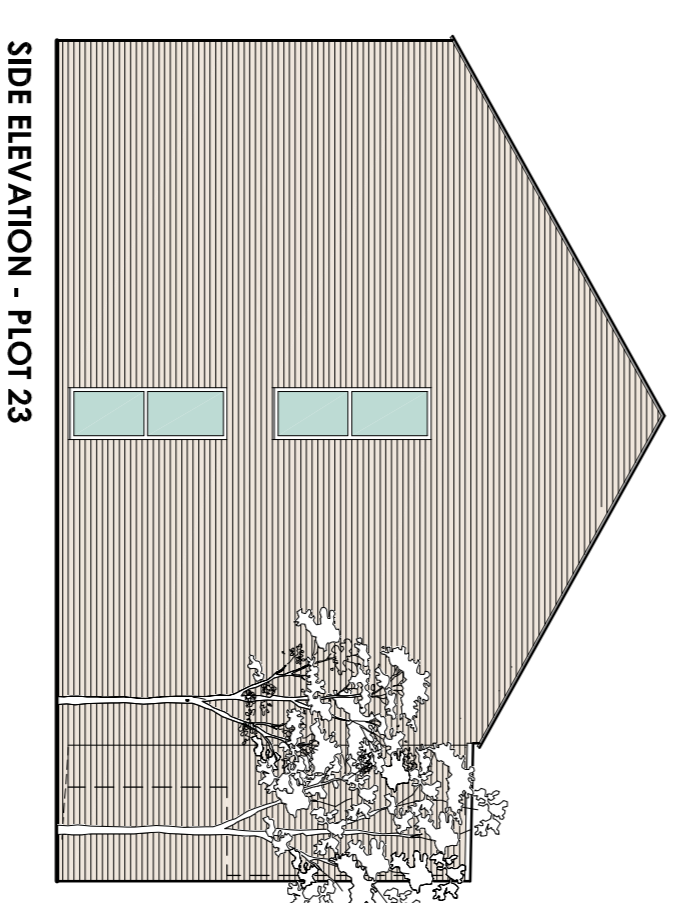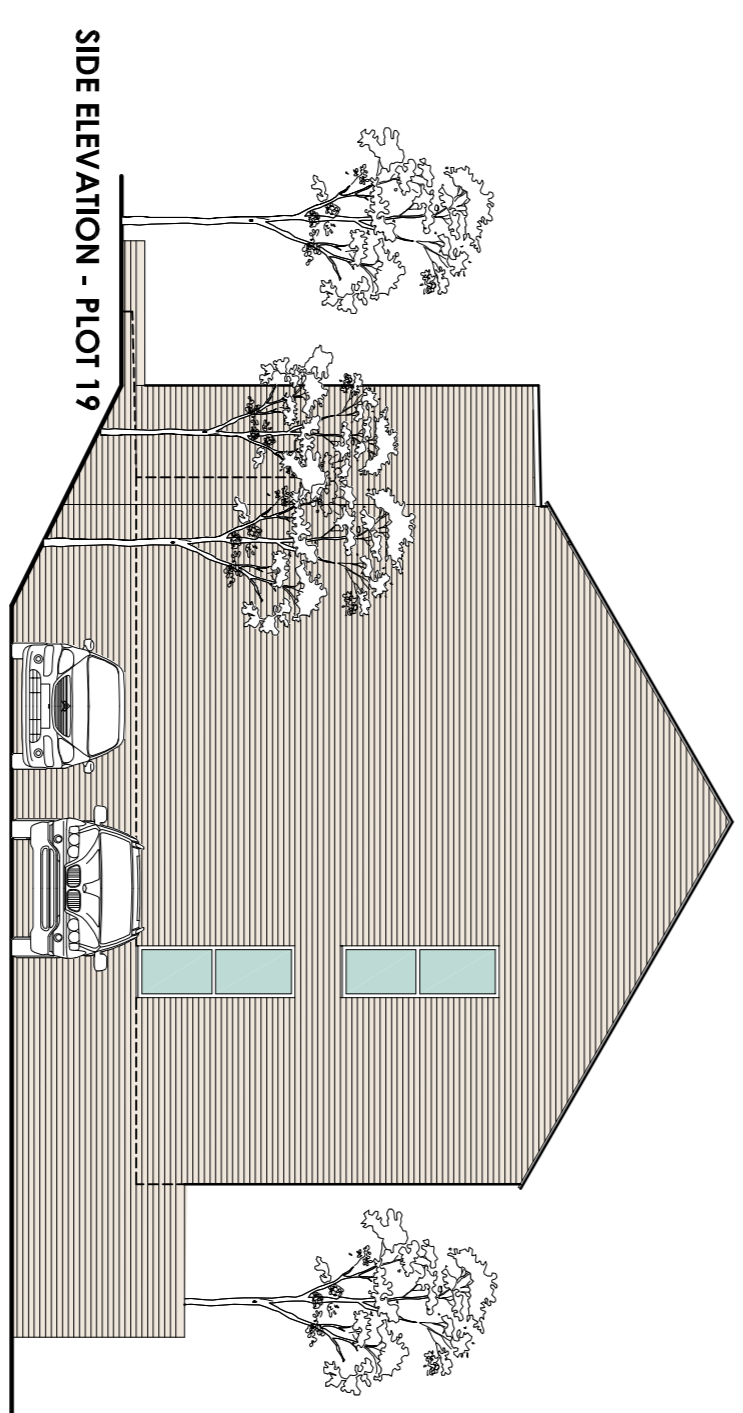

PROJECT PROPOSED RETIREMENT VILLAGE		CLIENT PORTABELLA	
DINAS POWYS			
TITLE		PROPOSED 5 NO 2 BEDROOM LINK HOUSES	
DESIGNER	DATE	SCALE	REV
BRANNA NA	04/16	1:100 / 250	39314.AP23
NIGEL ARNOLD ARCHITECT		REV	
39314.AP23		E	