

PROJECT PROPOSED RETIREMENT VILLAGE		CLIENT PORTABELLA	
DINAS POWYS		NIGEL ARNOLD ARCHITECT	
<b>FLAT UNITS 1,2,3,4,5,6</b> <b>FLOOR PLANS AND ELEVATIONS</b>			
DRAWN: NA	DATE: 01/15	SCALE: 1:100	DWG NO: 39314.AP19
<small>These drawings are for information only and are not to be used for construction. No liability is accepted for any errors or omissions.</small>			REV:






Ivanhoe clay brick

fibre cement slates ( graphite )

coated aluminium cladding

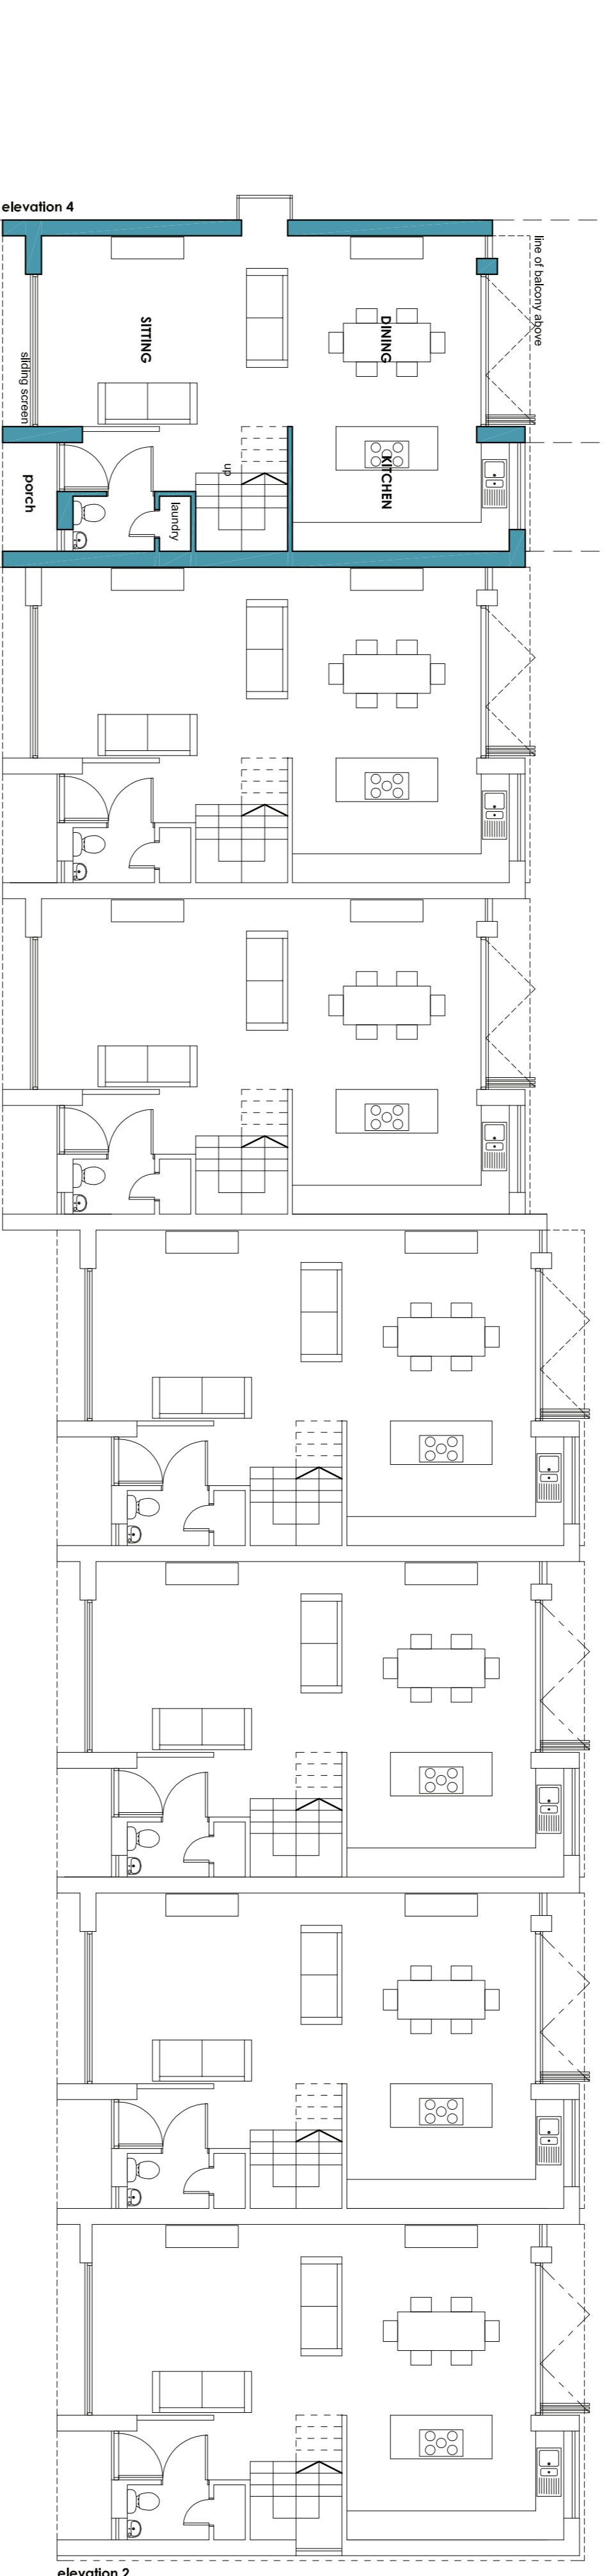


GROUND FLOOR PLAN



Ivanhoe clay brick

fibre cement slates ( graphite )


coated aluminium cladding

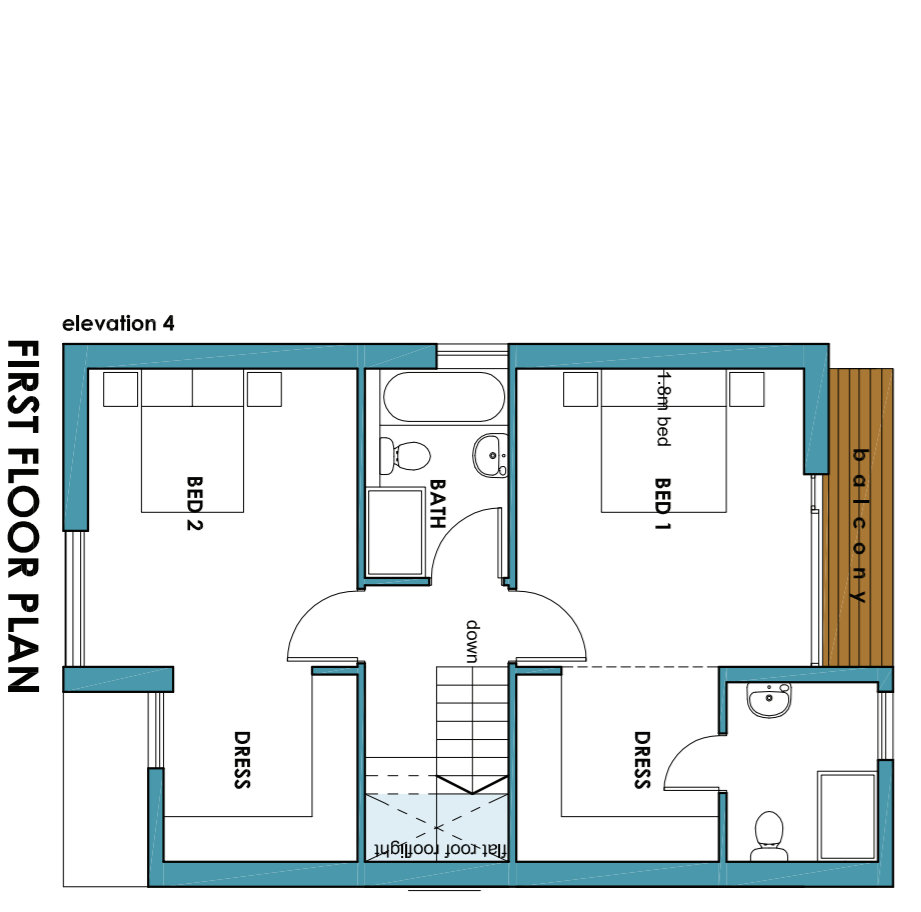

FIRST FLOOR PLAN


PROJECT PROPOSED RETIREMENT VILLAGE		CLIENT PORTABELLA	
TITLE DINAS POWYS		ARCHITECT NIGEL ARNOLD	
PLOTS 7,8,9,10,11,12,13 FLOOR PLANS AND ELEVATIONS			
DRAWN: NA	DATE: 07/15	SCALE: 1:100	DRAWING NO: 39314.AP20
DESIGNED BY: NIGEL ARNOLD ARCHITECT			REV:



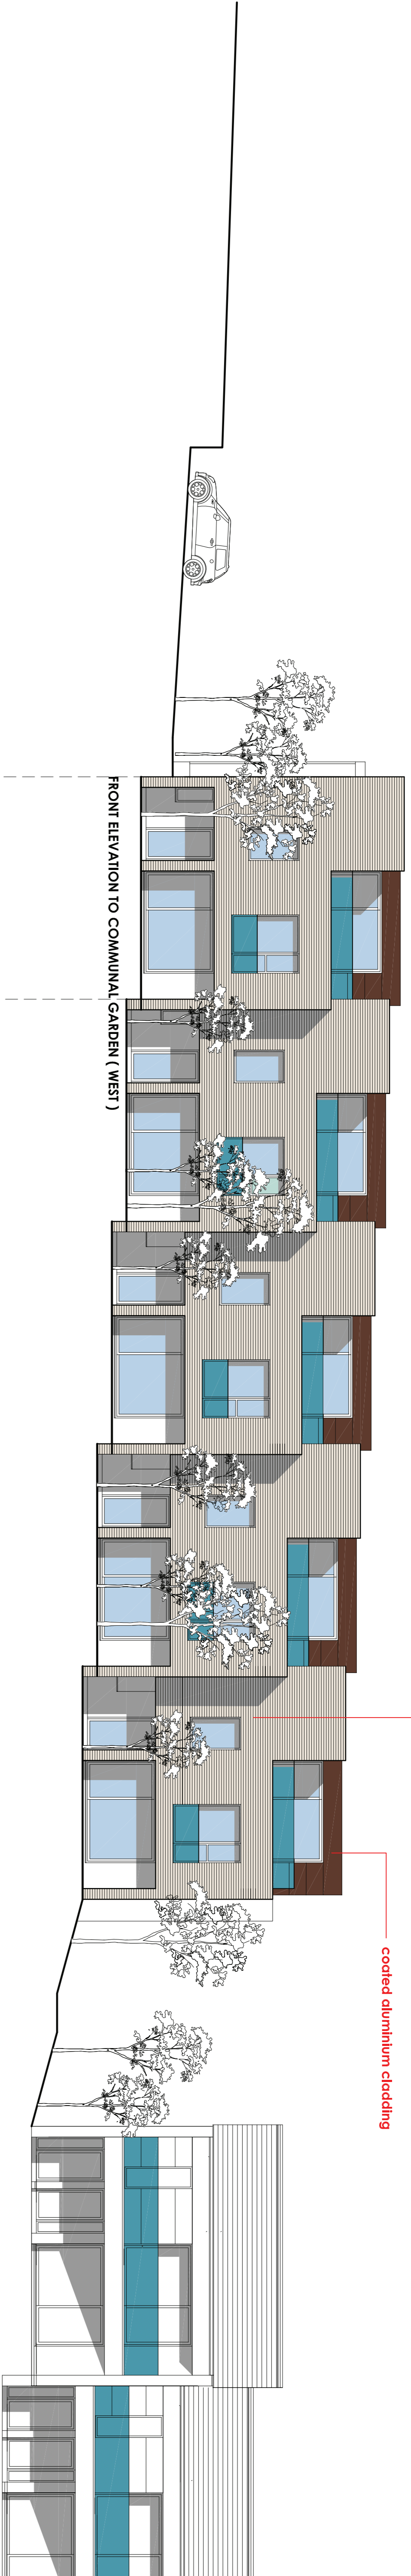



Ivanhoe clay brick

cooled aluminium cladding

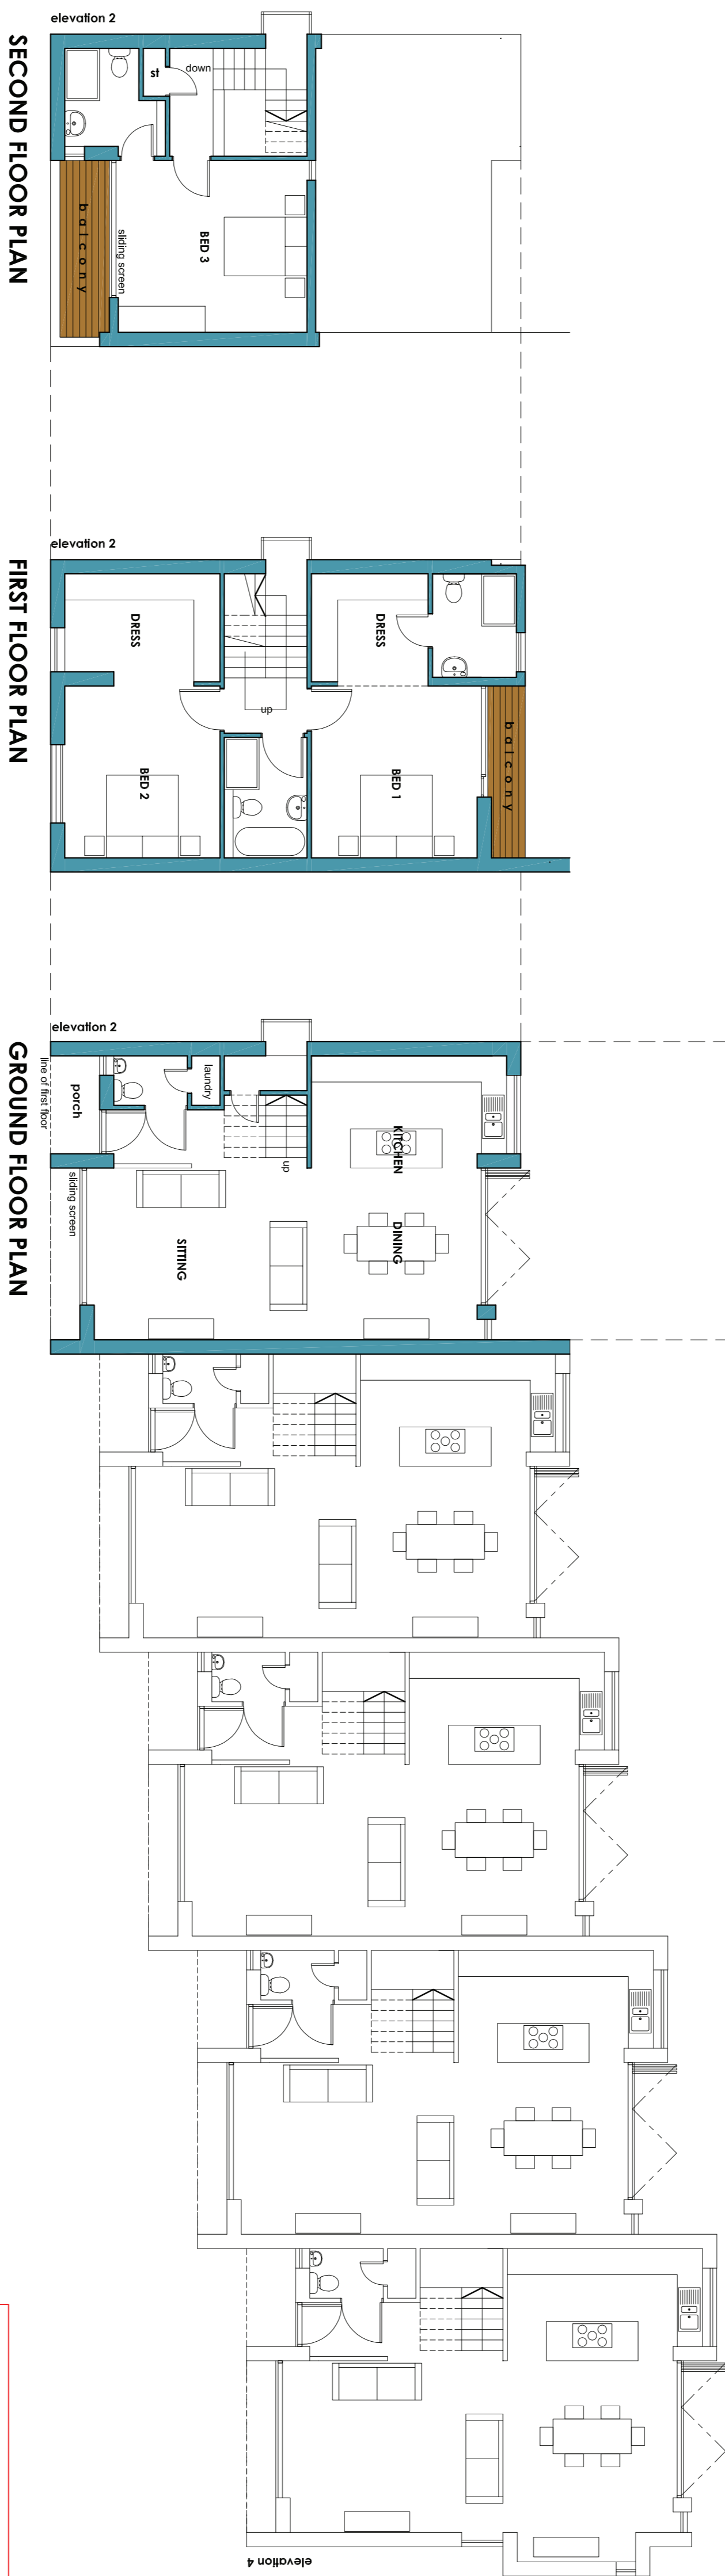

Ivanhoe clay brick

cooled aluminium cladding

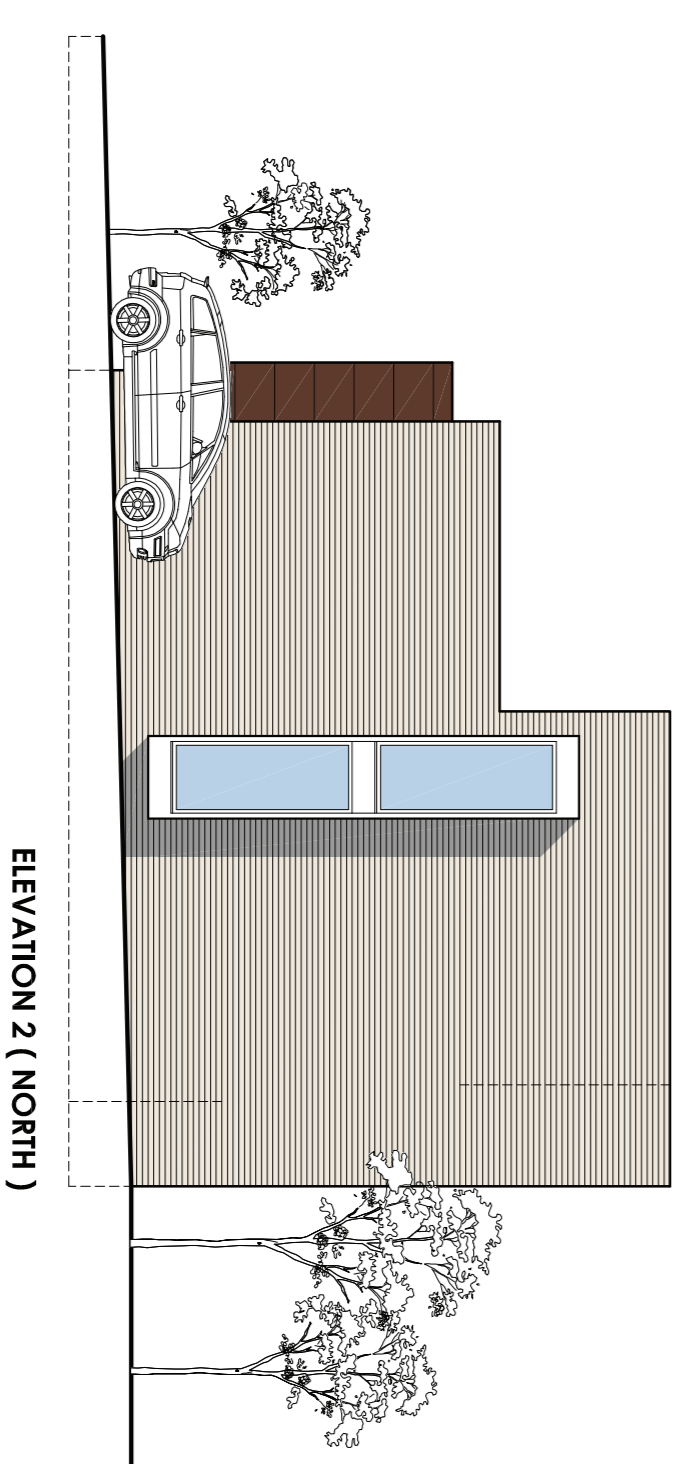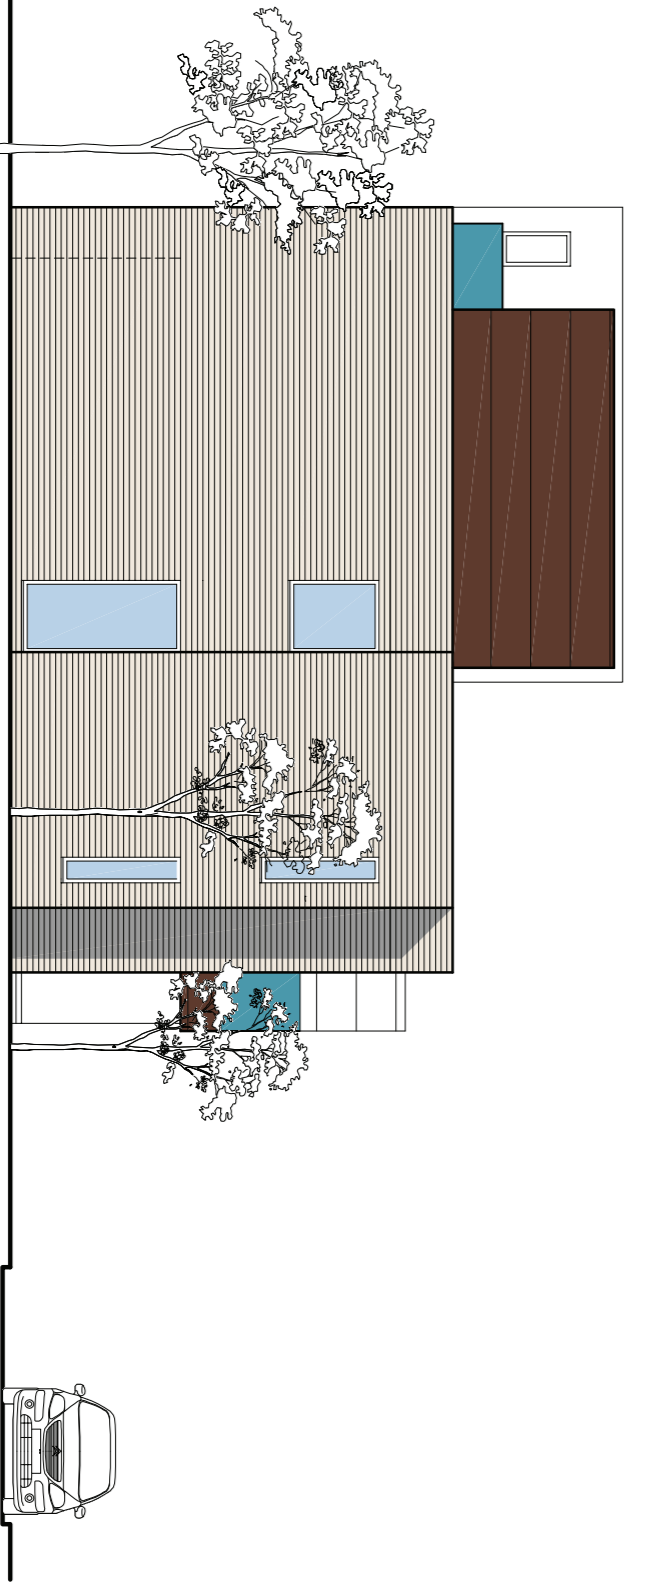

PROJECT PROPOSED REHABILITATION VILLAGE		CLIENT PORTABELLA	
TITLE DINAS POWYS		ARCHITECT NIGEL ARNOLD	
PLOTS 14, 15, 16, 17, 18 FLOOR PLANS AND ELEVATIONS			
DRAWN MA	DATE 01/15	SCALE 1:100	DRAWING NO. 39314:AP21
<small>This drawing is copyright and is used for information only. It is not to be used for construction without the written consent of the architect.</small>			REV. A