

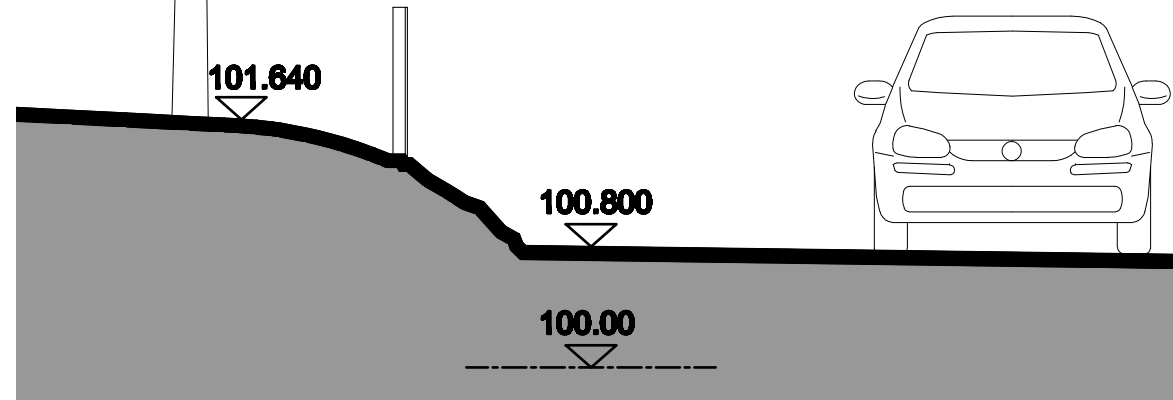
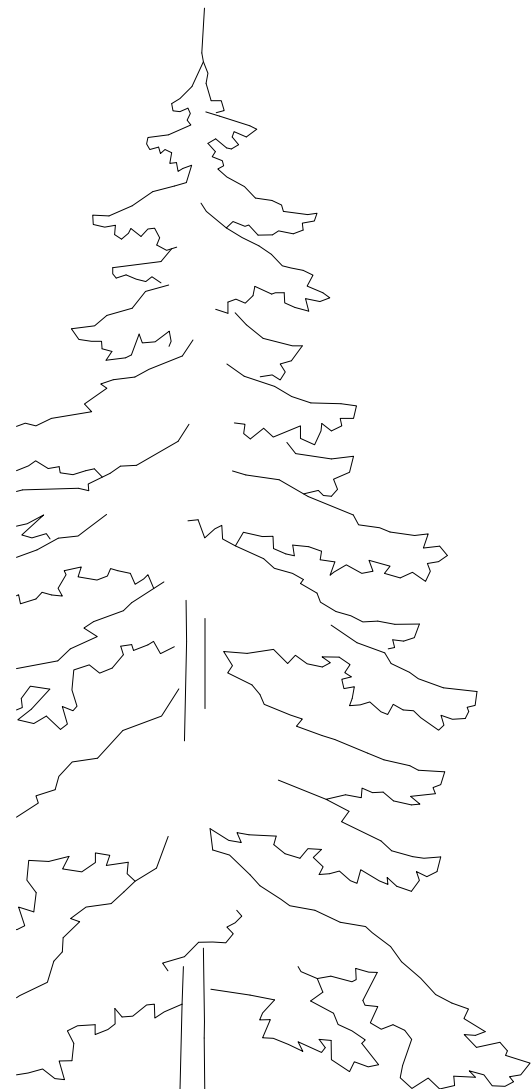


EXISTING DRAWING


Existing Site Plan
1:500

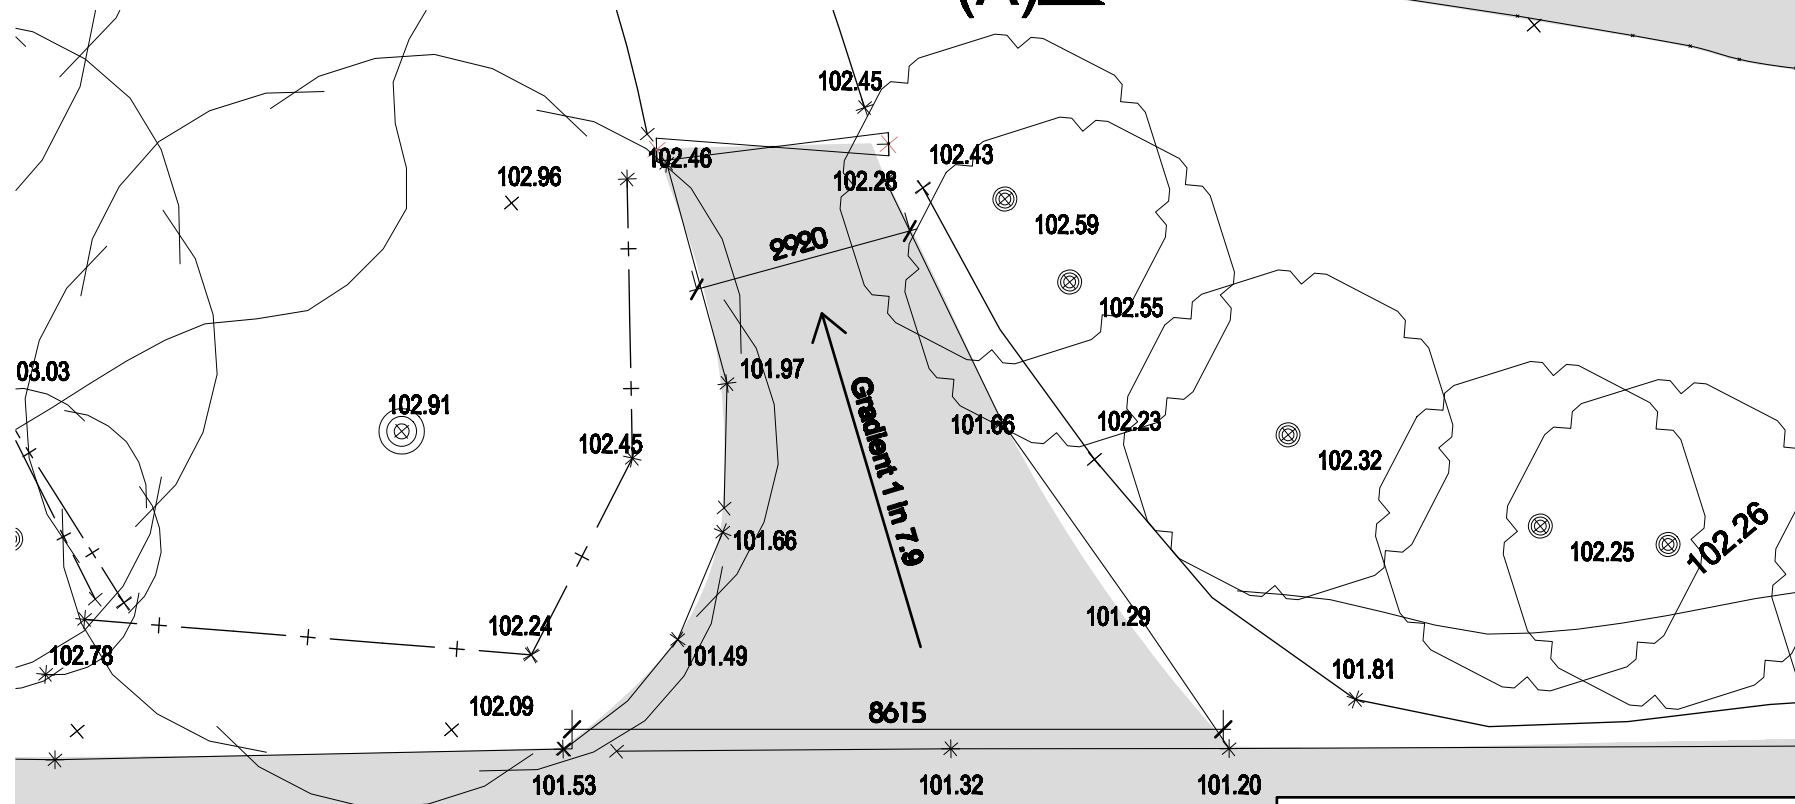

Existing Section (A) - 1:50

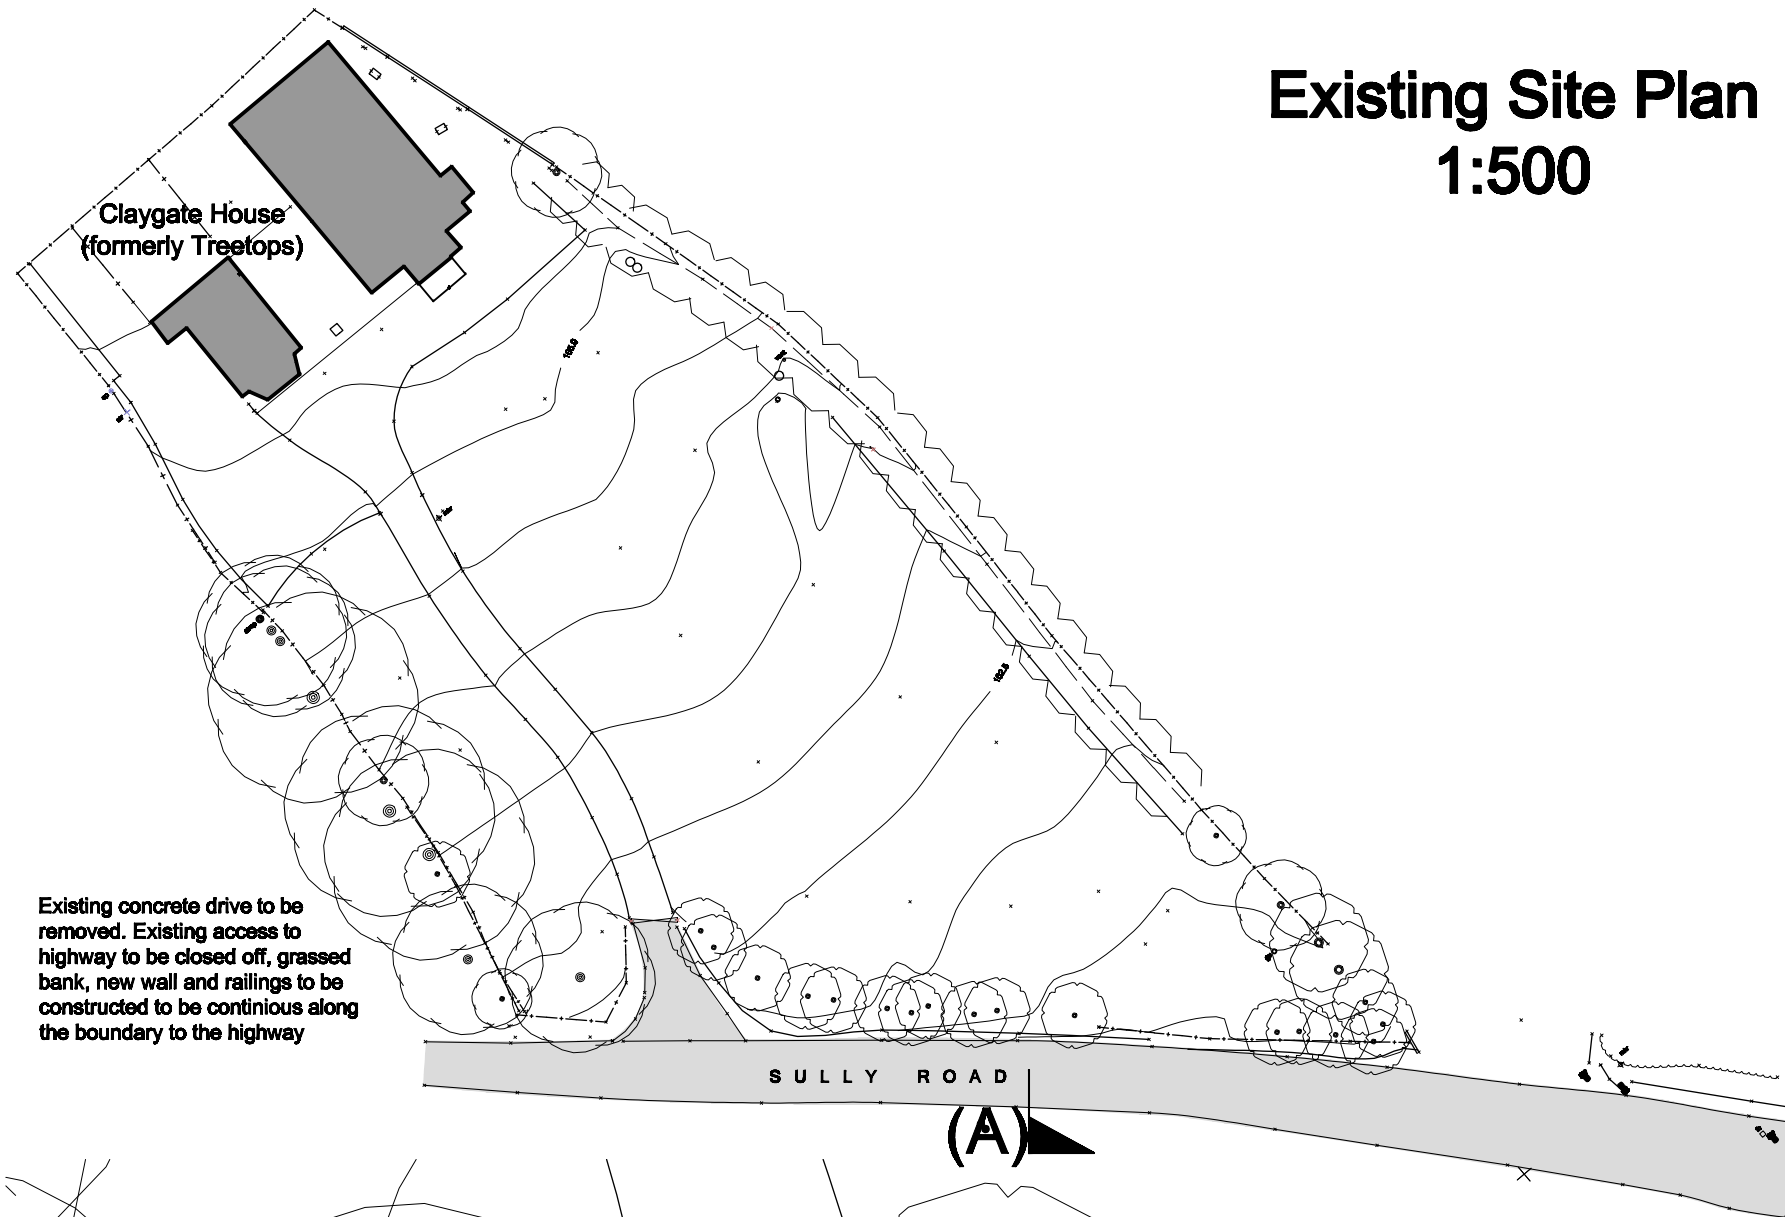

Existing Entrance 1:100

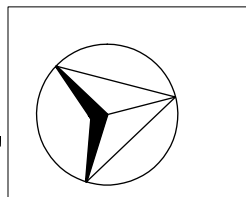

Project				
Claygate House, Sully Road, Penarth				
For				
Mr. & Mrs. S. Micallef				
Job Number	Drawing Number	Scale	Sub-@S	Date
222	PL 01	1:100		May 2017