
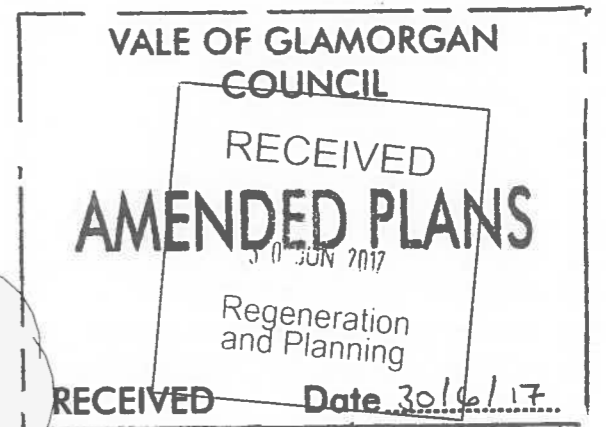


**SITE PLAN**  
1:500

**PLAN OF PROPOSED  
NEW ENTRANCE 1:100**

\* THIS DRAWING IS COPYRIGHT  
\* ALL DIMENSIONS TO BE CHECKED ON SITE  
\* ANY DISCREPANCIES TO BE REPORTED TO THE ARCHITECT  
\* DO NOT SCALE THIS DRAWING

REVISIONS		
No	DESCRIPTION	DATE
A	Railings removed new hedge shown. Gates and pairs reduced in height	30.06.2017

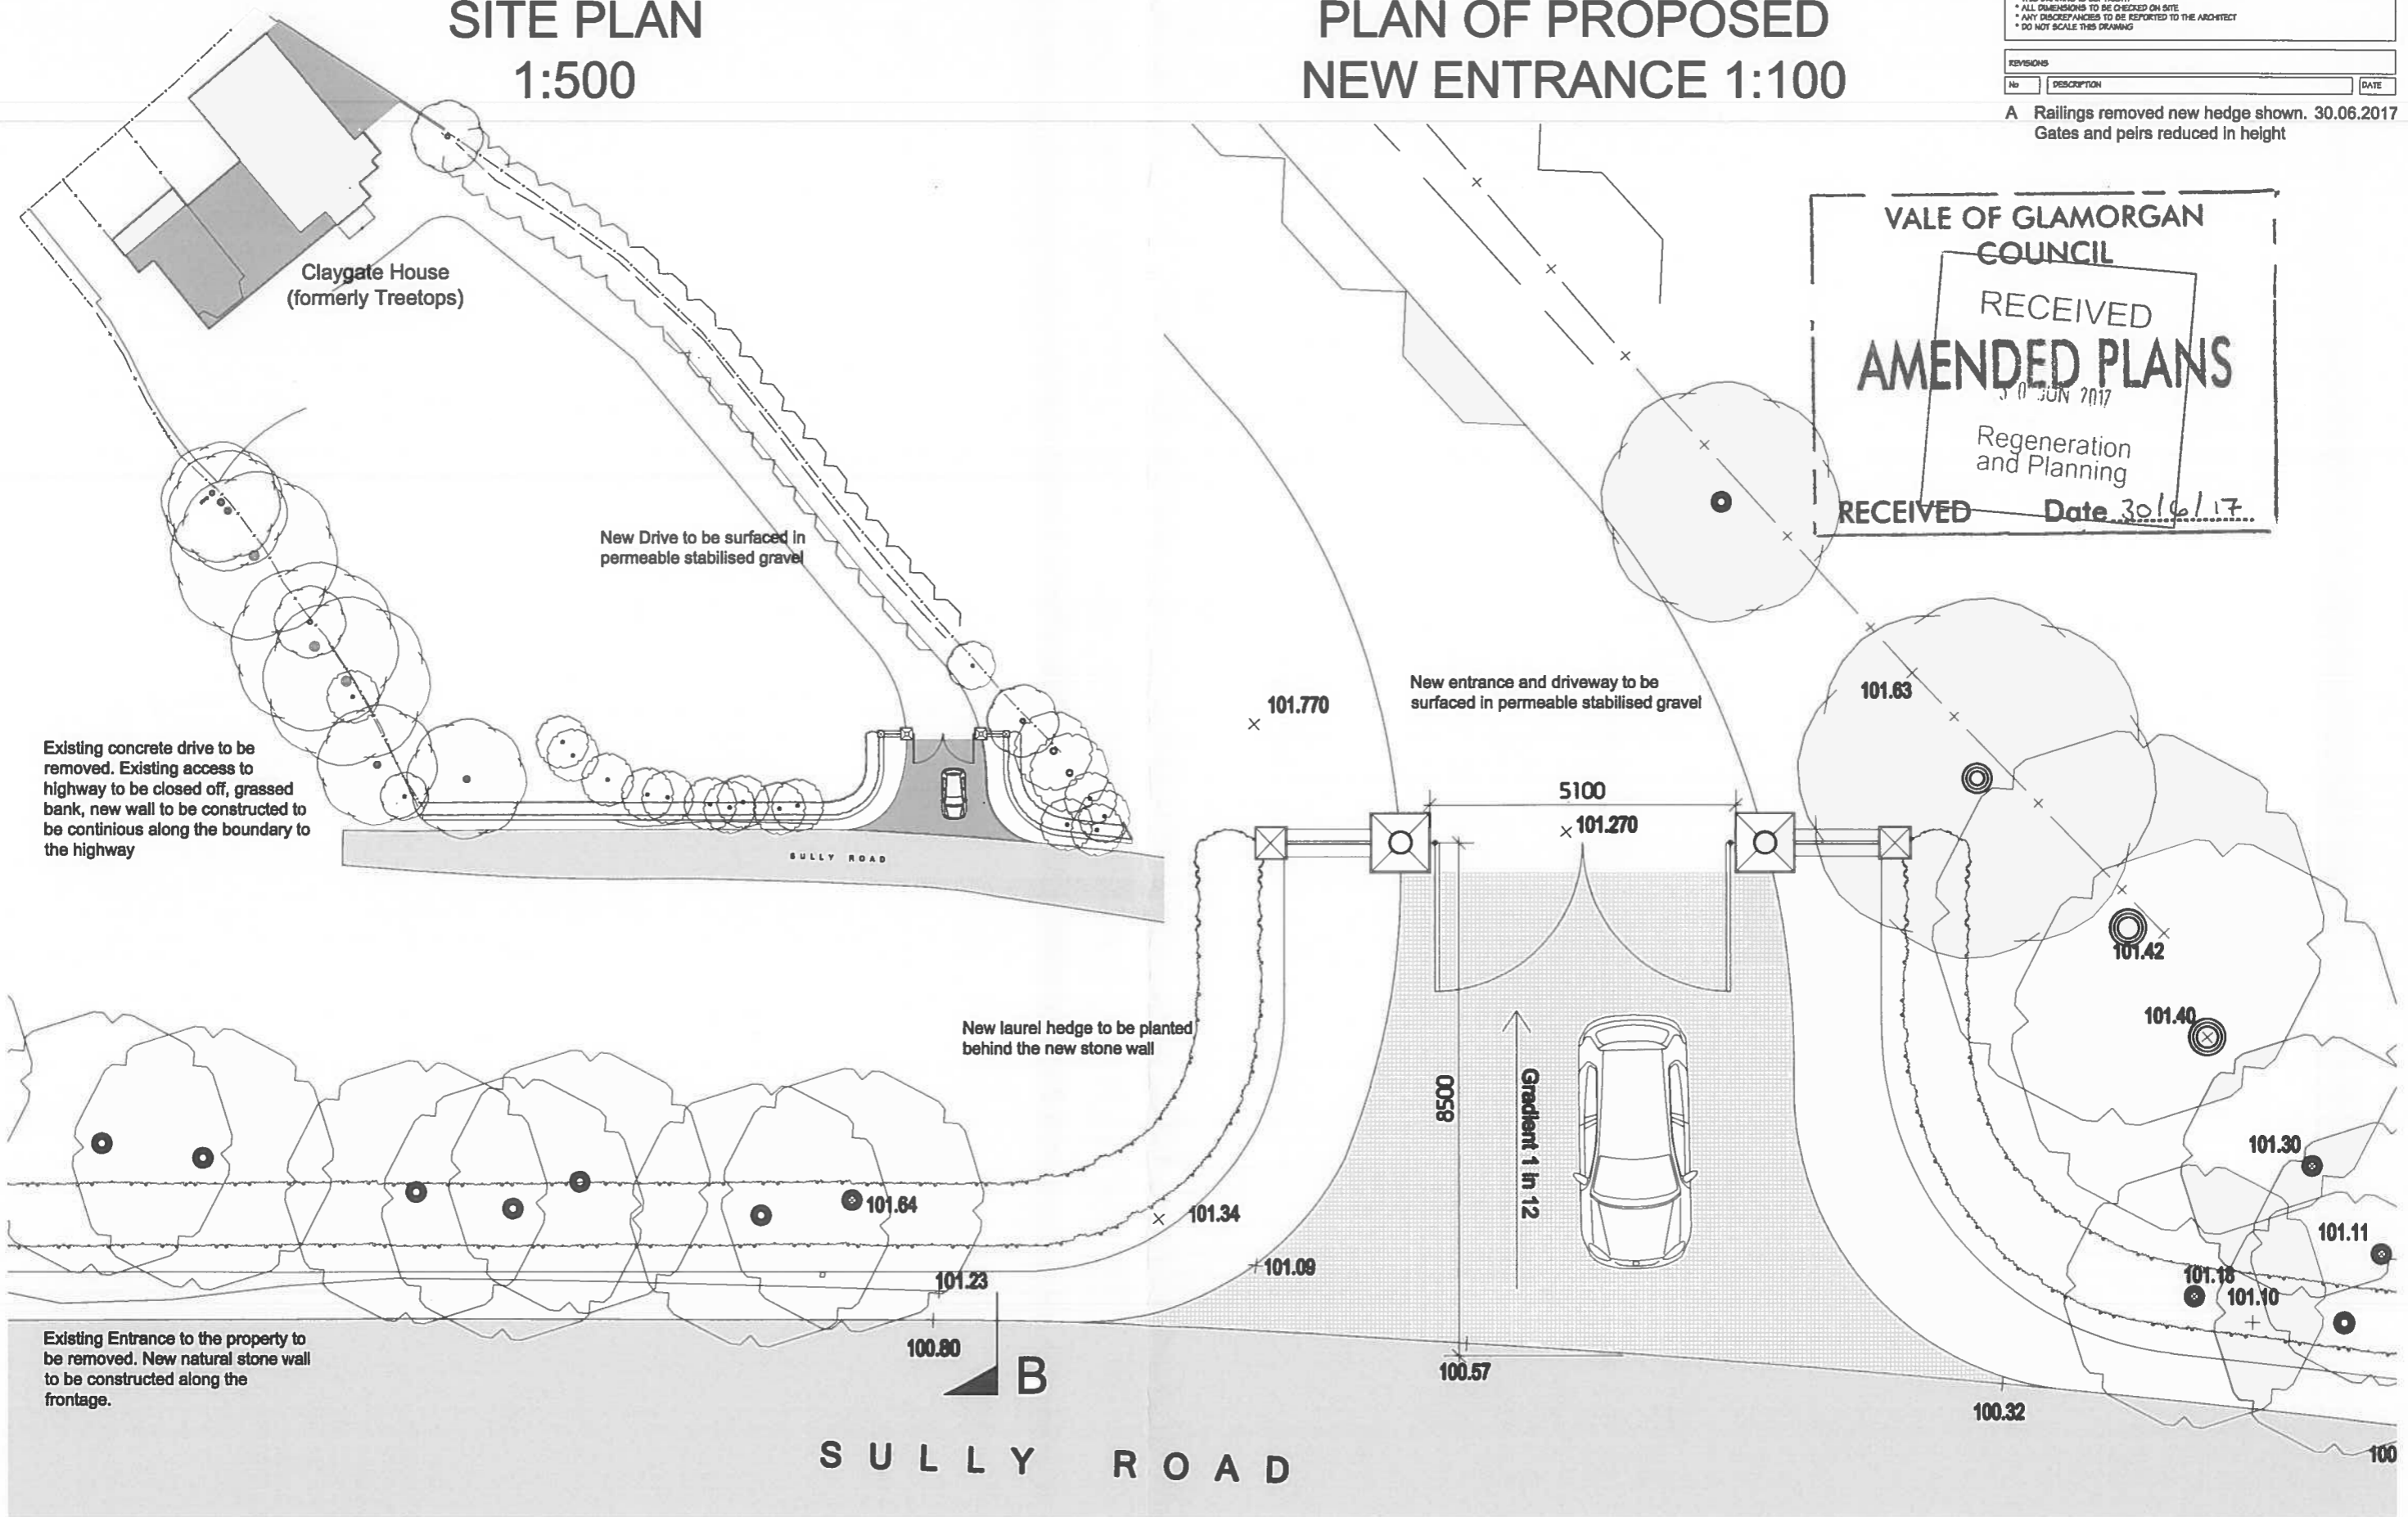

Existing Entrance to the property to be removed. New natural stone wall to be constructed along the frontage.

David G. Morley  
CHARTERED ARCHITECT  
14 Park Road, Hengoed, Mid Glamorgan. CF82 7LUJ  
Tel:(01443) 814331 Mobile: 07 429 436 495



**PROPOSED ENTRANCE**

Project				
Claygate House, Sully Road, Penarth				
For				
Mr. & Mrs. S. Micallef				
Job Number	Drawing Number	Revision	Scale @1/100	Date
222	PL 02	A	1:100	May 2017