

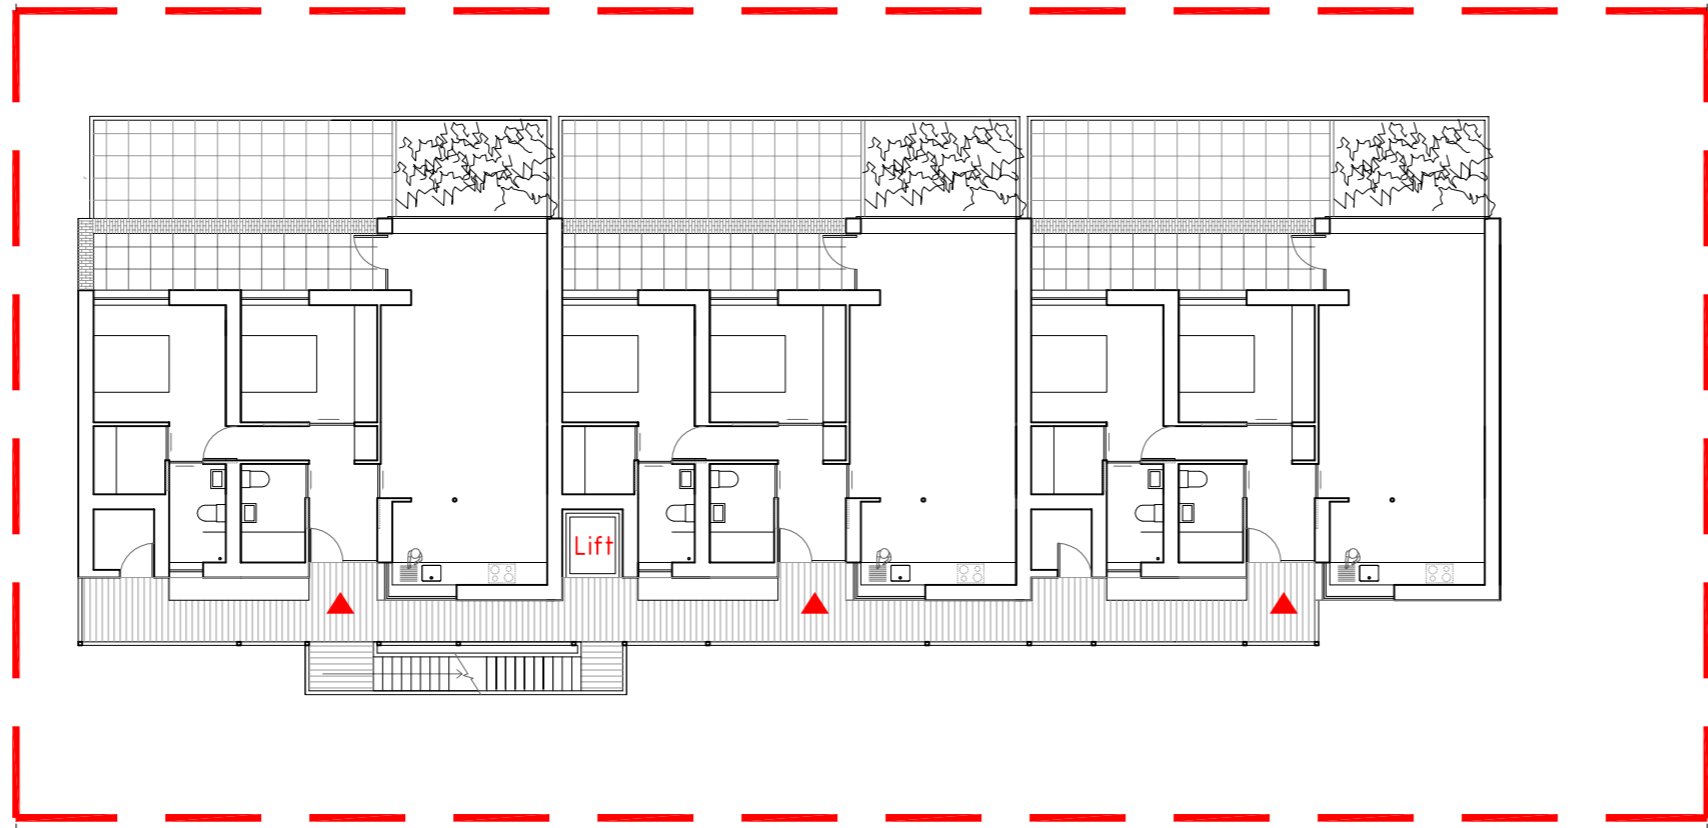
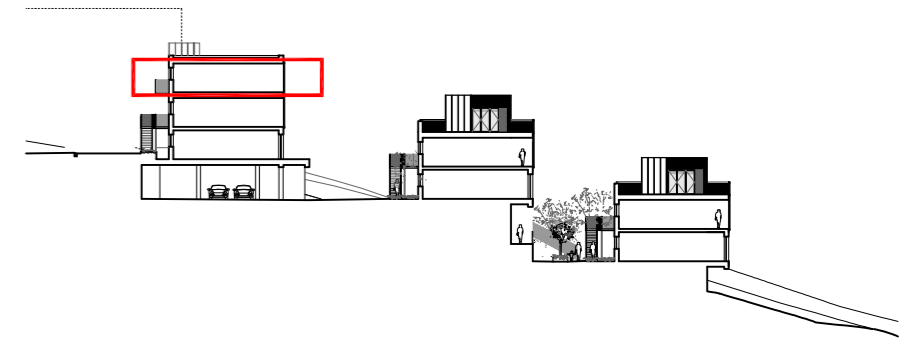




BLOCK A SECOND FLOOR PLAN

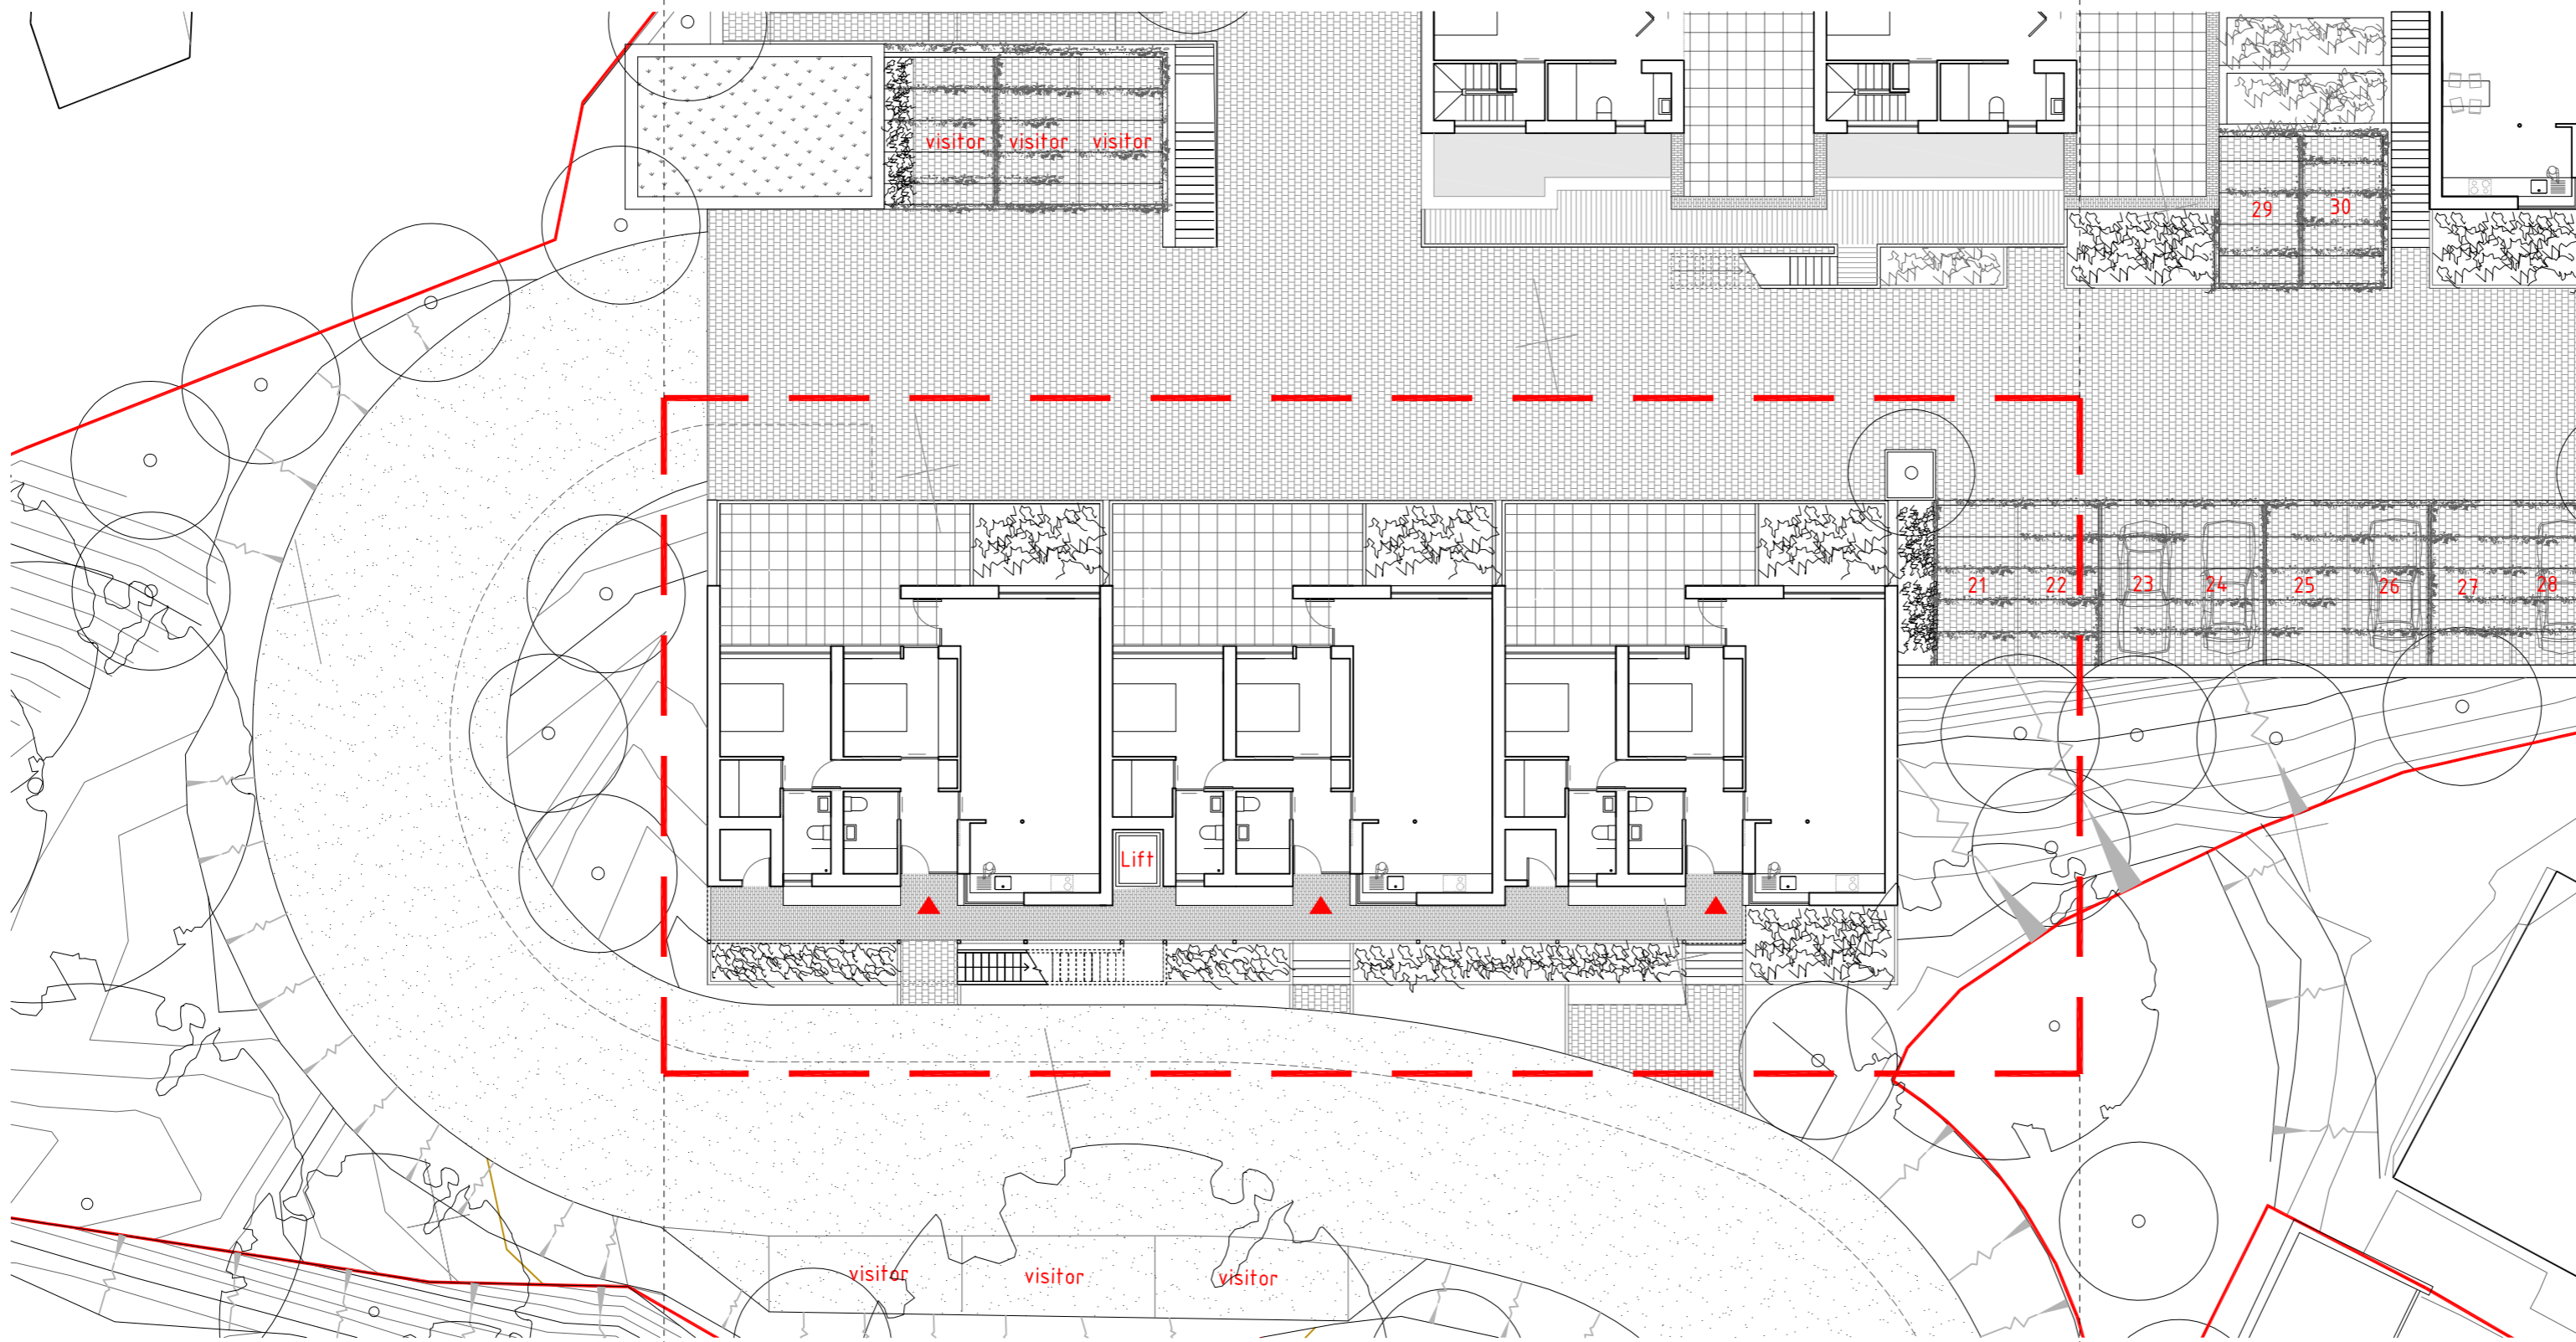


BLOCK A FIRST FLOOR PLAN

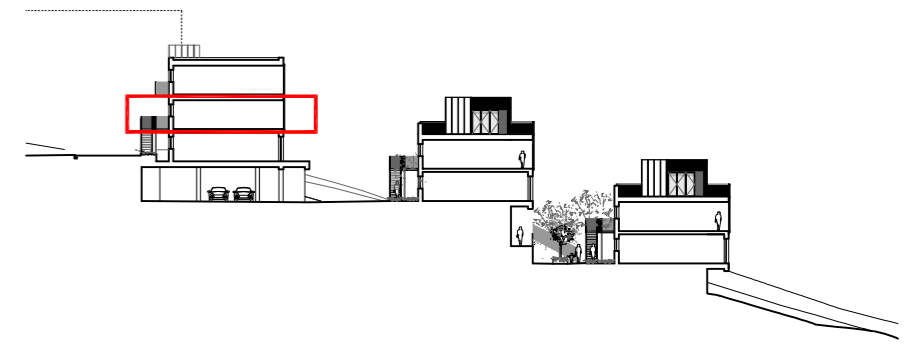

BLOCK A GROUND FLOOR PLAN

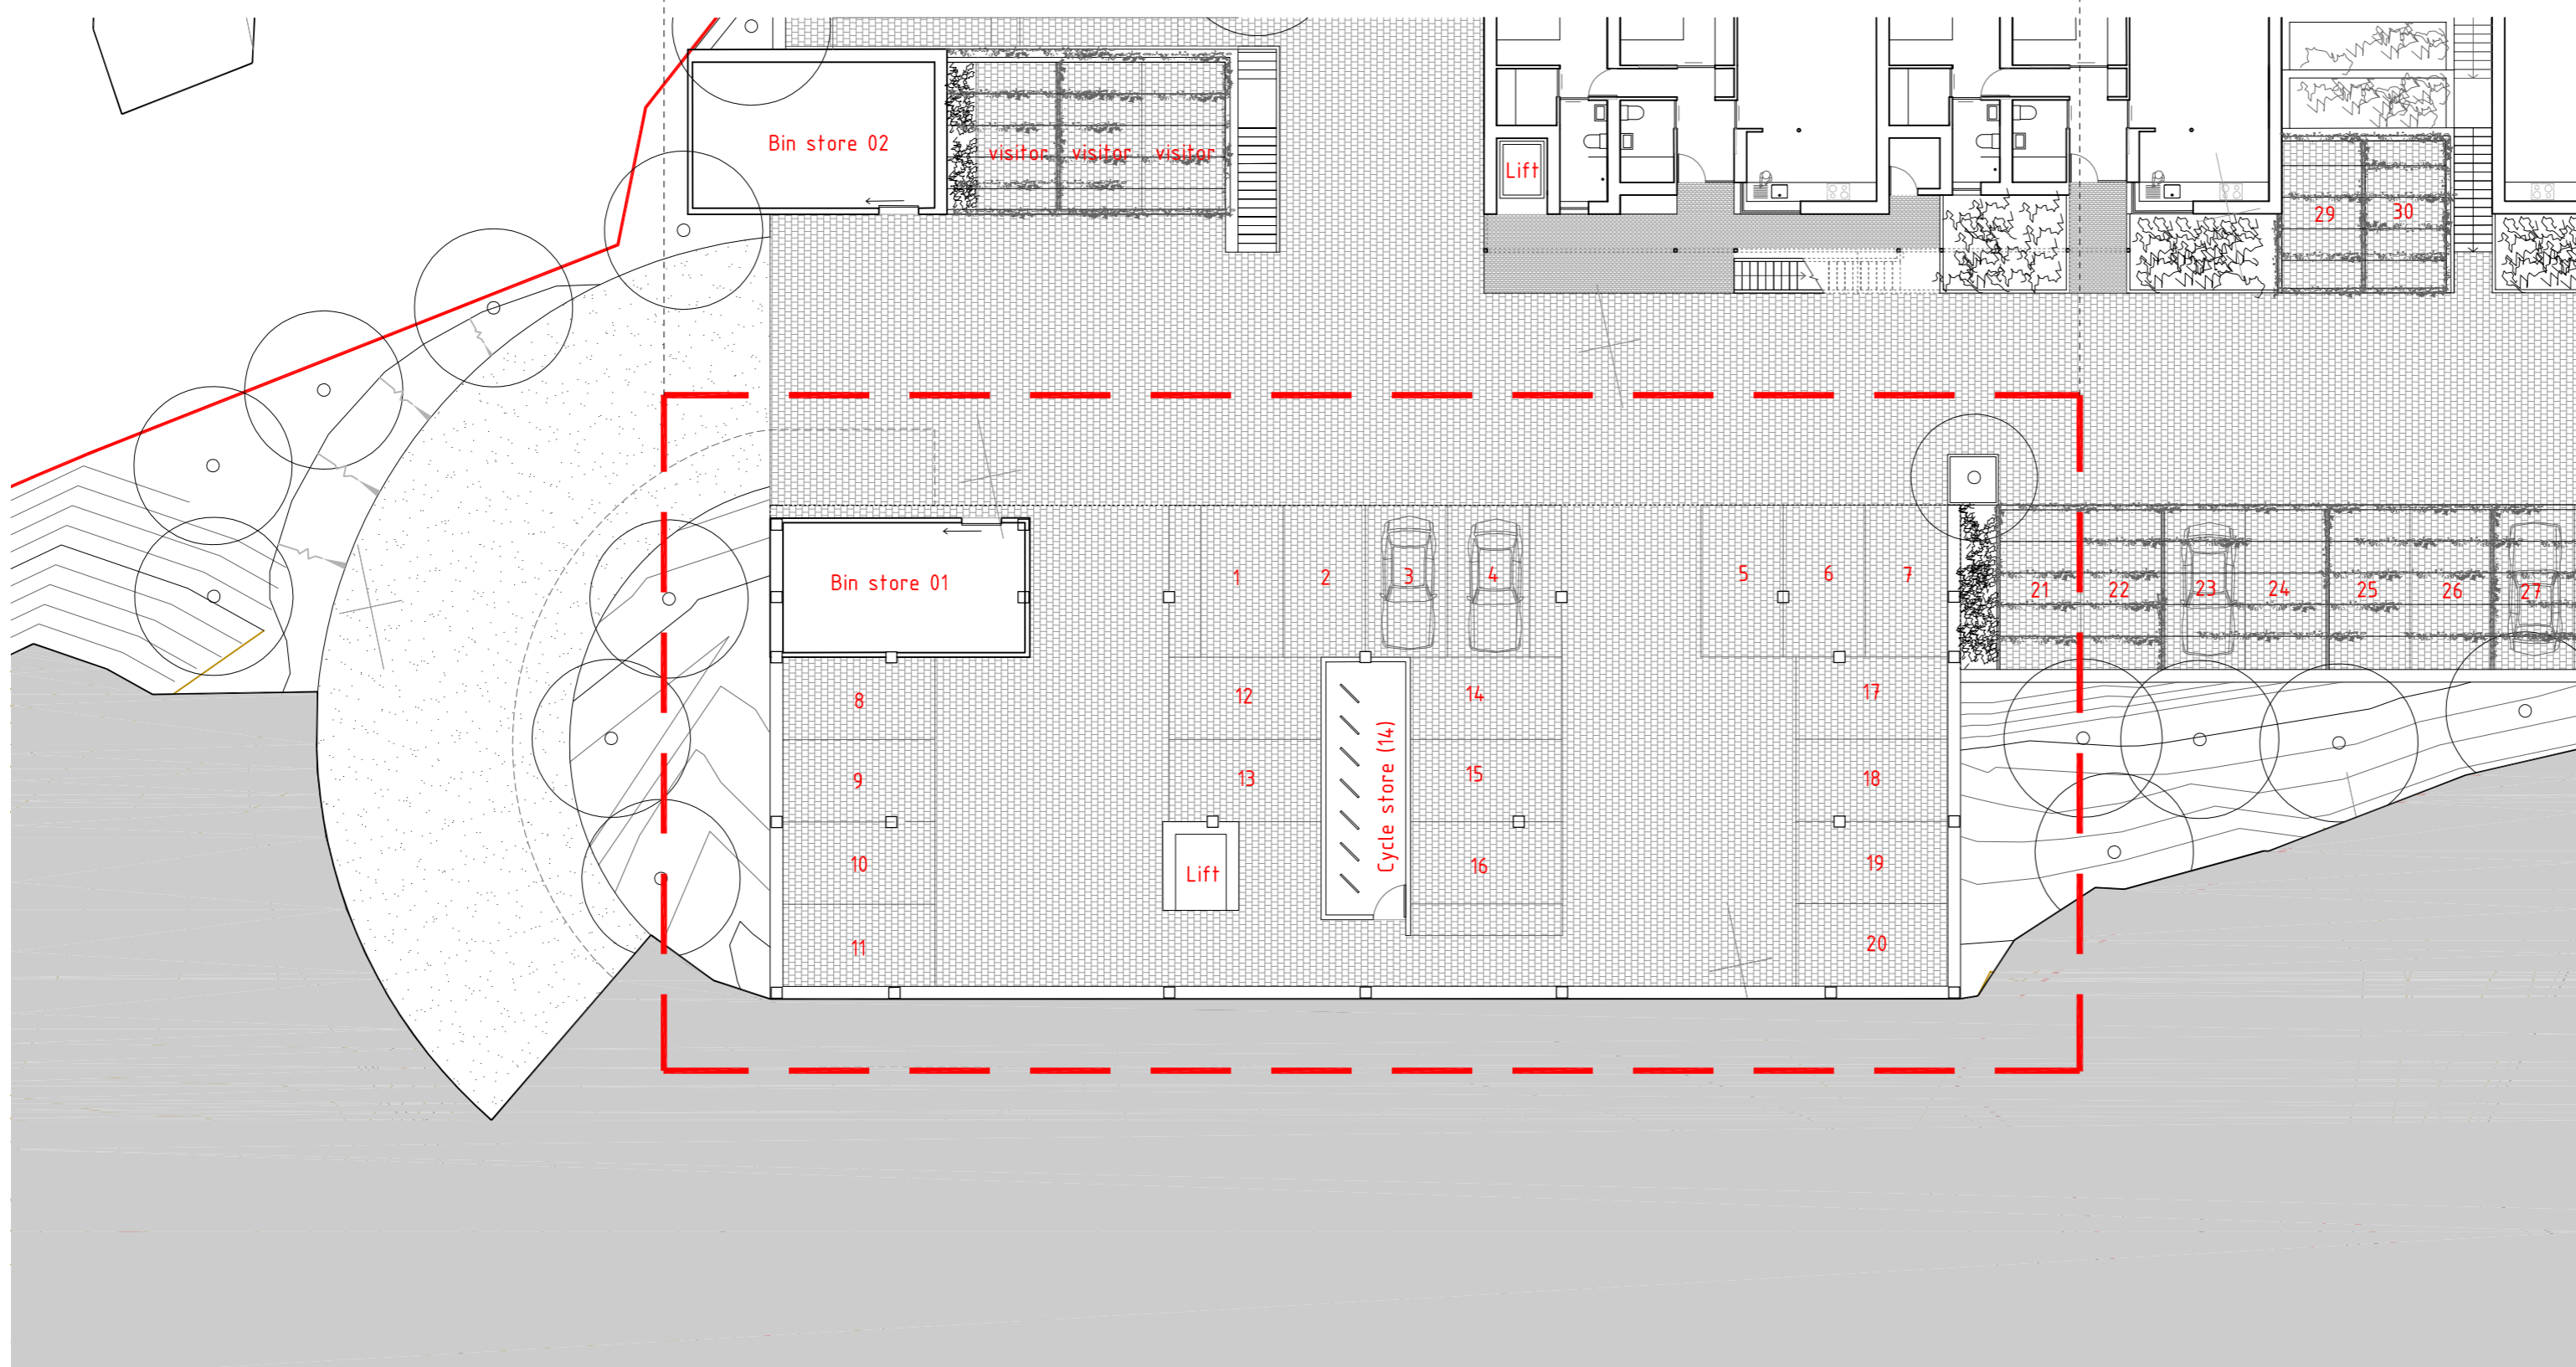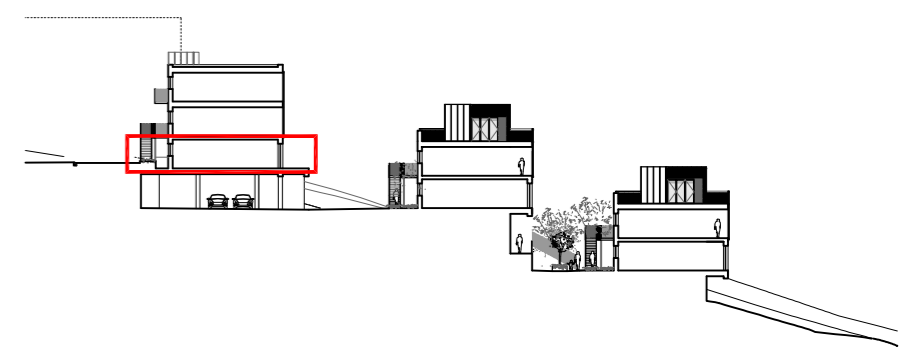

BLOCK A LOWER GROUND FLOOR PLAN (UNDERCROFT CAR PARKING)

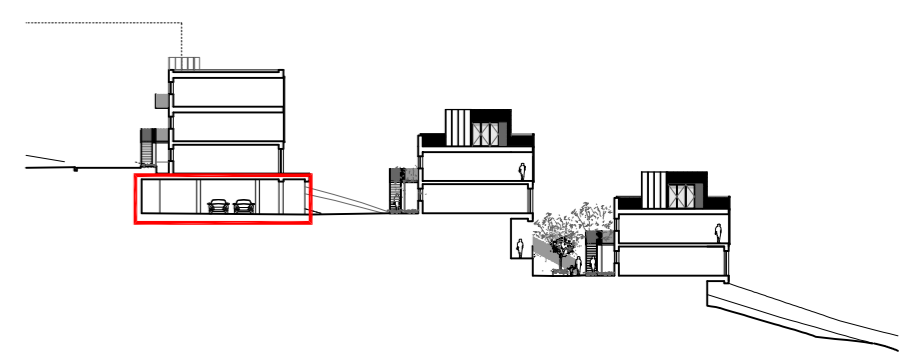

PROJECT
LAND AT NORTHCLIFF

DRAWING
BLOCK A APARTMENT PLANS

SCALE 1:200 @ A1 DRAWING NO. 1321/S115 C
DATE MAY 17 DRAWN RT

DRAWING STATUS
 PRELIMINARY INFORMATION APPROVAL PLANNING
 TENDER B REGS CONTRACT CONSTRUCTION

LOYN & CO ARCHITECTS
 21 VICTORIA ROAD PENARTH VALE OF GLAMORGAN CF64 3EG
 T: +44 (0)29 20711432 F: +44 (0)29 20402784 E: architecture@loyn.co.uk
 COPYRIGHT LOYN & CO ARCHITECTS. DO NOT SCALE THIS DRAWING EXCEPT FOR PLANNING PURPOSES.