

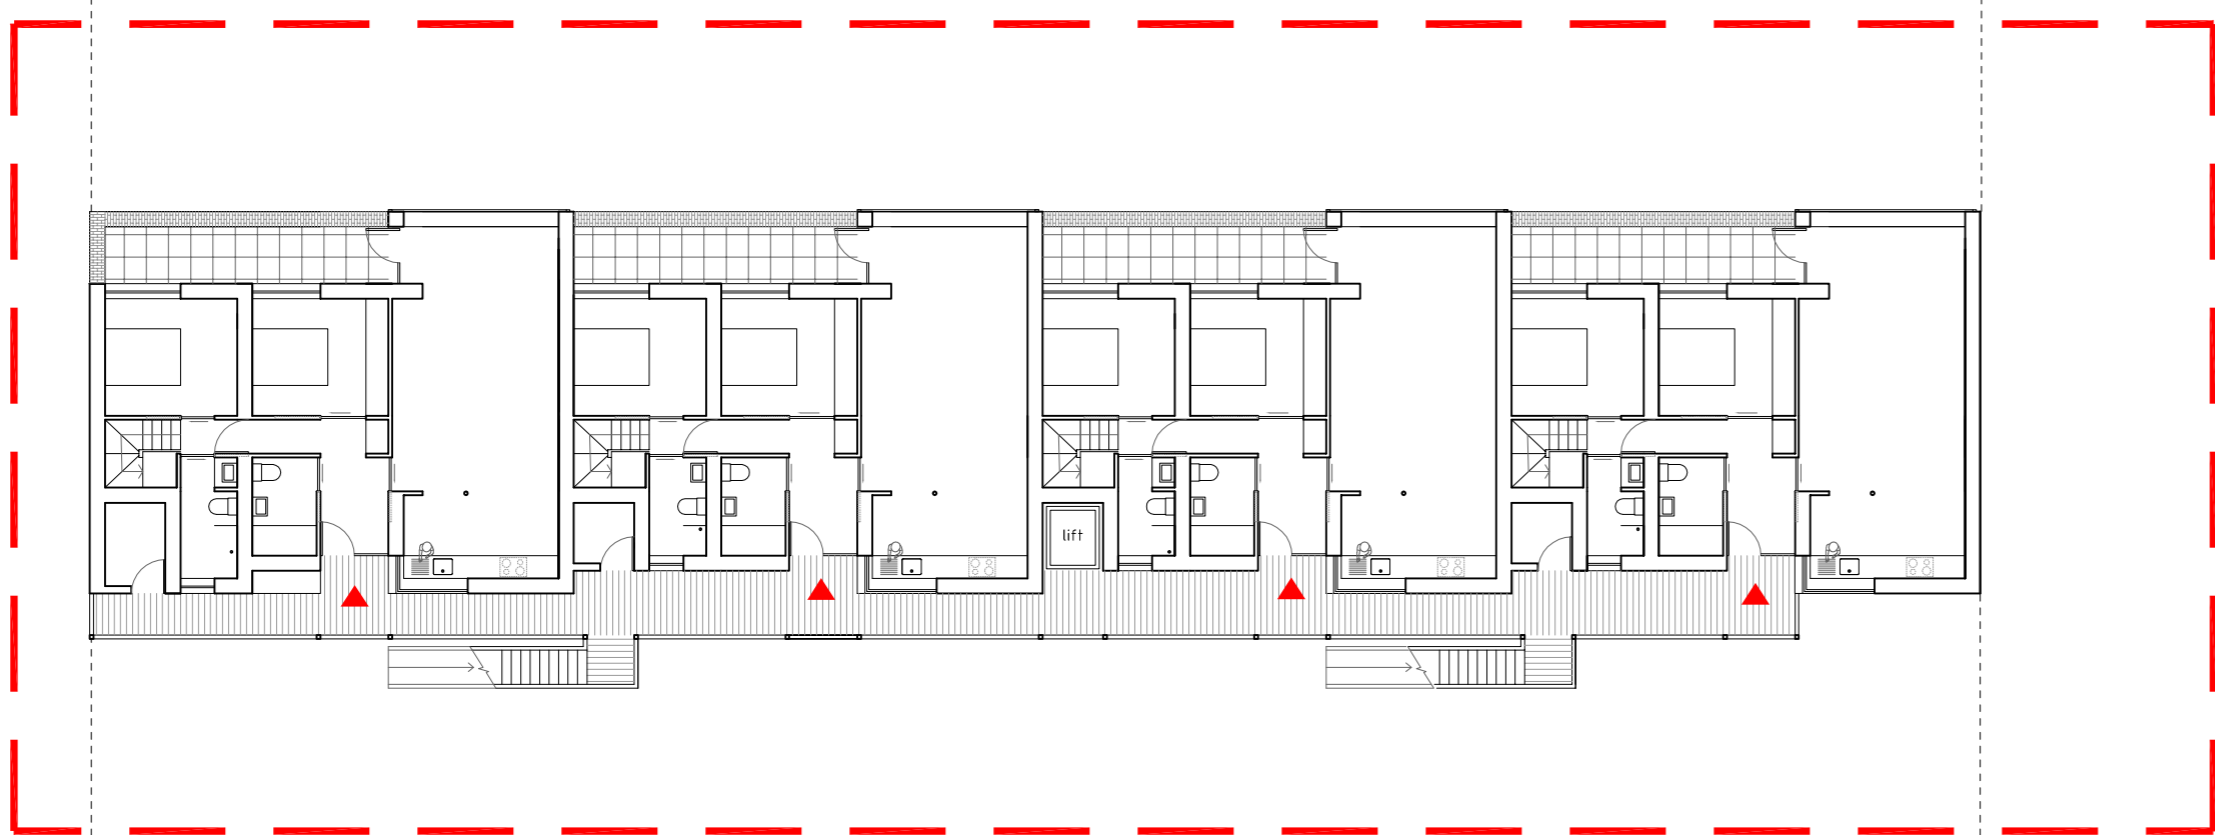
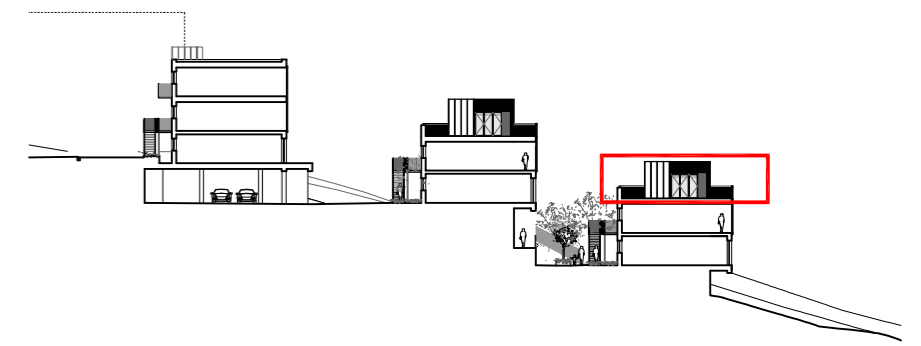




BLOCK C SECOND FLOOR PLAN

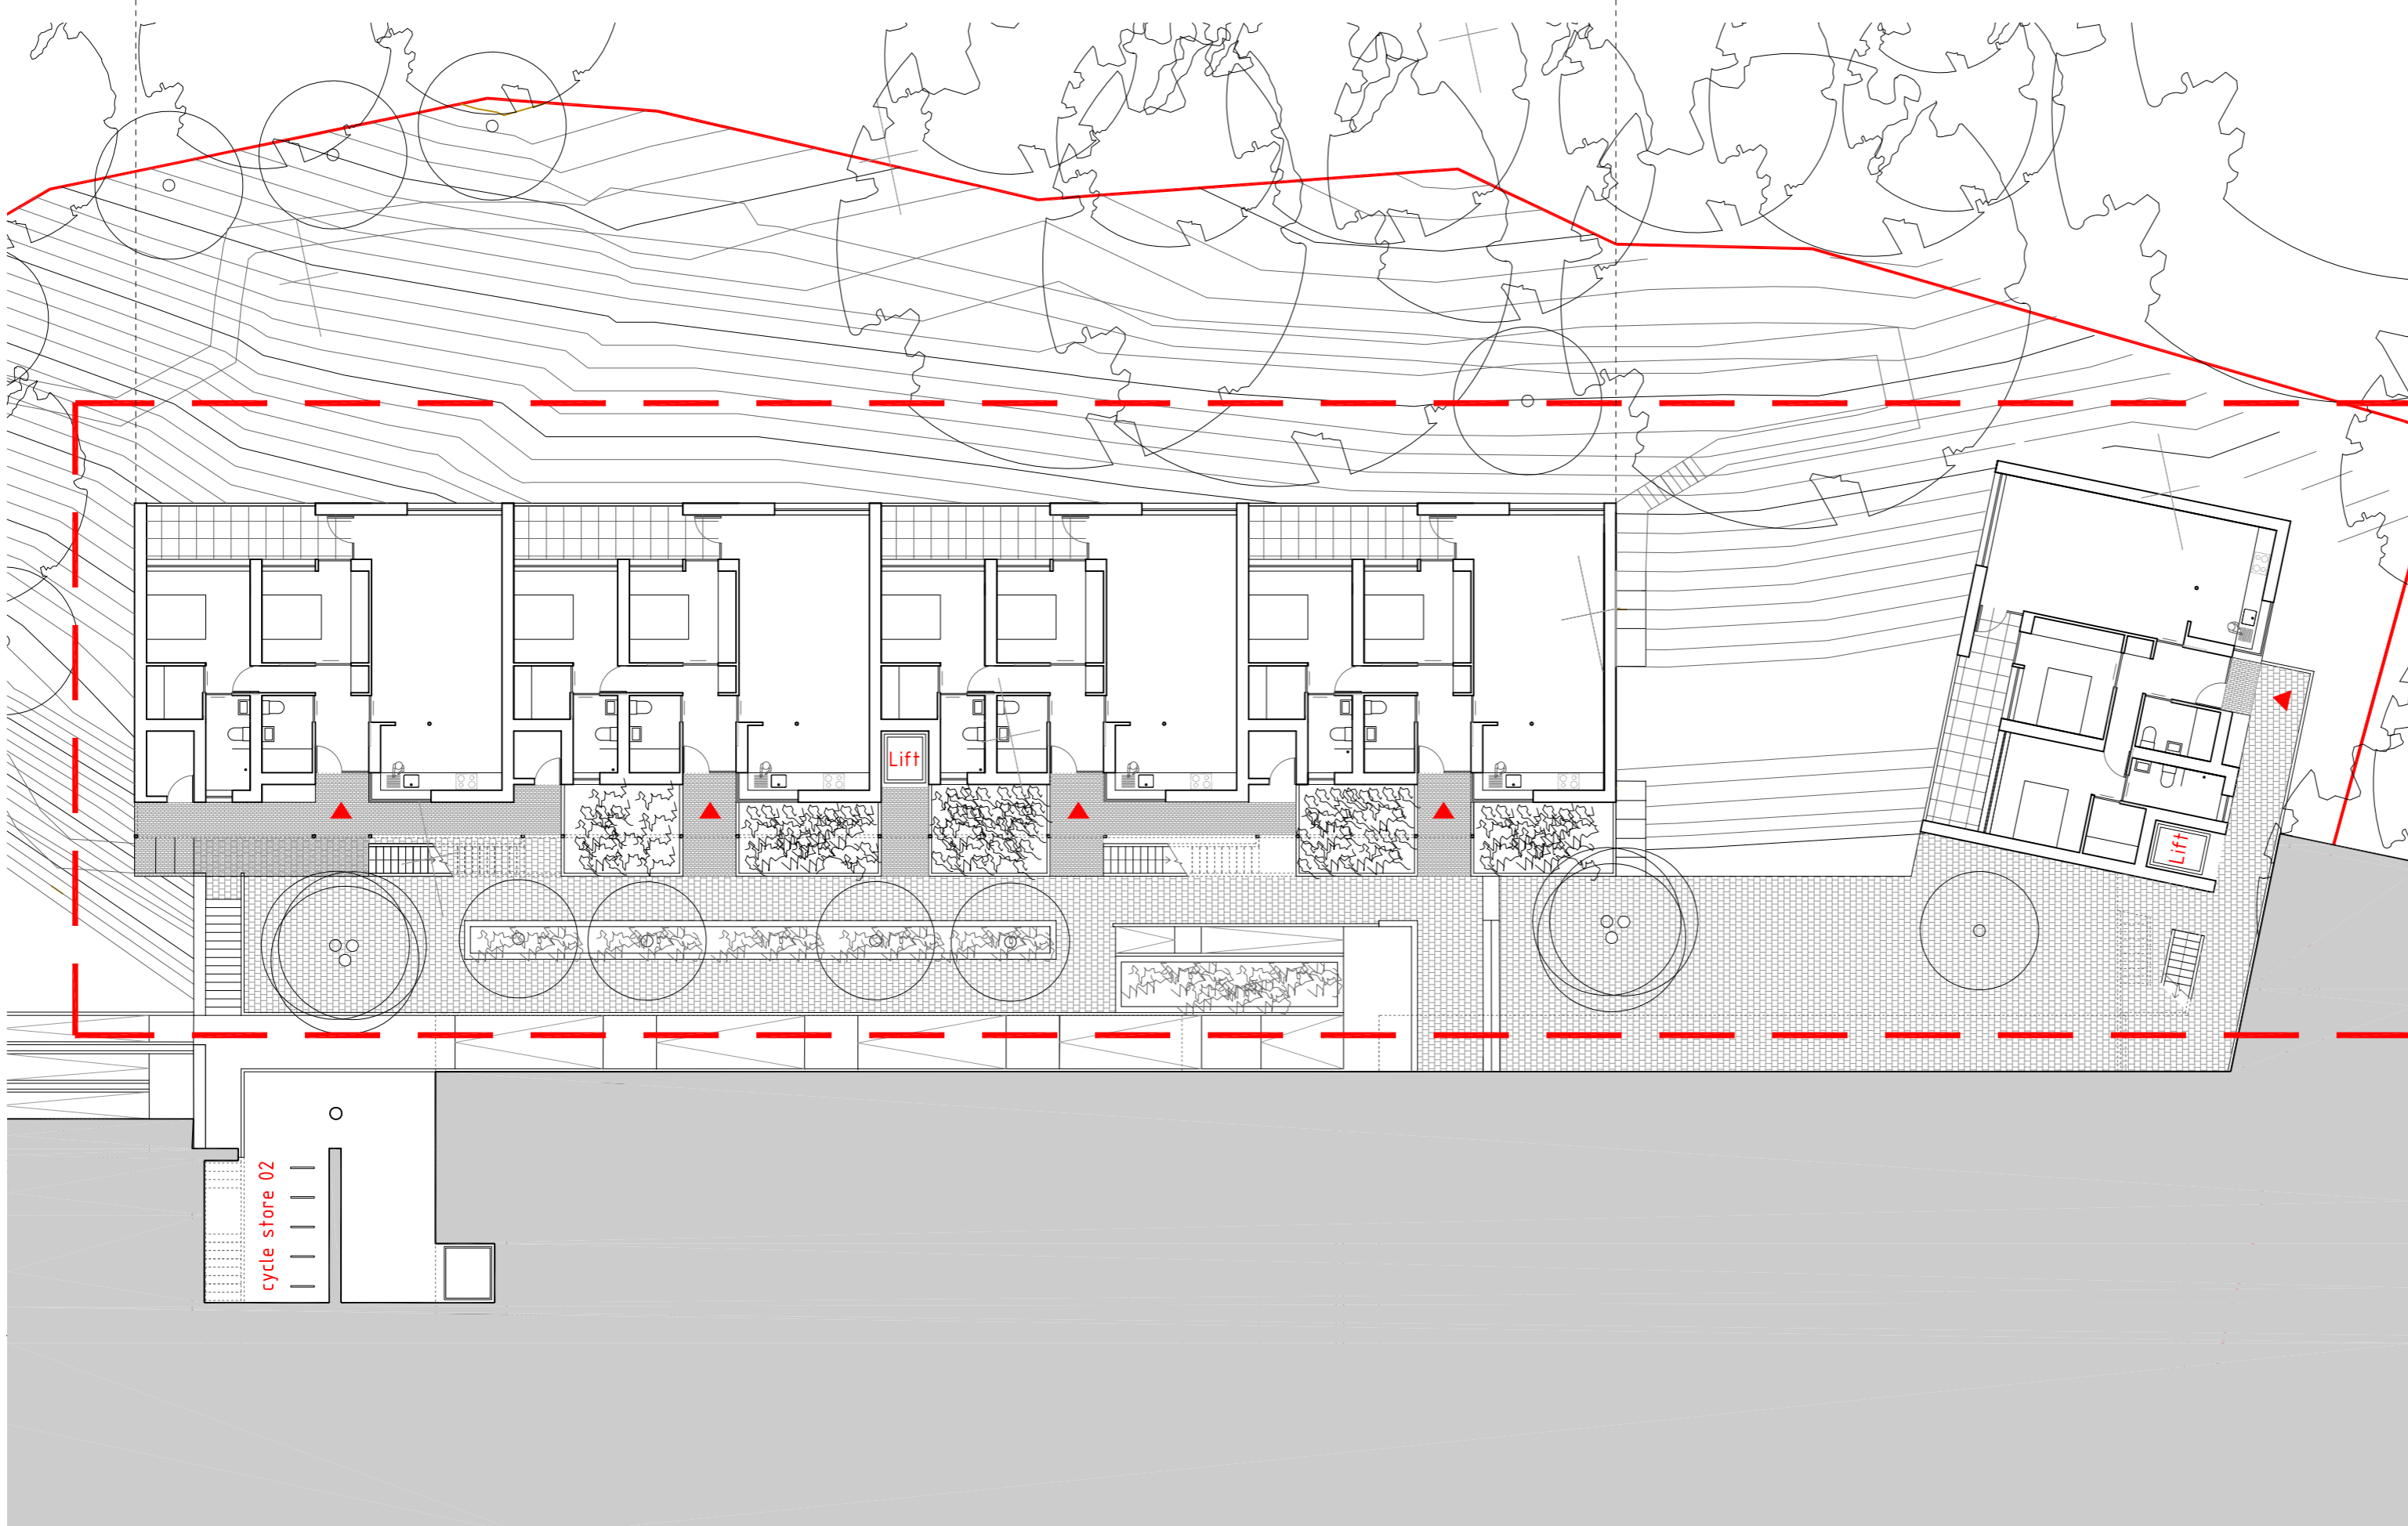

BLOCK C FIRST FLOOR PLAN

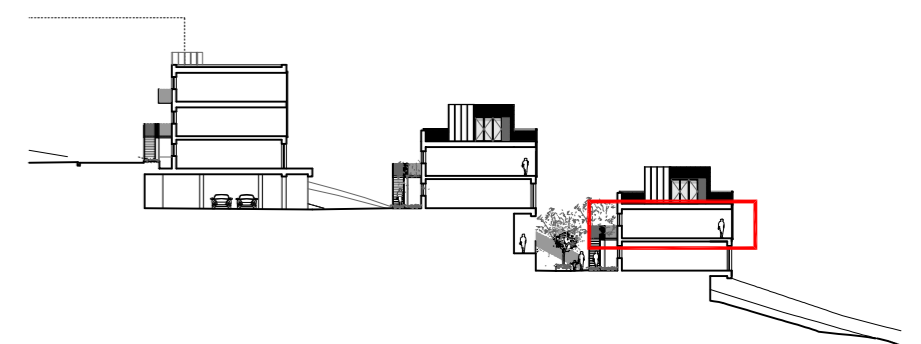

BLOCK C GROUND FLOOR PLAN

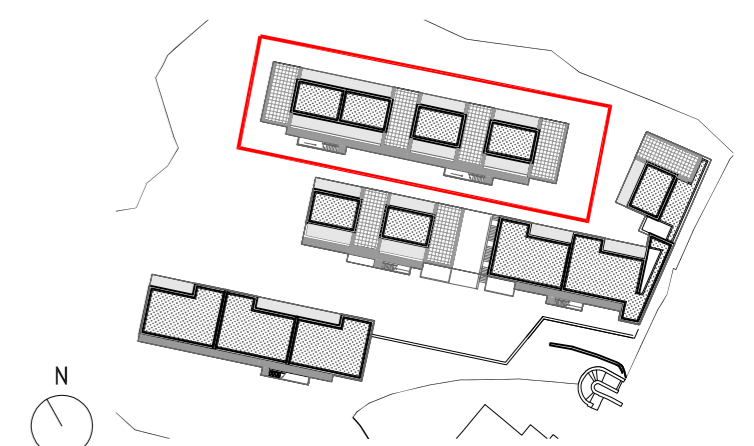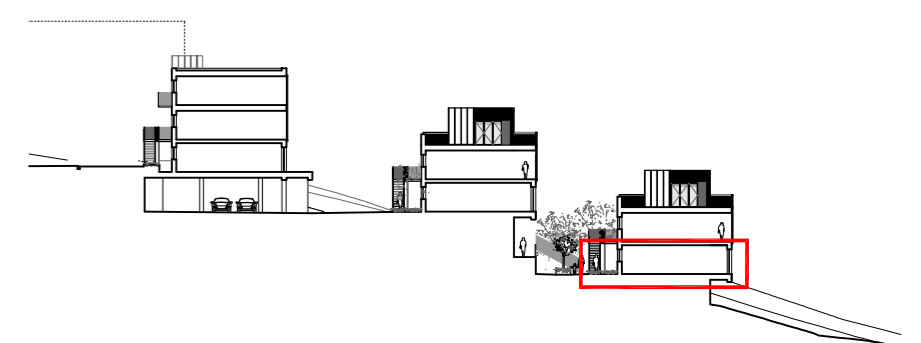

PROJECT
LAND AT NORTHCLIFF

DRAWING
BLOCK C APARTMENT PLANS
(INCL. LOWER GROUND FLOOR PORTION OF BLOCK B)

SCALE 1:200 @ A1 DRAWING NO.
DATE MAY 17 DRAWN RT 1321/S117 C

DRAWING STATUS
PRELIMINARY INFORMATION APPROVAL PLANNING
TENDER B REGS CONTRACT CONSTRUCTION

LOYN & CO ARCHITECTS
21 VICTORIA ROAD PENARTH VALE OF GLAMORGAN CF64 3EG
T: +44 (0)29 2071432 F: +44 (0)29 20402784 E: architecture@loyn.co.uk
COPYRIGHT LOYN & CO ARCHITECTS. DO NOT SCALE THIS DRAWING EXCEPT FOR PLANNING PURPOSES.