

ISO A1 594mm x 841mm  
Approved: RM  
Checked: RM  
Designer: M4  
Project Management Fileds: Designer: M4

**NOTES**

1. ALL DIMENSIONS SHOWN ARE IN MILLIMETRES UNLESS OTHERWISE SPECIFIED
2. DO NOT SCALE FROM THIS DRAWING
3. THIS DRAWING TO BE IN CONJUNCTION WITH RELEVANT LAYOUT AND DRAWINGS 60509148-SHT-30-CT-0301 TO 0307
4. FOUNDATION DETAILED ARE INDICATIVE ONLY, TO BE CONFIRMED DURING DETAILED DESIGN
5. FOUNDATIONS TO BE DESIGNED TO SUIT GROUND CONDITION
6. REINFORCEMENT DETAILS SHOWN INDICATIVE

**AECOM**

**PROJECT**

**ST. ATHAN  
NORTHERN  
ACCESS  
ROAD**

**CLIENT**


WELSH GOVERNMENT



**Llywodraeth Cymru  
Welsh Government**

**CONSULTANT**

AECOM  
1 CALLAGHAN SQUARE  
CARDIFF  
CF10 5BT  
TEL: (029) 20674600  
FAX: (029) 20674699

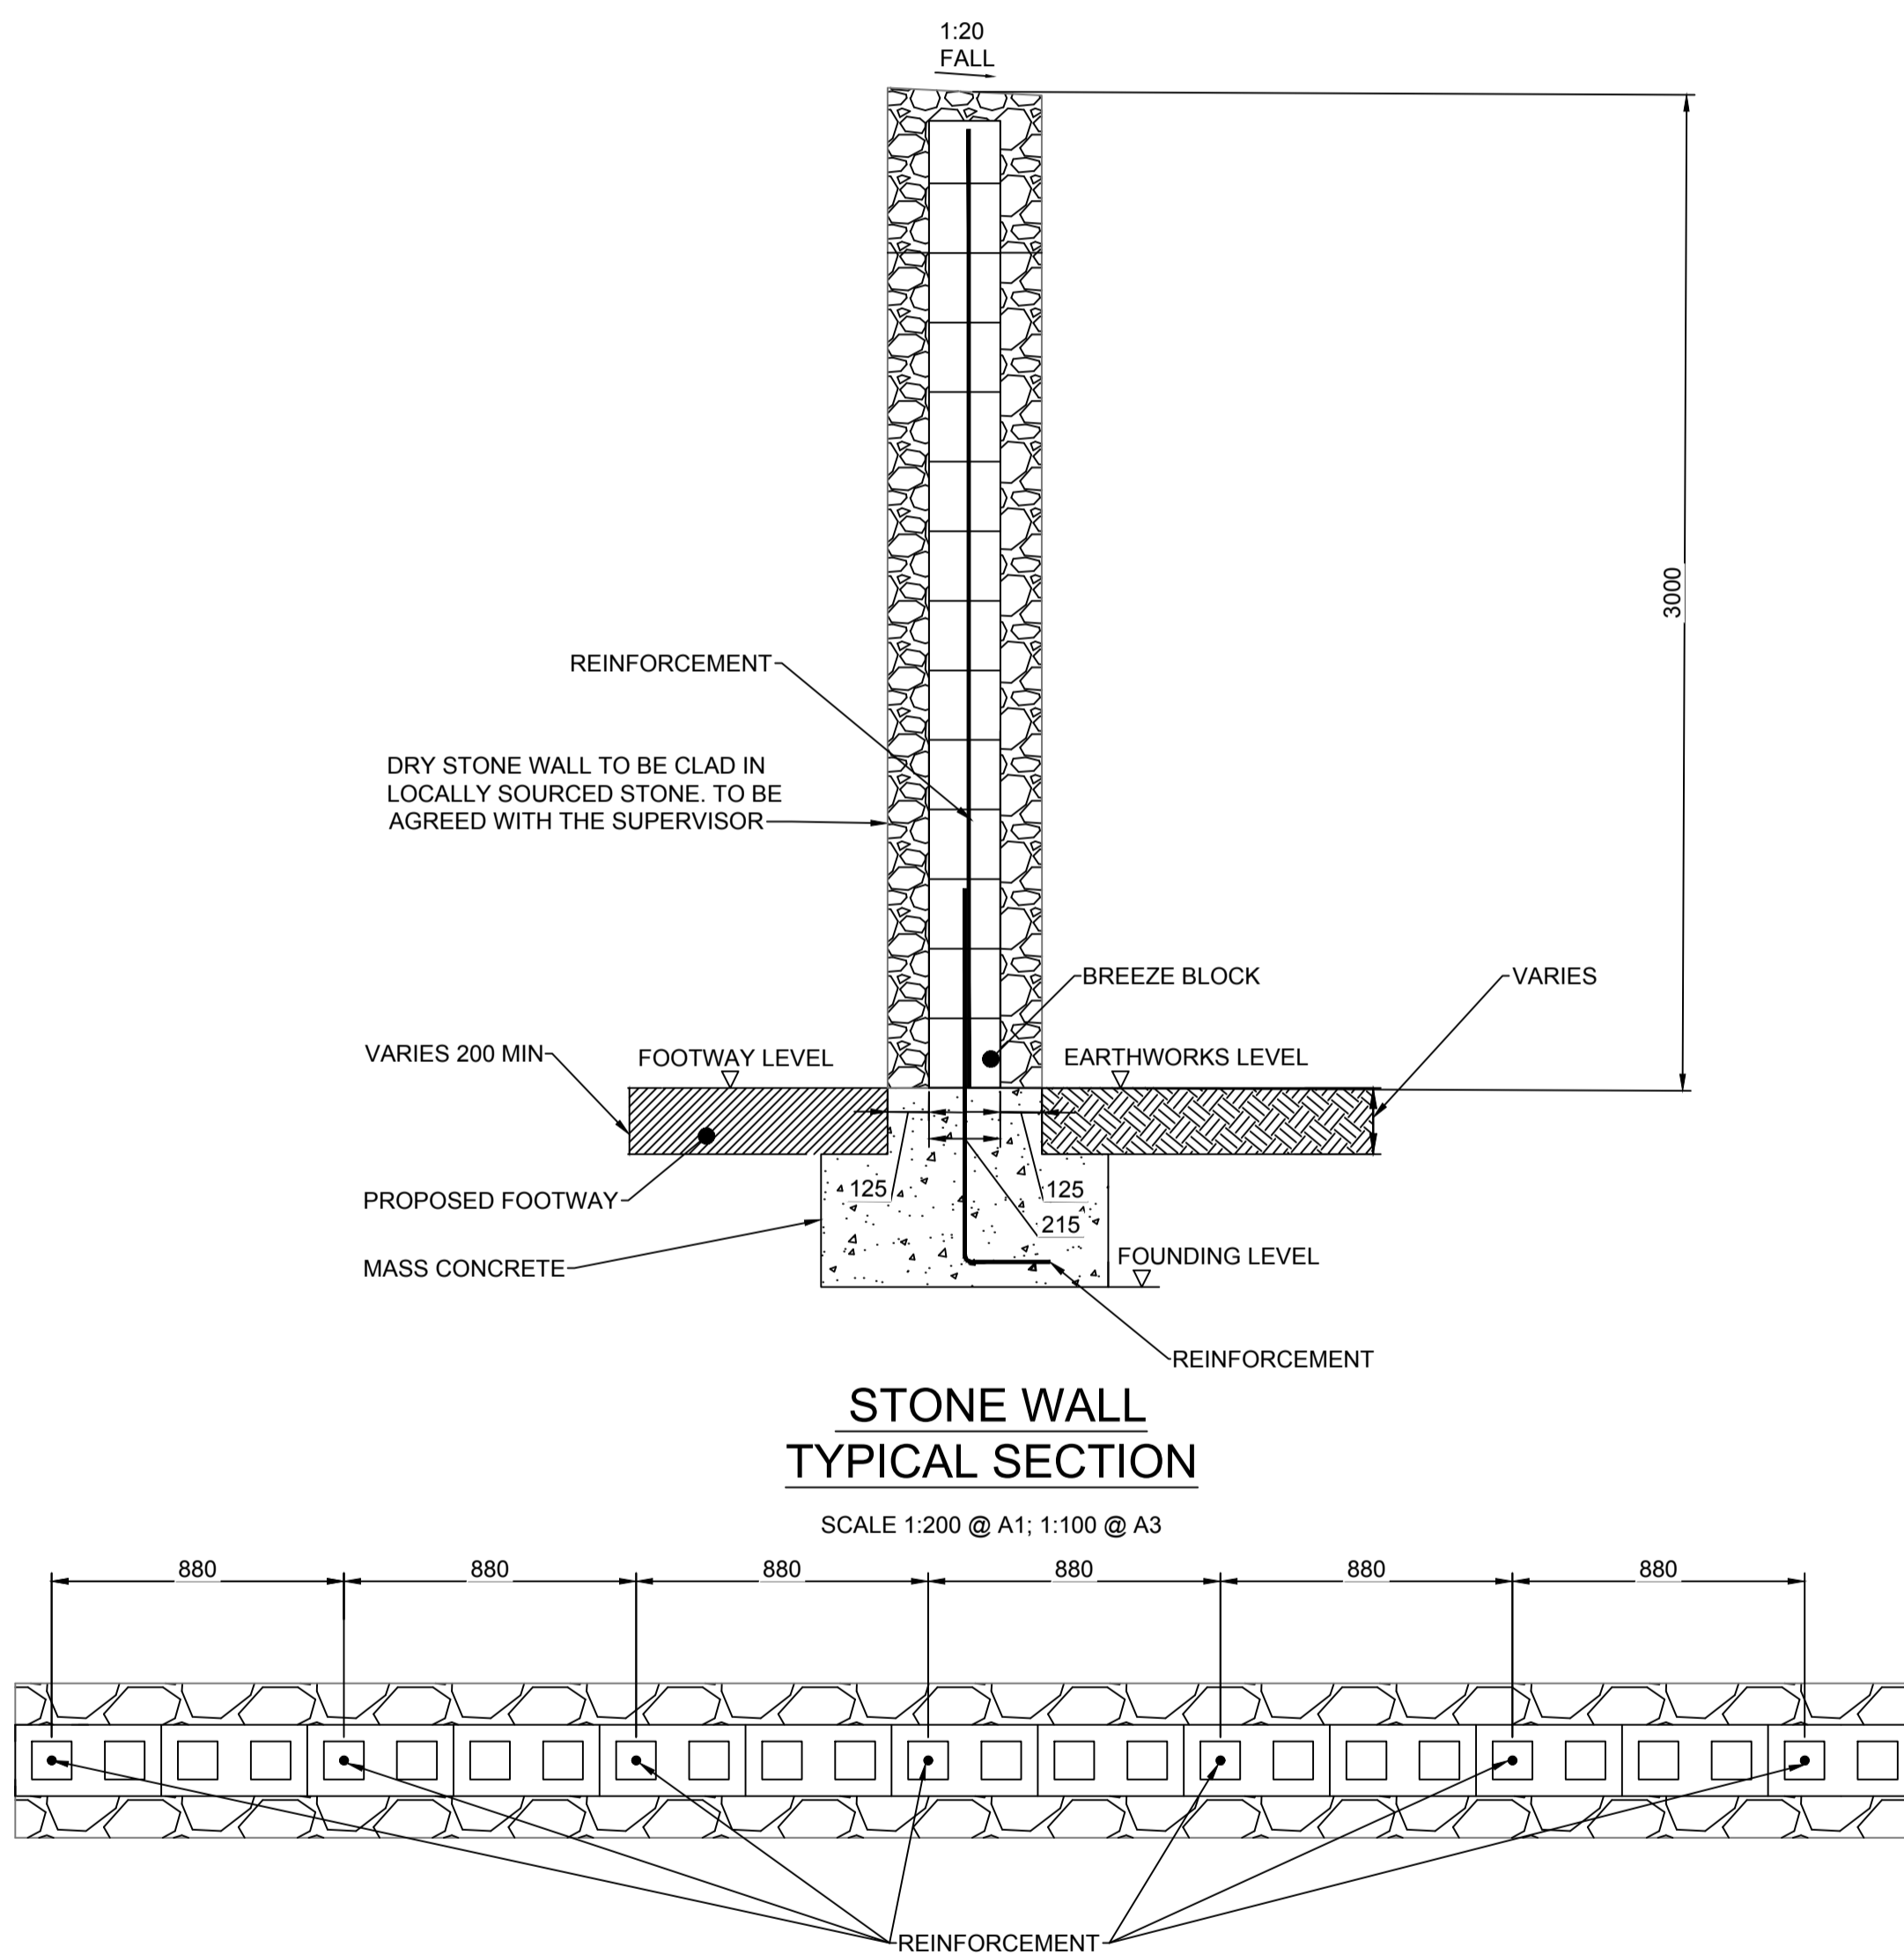

**STATUS**

PLANNING SUBMISSION ISSUE

**ISSUE/REVISION**

IR	DATE	DESCRIPTION
B	26-05-17	WALL HEIGHT INCREASED TO 3m
A	27-03-17	PLANNING SUBMISSION ISSUE

**KEY PLAN**

**PROJECT NUMBER**

60509148

**SHEET TITLE**

ST.ATHAN  
FENCING - STANDARD DETAIL  
SHEET 1 OF 1

**SHEET NUMBER**

60509148-SHT-30-0000-CT-0308

This drawing has been prepared for the use of AECOM's client. It may not be used, modified, reproduced or relied upon by third parties, except as agreed by AECOM or as required by law. AECOM accepts no responsibility, and denies any liability whatsoever, to any party that uses or relies on this drawing without AECOM's express written consent. Do not scale this document. All measurements must be obtained from the stated dimensions.