



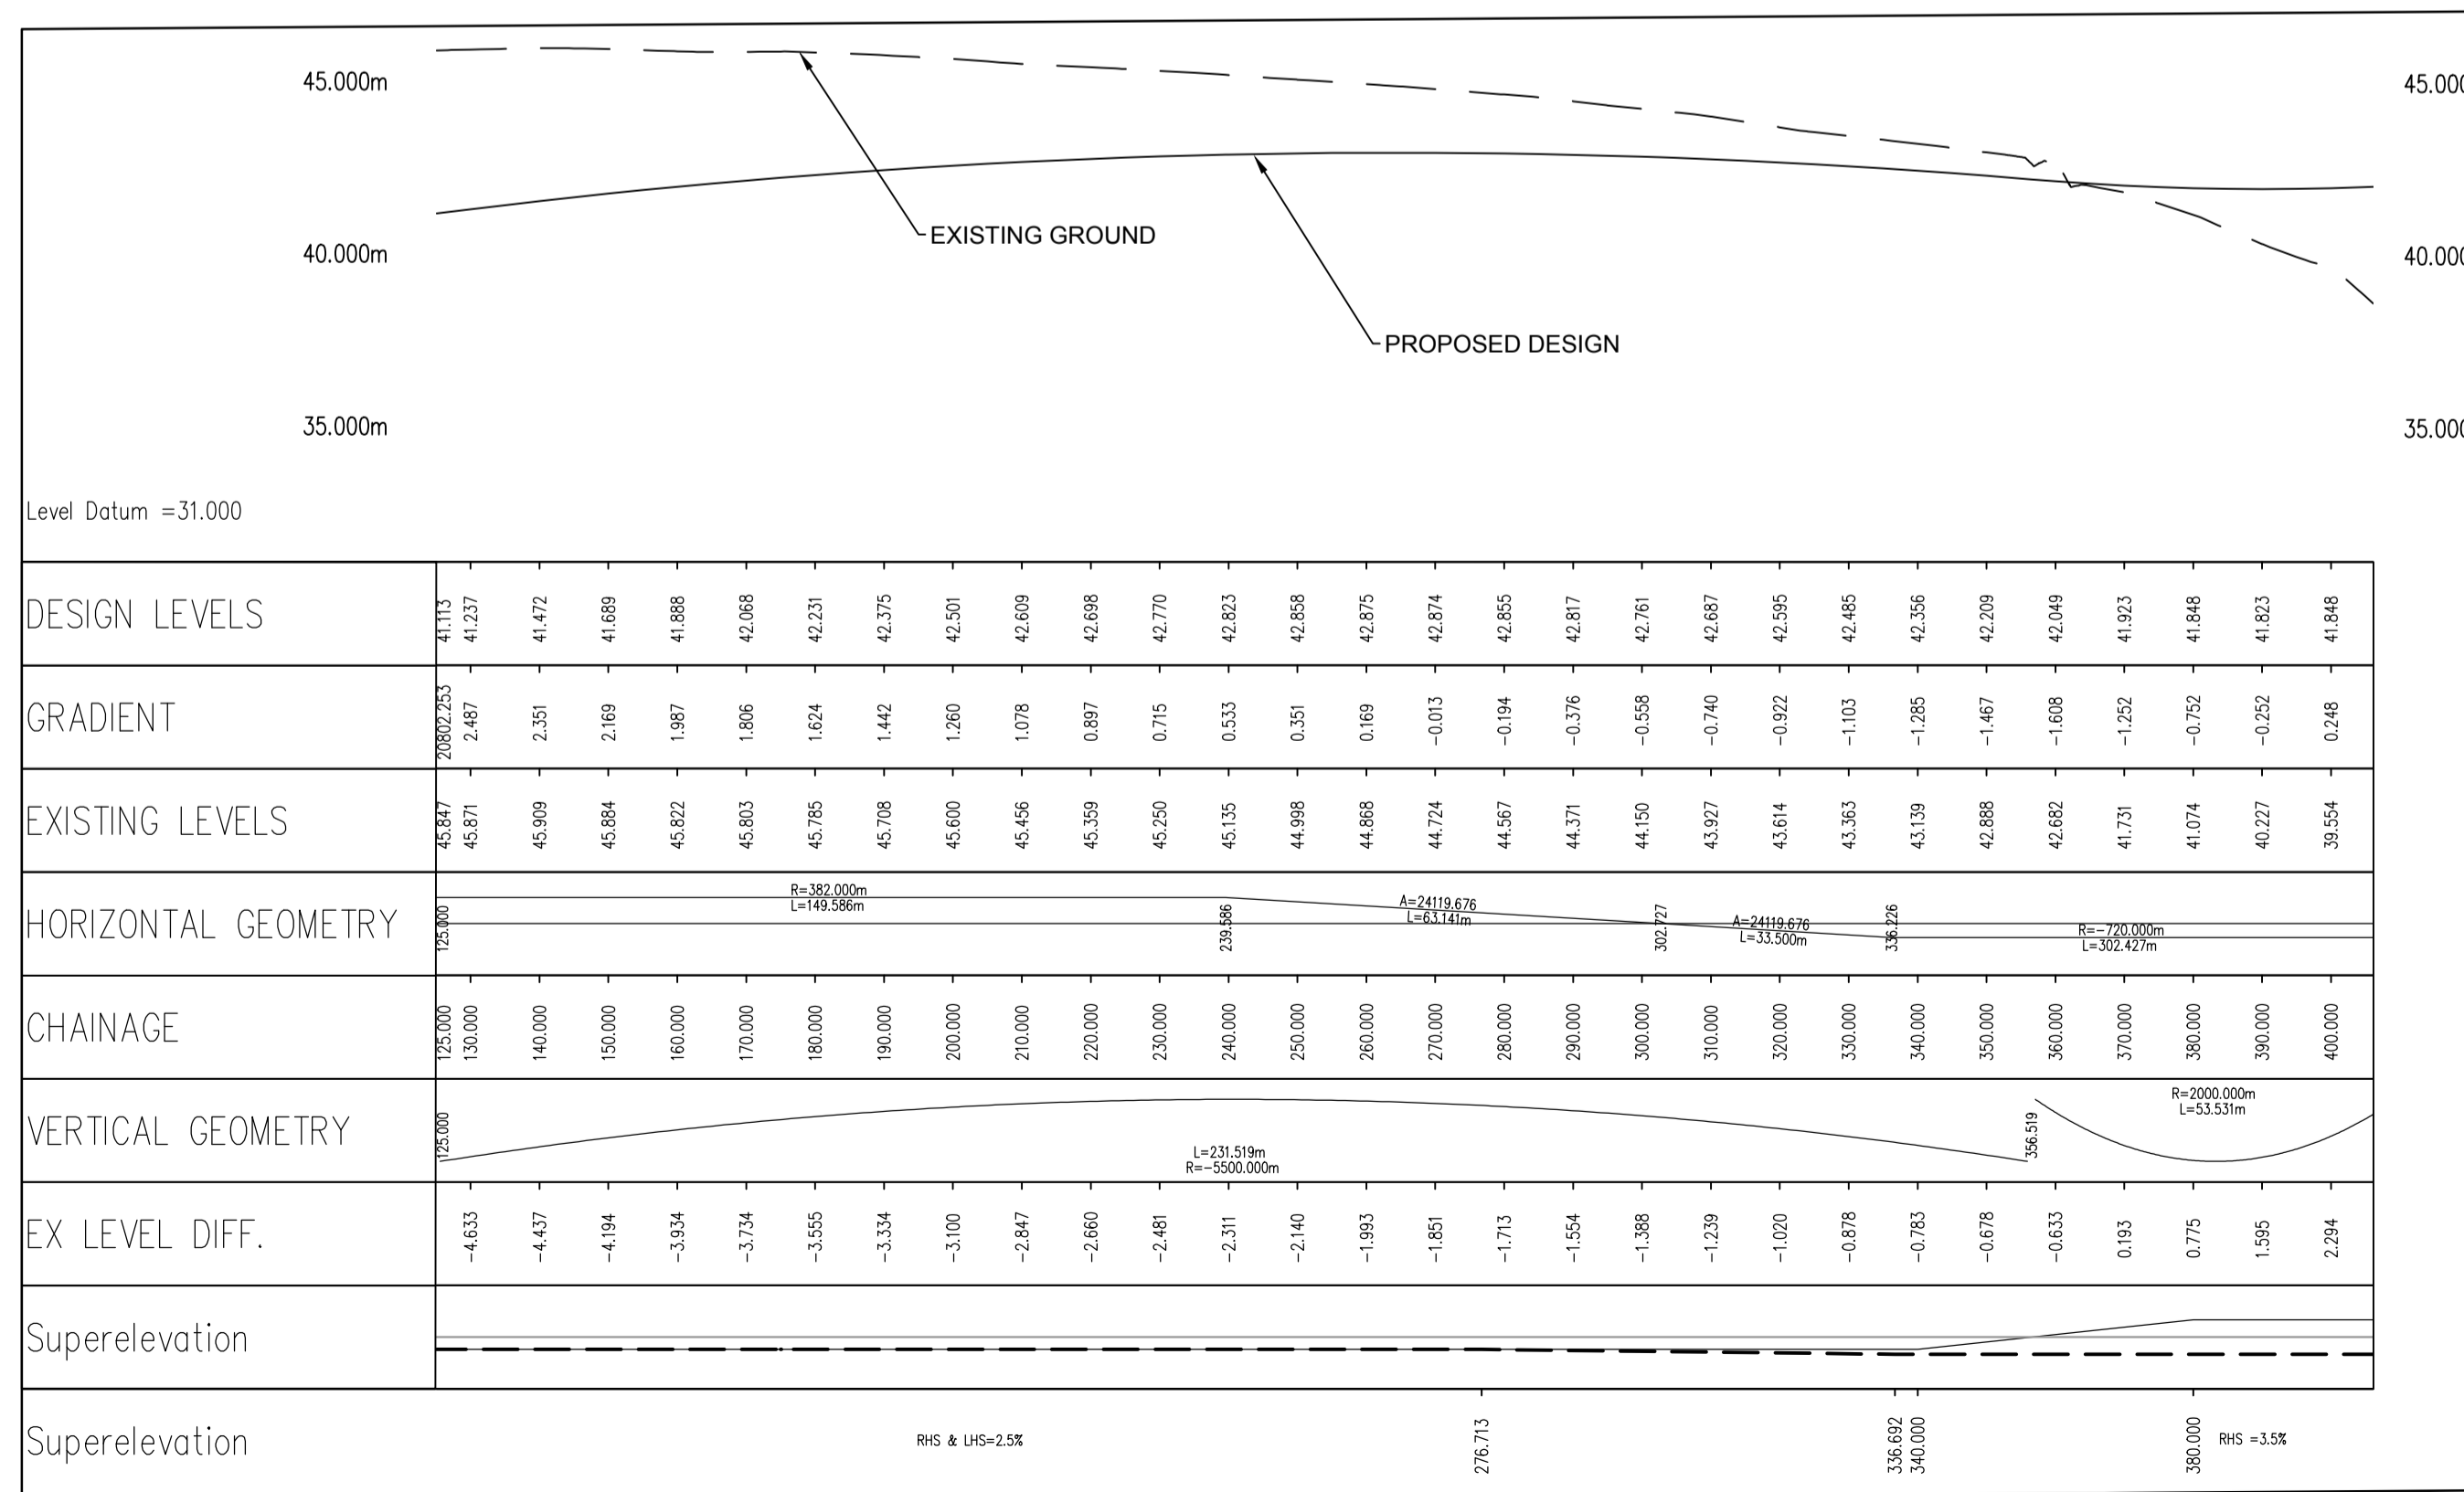

SAFETY, HEALTH AND ENVIRONMENTAL INFORMATION
In addition to the hazards/risks normally associated with the types of work detailed on this drawing, note the following specific residual risks (Reference shall also be made to the design hazard log).

Construction
WORKING ON AND ADJACENT TO LIVE CARRIAGEWAY
LIVESTOCK IN ADJACENT LAND
DEEP CUTTING IN THIS AREA, STABILITY OF GROUND COULD BE AFFECTED


KEY

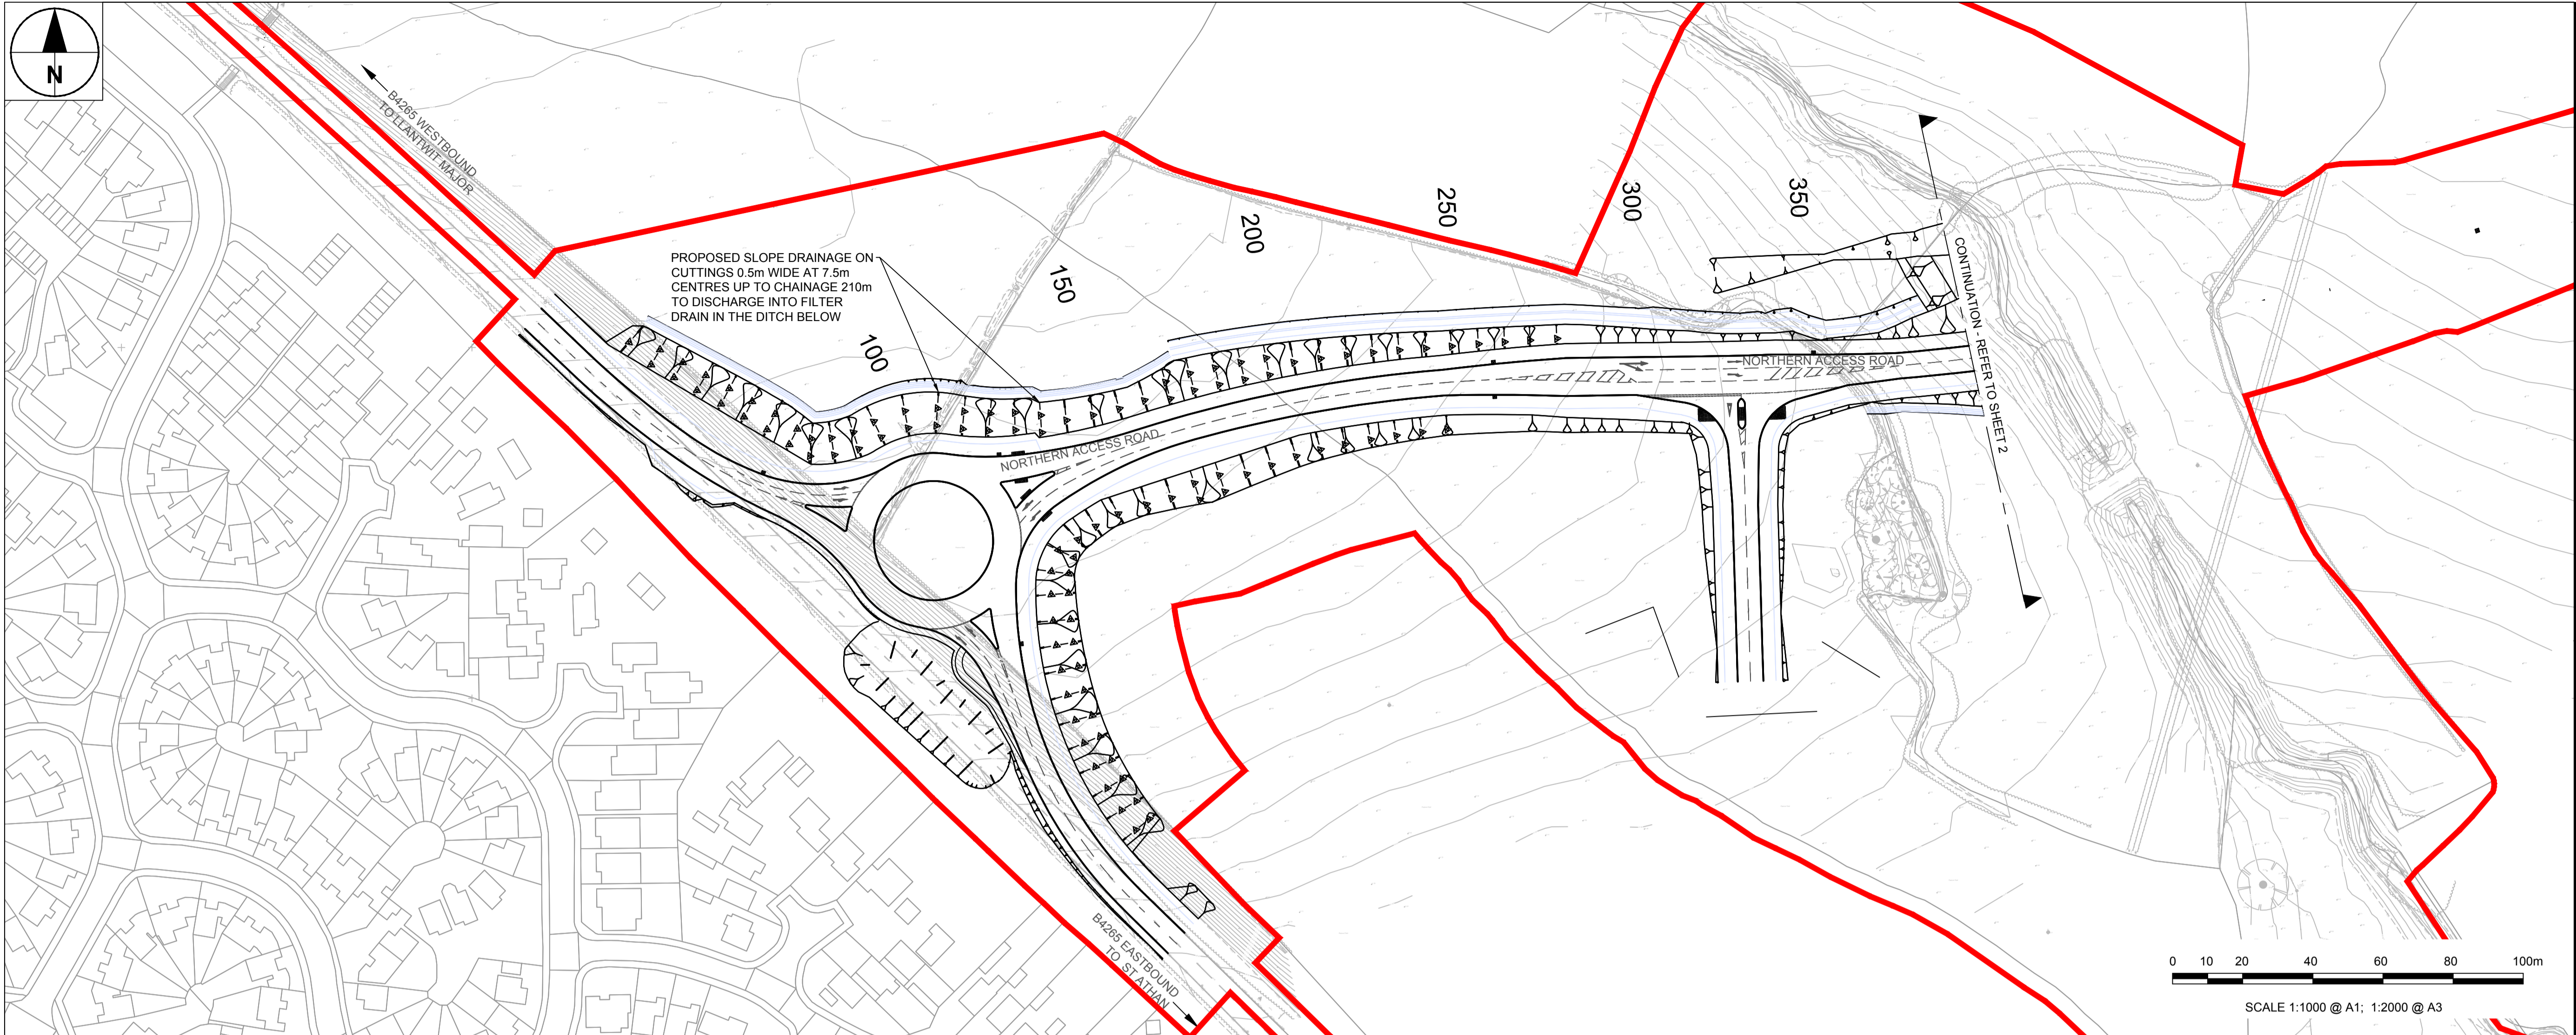

STATUS
PLANNING SUBMISSION ISSUE

ISSUE/REVISION

IR	DATE	DESCRIPTION
B	23-05-2017	SLOPE DRAINS ADDED
A	27-03-2017	PLANNING SUBMISSION ISSUE

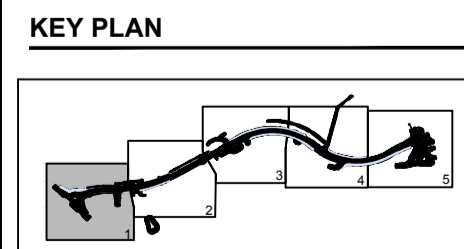

PROJECT NUMBER
60509148

SHEET TITLE
ST ATHAN
PLAN AND PROFILE
SHEET 1 OF 5

SHEET NUMBER
60509148-SHT-30-0000-CT-0601

ISO A1 584mm x 841mm
 Project Management Initials: Designer: RG Checked: RM Approved: RM
 File name: \\EU\AECOMNET\COM\PROJECTS\HIGHWAYS-ST ATHAN\3 EXECUTION\3 DOCUMENTS\30 CAD\01 WORKING\DRAWINGS\0600 - EARTHWORKS\60509148-SHT-30-0000-CT-0601_065.DWG
 Last saved by: SHORTEE Last saved: 2017-05-23
 Printed on: %Full Consumer Recycled Content Paper