

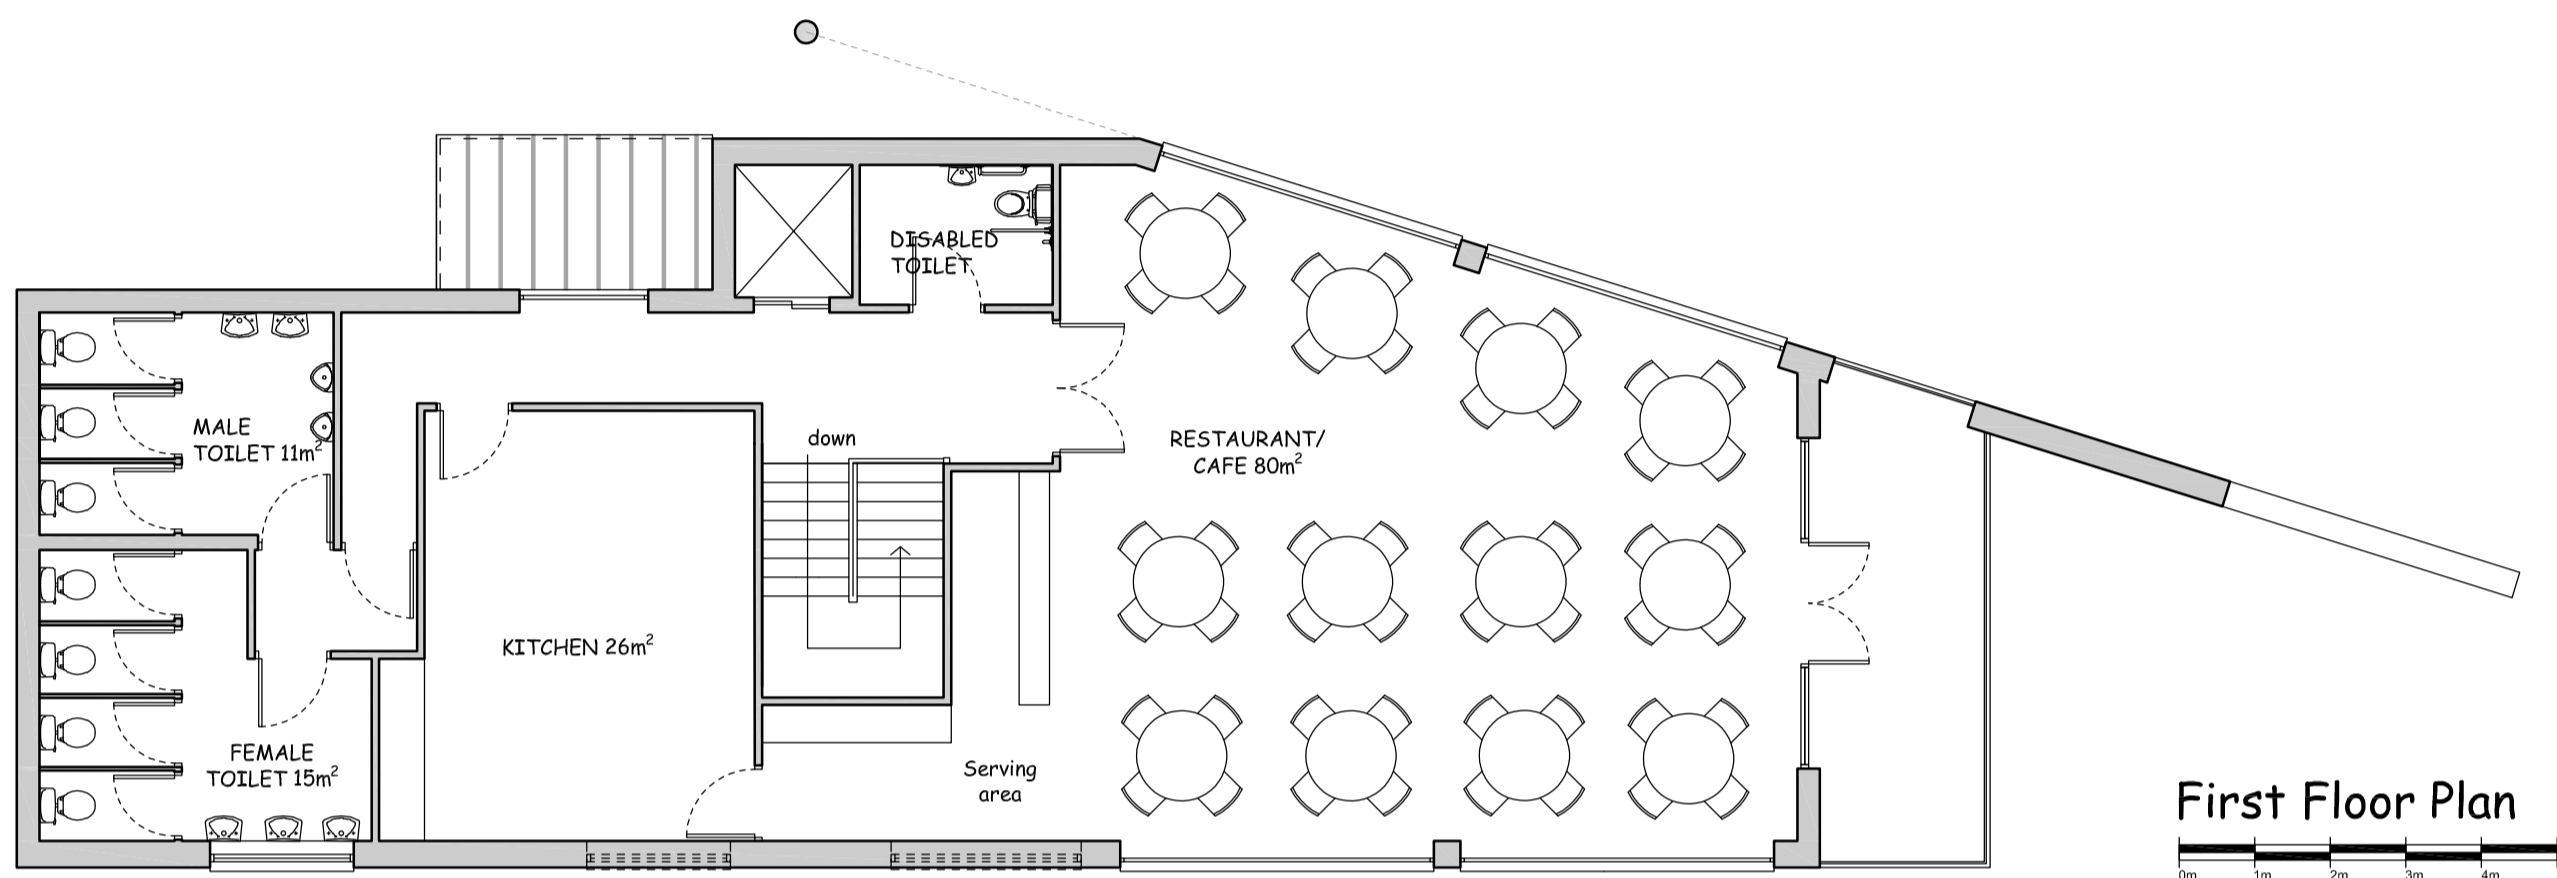
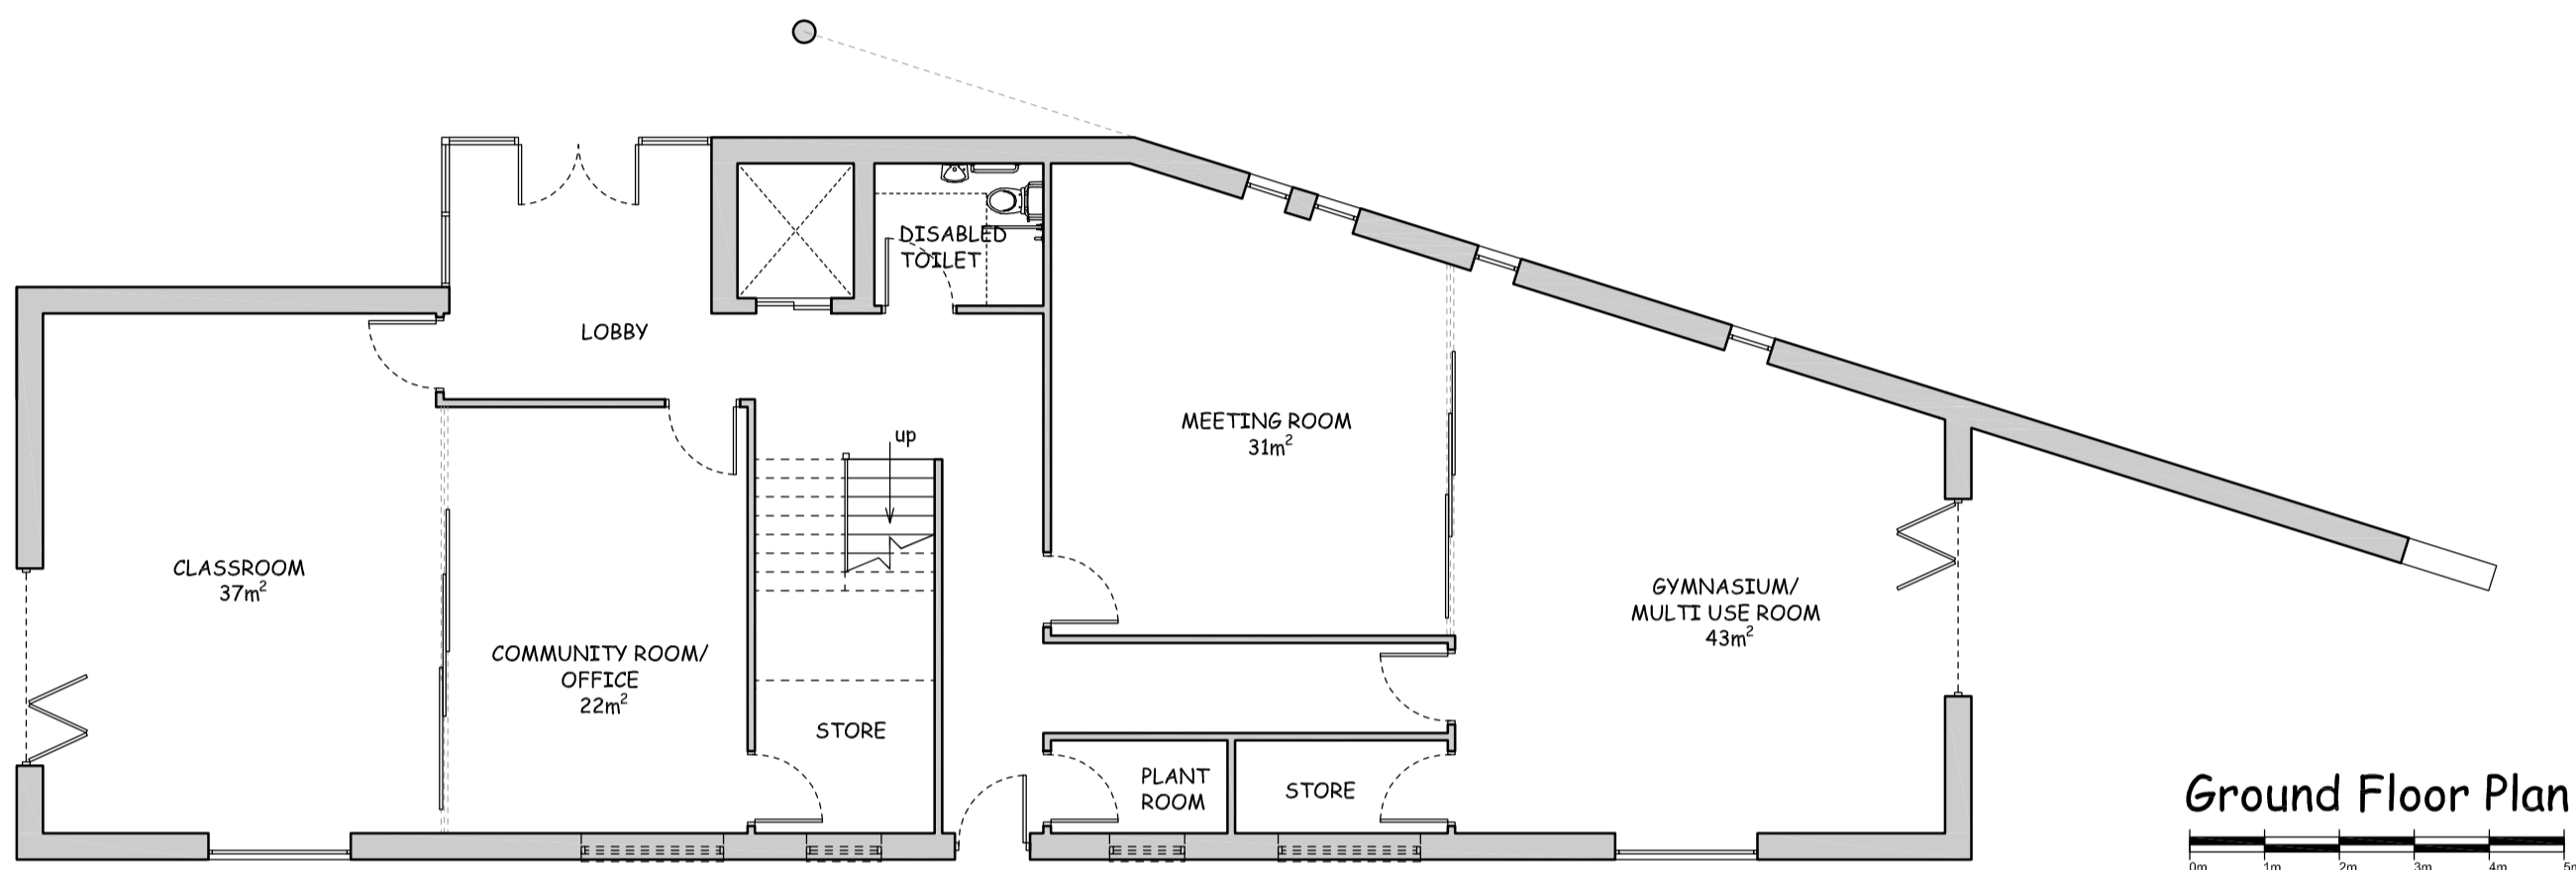
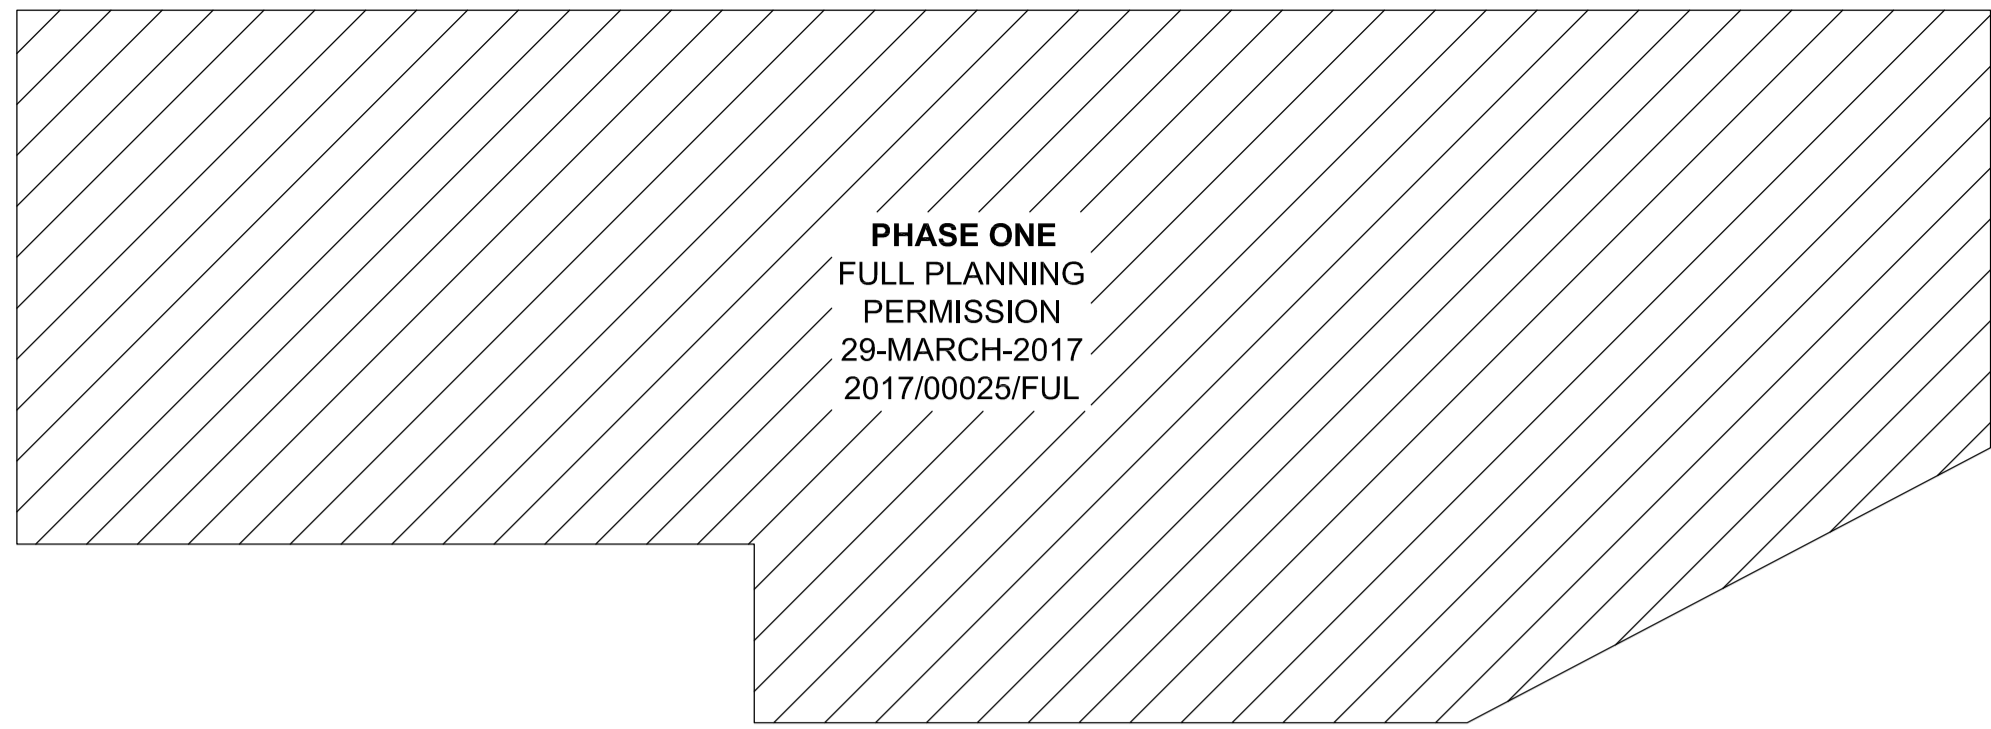


NOTES:
THIS DRAWING IS COPYRIGHT.
DO NOT SCALE FROM THIS DRAWING.
WORK TO FIGURED DIMENSIONS ONLY.
CHECK ALL DIMENSIONS ON SITE.
ANY DISCREPANCIES TO BE NOTIFIED TO THE ARCHITECT.

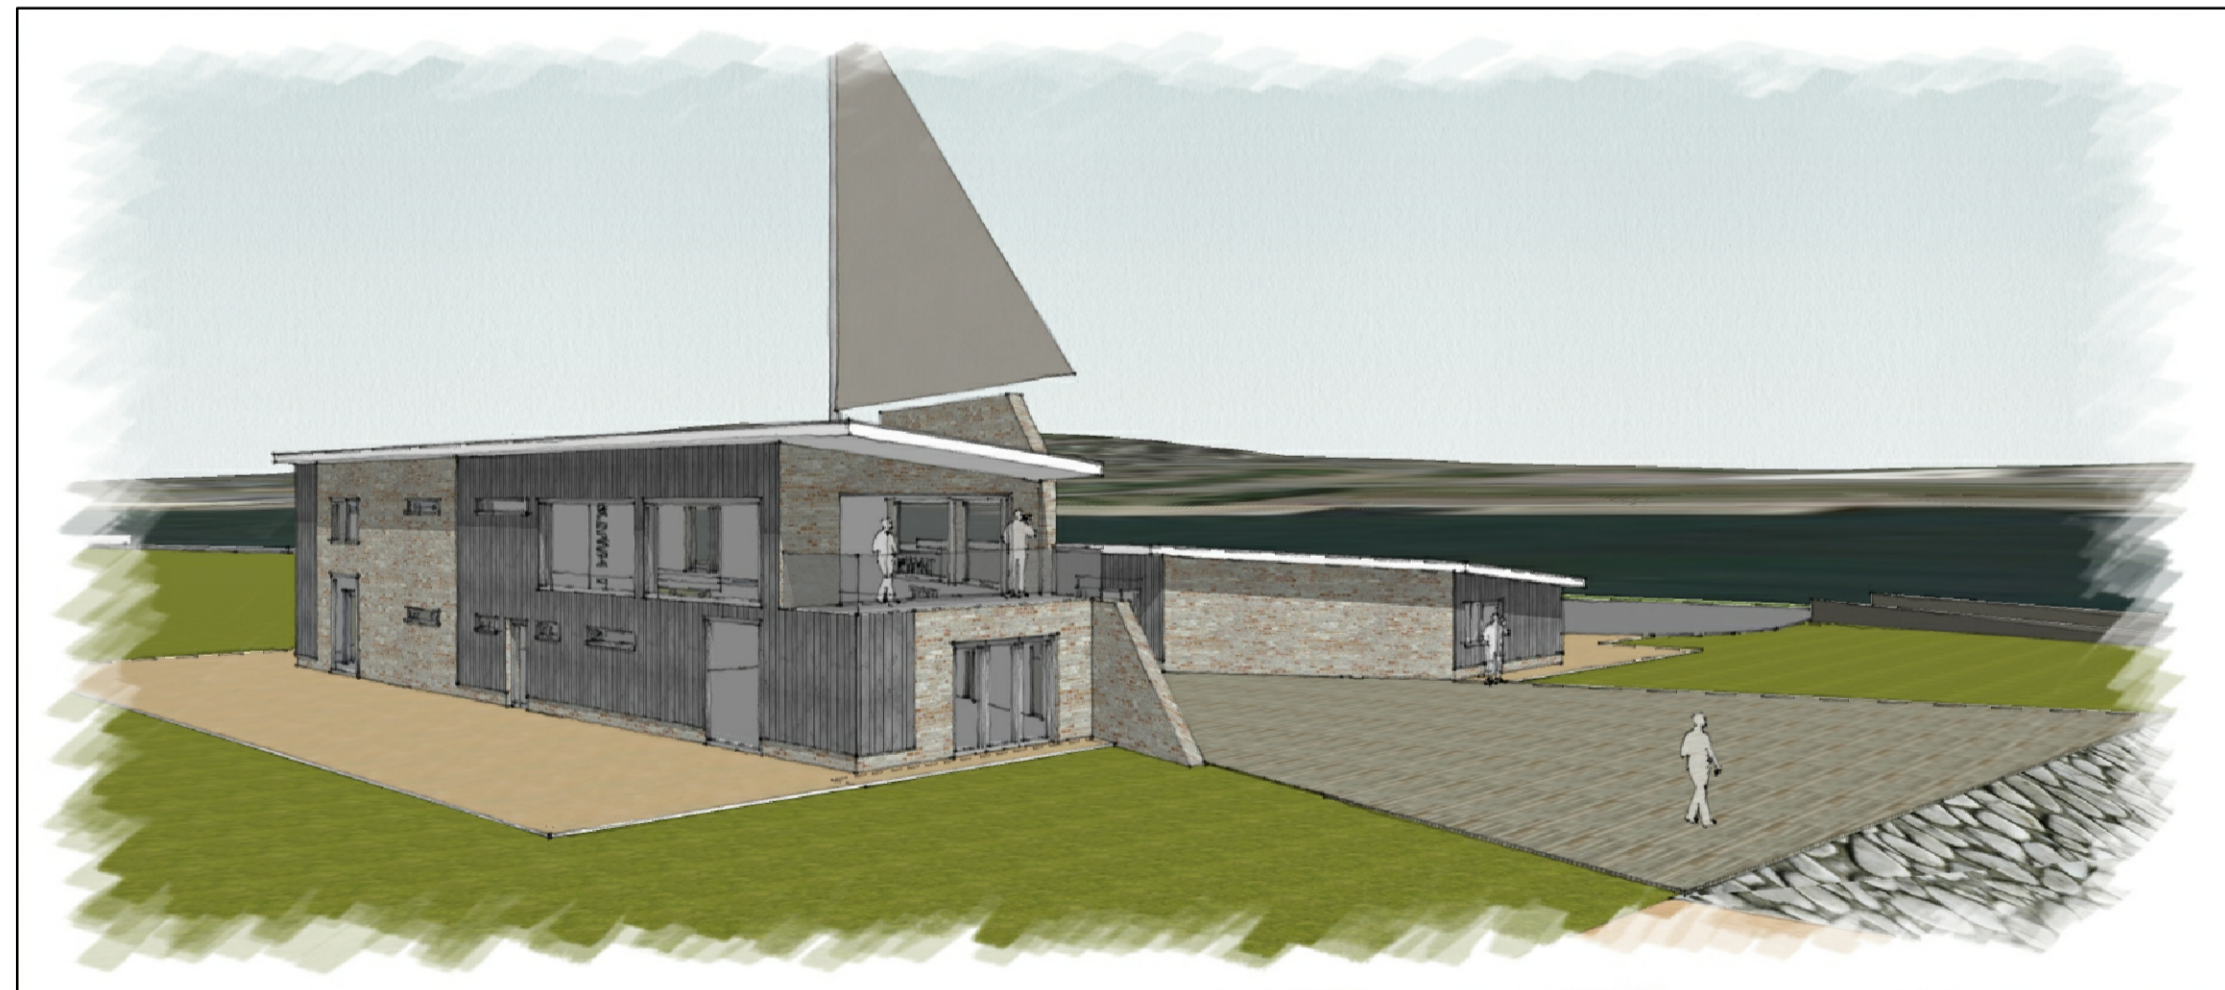


PHASE TWO

PHASE TWO

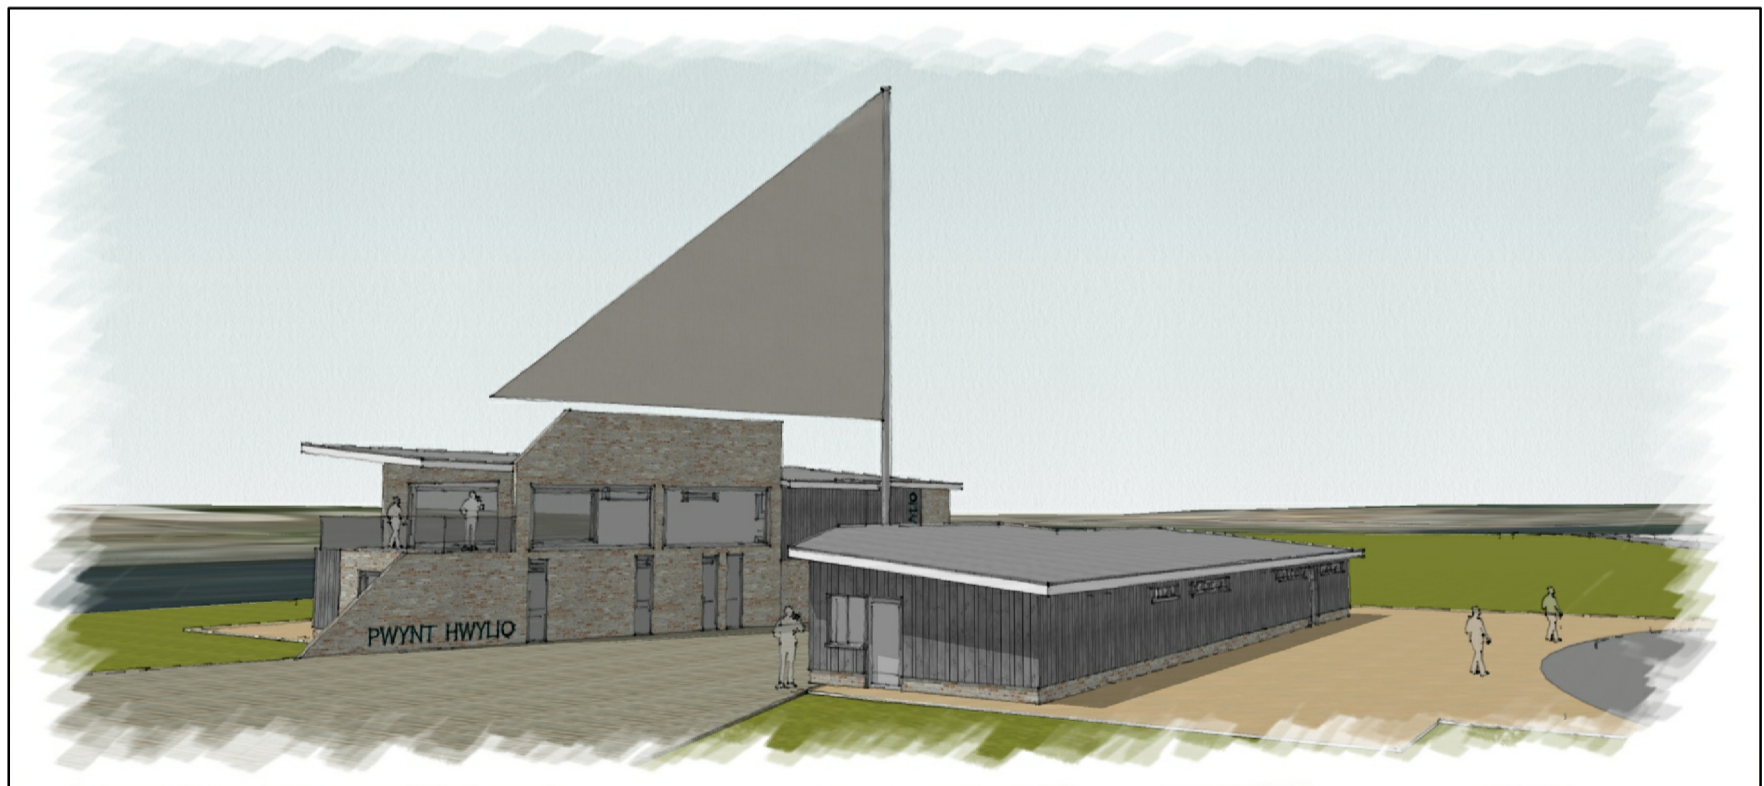

NB: MODELED ON VISUALIZATION B

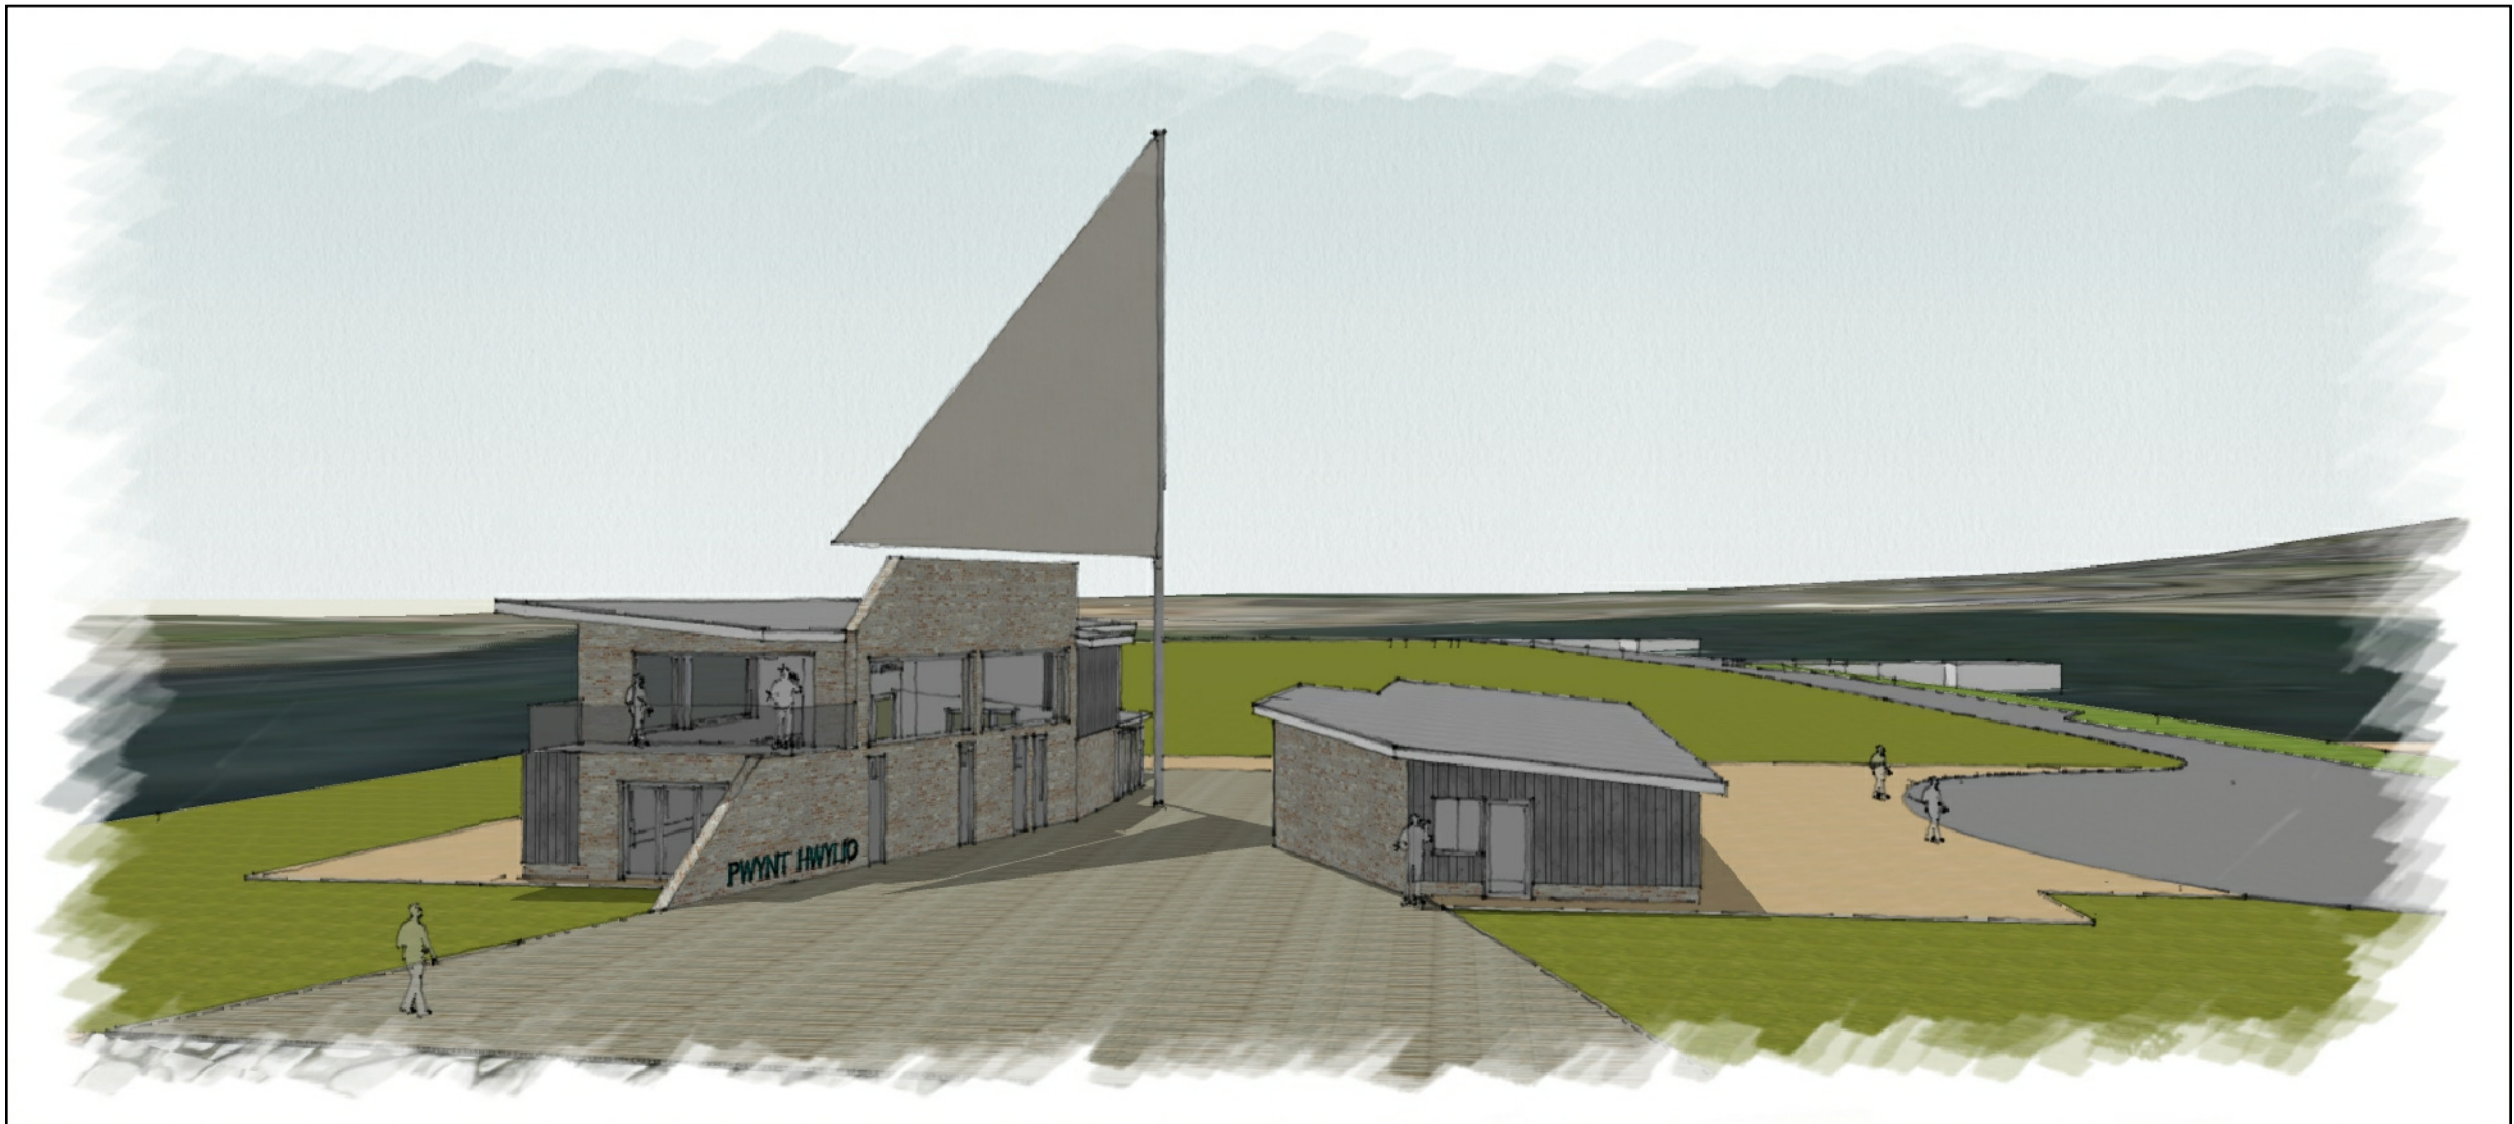

NO.	REVISIONS

RICHARD ANDREWS ARCHITECTS
sustainable:modern:creative

THE STABLES, THE ESTATES OFFICE, 25-26 GOLD TOPS, NEWPORT, NP23 4PD
PHONE: 01633 744144
EMAIL: info@ra-architects.co.uk
RICHARD ANDREWS ARCHITECTS LTD.
REGISTERED IN ENGLAND & WALES NO. 02741711
REGISTERED OFFICE: SOMERSEA HOUSE, 10000 HWY, GOSWERY, UP14 3JZ
www.ra-architects.co.uk

Job **BCWAC COMPETITION THE MOLE BARRY DOCKS**

Drawing **GROUND & FIRST FLOOR PLANS AND VIEWS**

Number **R199-25 A1**

Scale 1:100 Date 05/2017 Drawn AM Checked