




NOTES:  
THIS DRAWING IS COPYRIGHT.  
DO NOT SCALE FROM THIS DRAWING.  
WORK TO FIGURED DIMENSIONS ONLY.  
CHECK ALL DIMENSIONS ON-SITE.  
ANY DISCREPANCIES TO BE NOTIFIED TO THE ARCHITECT.

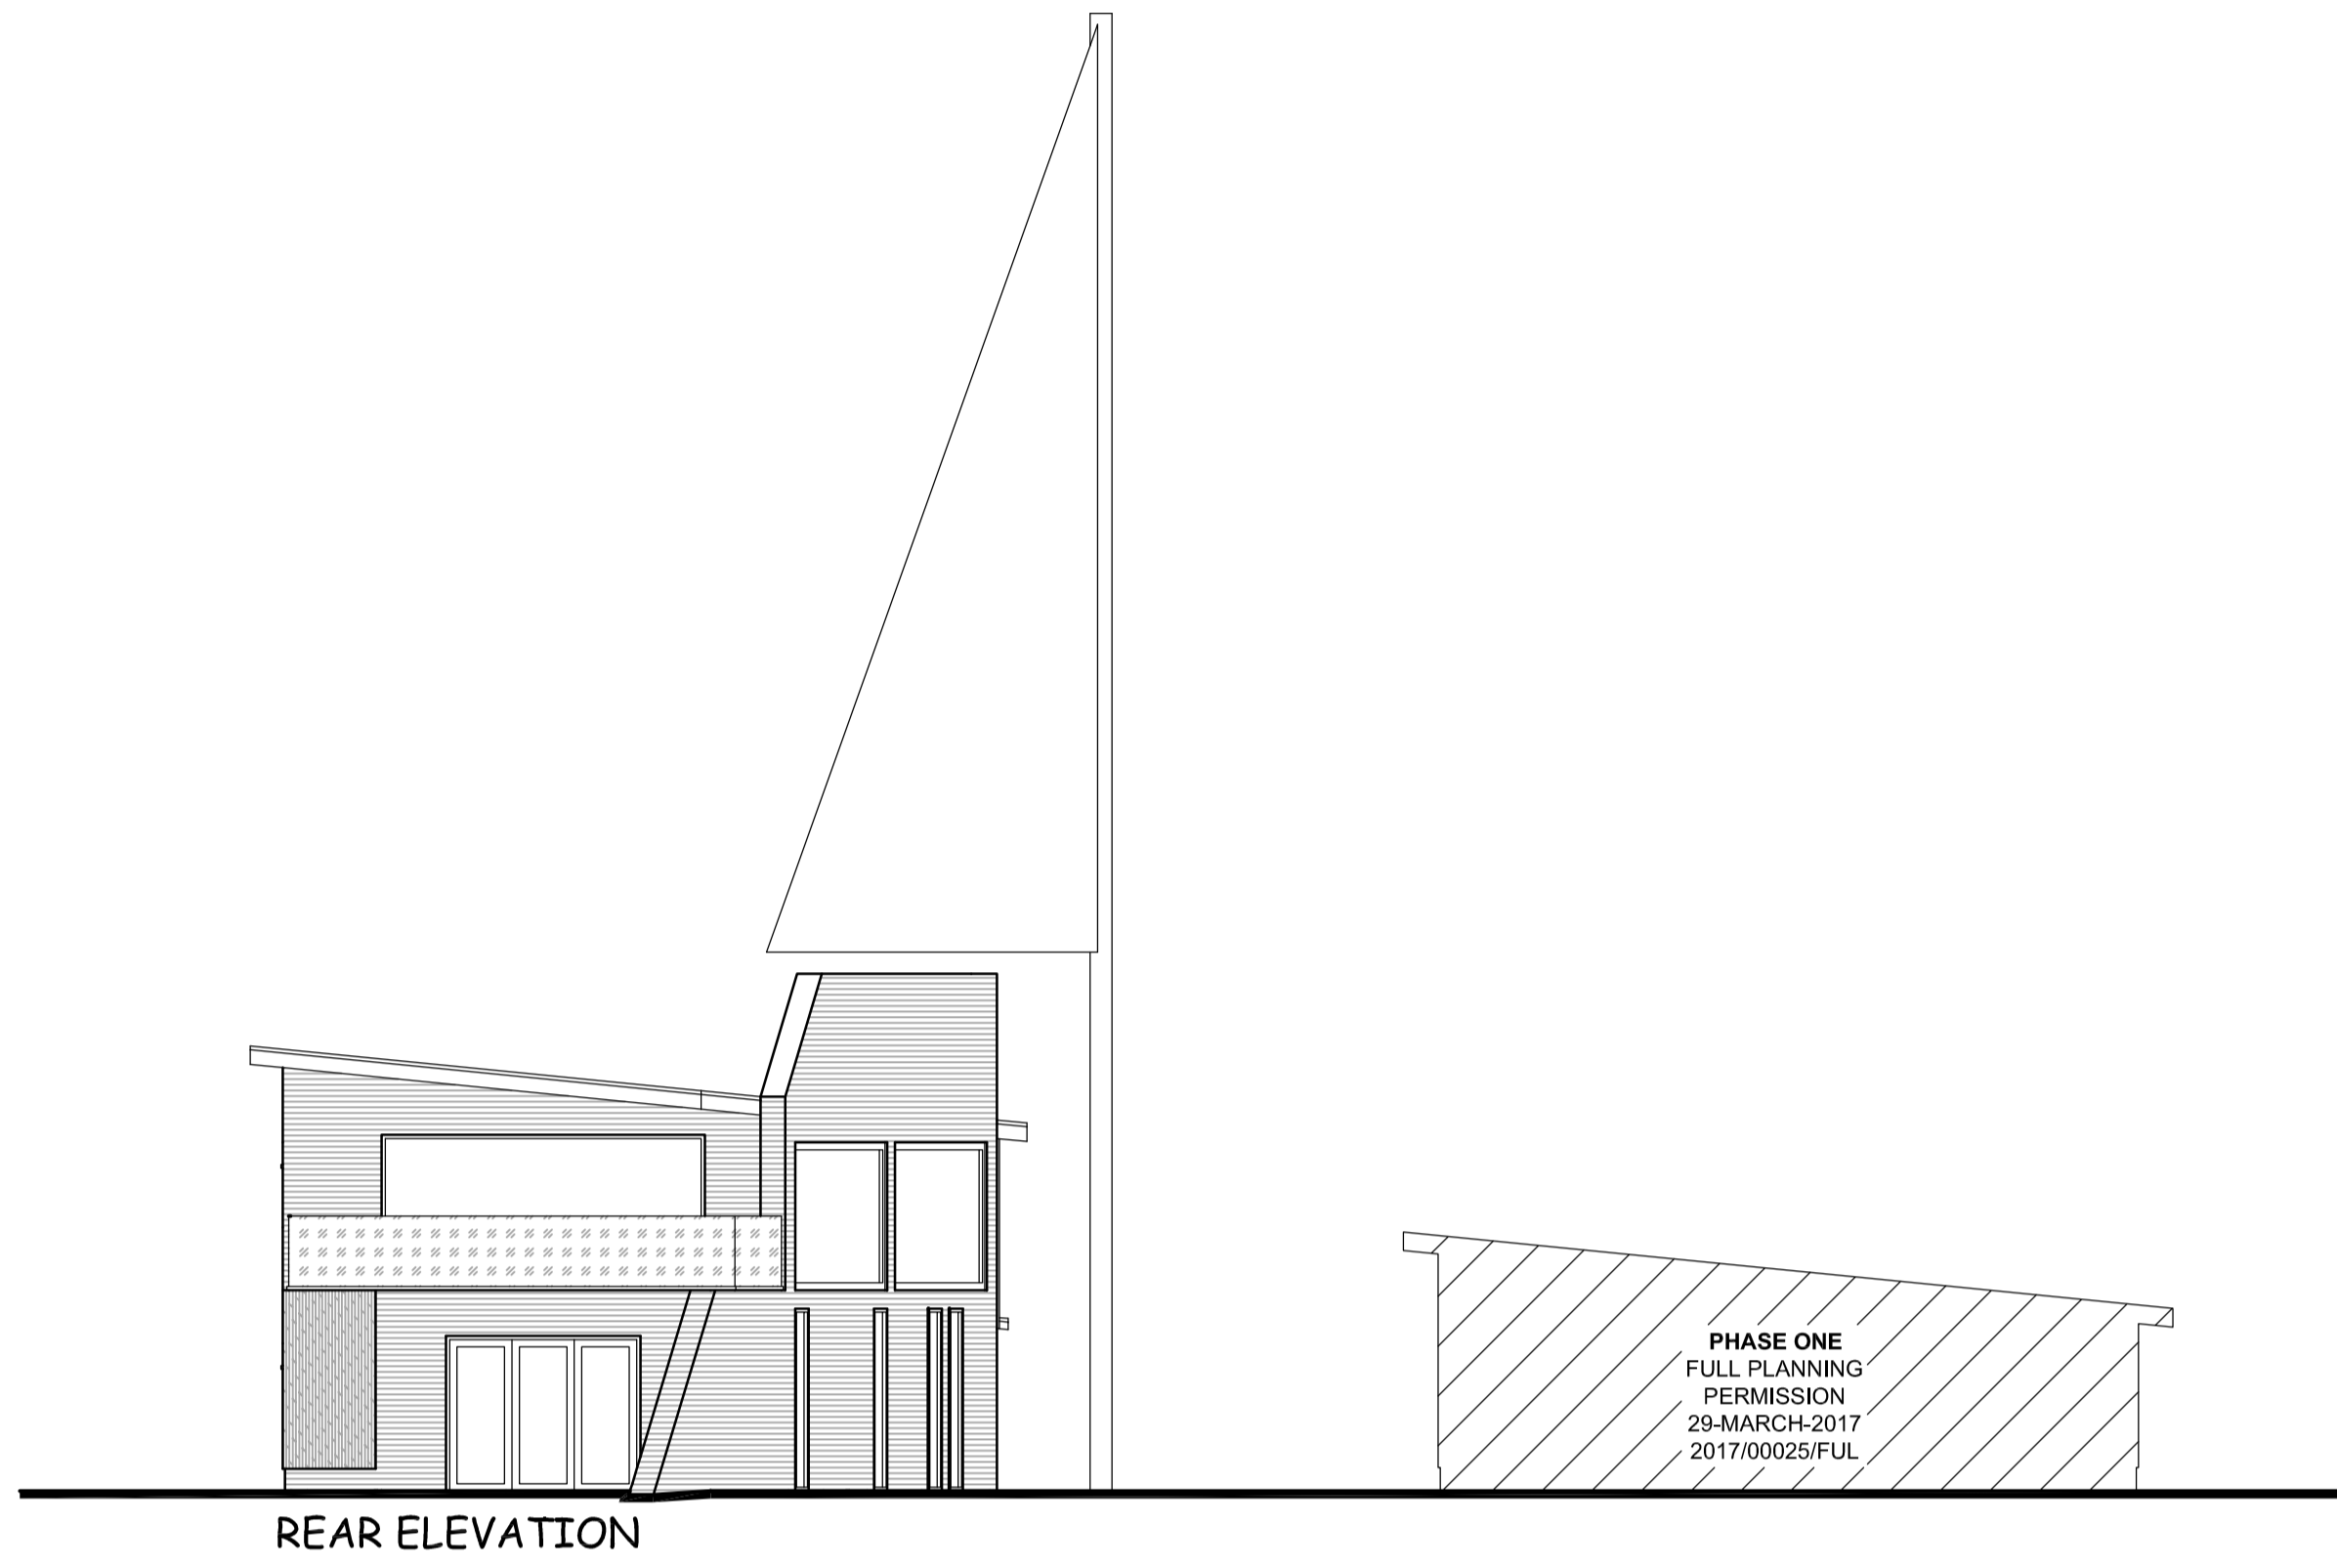


REAR ELEVATION

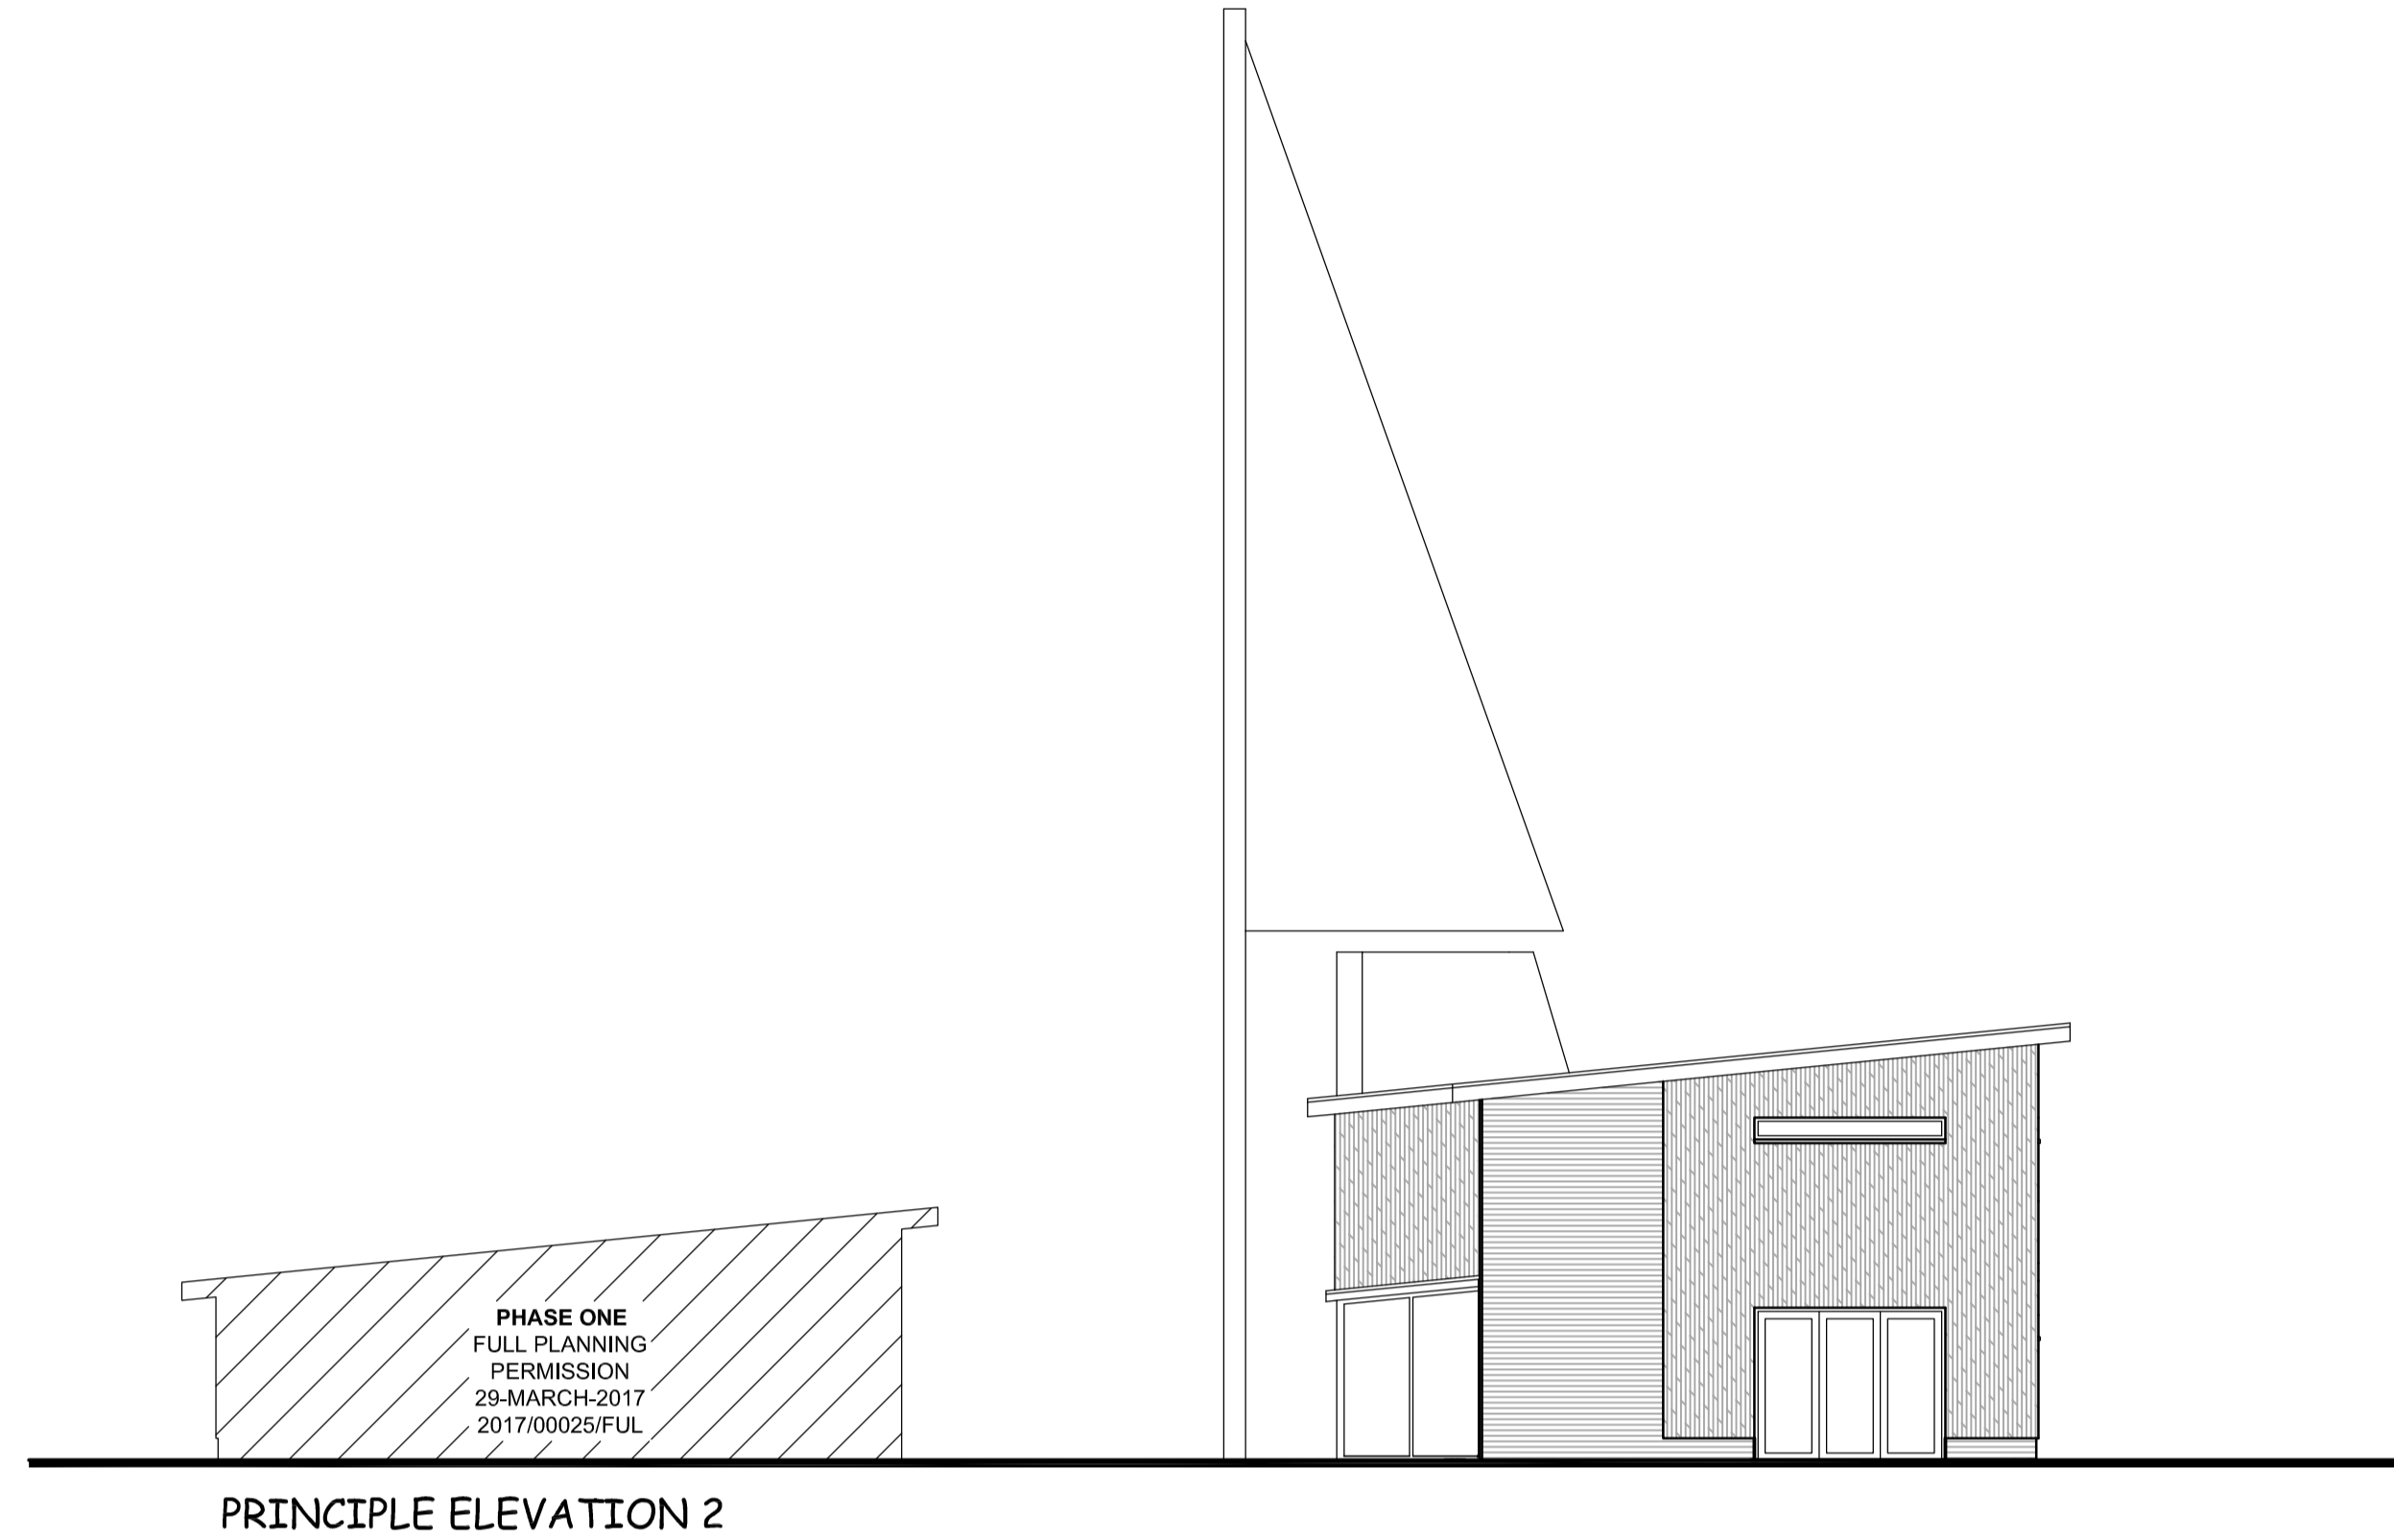

PRINCIPLE ELEVATION 2

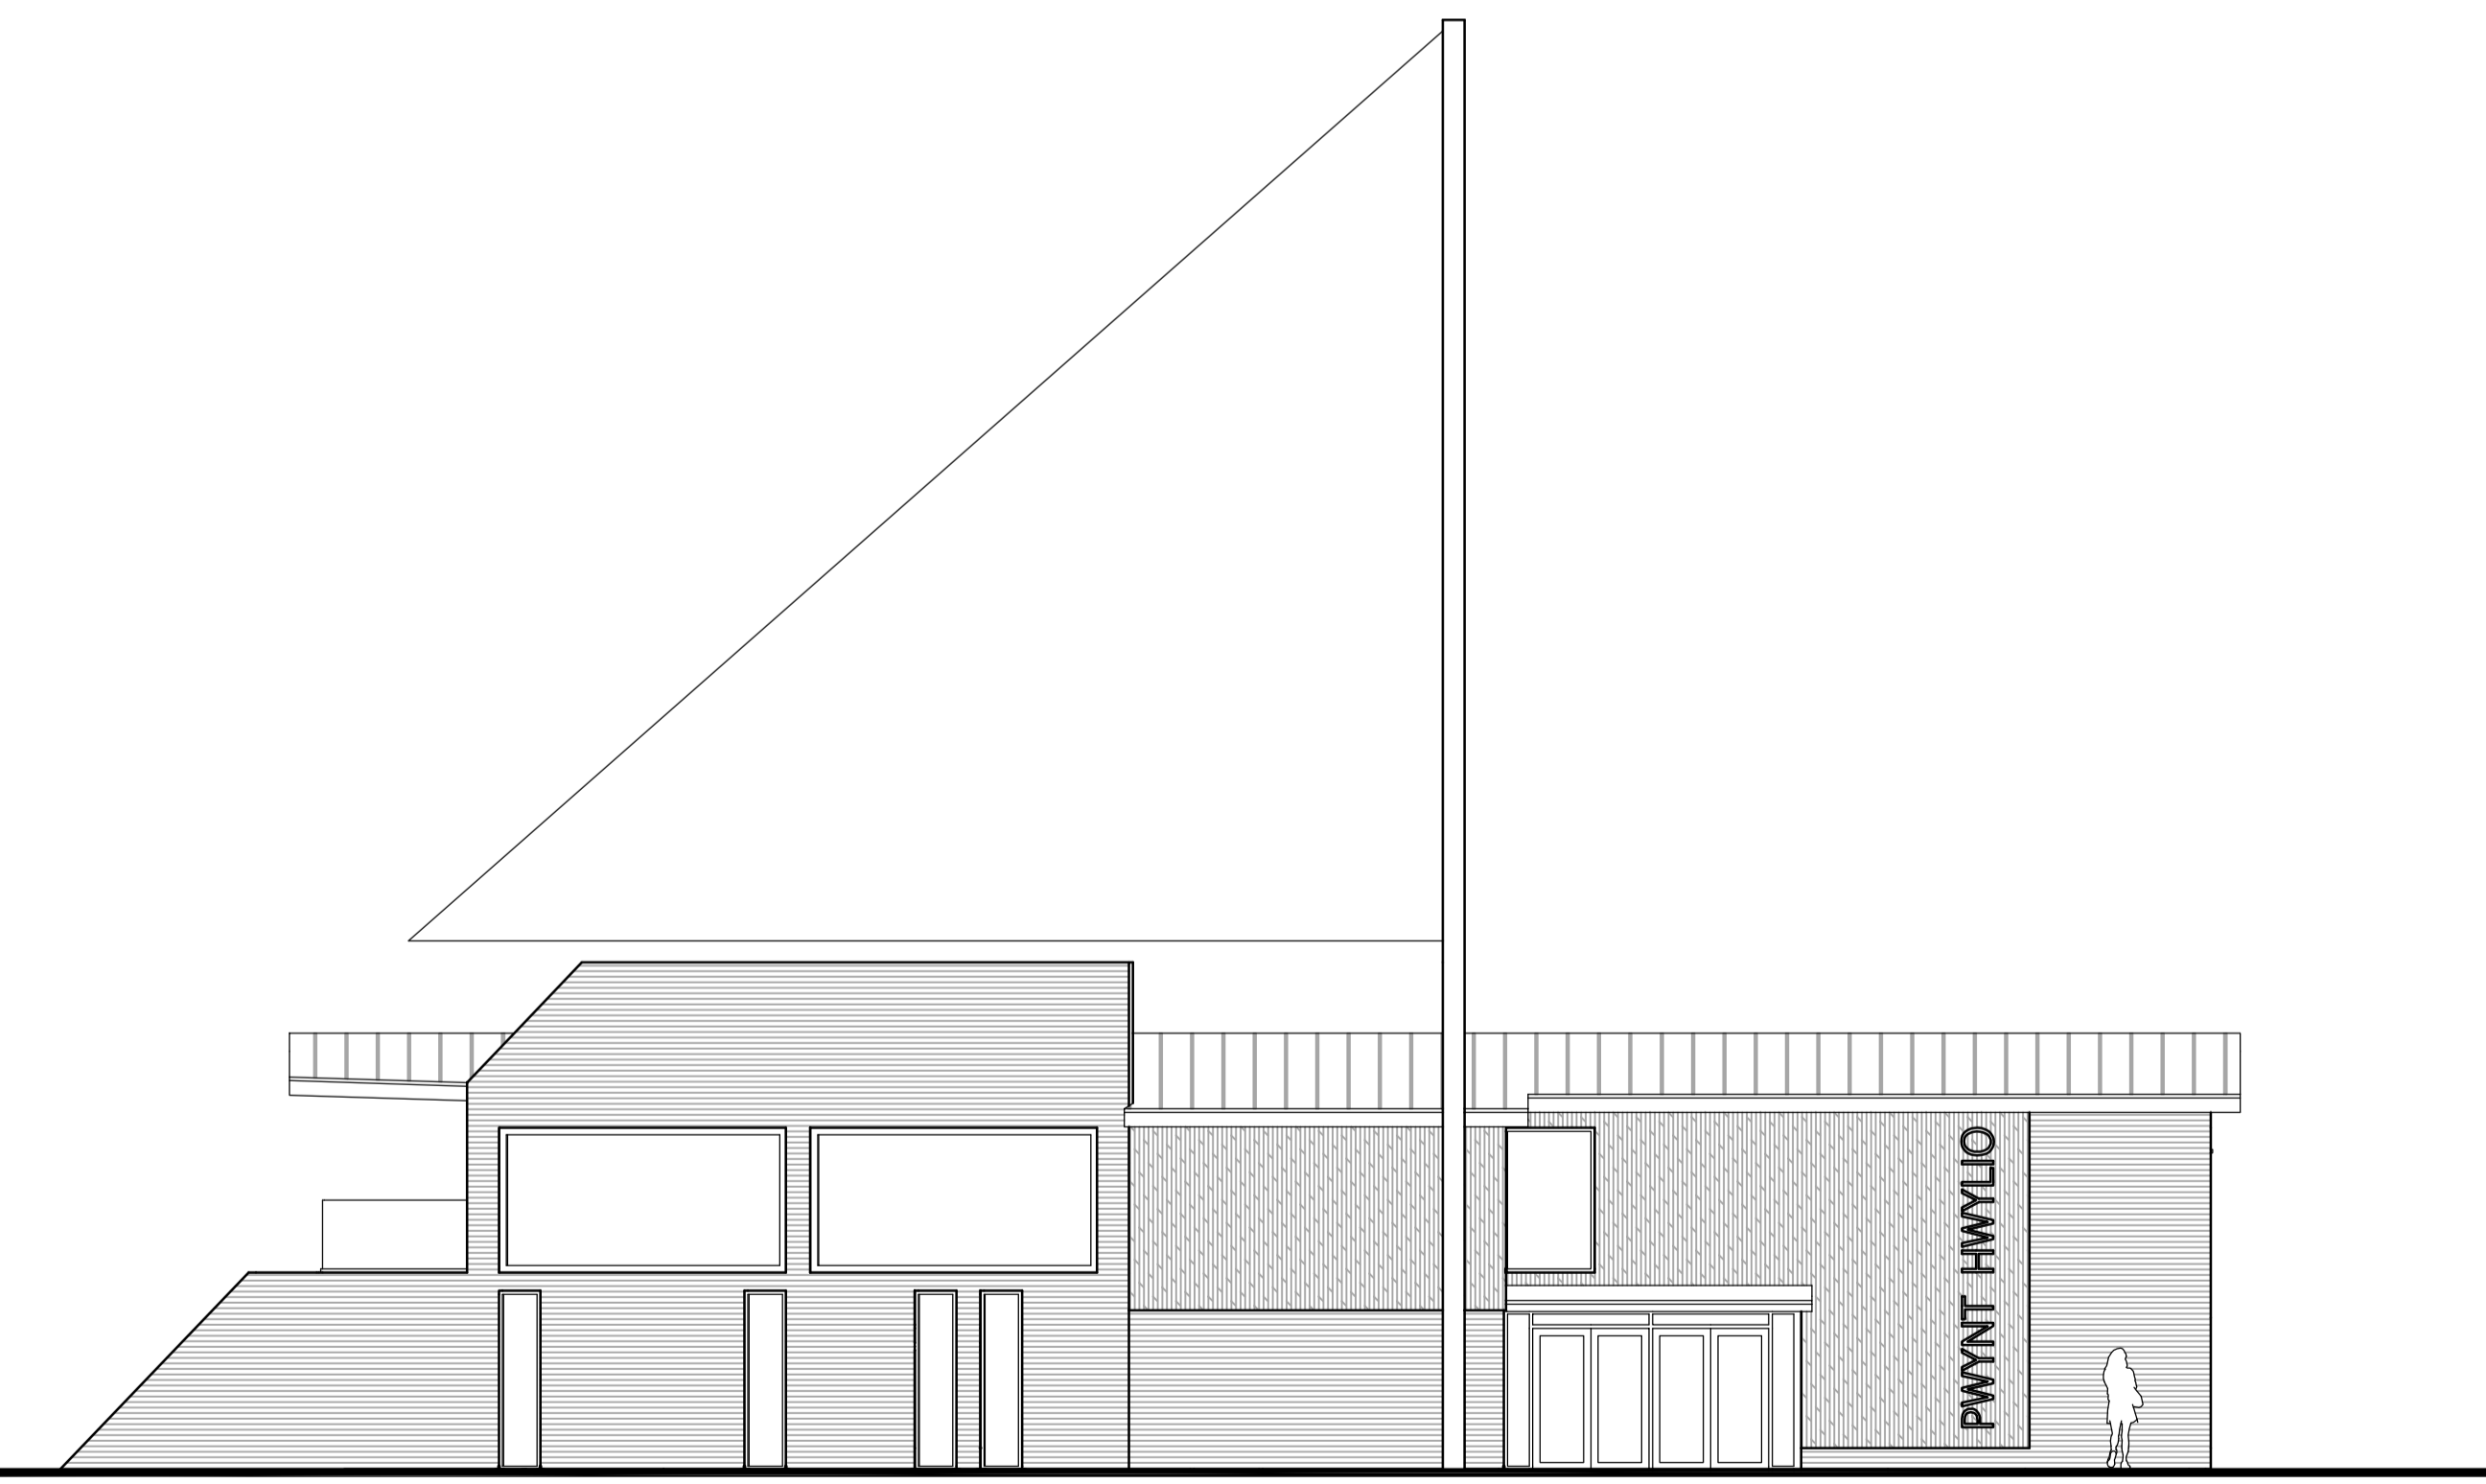

SIDE ELEVATION

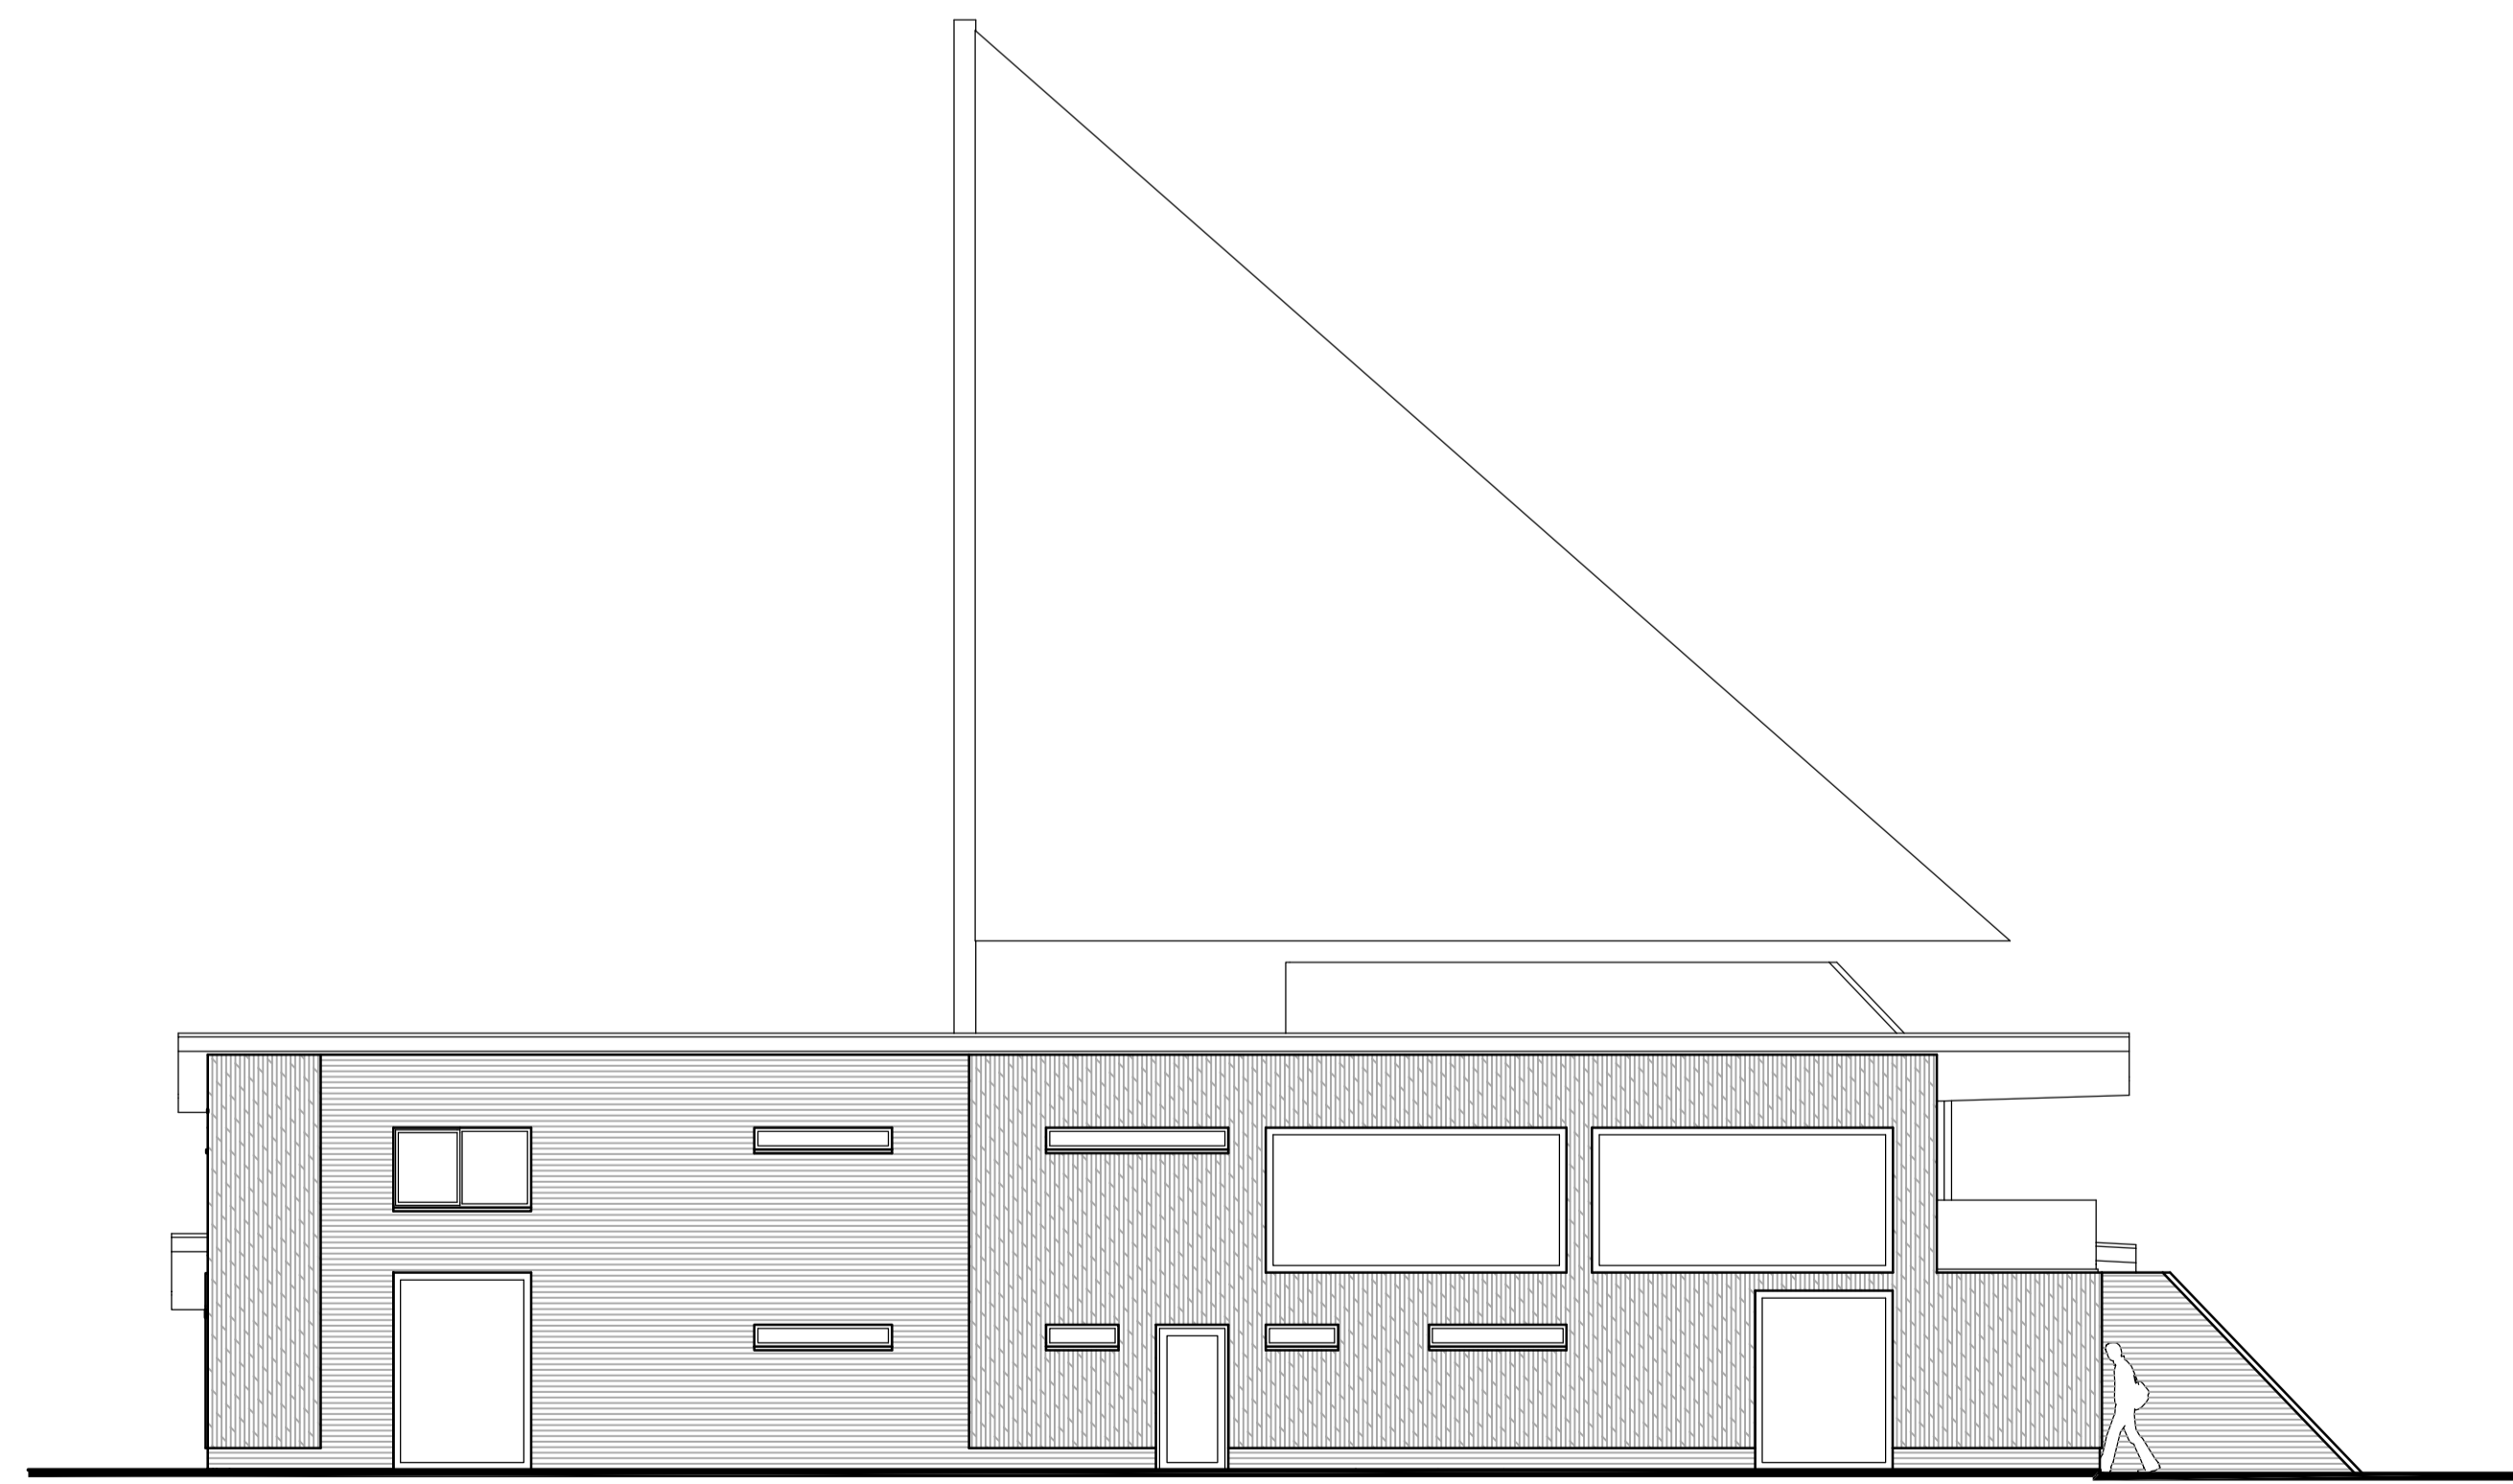

SIDE ELEVATION

NO.	REVISIONS

**RICHARD ANDREWS ARCHITECTS**  
sustainable:modern:creative

THE STABLES, THE ESTATE OFFICE, 25-26  
GOLD TOPS, NEWPORT, NP23 4PG  
PHONE: 01633 744144  
EMAIL: SALES@RA-ARCHITECTS.CO.UK  
RICHARD ANDREWS ARCHITECTS LTD.  
REGISTERED IN ENGLAND & WALES NO.0274171  
REGISTERED OFFICE: COMPASS HOUSE, CROSSING, CROFTY, EX14 5JZ  
WWW.RA-ARCHITECTS.CO.UK

Job **BCWAC COMPETITION  
THE MOLE  
BARRY DOCKS**

Drawing **PROPOSED ELEVATIONS**

Number **R199-26 A1**

Scale 1:100 Date 05/2017 Drawn LS Checked