


NOTES:  
THIS DRAWING IS COPYRIGHT.  
DO NOT SCALE FROM THIS DRAWING.  
WORK TO FIGURED DIMENSIONS ONLY.  
CHECK ALL DIMENSIONS ON SITE.  
ANY DISCREPANCIES TO BE NOTIFIED TO THE ARCHITECT.

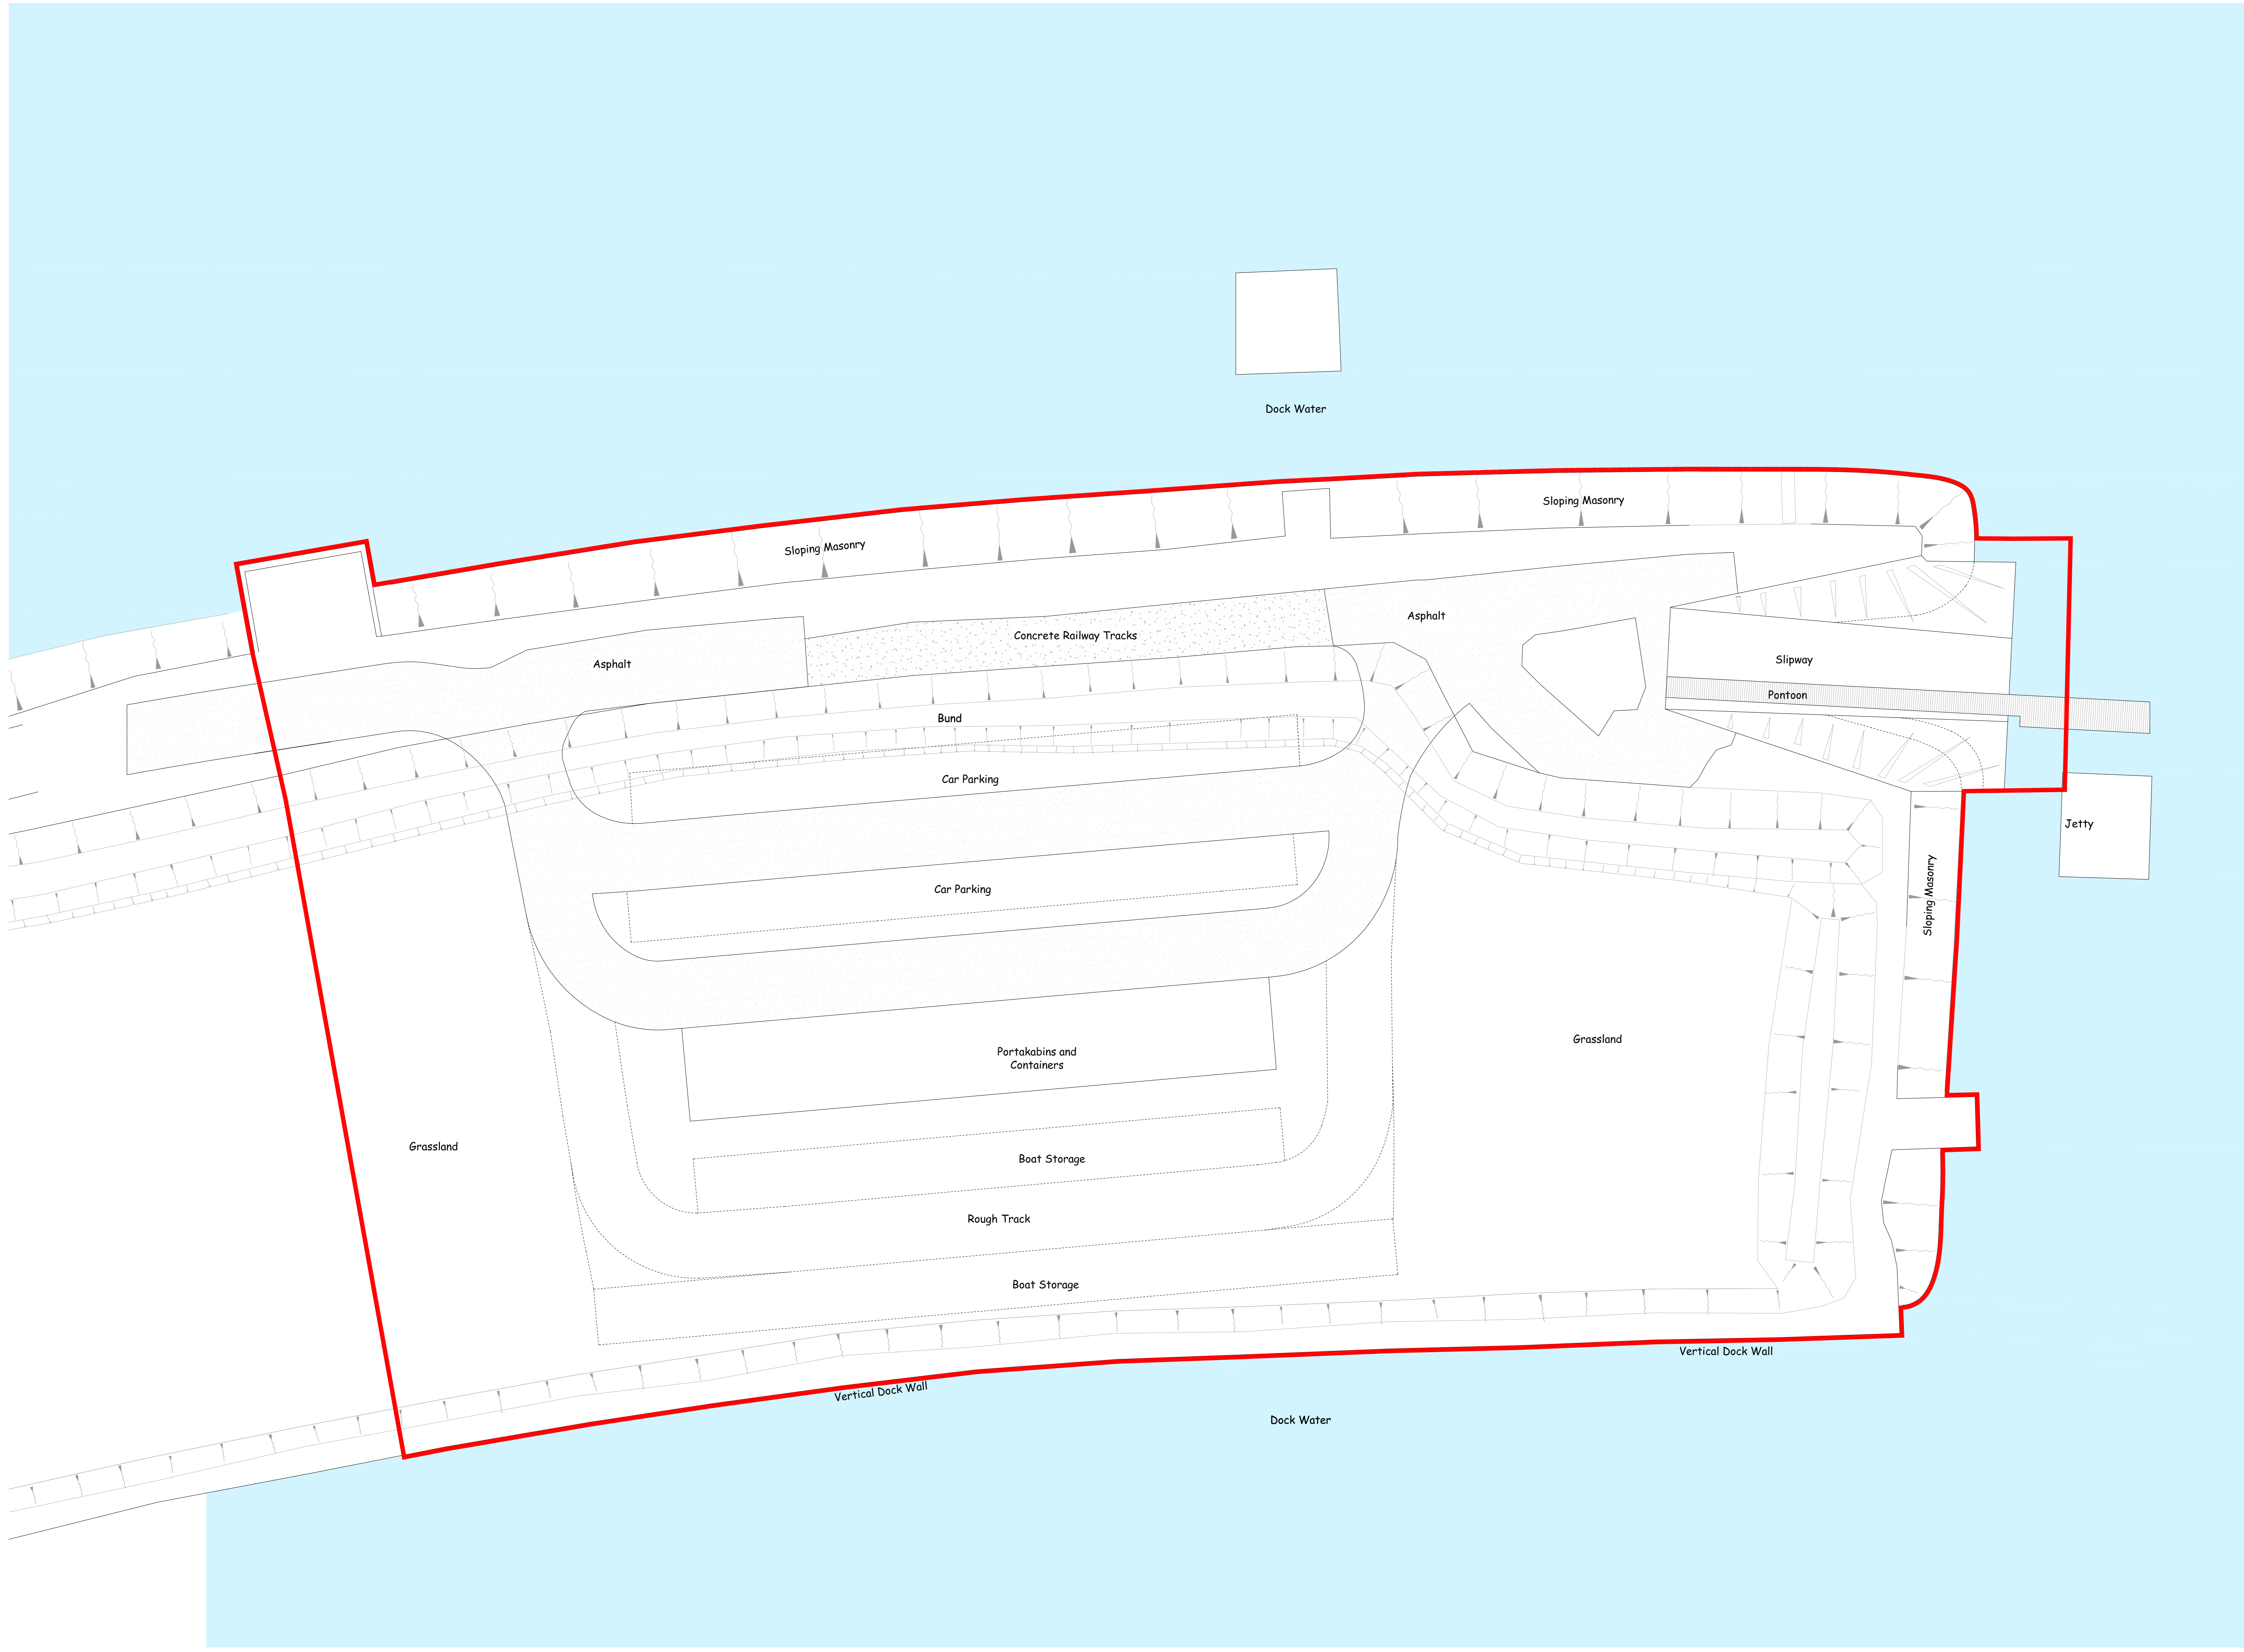

05/07/2017 14:17:34 L:\BA Architects\BA Projects\R199 BC\WC - The Mole, Barry Docks\CAD\SITE PLAN\R199 Site Plan v8.dwg - ISO AD

NO.	REVISIONS



THE STABLES, THE ESTATES OFFICE, 25-26  
GOLD TOPS, NEWPORT, NP20 4PG  
PHONE: 01633 744144  
EMAIL: info@ra-architects.co.uk

RICHARD ANDREWS ARCHITECTS LTD.  
REGISTERED IN ENGLAND & WALES NO 8274171.  
REGISTERED OFFICE: 200/200A, SOUTHVIEW, DUNDY, CF14 3JF  
WWW.RA-ARCHITECTS.CO.UK

Job **BCWAC,  
THE MOLE,  
BARRY DOCKS  
BARRY**

Drawing **EXISTING SITE BLOCK  
PLAN**

Number **R199-24 AD**

Scale 1:200 Date 05/2017 Drawn LS Checked