


NOTES:
THIS DRAWING IS COPYRIGHT.
DO NOT SCALE FROM THIS DRAWING.
WORK TO FIGURED DIMENSIONS ONLY.
CHECK ALL DIMENSIONS ON SITE.
ANY DISCREPANCIES TO BE NOTIFIED TO THE ARCHITECT.



Site Block Plan 

REVISIONS

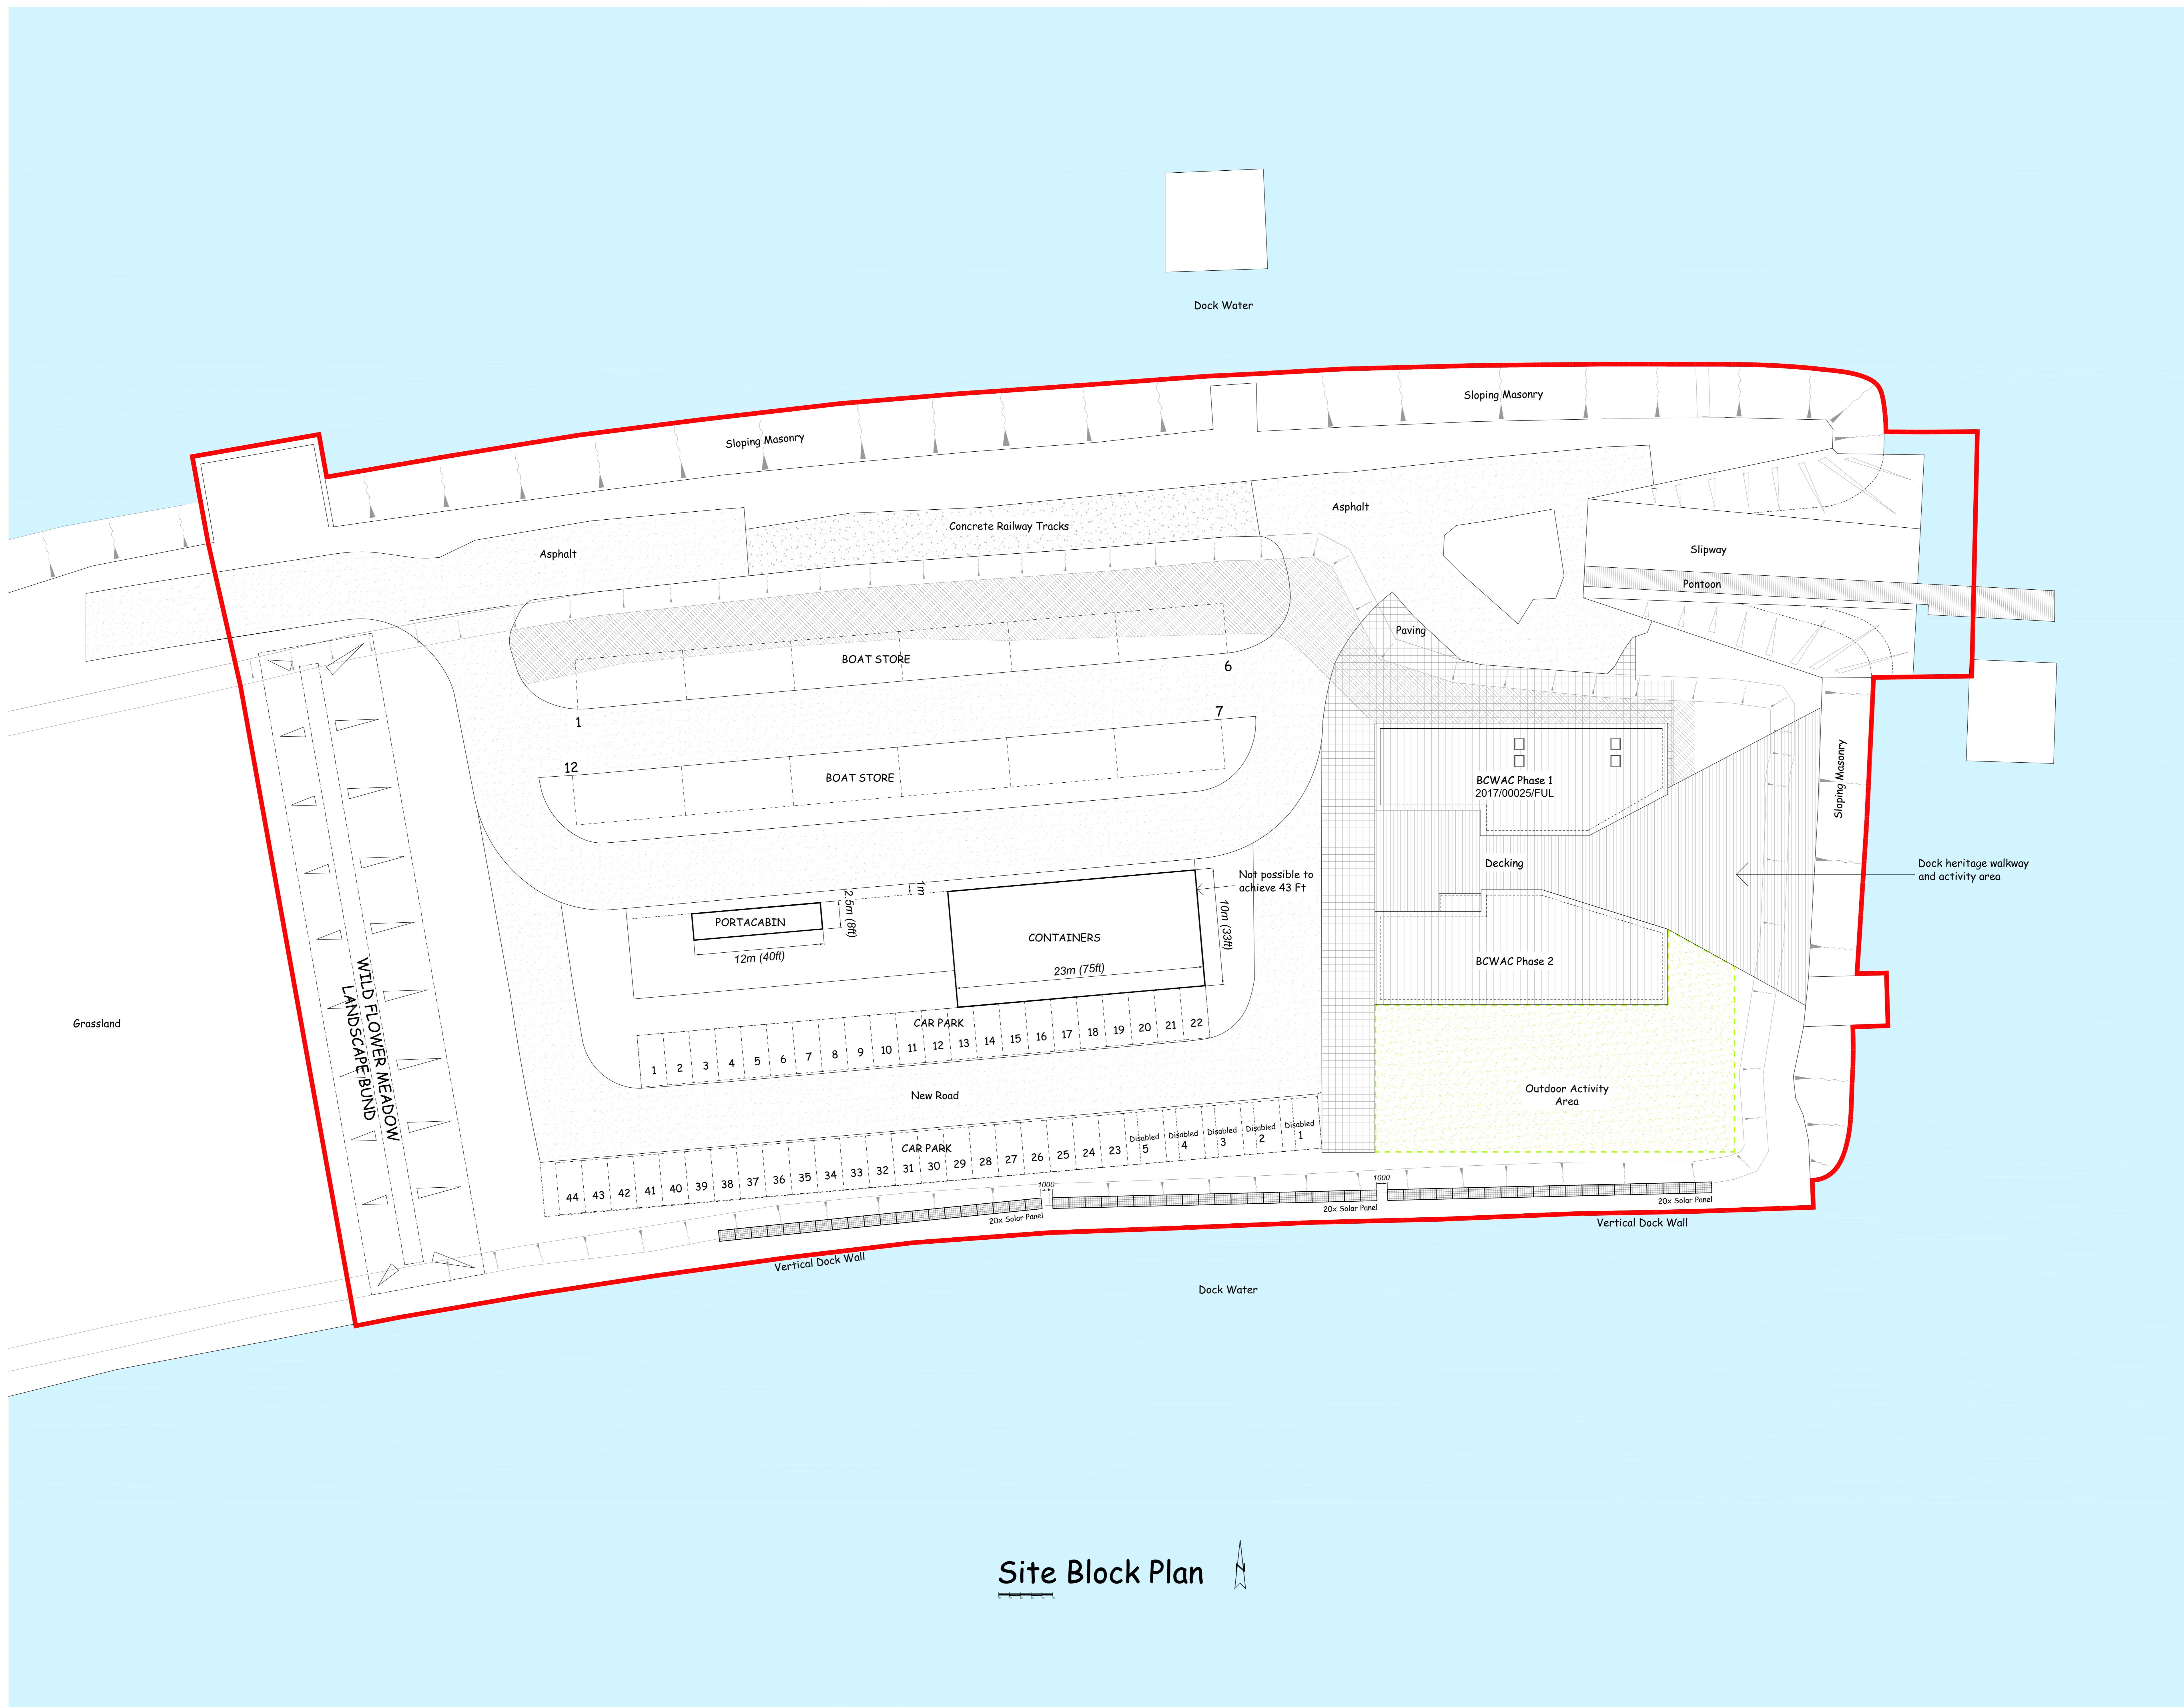

THE STABLES, THE ESTATES OFFICE, 25-26 GOLD TOPS, NEWPORT, NP20 4PG
PHONE: 01633 744144
EMAIL: info@ra-architects.co.uk

RICHARD ANDREWS ARCHITECTS LTD.
REGISTERED IN ENGLAND & WALES NO 8274171.
REGISTERED OFFICE: 200/200A, OXFORD ROAD, OXFORD, OX1 4JZ
www.ra-architects.co.uk

Job **BCWAC, THE MOLE, BARRY DOCKS BARRY**

Drawing **PROPOSED SITE BLOCK PLAN**

Number **R199-23 AD**

Scale 1:200 Date 05/2017 Drawn AM Checked

05/07/2017 14:14:32 L:\BA Architects\BA Projects\R199 BCWAC - The Mole, Barry Docks\CAD\SITE PLAN\R199 Site Plan v8.dwg - ISO AD