

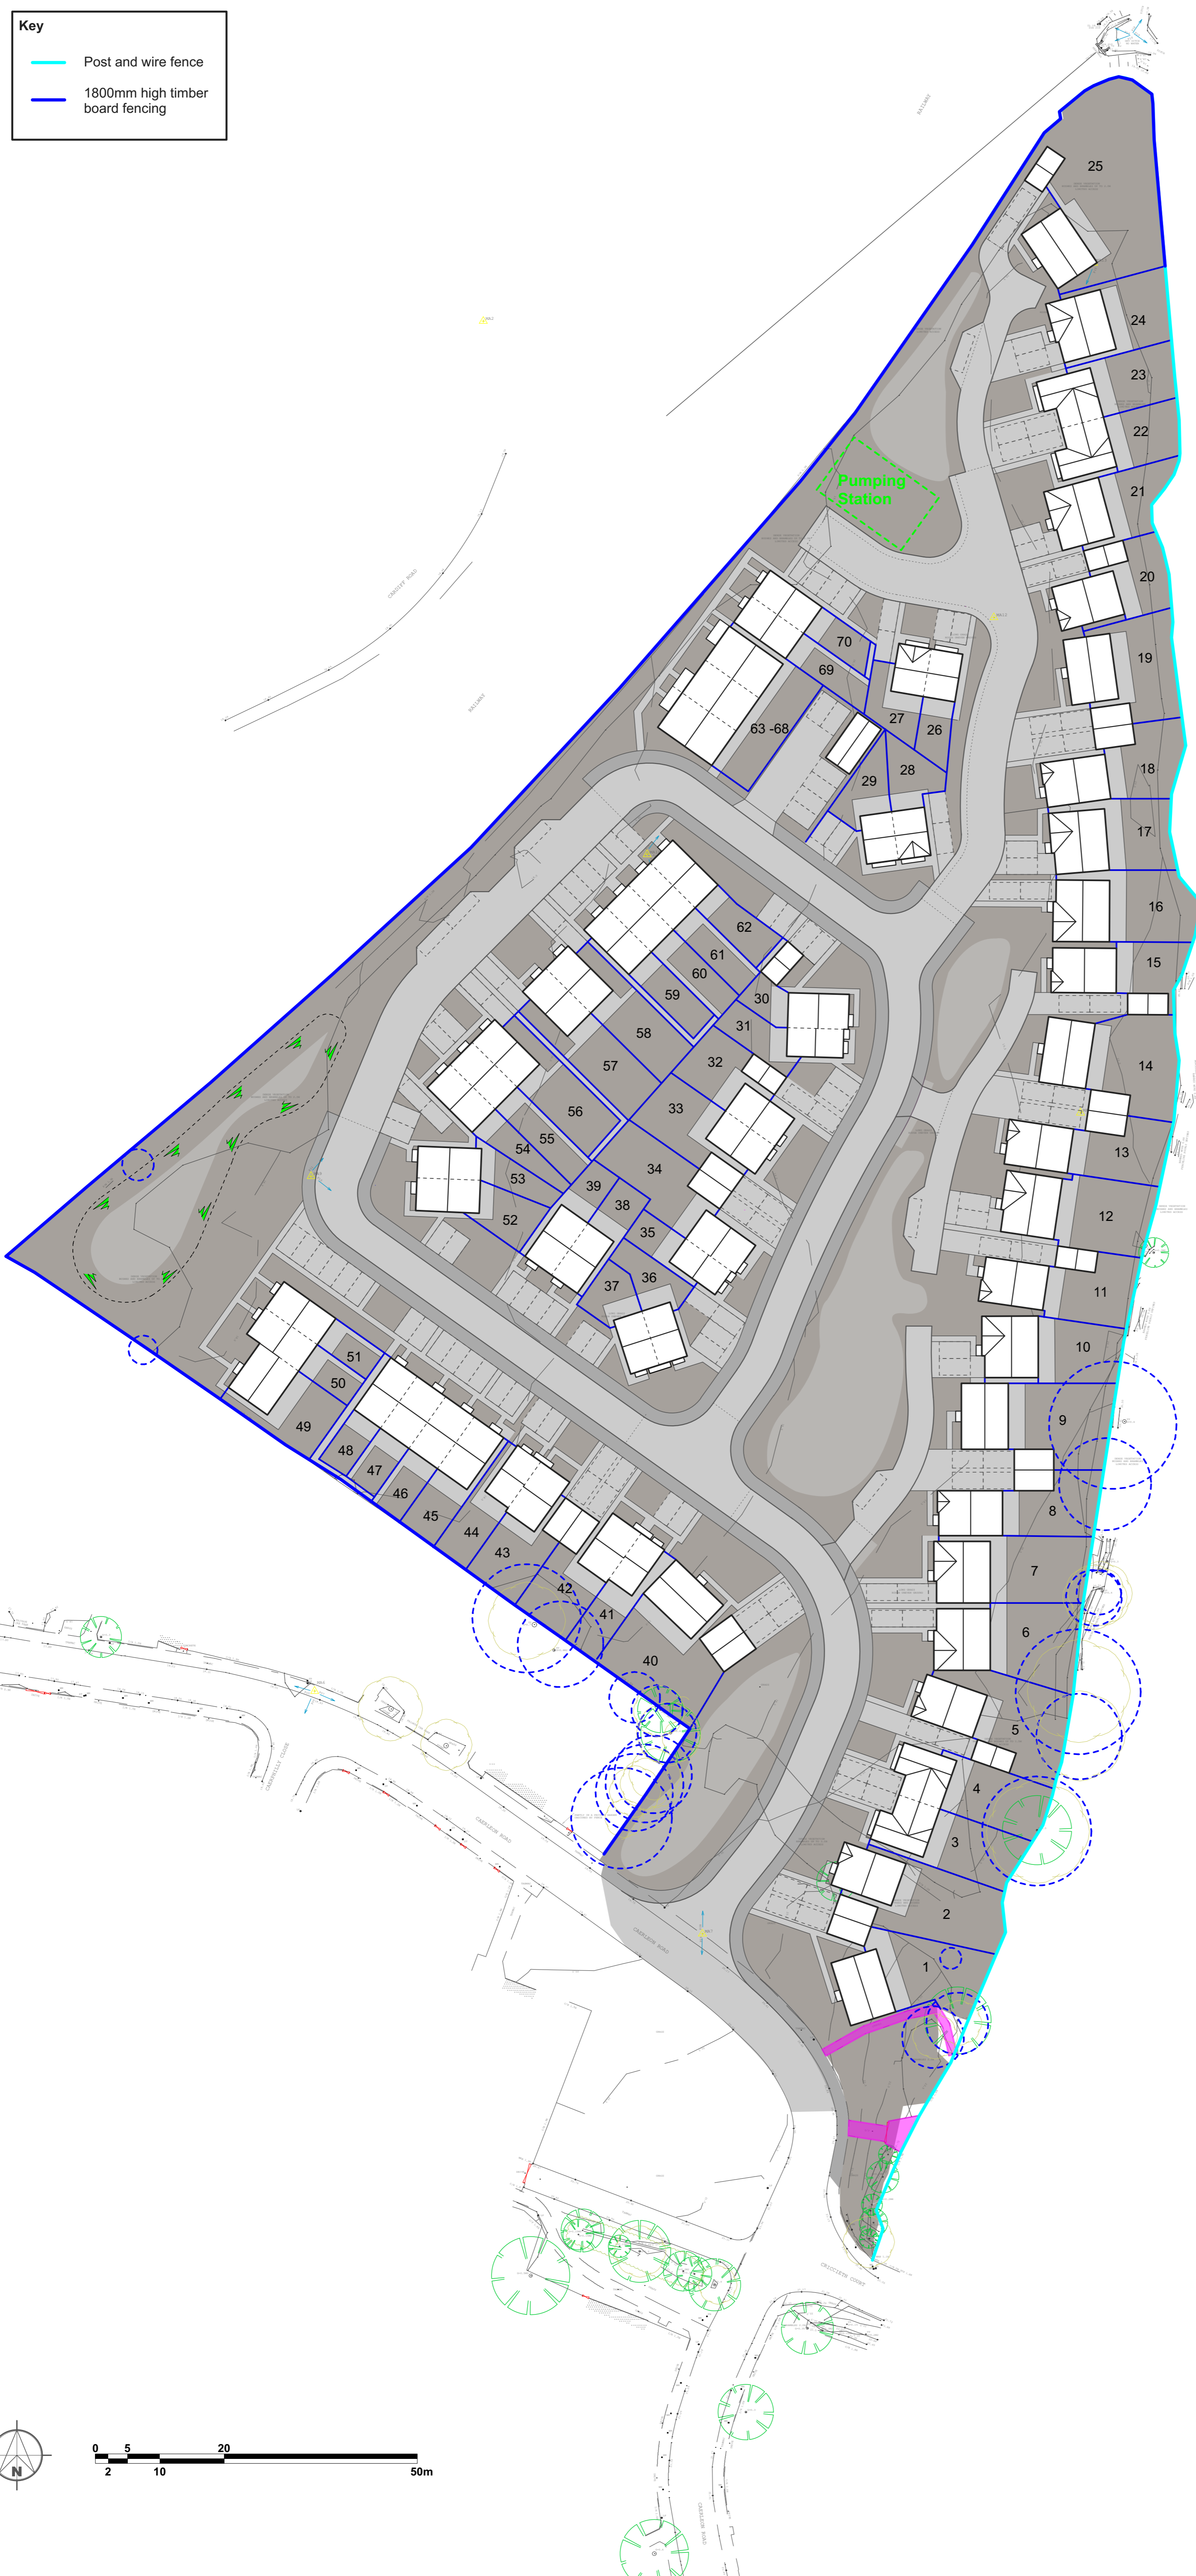


Key	
	Post and wire fence
	1800mm high timber board fencing



www.quattrodesign.co.uk

NOTES

This drawing is the copyright of Quattro Design Architects Ltd and should not be reproduced in whole or in part without written permission. Only figured dimensions to be used for construction. Check all dimensions on site. Any discrepancies are to be reported to the Architect as soon as possible.

REVISIONS

REV: DATE - DRAWN - CHECKED: NOTES

- : 23.01.17 - DC - R.J.F:
Drawing created.
- A: 15.05.17 - DC - CC:
Boundary treatments updated following site plan revision.
- B: 07.07.17 - CC:
Boundary treatments updated following site plan revision.
- C: 07.07.17 - CC:
Knee rails removed. Close boarded fence continued round rear of Plot 25

DRAWING TITLE

Proposed Boundary Plan

PROJECT

Caerleon Road, Dinas Powys

CLIENT

Kier Living

SCALE

1:500@A1

1:1000@A3

DATE

Jan 2017



DRAWING NO.

5567/P/15

REV

C

Matthews Warehouse, High Orchard Street
Gloucester Quays, GL2 5QY T: (01452) 424234

