
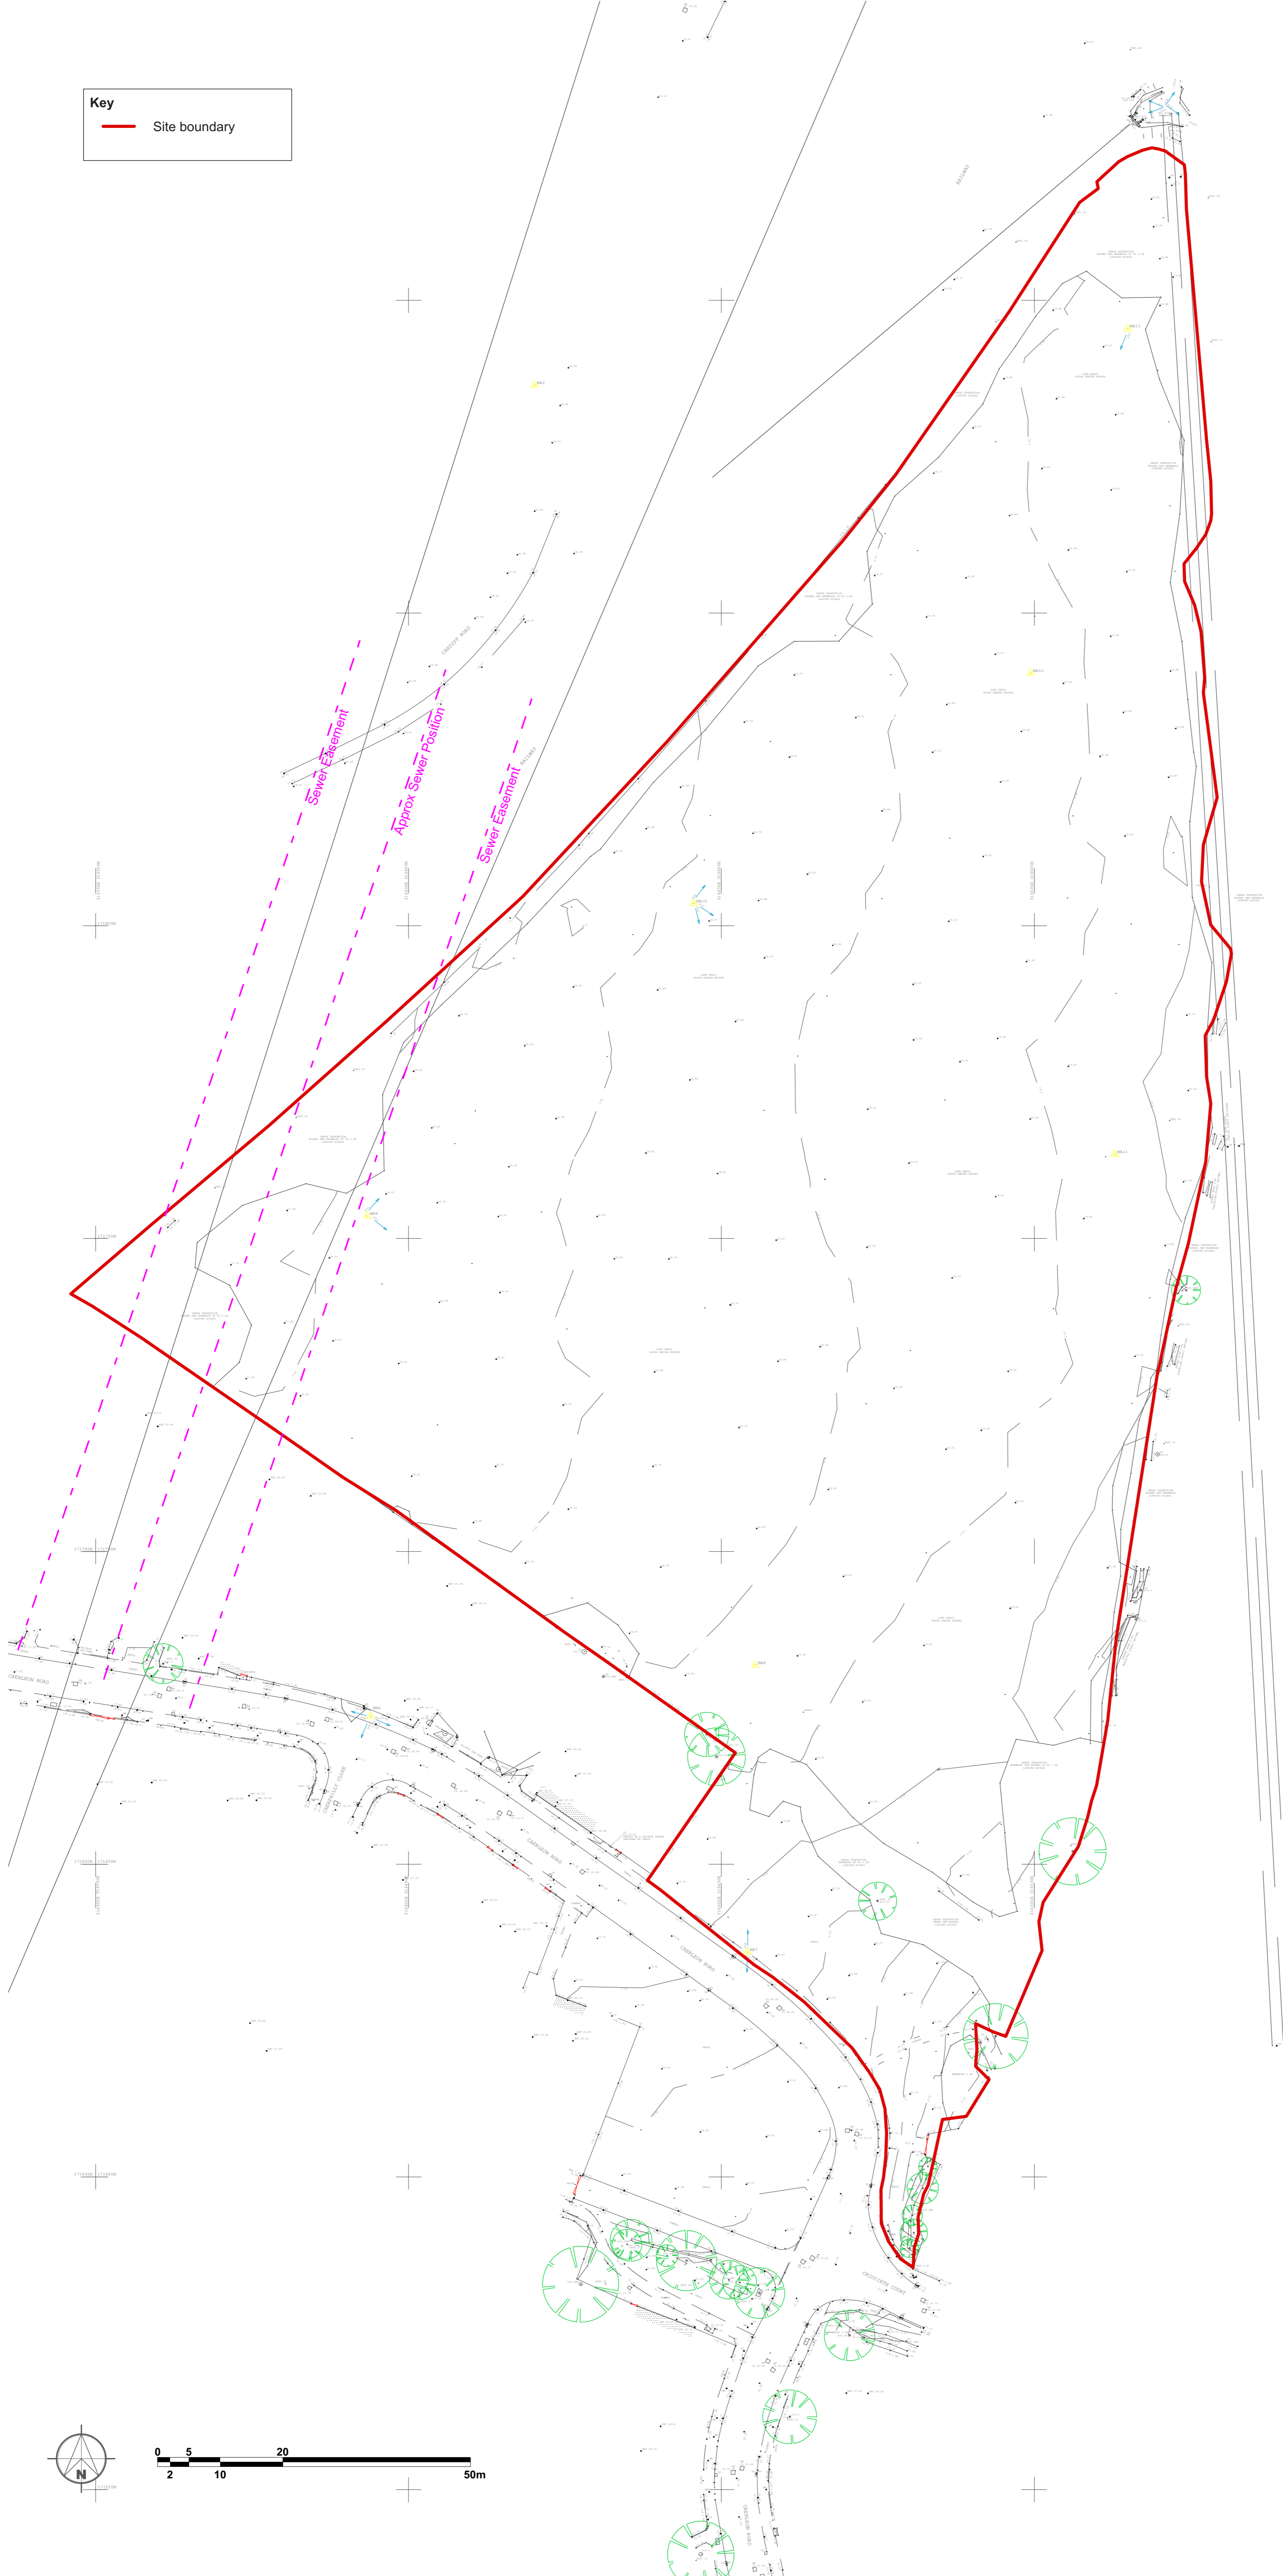


Key
 Site boundary



www.quattrodesign.co.uk

NOTES

This drawing is the copyright of Quattro Design Architects Ltd and should not be reproduced in whole or in part without written permission. Only figured dimensions to be used for construction. Check all dimensions on site. Any discrepancies are to be reported to the Architect as soon as possible.

REVISIONS

REV: DATE - DRAWN - CHECKED: NOTES

-: 07.07.17 - DC - CC:
 Drawing created.

DRAWING TITLE

Existing Site Plan

PROJECT

Caerleon Road, Dinas Powys

CLIENT

Kier Living

SCALE

1:500@A1

DATE

1:1000@A3
 July 2017



DRAWING NO.

5567/P/05

REV

-

Matthews Warehouse, High Orchard Street
 Gloucester Quays, GL2 5QY T: (01452) 424234