

**NOTES**

This drawing is the copyright of Quattro Design Architects Ltd and should not be reproduced in whole or in part without written permission. Only figured dimensions to be used for construction. Check all dimensions on site. Any discrepancies are to be reported to the Architect as soon as possible.


**REVISIONS**

REV: DATE - DRAWN - CHECKED: NOTES

-: 11.07.17 - DC - CC:  
Drawing created.




**Street Scene A - A**

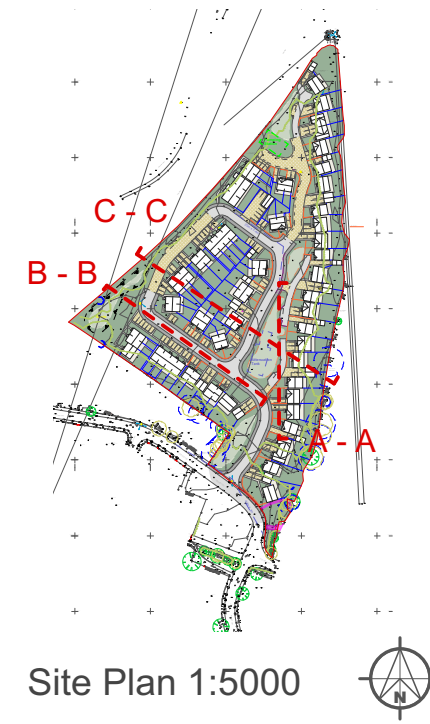

Site Plan 1:5000



**Street Scene B - B**

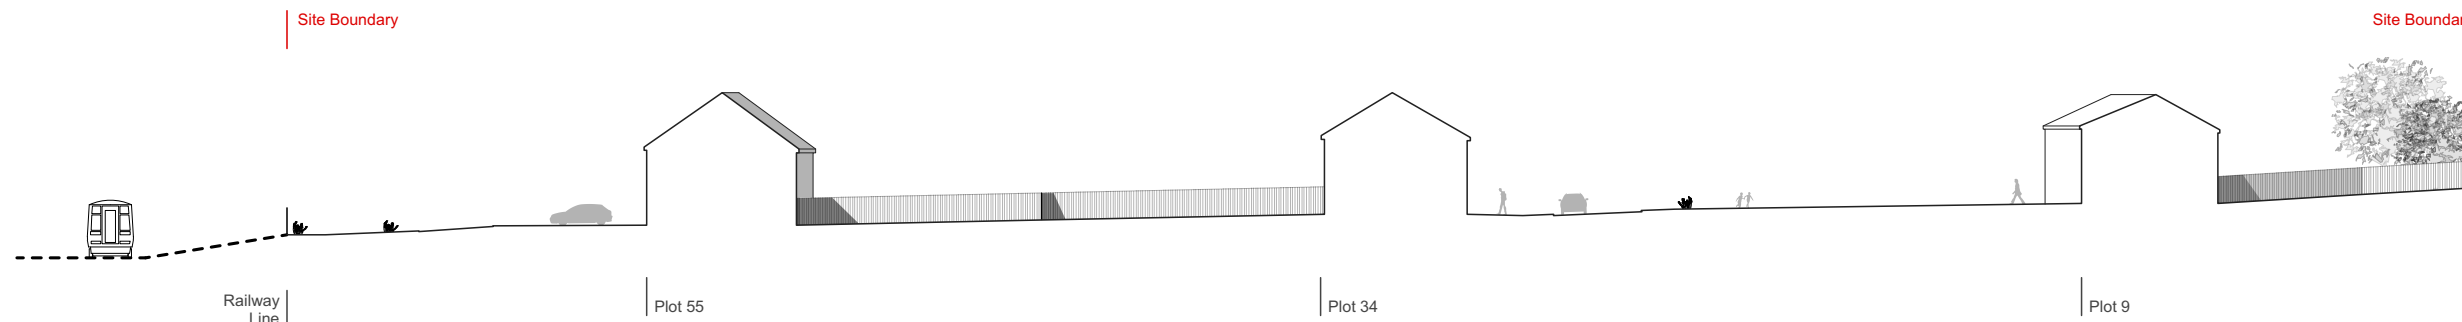

**Section C - C**

----- Topographic data unavailable  
- indicative levels shown

Tree heights and types  
indicative.

**DRAWING TITLE**

Indicative street scenes and  
site section

**PROJECT**

Caeleon Road, Dinas Powys

**CLIENT**

Kier Living

**SCALE**

1:500@A3

**DATE**

July 2017



**DRAWING NO.**

REV

**5567/F/750**

-