

NOTES

This drawing is the copyright of Quattro Design Architects Ltd and should not be reproduced in whole or in part without written permission. Only figured dimensions to be used for construction. Check all dimensions on site. Any discrepancies are to be reported to the Architect as soon as possible.





REVISIONS

REV: DATE - DRAWN - CHECKED: NOTES

-: 06.07.17 - DC - CC: Drawing created.

A: 10.07.17 - DC - CC: Material positioning updated.

Key


-  Grey concrete roof tile
-  Off white render
-  Red facing brick
-  Grey uPVC doors / windows and RWG



Pemberton
Plots: 31, 36 (H), 37 & 41
Front Elevation



Pemberton
Plots: 31, 36 (H), 37 & 41
Rear Elevation

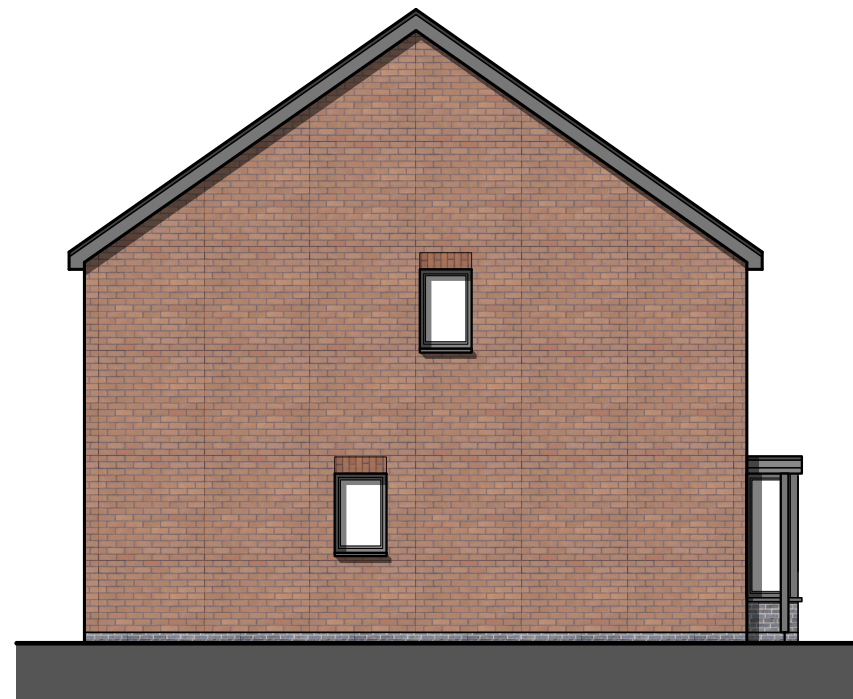

Pemberton
Plots: 31, 36 (H), 37 & 41
Side Elevation

DRAWING TITLE

Elevation:
Pemberton
Sale (Render)

PROJECT

Cearleon Road, Dinas Powys

CLIENT

Kier Living

SCALE 1:100@A3

DATE April 2017



DRAWING NO. **REV**

5567/P/713 **A**