


NOTES

This drawing is the copyright of Quattro Design Architects Ltd and should not be reproduced in whole or in part without written permission. Only figured dimensions to be used for construction. Check all dimensions on site. Any discrepancies are to be reported to the Architect as soon as possible.


REVISIONS

REV: DATE - DRAWN - CHECKED: NOTES

-: 19.04.17 - DC - CC:
Drawing created.
A: 07.06.17 - DC - CC:
Plans updated following client comments.

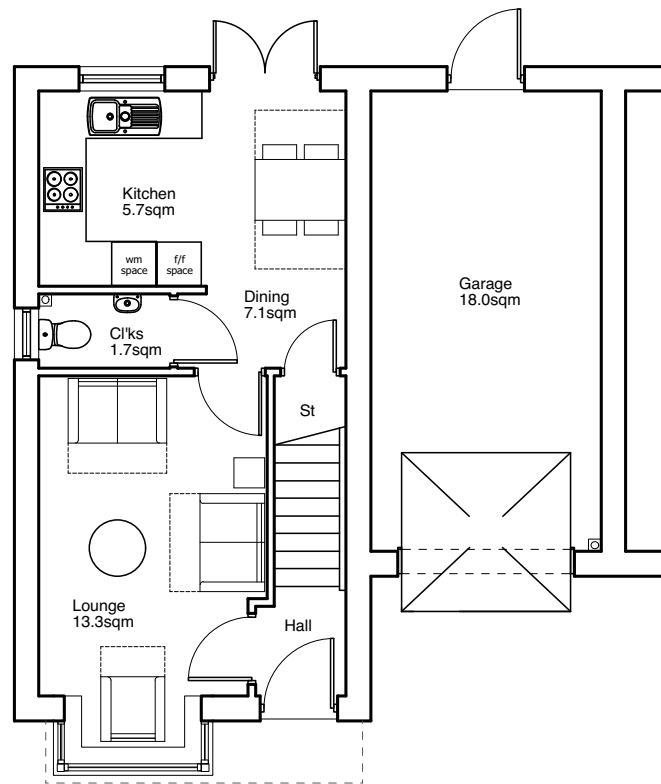

Kirkwood @ 86.3sqm
Plots: 3 (H), 4, 22 (H) & 23
Ground Floor

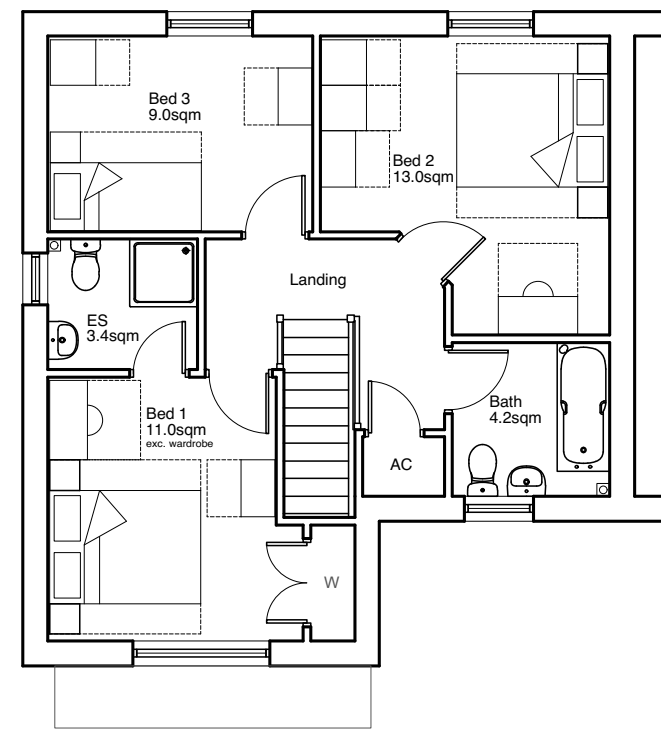

Kirkwood @ 86.3sqm
Plots: 3 (H), 4, 22 (H) & 23
First Floor

DRAWING TITLE

Floor Plan:
Kirkwood
Sale

PROJECT

Cearleon Road, Dinas Powys

CLIENT

Kier Living

SCALE 1:100@A3

DATE April 2017



DRAWING NO. 5567/P/203

REV A