


**NOTES**

This drawing is the copyright of Quattro Design Architects Ltd and should not be reproduced in whole or in part without written permission. Only figured dimensions to be used for construction. Check all dimensions on site. Any discrepancies are to be reported to the Architect as soon as possible.


**REVISIONS**

REV: DATE - DRAWN - CHECKED: NOTES

- : 19.04.17 - DC - CC: Drawing created.
- A: 21.06.17 - DC - CC: Furniture layout and floor areas revised.
- B: 07.06.17 - DC - CC: Plans updated following client comments.

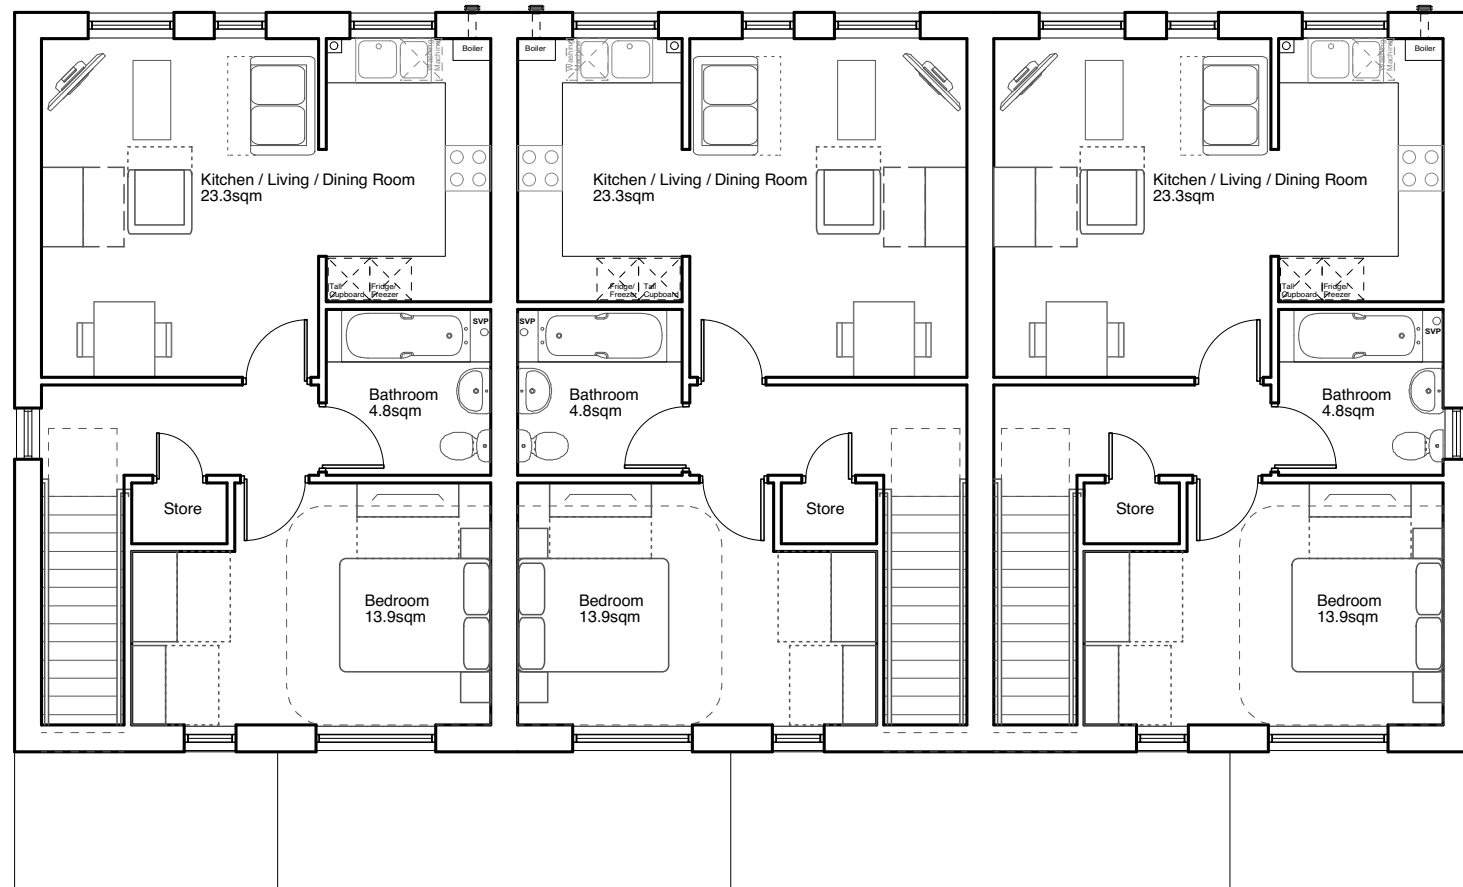

**1Bed Flats Aff'd Rent @ 56.1sqm**  
*Plots: 64, 66 & 68*  
**First Floor**

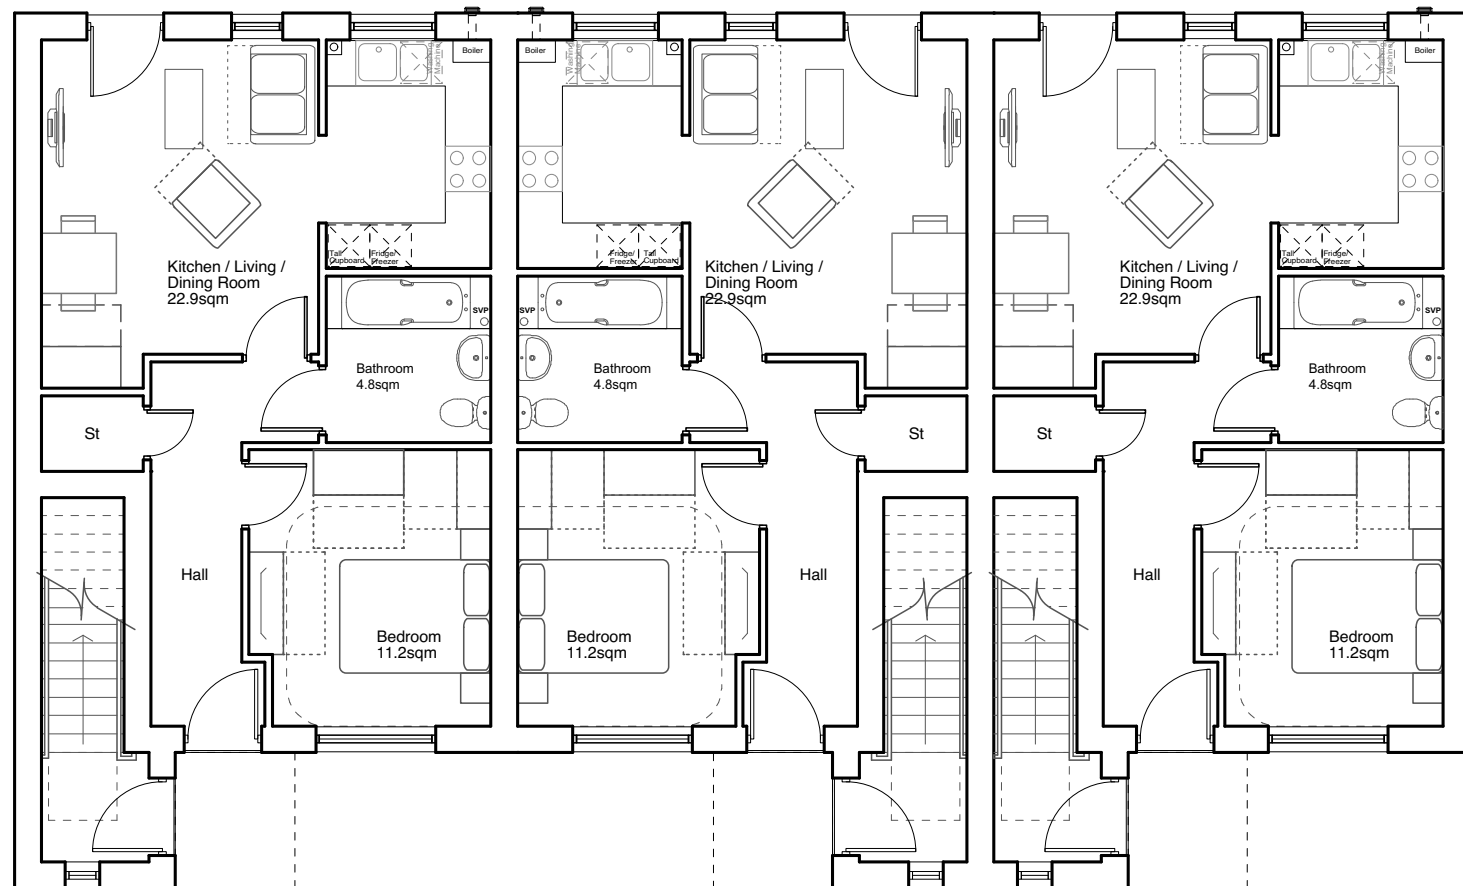

**1Bed Flats Aff'd Rent @ 49.0sqm**  
*Plots: 63, 65 & 67*  
**Ground Floor**

**DRAWING TITLE**

Floor Plan:  
 1Bed Flats  
 Aff'd Rent

**PROJECT**

Cearleon Road, Dinas Powys

**CLIENT**

Kier Living

**SCALE**

1:100@A3

**DATE**

April 2017



**DRAWING NO.**

**REV**

**5567/P/208**

**A**