


NOTES

This drawing is the copyright of Quattro Design Architects Ltd and should not be reproduced in whole or in part without written permission. Only figured dimensions to be used for construction. Check all dimensions on site. Any discrepancies are to be reported to the Architect as soon as possible.

REVISIONS


REV: DATE - DRAWN - CHECKED: NOTES

- : 19.04.17 - DC - CC: Drawing created.
- A: 21.06.17 - DC - CC: Furniture layout and floor areas revised.
- B: 07.06.17 - DC - CC: Plans updated following client comments.

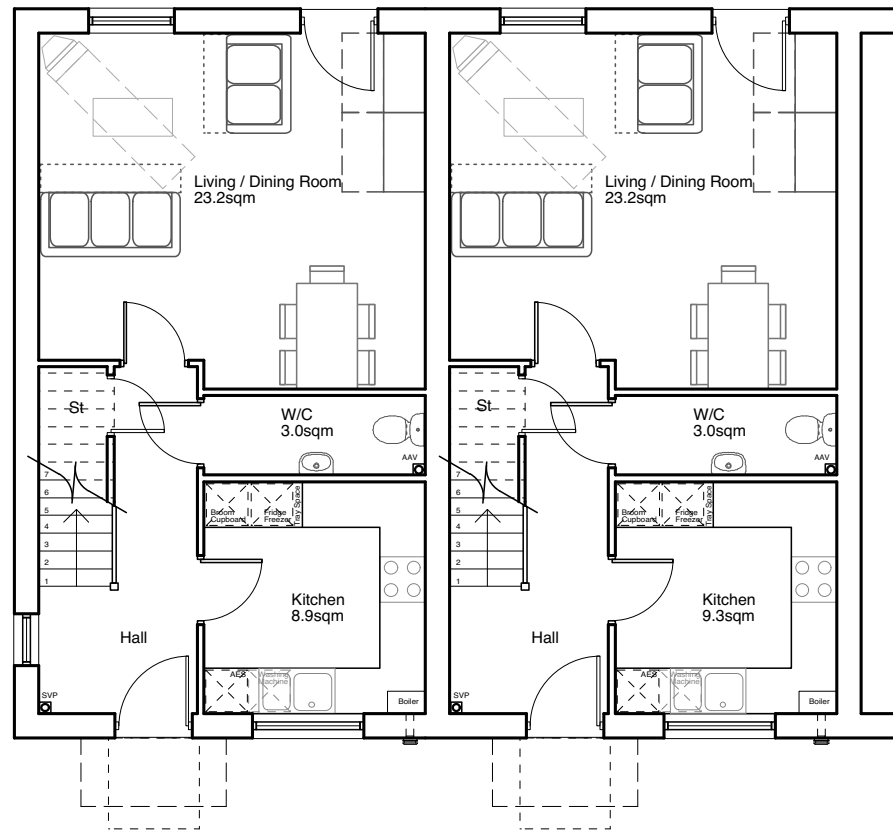

3Bed Aff'd Rent End
@ 92.1sqm
Plots: 45
Ground Floor

3Bed Aff'd Rent Mid
@ 92.1sqm
Plots: 46 & 47

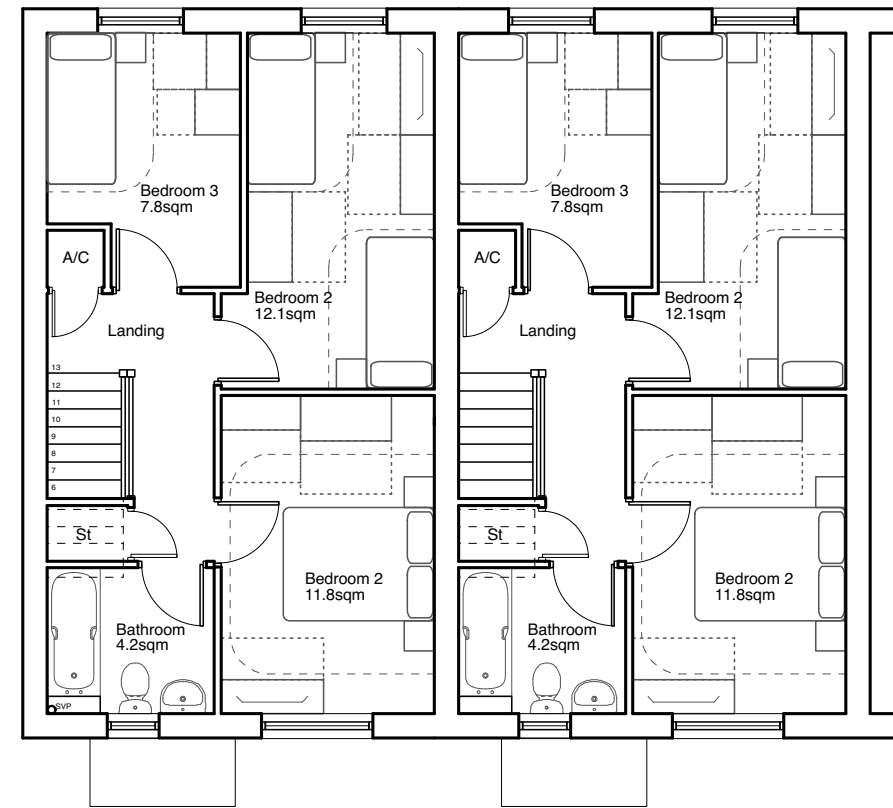

3Bed Aff'd Rent End
@ 92.1sqm
Plots: 45
First Floor

3Bed Aff'd Rent Mid
@ 92.1sqm
Plots: 46 & 47

DRAWING TITLE

Floor Plan:
3Bed End/Mid House
Aff'd Rent

PROJECT

Cearleon Road, Dinas Powys

CLIENT

Kier Living

SCALE 1:100@A3

DATE April 2017



DRAWING NO. REV

5567/P/210 **B**