

NOTES


This drawing is the copyright of Quattro Design Architects Ltd and should not be reproduced in whole or in part without written permission. Only figured dimensions to be used for construction. Check all dimensions on site. Any discrepancies are to be reported to the Architect as soon as possible.

REVISIONS

REV: DATE - DRAWN - CHECKED: NOTES
 -: 11.07.17 - DC - CC:
 Drawing created.
 A: 11.09.17 - DM:
 Plots 5 and 8 handed.




Street Scene A - A

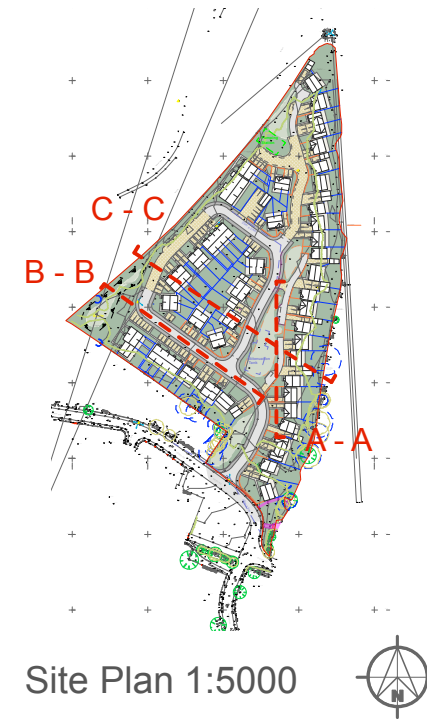

Site Plan 1:5000



Street Scene B - B

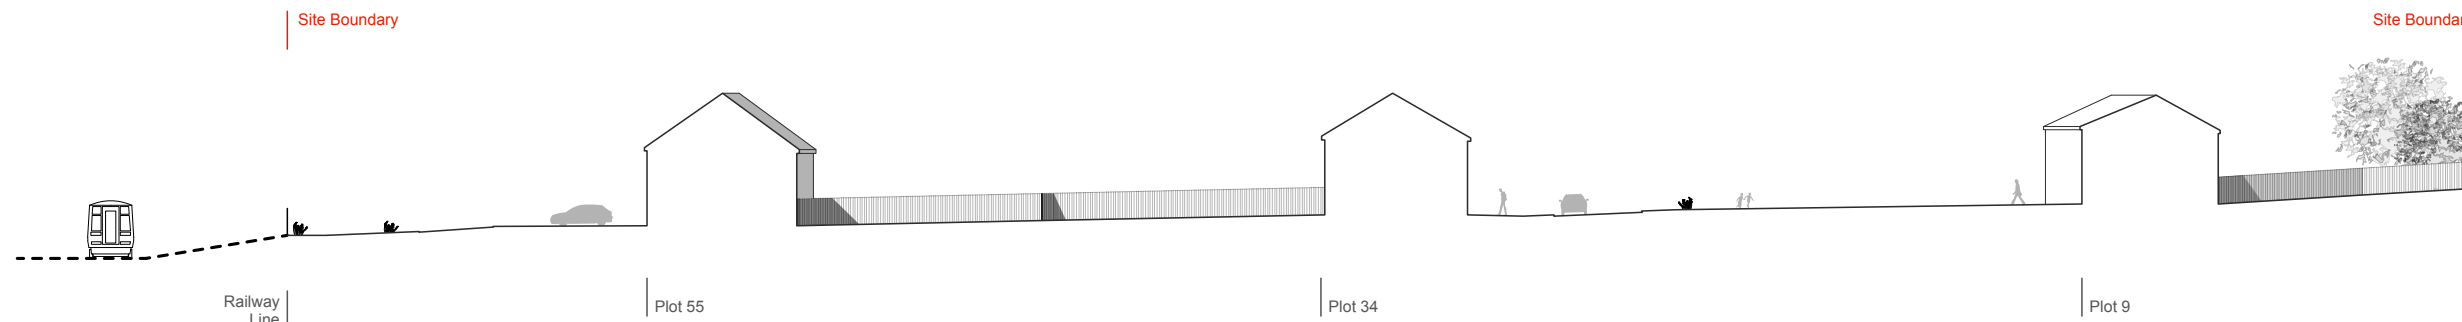

Section C - C

----- Topographic data unavailable
 - indicative levels shown

Tree heights and types
 indicative.

DRAWING TITLE

Indicative street scenes and
 site section

PROJECT

Caeleon Road, Dinas Powys

CLIENT

Kier Living

SCALE

1:500@A3

DATE

July 2017



DRAWING NO.

5567/P/750

REV

A