

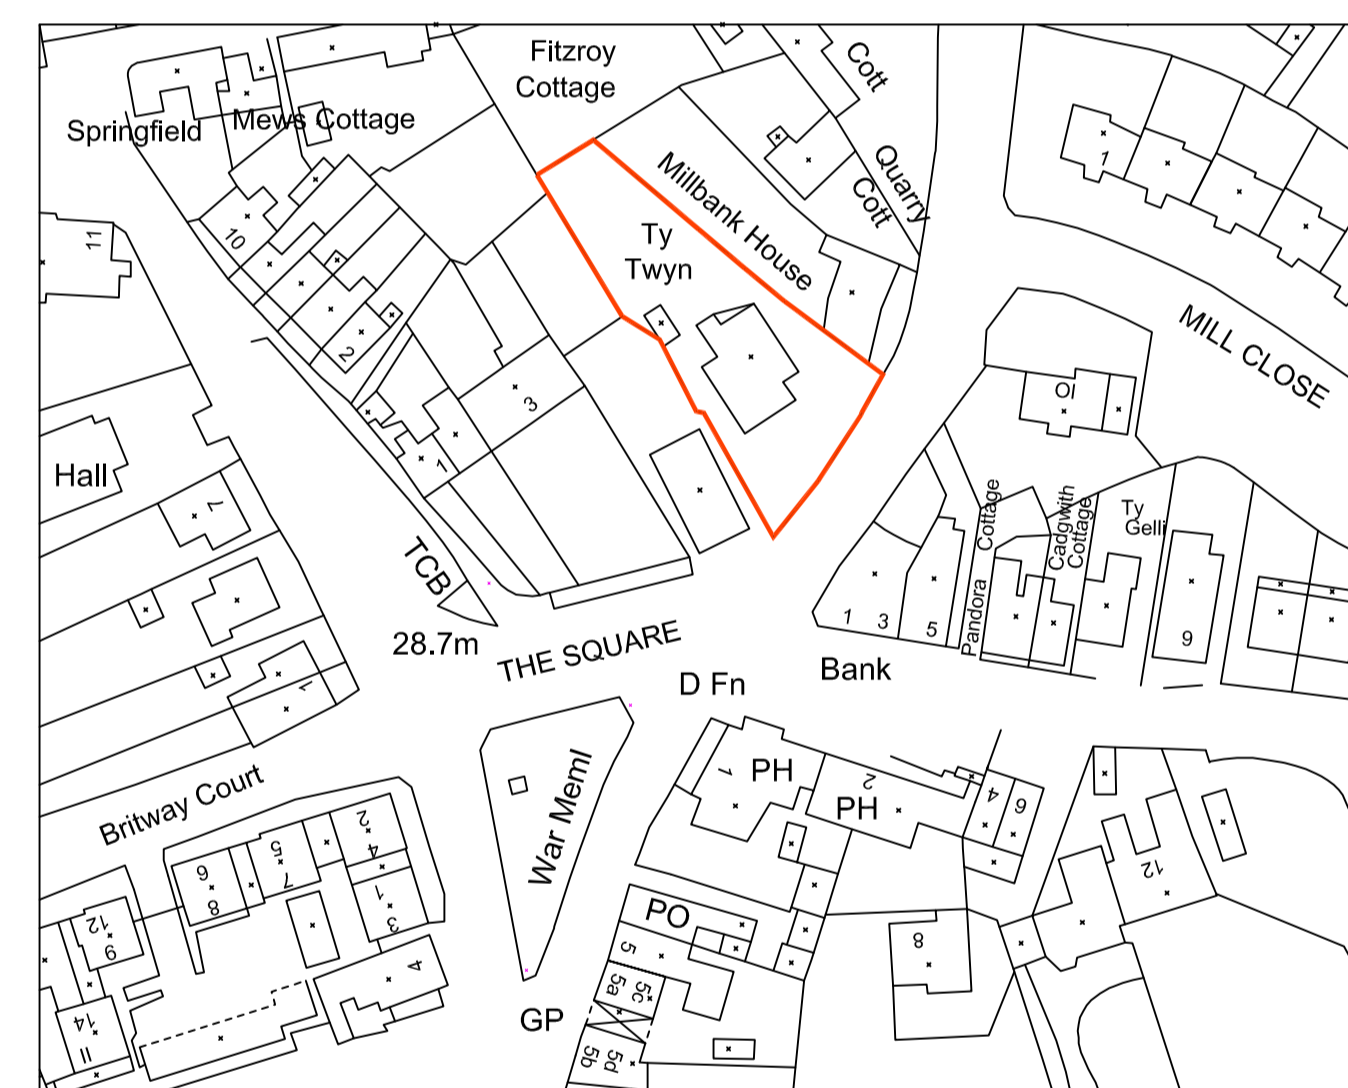


NOTES


1. ALL DIMENSIONS ARE IN MILLIMETRES UNLESS NOTED OTHERWISE.
2. ALL LEVELS ARE SHOWN IN METRES UNLESS NOTED OTHERWISE.
3. DO NOT SCALE FROM THE DRAWING. USE FIGURED DIMENSIONS ONLY.
4. ANY DISCREPANCIES TO BE REPORTED IMMEDIATELY TO THE ENGINEER.
5. THIS DRAWING TO BE READ IN CONJUNCTION WITH ALL RELEVANT ARCHITECTS, ENGINEERS, SUBCONTRACTORS AND SPECIALISTS DRAWINGS AND SPECIFICATIONS.

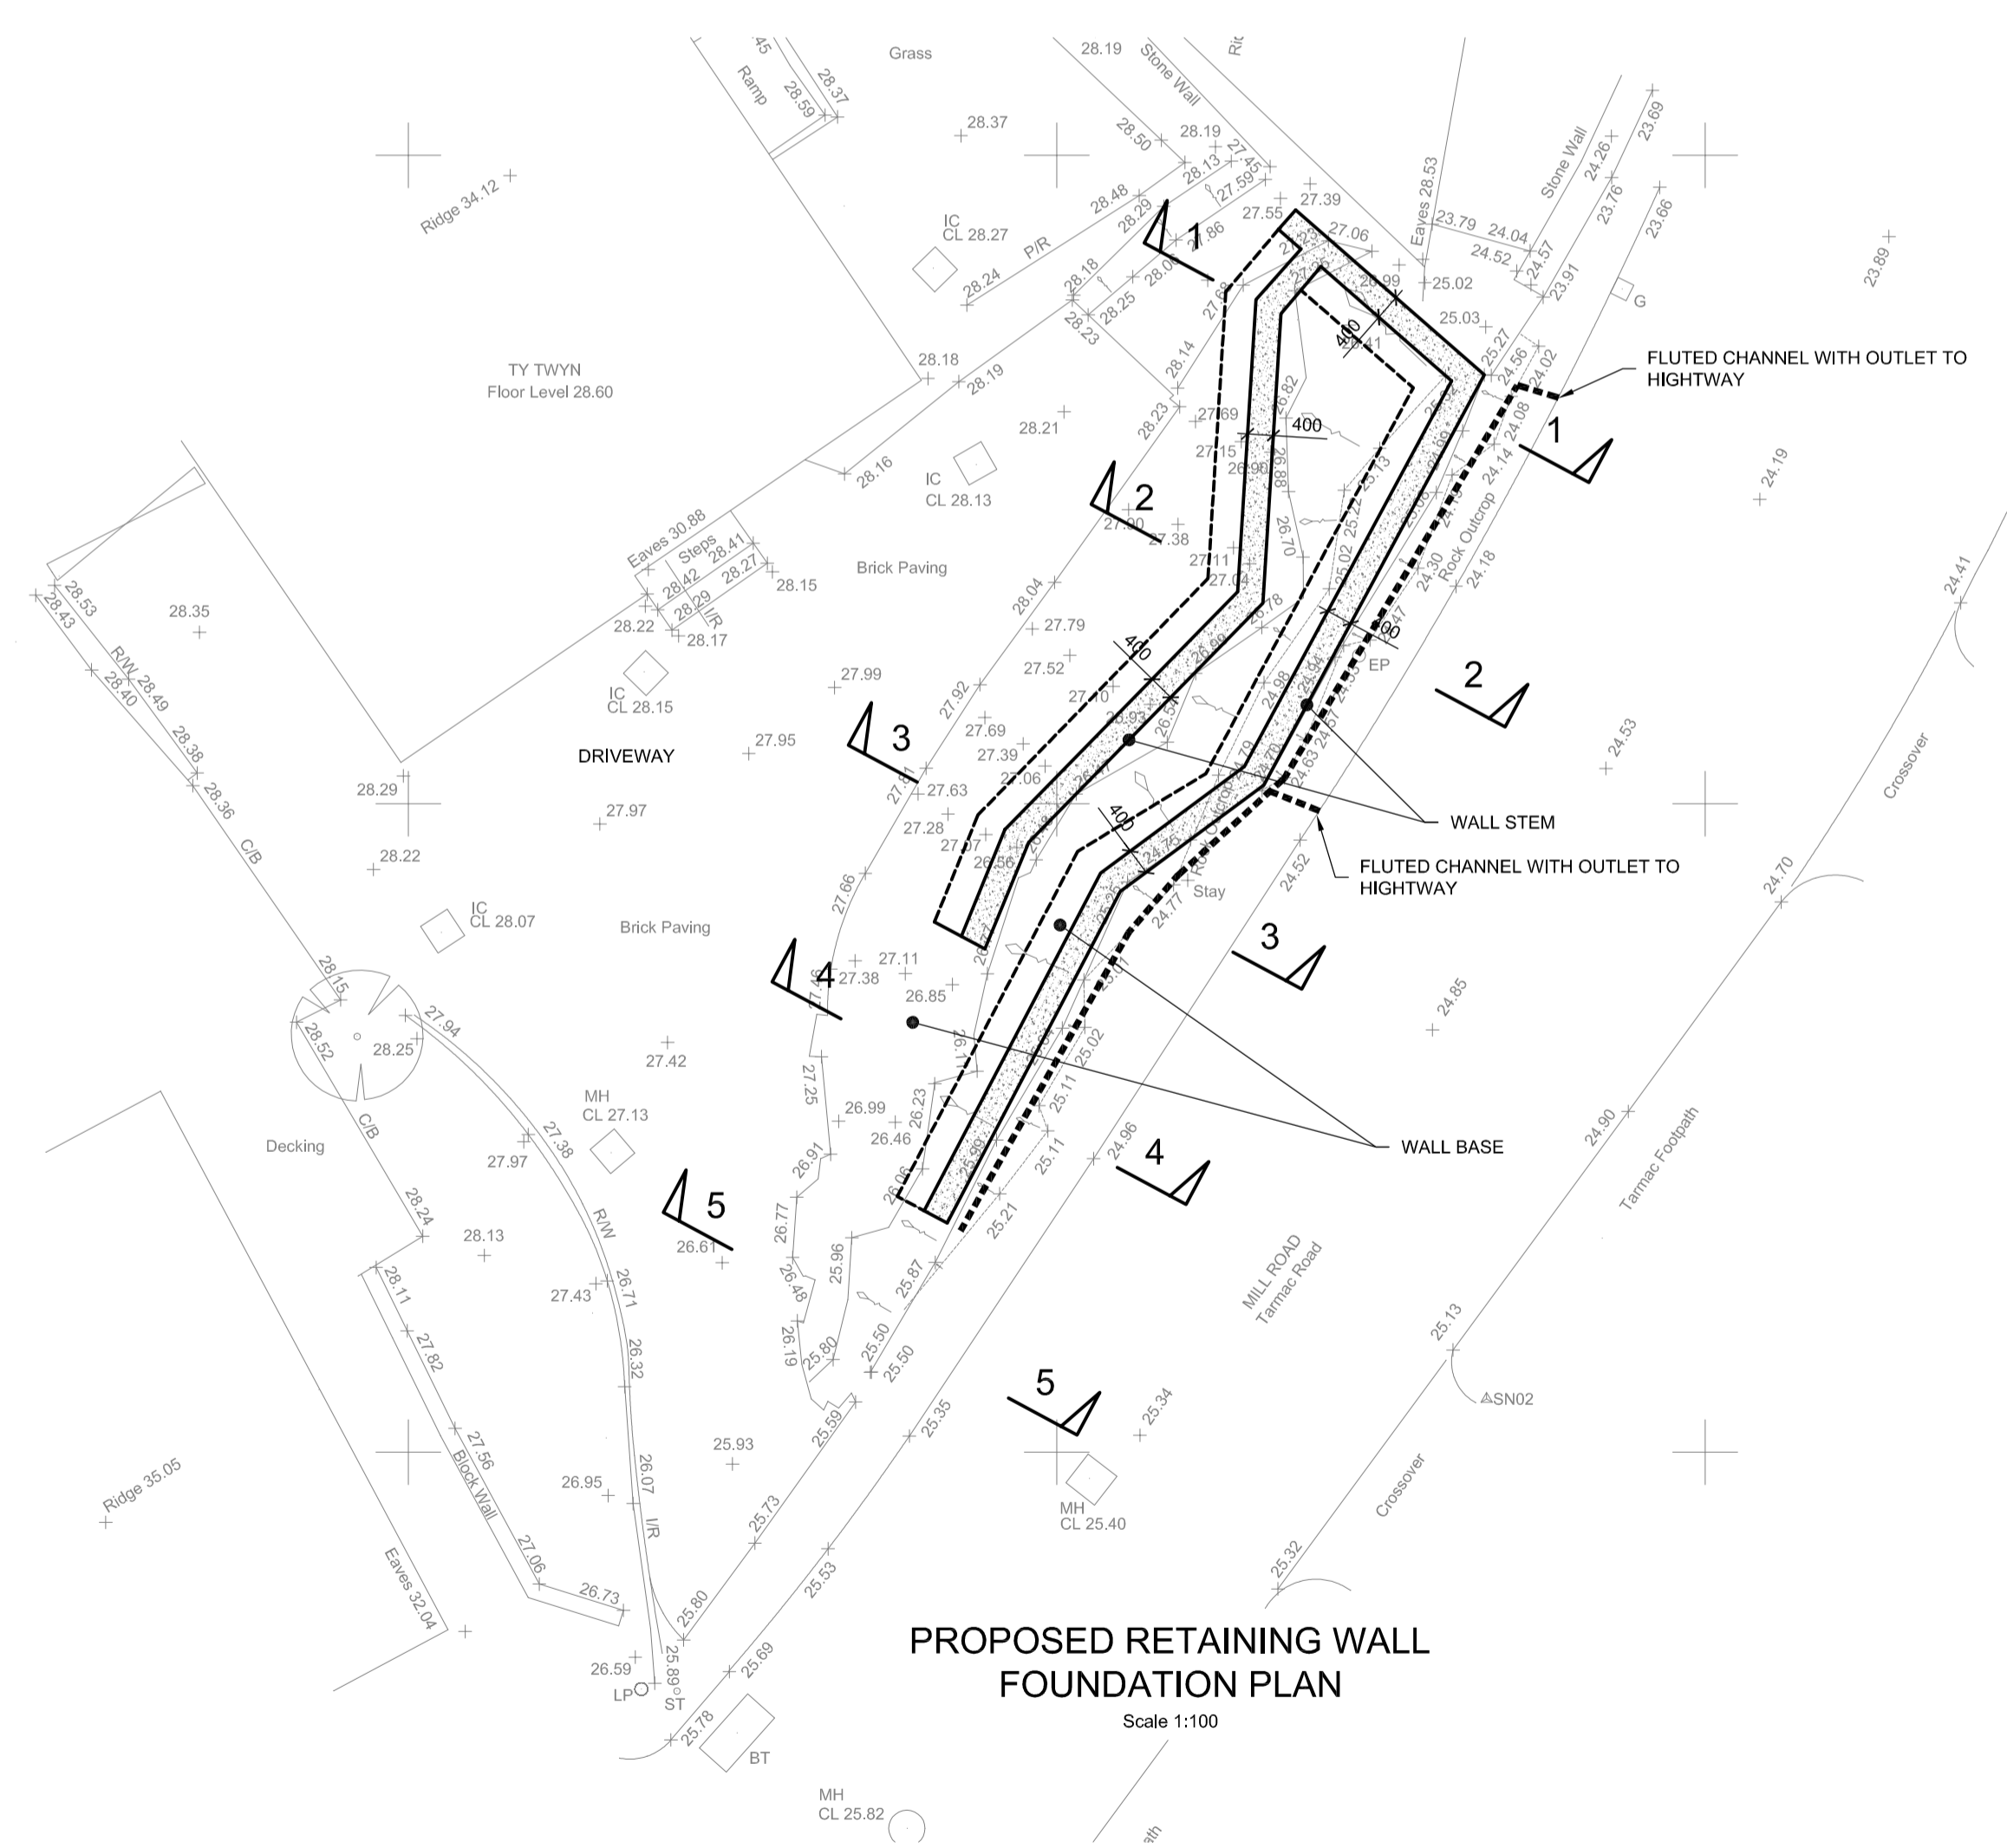


LOCATION PLAN
Scale 1:1000

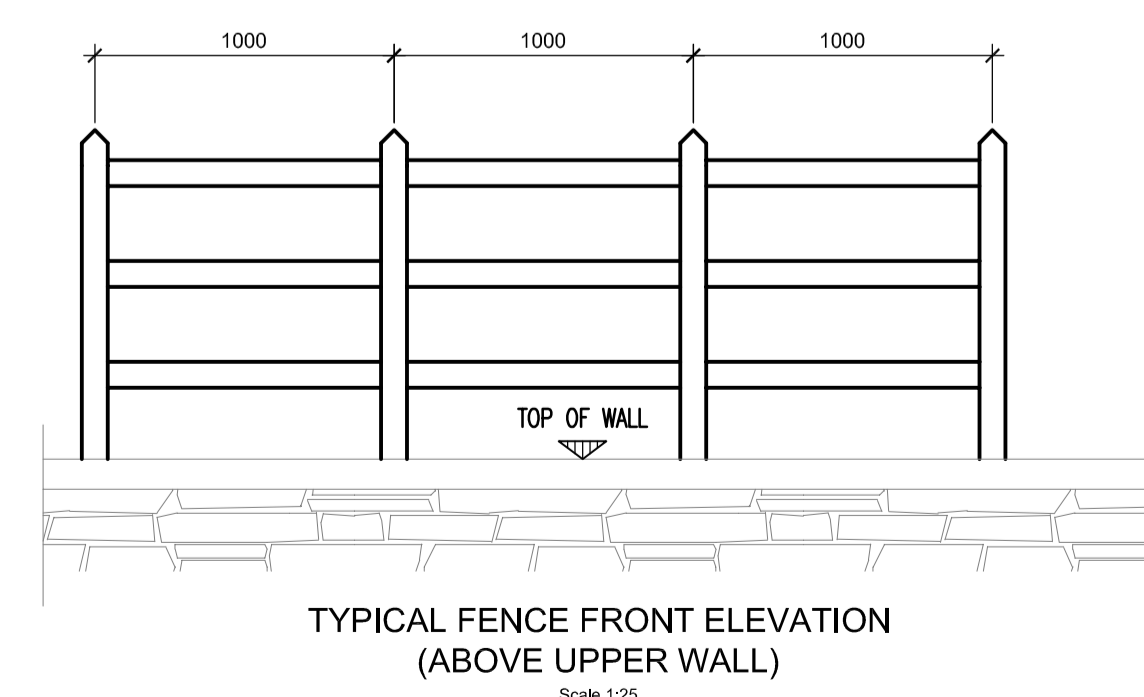

TYPICAL FENCE FRONT ELEVATION
(ABOVE UPPER WALL)
Scale 1:25

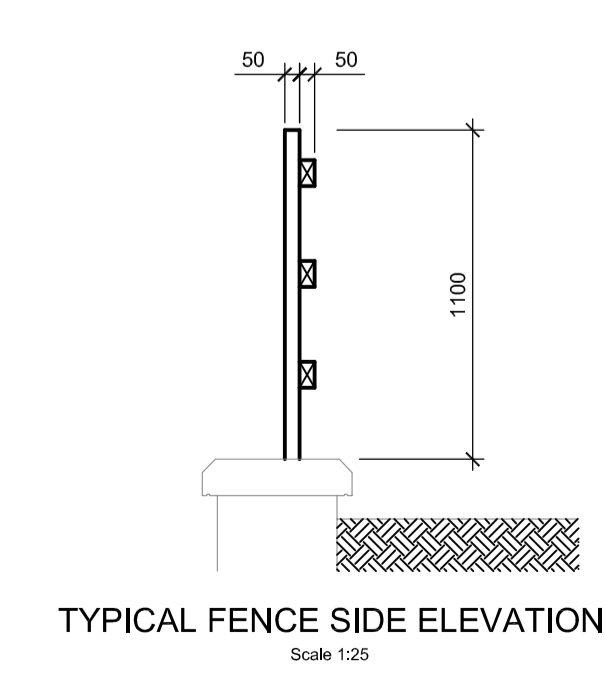

TYPICAL FENCE SIDE ELEVATION
Scale 1:25

 

rev.	drawn	checked	approved	description
A	S/O	NC	NC	Wall heights and details amended.
Client Mr T. Woodward				
Project Ty Twyn, Mill Road Dinas Powys				
Title Retaining Wall Scheme Plans & Elevations				
 VALE CONSULTANCY CONSULTING CIVIL & STRUCTURAL ENGINEERS 29 Bocam Park, Old Field Road, Pencoed, Bridgend CF35 5LJ. Phone: 01656 863794 Email: enquiries@vale-consultancy.co.uk				
date	drawn	checked	approved	
30.06.17	SO	NC	NC	
scale @ A1				
AS SHOWN				
status	drw. no.			rev.
-	6154-01			A