

W M CLARKE Ltd
Consulting Engineers
98 CARDIFF ROAD
LLANDAFF
CARDIFF CF5 2DT
tel 029 2055 4461

Title
**EXISTING
SITE PLAN**


Drawn by
LM

Scale
1:200


Project
**NEW HOUSE AT
45 HIGHWALLS AVE.
DINAS POWYS**

Date
Sept 17

Drawing
5325/21.

 

17 010 24 FUL

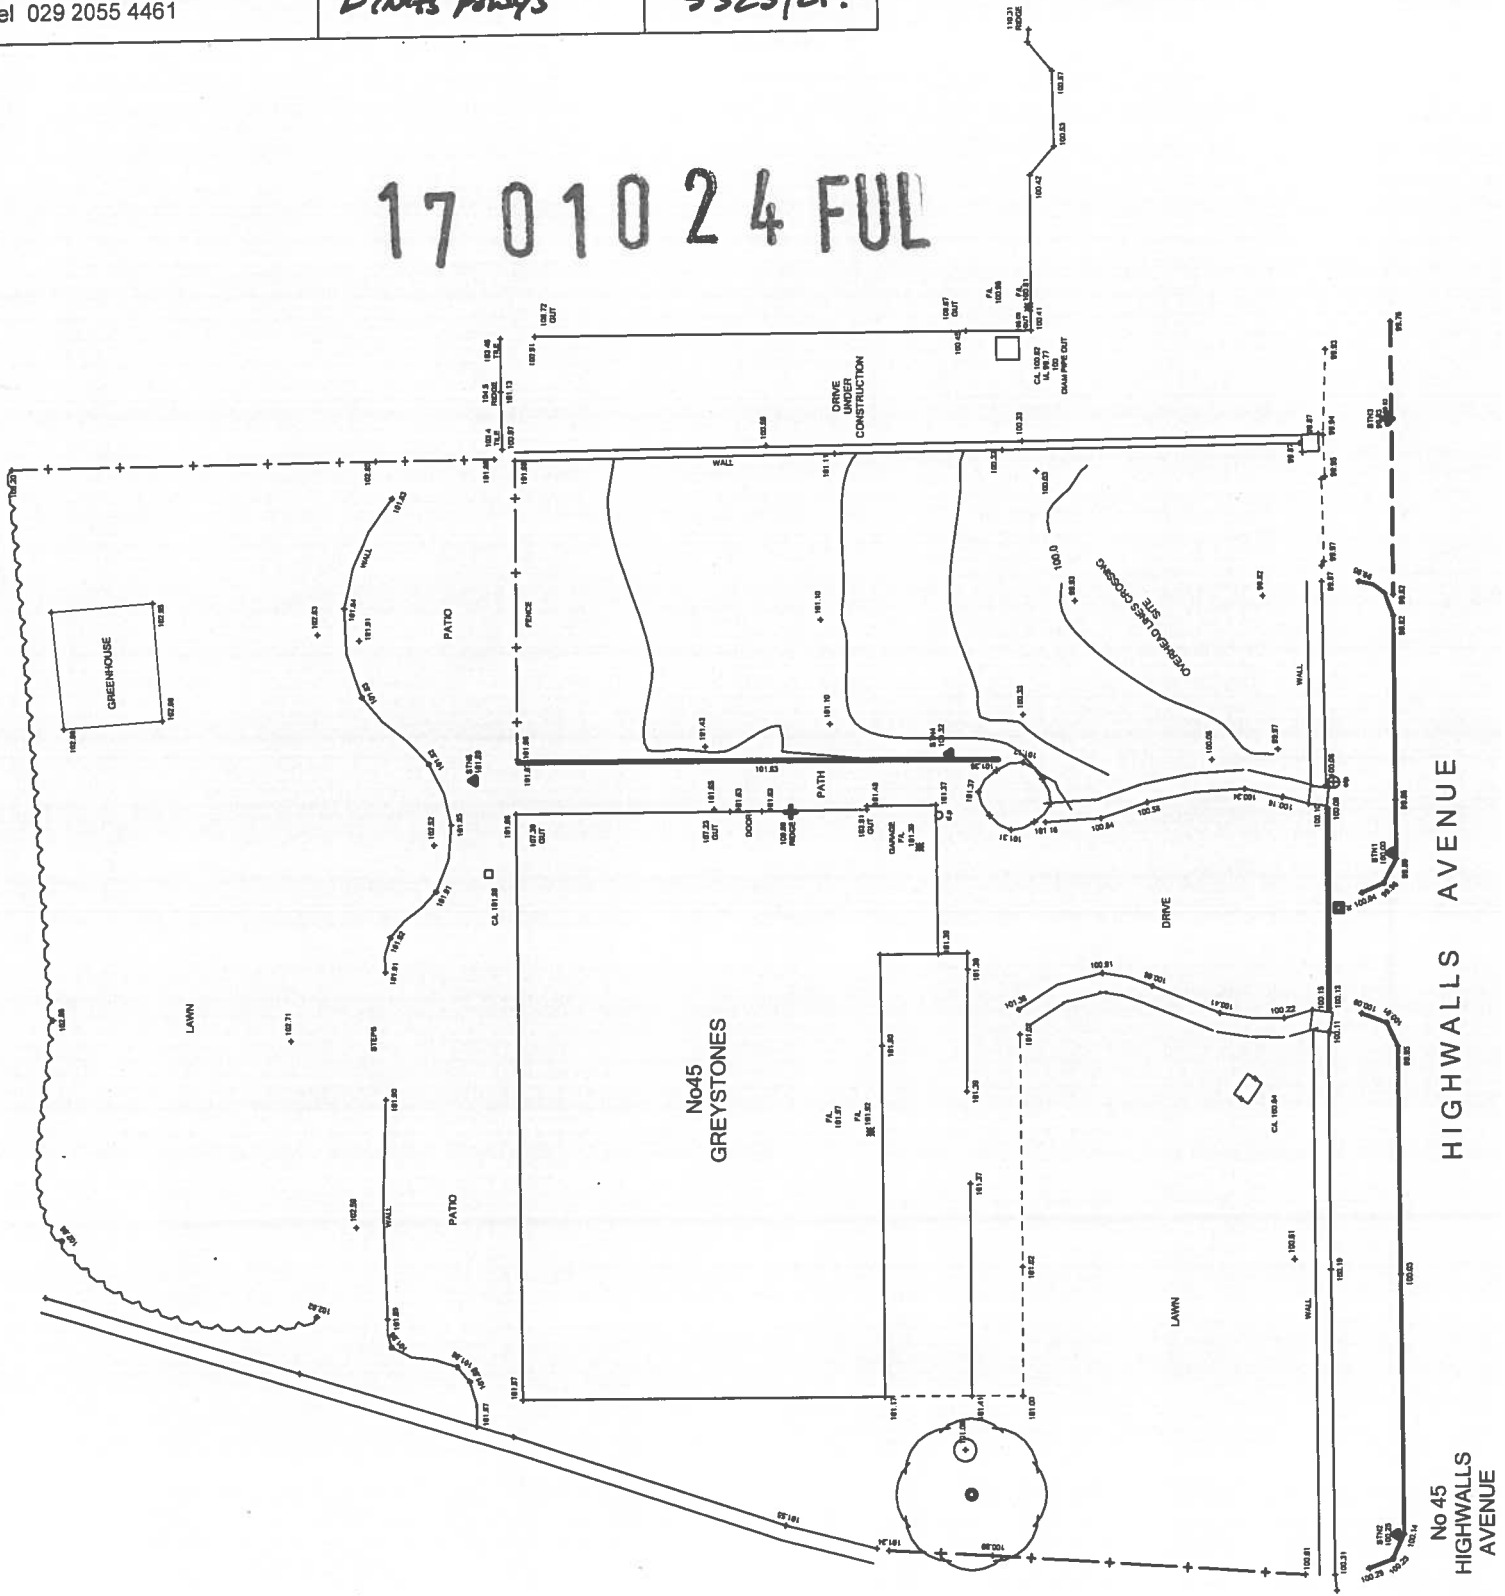

**No 45
HIGHWALLS AVENUE**

RECEIVED
27 SEP 2017
Regeneration
and Planning