


100.00


no. 45

FRONT EAST ELEVATION

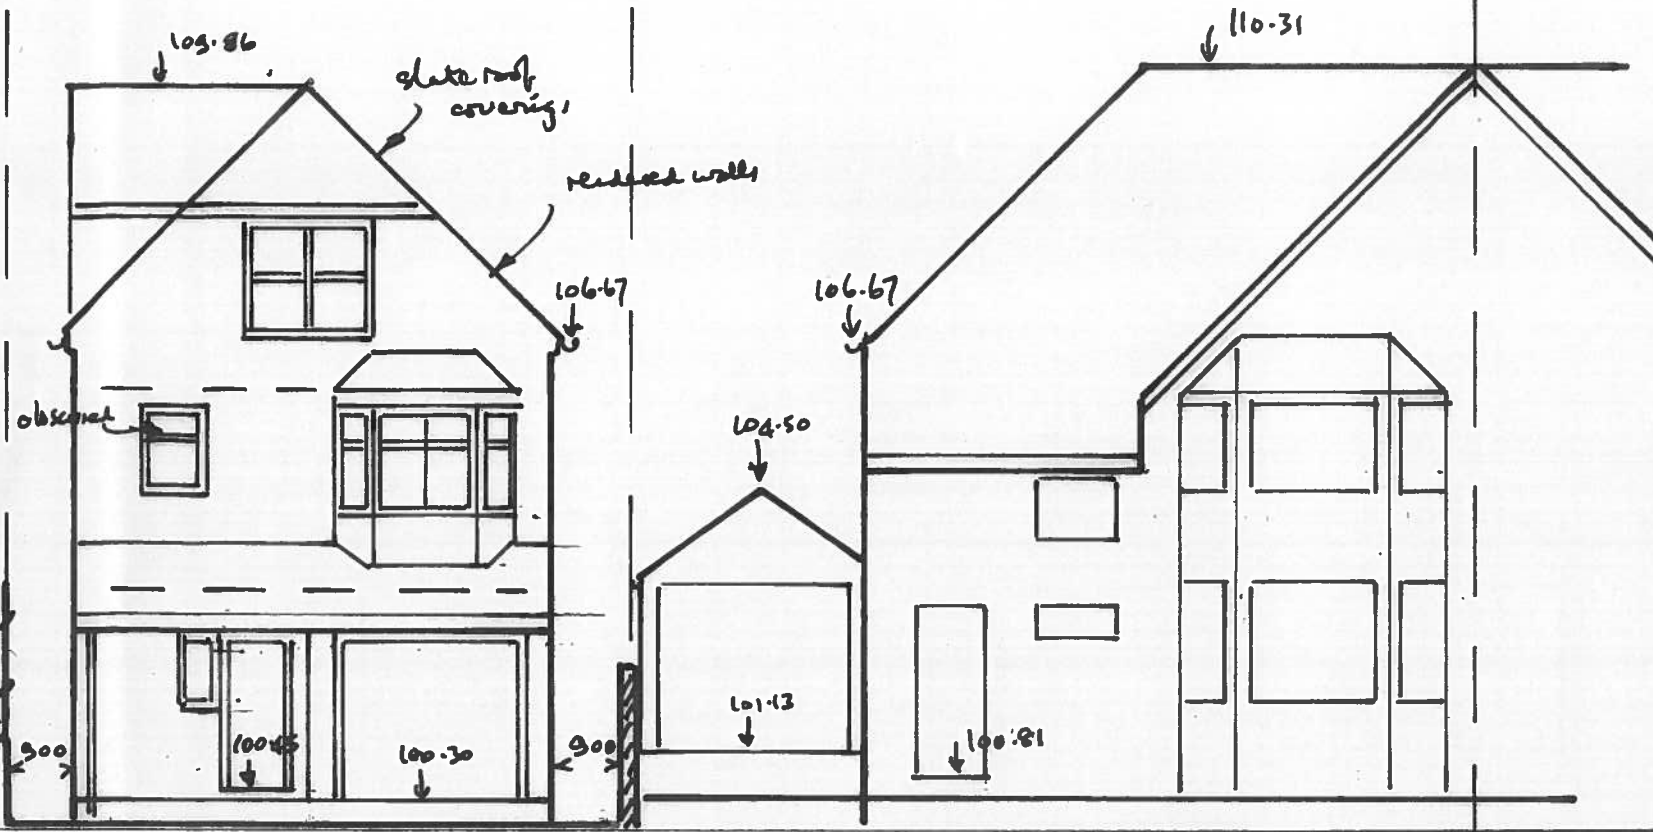

no. 47


17 01 024 FULL

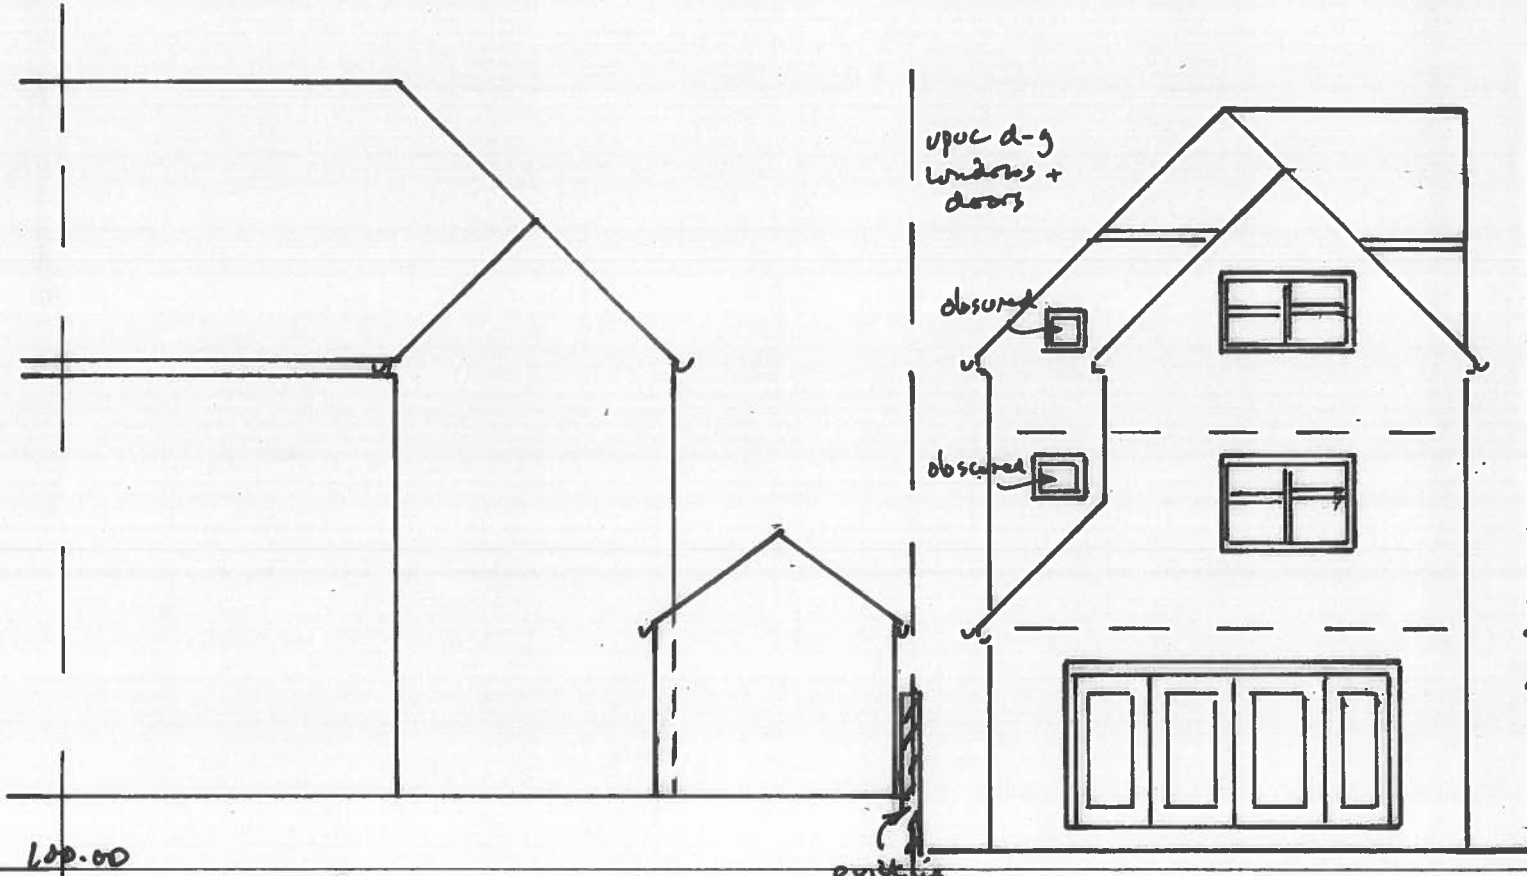

100.00

no. 47

REAR WEST ELEVATION

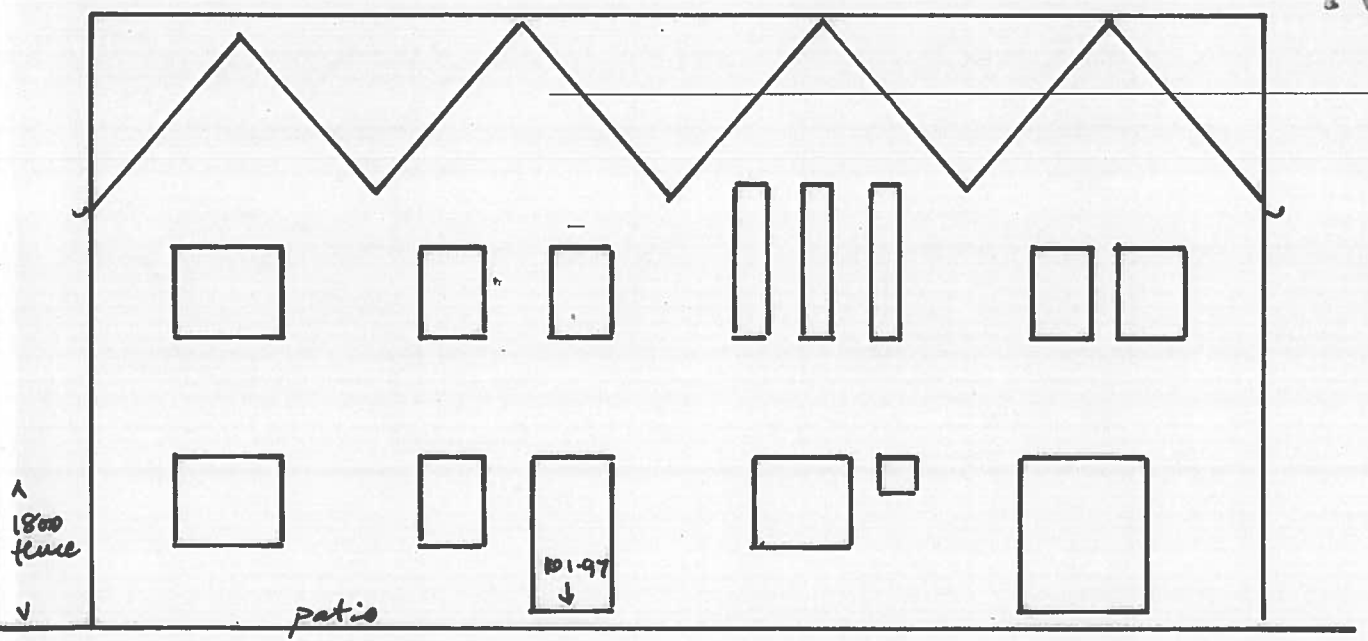

170.45

RECEIVED
27 SEP 2017
Regeneration
and Planning

W M CLARKE Ltd
Consulting Engineers
98 CARDIFF ROAD
LLANDAFF
CARDIFF CF5 2DT
tel 029 2055 4461

Title PROPOSED FRONT + REAR ELEVATIONS	Drawn by <i>W</i>
Project NEW HOUSE AT 45 HIGH WALLS AVE DINAS AWAIS	Scale 1:100
	Date Sept 17
	Drawing 5325/24