


RECEIVED  
27 SEP 2017  
Regeneration  
and Planning

WM CLARKE Ltd  
Consulting Engineers  
98 CARDIFF ROAD  
LLANDAFF  
CARDIFF CF5 2DT  
tel 029 2055 4461

Title <b>SITE PLAN - PROPOSED</b>	Drawn by <i>W.</i>
Project <b>NEW HOUSE AT 45 HIGHWAYS AVE DUNAS PAWS</b>	Scale 1:100
Date <b>Sept 17</b>	Drawing <b>5325/26</b>

17 01 024 FUL

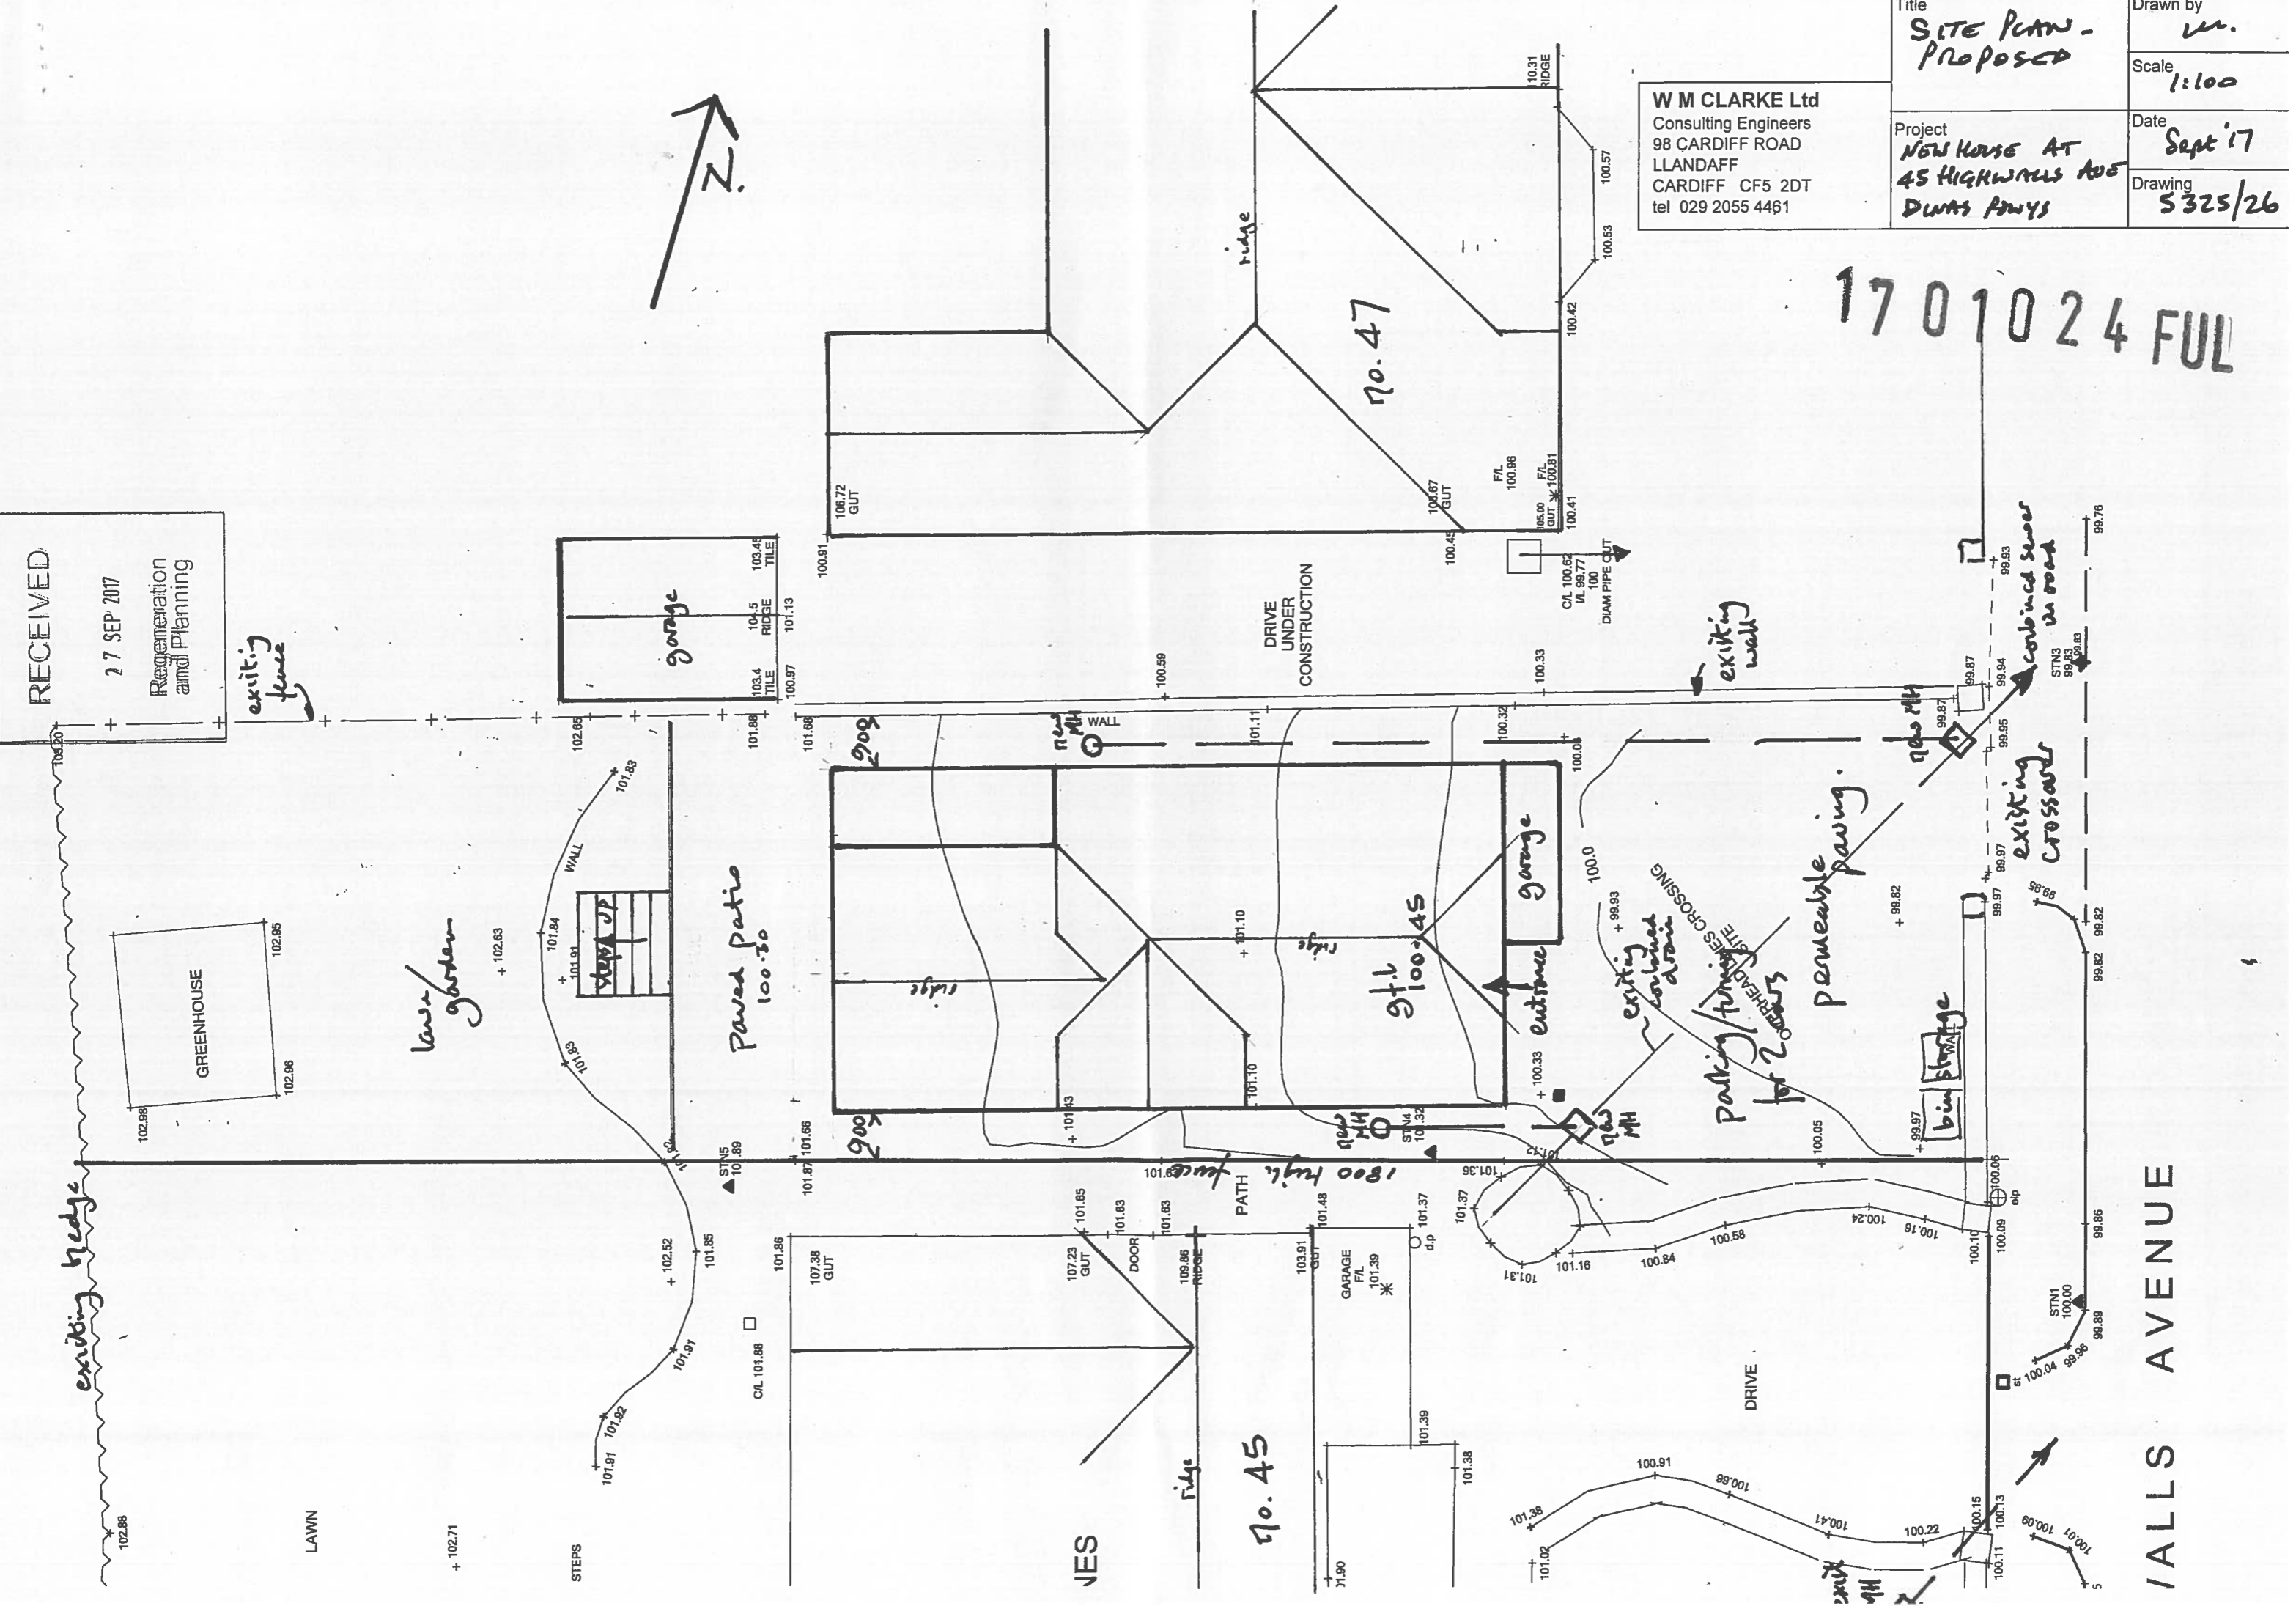

HILLS AVENUE