



SOUTH ELEVATION (facing no. 45)

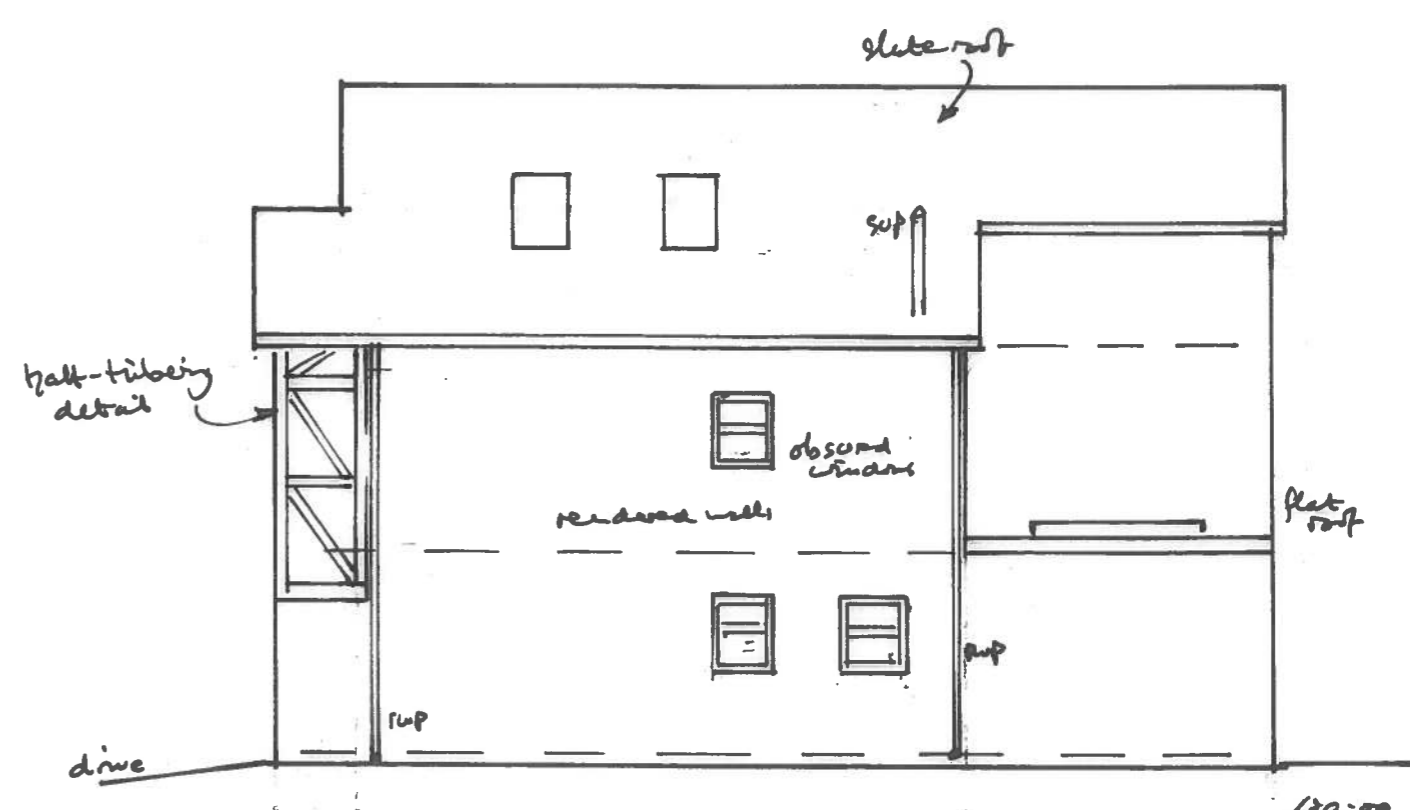


NORTH ELEVATION (facing no. 47)

PROPOSED

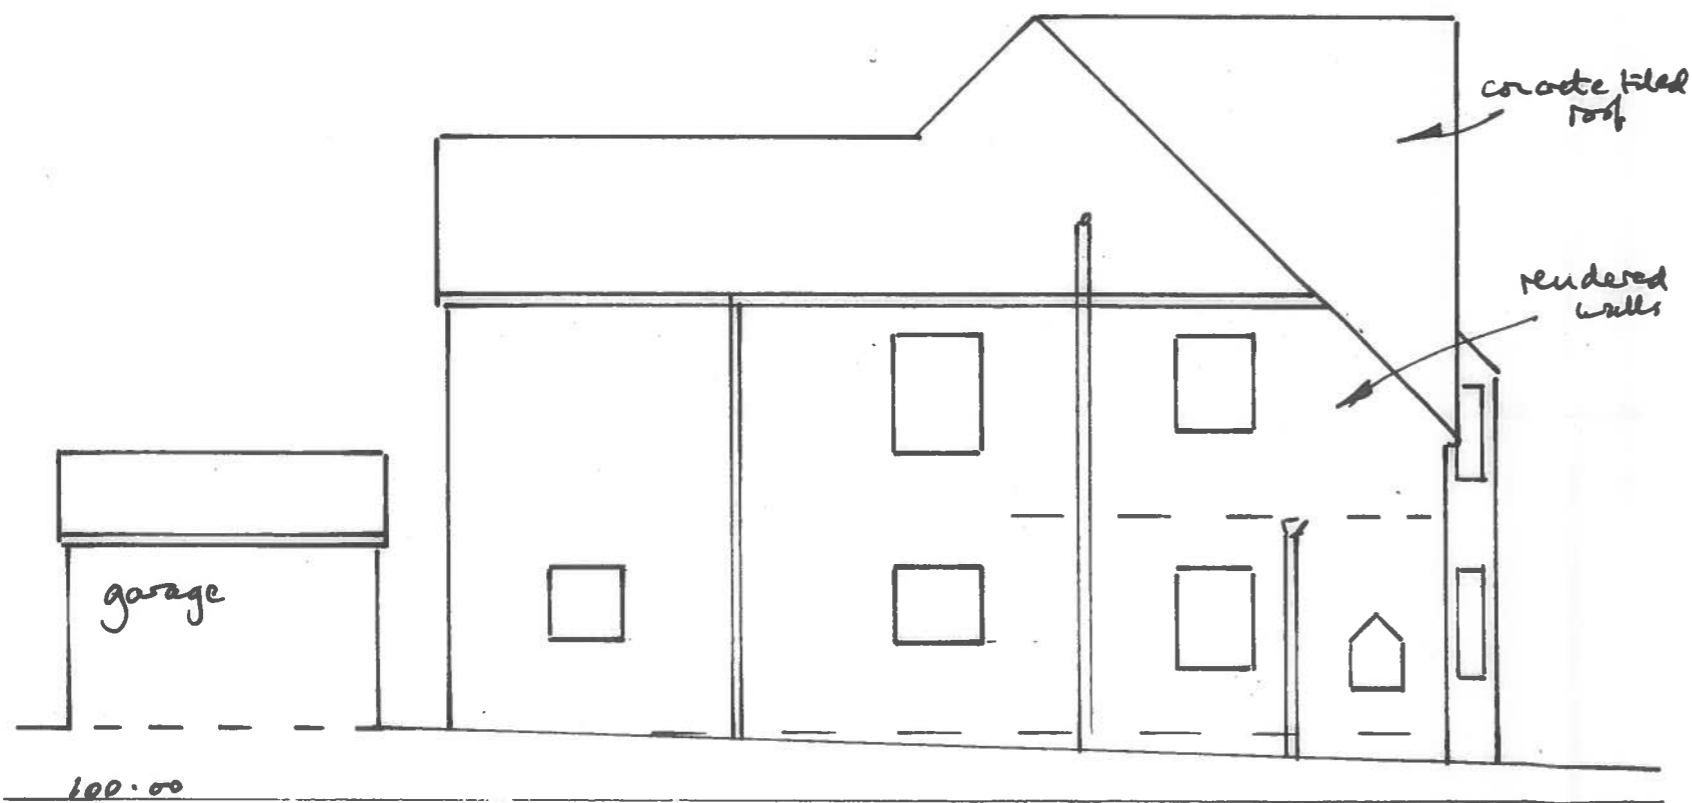

SOUTH ELEVATION no. 47

EXISTING

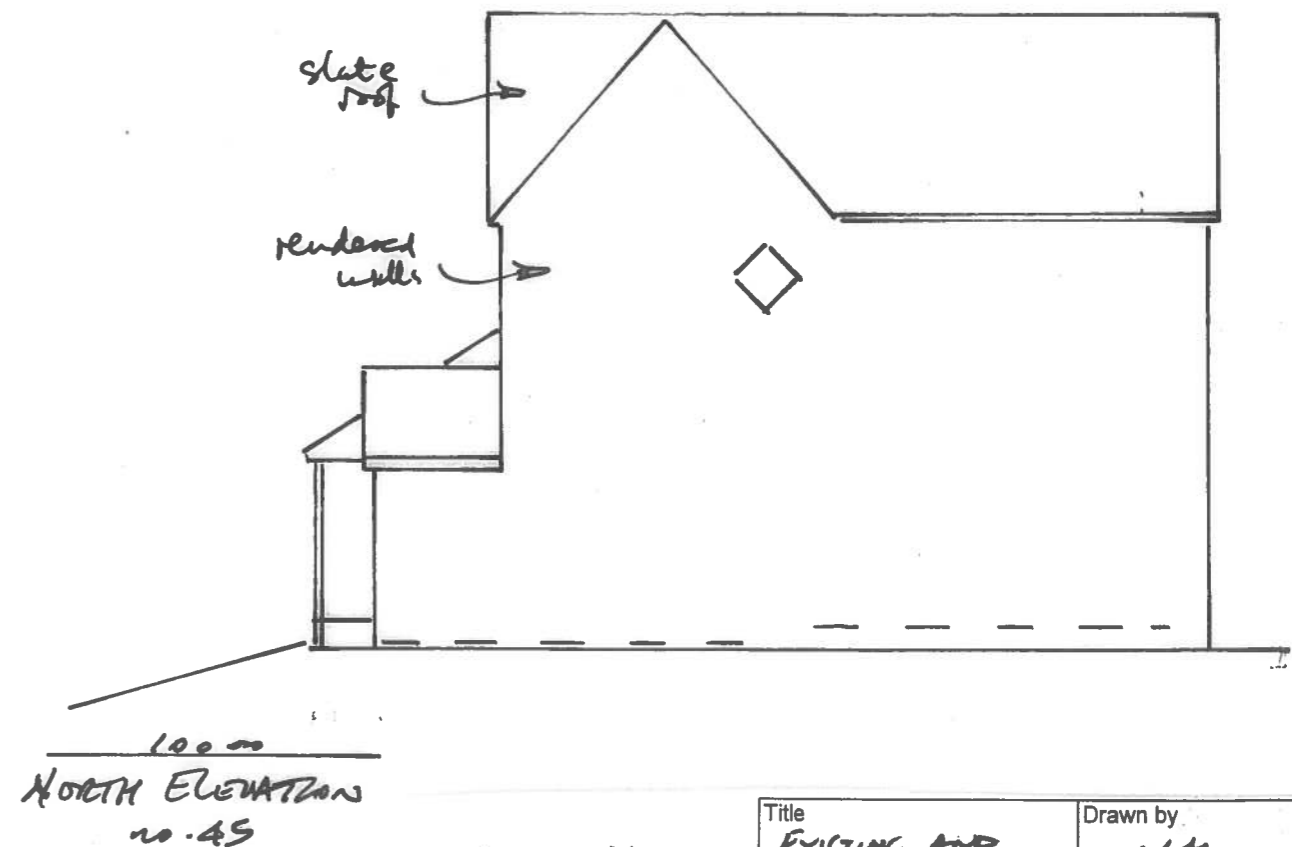

NORTH ELEVATION no. 45

Rev A - Dec 17 redrawn

W M CLARKE Ltd
Consulting Engineers
98 CARDIFF ROAD
LLANDAFF
CARDIFF CF5 2DT
tel 029 2055 4461

Title EXISTING AND PROPOSED SIDE ELEVATIONS	Drawn by LL
Project NEW HOUSE AT ASHIGHWALLS AVE DINAS POWYS	Scale 1:100
	Date Dec 17
	Drawing 5325/25A