


GROUND FLOOR PLAN

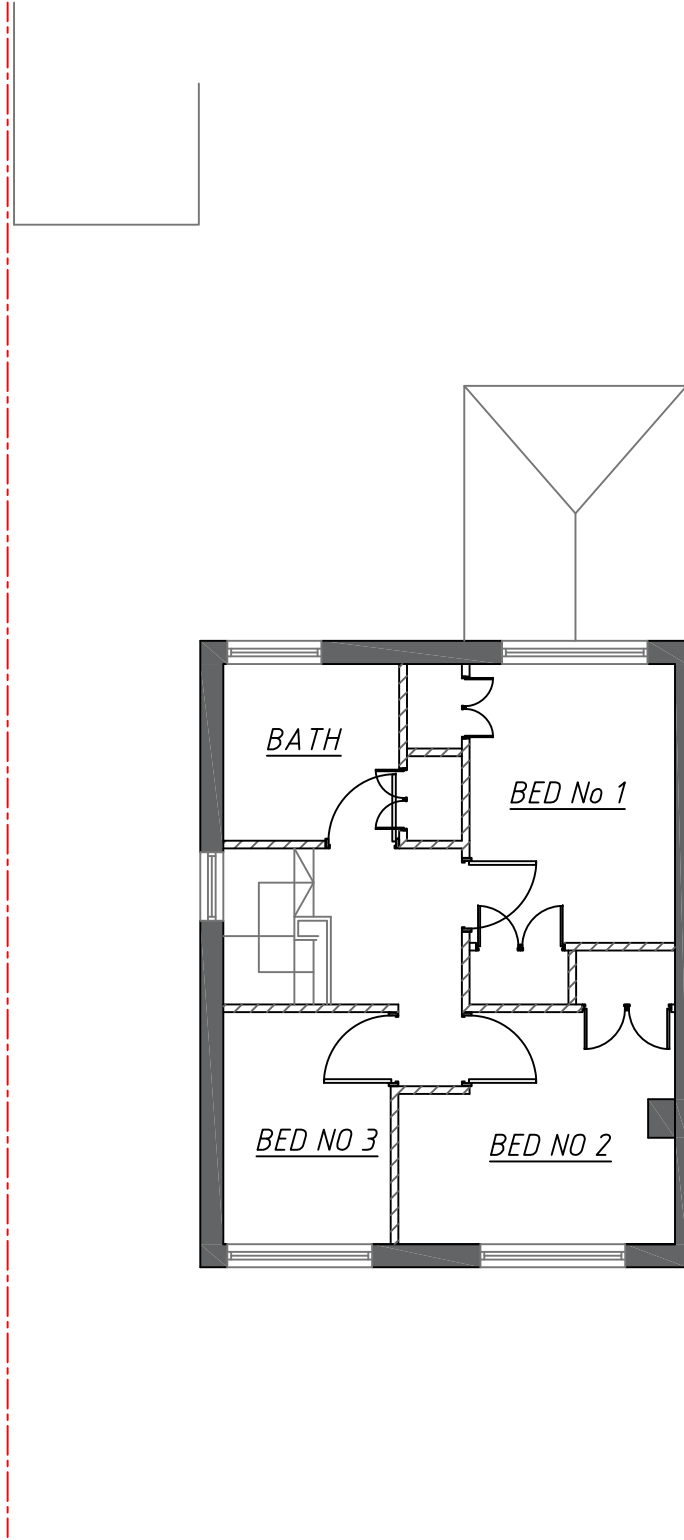

FIRST FLOOR PLAN

**General Notes**  
 The drawing information must be read in conjunction with all relevant scheme drawings, specification and/or schedules referred to or not. The contractor is responsible to insure that all work is in compliance with current Building Regulations and or other relevant legislation. Do not scale from this drawing. Dimensions must be checked on site. All works to comply with current Building Regulations. All site works must be to the current drawing revision. Drawing is copyright of Blade Building Design. This drawing is copyright. All dimensions must be checked on site, before any building works commence. Any discrepancy between this drawing and other information must be reported to Blade Building Design immediately. This drawing shows Design Intent Only.

**DRAWING KEY**

**EXISTING**

- Existing external solid masonry wall
- Existing masonry wall
- Existing internal stud partition wall
- Existing internal masonry partition wall
- MH = Manhole
- Line of drainage
- Boundary

**PROPOSED**

- Proposed internal stud partition wall
- Proposed insulated external cavity wall

**Dimensions**

1416

**Lintel/Beam**

**GENERAL**

**Floor Levels**

EXISTING FIRST FLOOR LEVEL

**Brickwork setting out**

2240

**Window/door numbers**

W3 W3 = Window No 3 D1 D1 = Door No 1

**Section Lines**

A A



|                |            |
|----------------|------------|
| DRAWING NAME   | Scale      |
| Existing Plans | 1:100 @ A3 |
| DRAWING NUMBER | Date       |
| 1399/17/01     | Aug 2017   |
|                | Drawn by   |
|                | BBD        |

|                           |
|---------------------------|
| CLIENT NAME               |
| Mr D Kent                 |
| PROJECT ADDRESS           |
| 13 Harlech Drive CF64 4NZ |

**BLADE**  
 BUILDING DESIGN

**BLADE Building Design**

Tel 0777 302 74 22  
 Email BladeBuildingDesign@gmail.com

*Inspiration grows into full-scale creation through persistence and imagination*

EXISTING FLOOR PLANS

**General Notes**  
 The drawing information must be read in conjunction with all relevant scheme drawings, specification and/or schedules referred to or not. The contractor is responsible to insure that all work is in compliance with current Building Regulations and or other relevant legislation. Do not scale from this drawing. Dimensions must be checked on site. All works to comply with current Building Regulations. All site works must be to the current drawing revision. Drawing is copyright of Blade Building Design. This drawing is copyright. All dimensions must be checked on site, before any building works commence. Any discrepancy between this drawing and other information must be reported to Blade Building Design immediately. This drawing shows Design Intent Only.

**DRAWING KEY**

EXISTING

Existing external solid masonry wall

Existing masonry wall

Existing internal stud partition wall

Existing internal masonry partition wall

MH = Manhole

Line of drainage

Boundary

PROPOSED

Proposed internal stud partition wall

Proposed insulated external cavity wall

Dimensions

Lintel/Beam

GENERAL

Floor Levels

Brickwork setting out

Window/door numbers  
 W3 = Window No 3 D1 = Door No 1

Section Lines

CLIENT NAME

Mr D Kent

PROJECT ADDRESS

13 Harlech Drive CF64 4NZ




|                     |            |
|---------------------|------------|
| DRAWING NAME        | Scale      |
| Existing Elevations | 1:100 @ A3 |
| DRAWING NUMBER      | Date       |
| 1399/17/02          | Aug 2017   |
|                     | Drawn by   |
|                     | BBD        |

**BLADE**  
 BUILDING DESIGN


**BLADE Building Design**

Tel 0777 302 74 22  
 Email [BladeBuildingDesign@gmail.com](mailto:BladeBuildingDesign@gmail.com)


*Inspiration grows into full-scale creation through persistence and imagination*

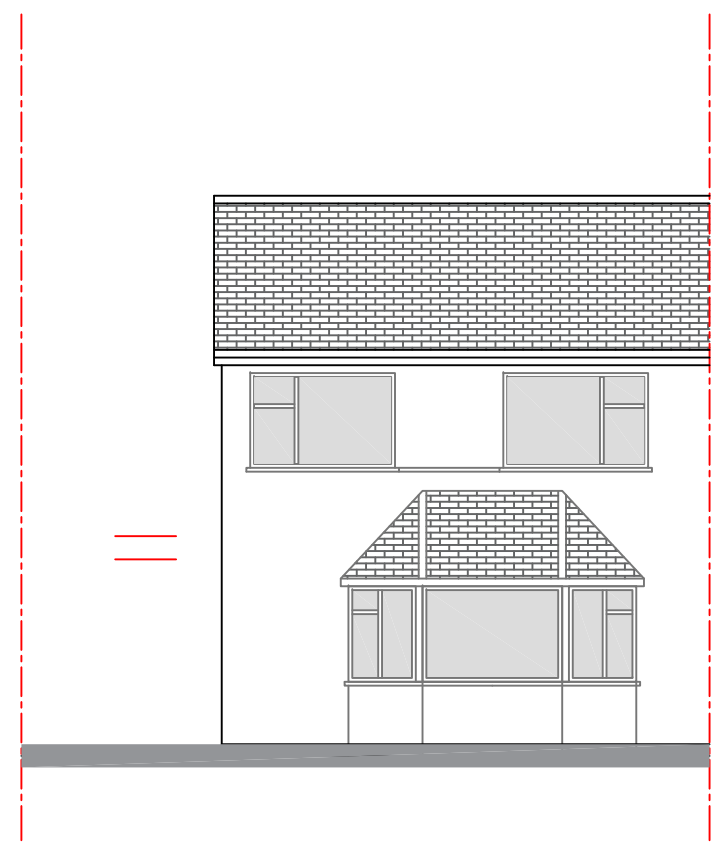


FRONT ELEVATION

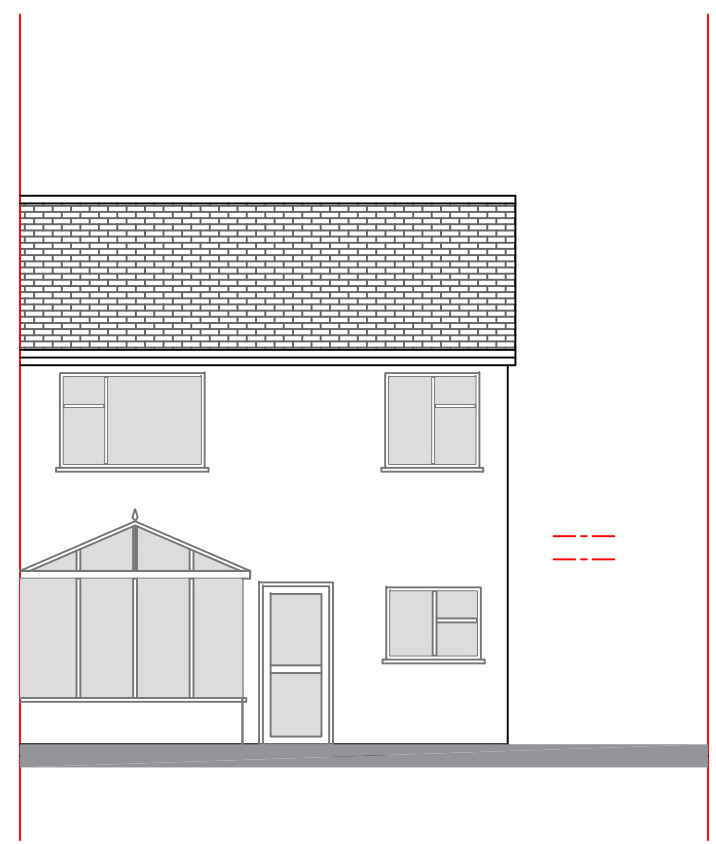

REAR ELEVATION

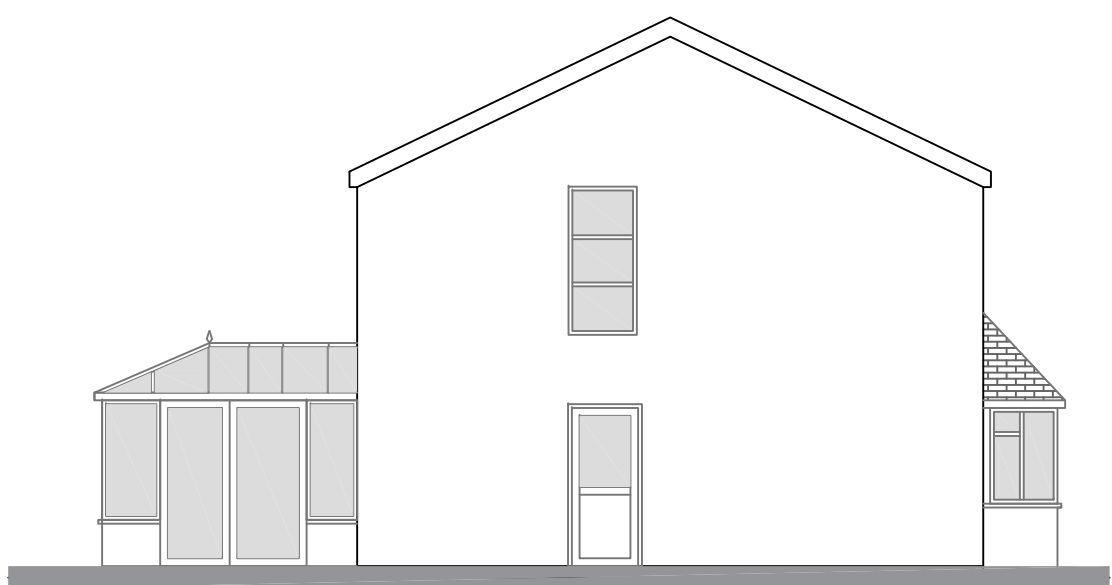


SIDE ELEVATION

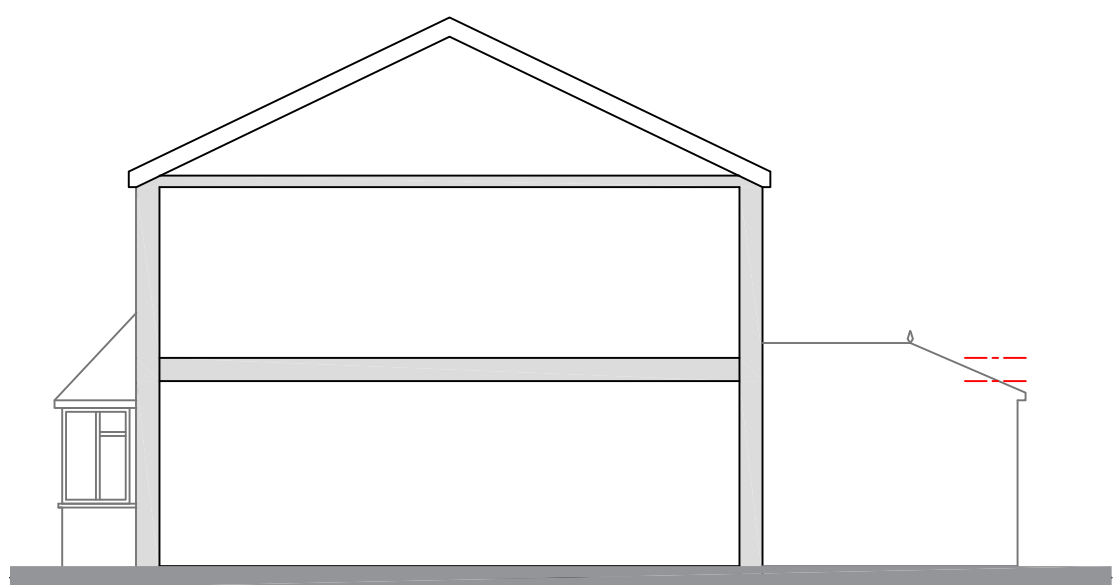


SIDE SECTIONAL ELEVATION

EXISTING ELEVATIONS

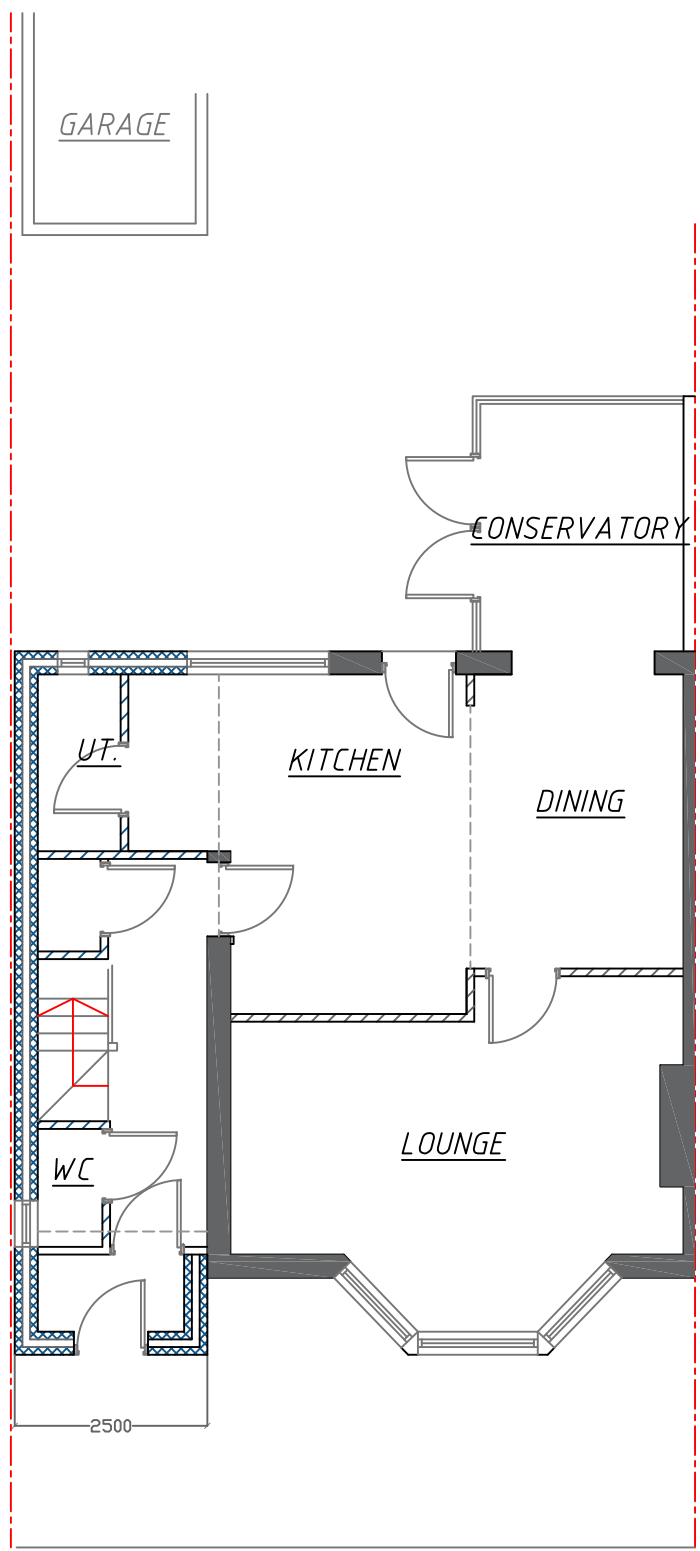

*GROUND FLOOR PLAN*

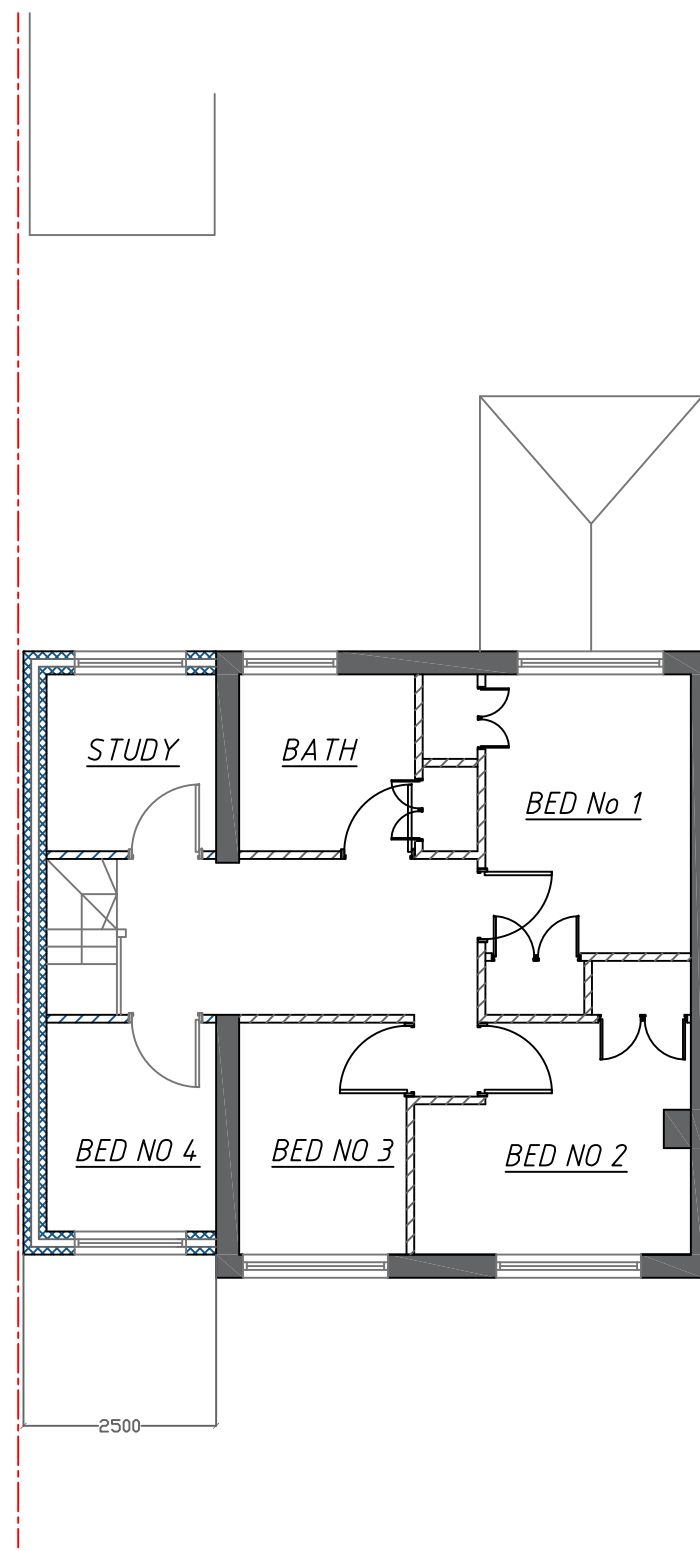

*FIRST FLOOR PLAN*

**General Notes**  
 The drawing information must be read in conjunction with all relevant scheme drawings, specification and/or schedules referred to or not. The contractor is responsible to insure that all work is in compliance with current Building Regulations and or other relevant legislation. Do not scale from this drawing. Dimensions must be checked on site. All works to comply with current Building Regulations. All site works must be to the current drawing revision. Drawing is copyright of Blade Building Design. This drawing is copyright. All dimensions must be checked on site, before any building works commences. Any discrepancy between this drawing and other information must be reported to Blade Building Design immediately. This drawing shows Design Intent Only.

**DRAWING KEY**

EXISTING

- Existing external solid masonry wall
- Existing masonry wall
- Existing internal stud partition wall
- Existing internal masonry partition wall

MH = Manhole

Line of drainage

Boundary

PROPOSED

- Proposed internal stud partition wall
- Proposed insulated external cavity wall

Dimensions

Lintel/Beam

GENERAL

Floor Levels

Brickwork setting out

Window/door numbers

Section Lines



|                |            |
|----------------|------------|
| DRAWING NAME   | Scale      |
| Proposed Plans | 1:100 @ A3 |
| DRAWING NUMBER | Date       |
| 1399/17/03     | Aug 2017   |
|                | Drawn by   |
|                | BBD        |

|                           |
|---------------------------|
| CLIENT NAME               |
| Mr D Kent                 |
| PROJECT ADDRESS           |
| 13 Harlech Drive CF64 4NZ |

**BLADE**  
 BUILDING DESIGN

**BLADE Building Design**





Tel 0777 302 74 22  
 Email BladeBuildingDesign@gmail.com

*Inspiration grows into full-scale creation through persistence and imagination*





PROPOSED FLOOR PLANS


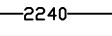
 

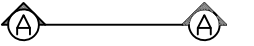
**General Notes**  
 The drawing information must be read in conjunction with all relevant scheme drawings, specification and/or schedules referred to or not. The contractor is responsible to insure that all work is in compliance with current Building Regulations and or other relevant legislation. Do not scale from this drawing. Dimensions must be checked on site. All works to comply with current Building Regulations. All site works must be to the current drawing revision. Drawing is copyright of Blade Building Design. This drawing is copyright. All dimensions must be checked on site, before any building works commence. Any discrepancy between this drawing and other information must be reported to Blade Building Design immediately. This drawing shows Design Intent Only.

**DRAWING KEY**

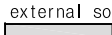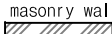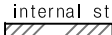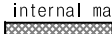- EXISTING**
- Existing external solid masonry wall 
  - Existing masonry wall 
  - Existing internal stud partition wall 
  - Existing internal masonry partition wall 

- MH = Manhole  
 Line of drainage   
 Boundary 

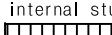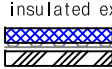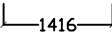- PROPOSED**
- Proposed internal stud partition wall 
  - Proposed insulated external cavity wall 
- Dimensions  
 1416  
 Lintel/Beam 

- GENERAL**
- Floor Levels  
 EXISTING FIRST FLOOR LEVEL 
- Brickwork setting out  
 2240
- Window/door numbers  
 W3 = Window No 3  D1 = Door No 1
- Section Lines  


CLIENT NAME  
 Mr D Kent

PROJECT ADDRESS  
 13 Harlech Drive CF64 4NZ




|                                     |                     |
|-------------------------------------|---------------------|
| DRAWING NAME<br>Proposed Elevations | Scale<br>1:100 @ A3 |
| DRAWING NUMBER<br>1399/17/04        | Date<br>Aug 2017    |
|                                     | Drawn by<br>BBD     |

**BLADE**  
 BUILDING DESIGN


**BLADE Building Design**  
 Tel 0777 302 74 22  
 Email [BladeBuildingDesign@gmail.com](mailto:BladeBuildingDesign@gmail.com)  
*Inspiration grows into full-scale creation through persistence and imagination*




*FRONT ELEVATION*

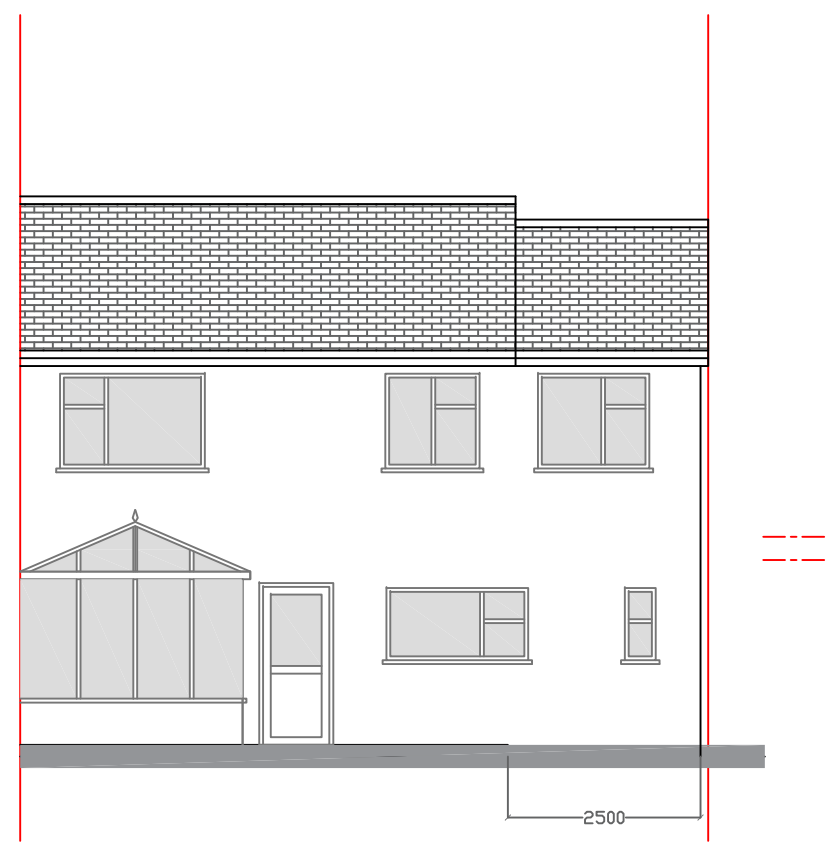

*REAR ELEVATION*

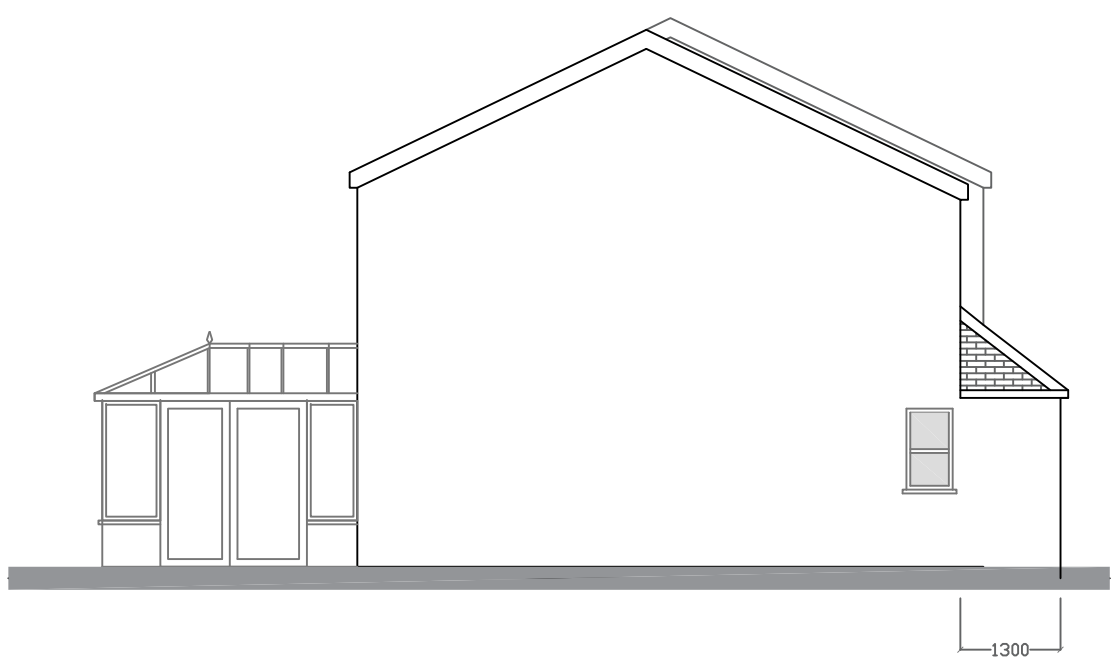

*SIDE ELEVATION*

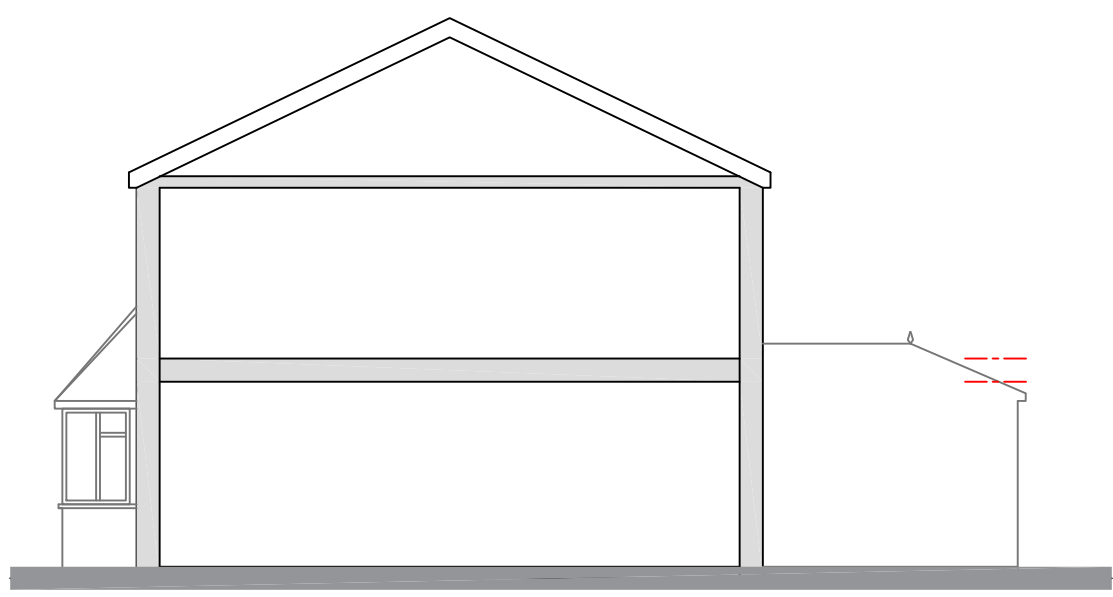

*SIDE SECTIONAL ELEVATION*

**P R O P O S E D E L E V A T I O N S**