

DO NOT SCALE - IF IN DOUBT ASK


NOTES

GENERAL

1. DO NOT SCALE FROM THIS DRAWING.
2. ALL DIMENSIONS ARE IN MILLIMETRES (mm) & ALL LEVELS ARE IN METRES (m) AOD, UNLESS STATED OTHERWISE.
3. ALL DIMENSIONS & LEVELS TO BE CHECKED ON SITE AND ANY DISCREPANCIES SHOULD BE REPORTED TO GHD LIVIGUNN.
4. THIS DRAWING IS TO BE READ IN CONJUNCTION WITH ALL RELEVANT PROJECT STANDARDS AND SPECIFICATIONS.


REFERENCE DRAWING

BARRY_19_DWG_01_40002 - NORTH PLANNING ELEVATION
 BARRY_19_DWG_01_40003 - SOUTH PLANNING ELEVATION
 BARRY_19_DWG_01_40004 - EAST PLANNING ELEVATION
 BARRY_19_DWG_01_40005 - WEST PLANNING ELEVATION
 BARRY_19_DWG_01_40014 - SITE PLAN FOR ANCILLARY ITEMS

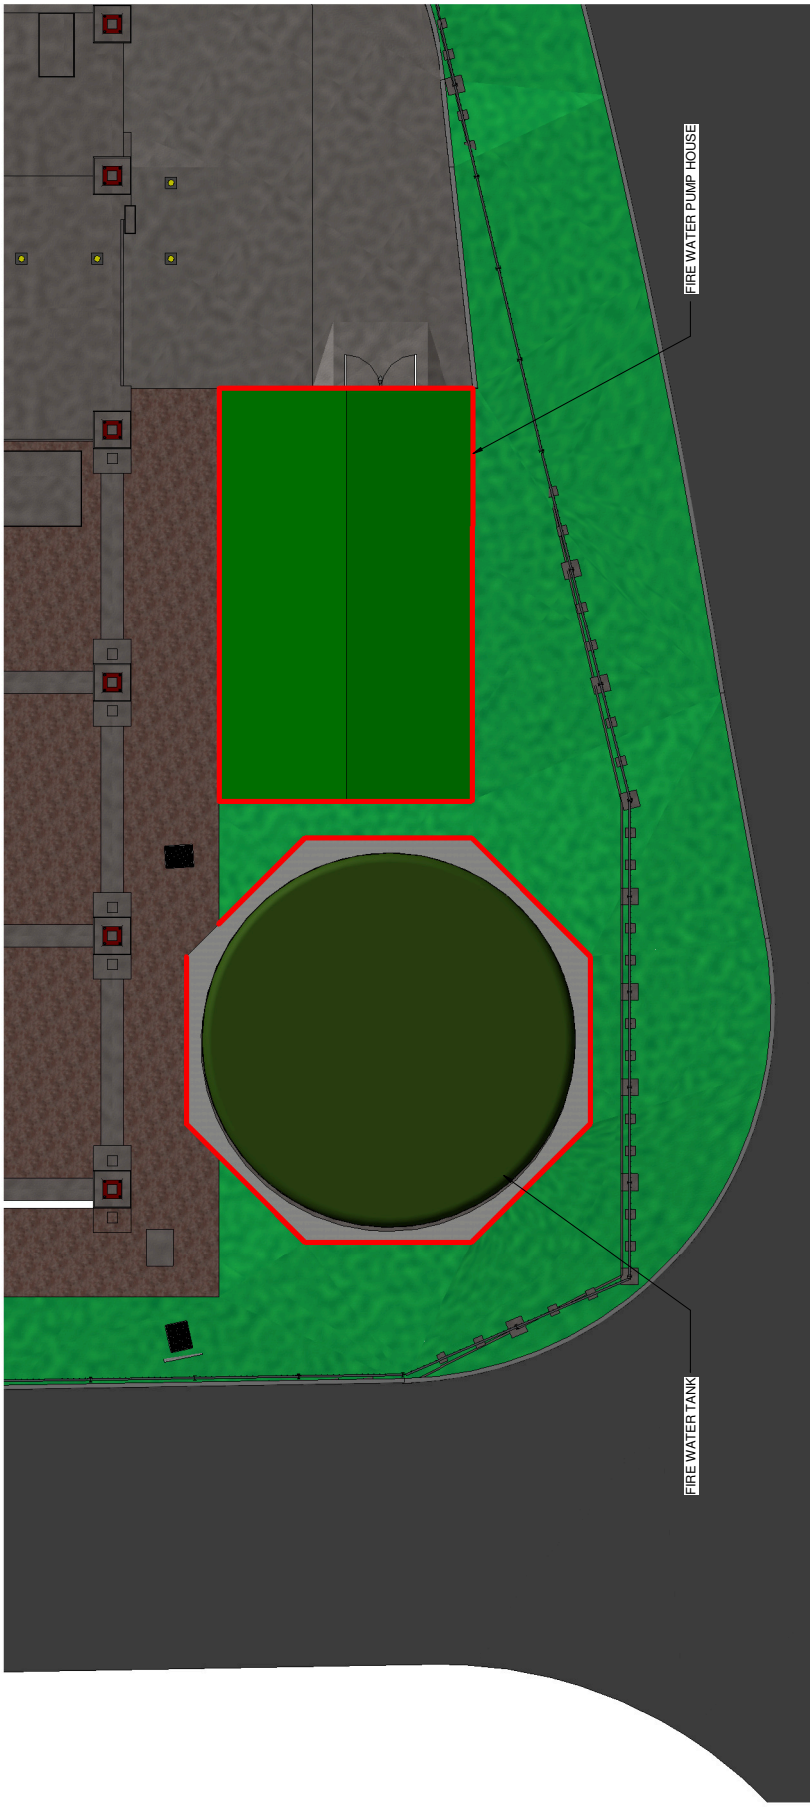

SITE PLAN SHOWING FIRE WATER TANK FARM

SCALE 1 : 100

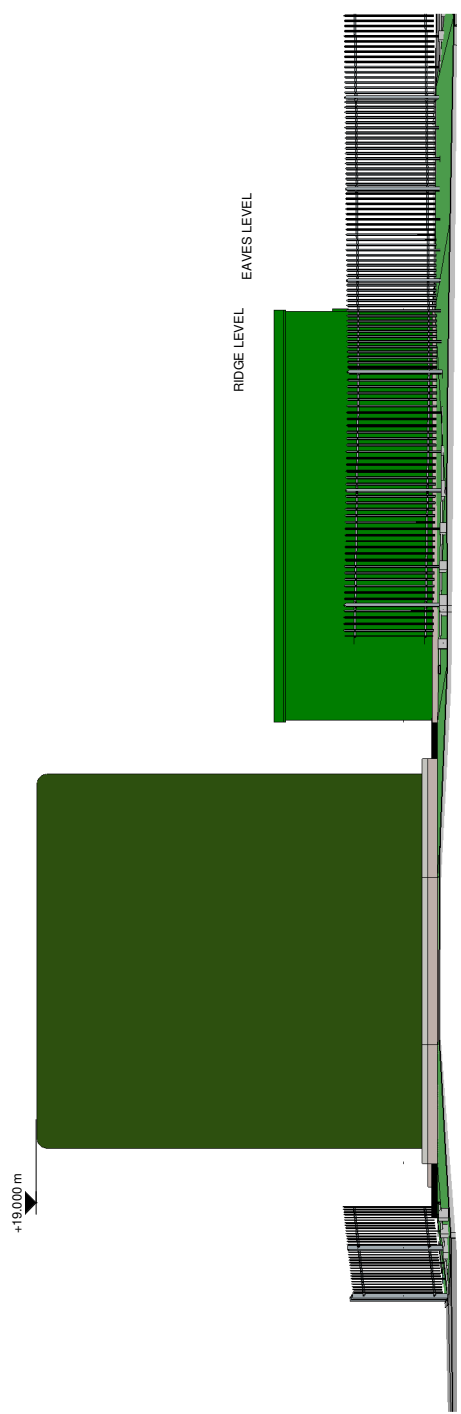

ELEVATION ON FIRE WATER TANK FARM

SCALE 1 : 100

2D EXPORT FROM A 3D MODEL
 ALL ALTERATIONS TO BE MADE IN THE MODEL FILE

FOR INFORMATION

Rev	Date	Description	By	Chk	App
B	30/03/17	ISSUED FOR INFORMATION	JW	MS	GB
A	08/03/17	FIRST ISSUE	JW	MS	NR

GHD LIVIGUNN
 The Studio
 51 Brookfield Road
 Cheshire
 SK9 1ES
 0161 491 4800
 info@ghdlivigunn.com

CLIENT



PROJECT
BARRY BIOMASS UK NO 2 LIMITED

TITLE
**APPLICATION FOR ANCILLARY ITEMS
 PLAN & ELEVATION ON
 FIRE WATER TANK FARM**

SCALE
 1:100
 DRAWING SIZE
 A1

DWG No
BARRY_19_DWG_01_40015
 REV.
B