

NOTES

GENERAL

1. ALL DIMENSIONS ARE IN MILLIMETRES (mm) & ALL LEVELS ARE IN METRES (m) AOD, UNLESS STATED OTHERWISE.
2. ALL DIMENSIONS & LEVELS TO BE CHECKED ON SITE AND ANY DISCREPANCIES SHOULD BE REPORTED TO GHD LIVINGUNN.
3. THIS DRAWING IS TO BE READ IN CONJUNCTION WITH ALL RELEVANT PROJECT STANDARDS AND SPECIFICATIONS.

REFERENCE DRAWING

- BARRY_19_DWG_01_40002 - NORTH PLANNING ELEVATION
- BARRY_19_DWG_01_40003 - SOUTH PLANNING ELEVATION
- BARRY_19_DWG_01_40004 - EAST PLANNING ELEVATION
- BARRY_19_DWG_01_40005 - WEST PLANNING ELEVATION
- BARRY_19_DWG_01_40014 - SITE PLAN FOR ANCILLARY ITEMS
- BARRY_19_DWG_01_40015 - FIRE WATER CONTROL KIOSK
- BARRY_19_DWG_01_40016 - CONVEYOR STRUCTURE
- BARRY_19_DWG_01_40017 - CONVEYOR STRUCTURE COVERS
- BARRY_19_DWG_01_40018 - RECEPTION CONVEYOR COVERS
- BARRY_19_DWG_01_40019 - PROCESS PLANT ROOM & GENERATOR
- BARRY_19_DWG_01_40019 - ACC EQUIPMENT STRUCTURE
- BARRY_19_DWG_01_40020 - FIRE WATER CONTROL KIOSKS

- SITE APPLICATION BOUNDARY
- NEIGHBOURING LAND LEASED BY APPLICANT

2D EXPORT FROM A 3D MODEL
ALL ALTERATIONS TO BE MADE IN THE MODEL FILE

FOR INFORMATION

Rev	Date	Description	By	Chk	App
D	04/10/17	ISSUED FOR INFORMATION	JW	MS	GB
C	02/10/17	ISSUED FOR INFORMATION	JW	MS	GB
B	20/09/17	ISSUED FOR INFORMATION	JW	MS	GB
A	18/04/17	ISSUED FOR INFORMATION	JW	MS	GB


GHD LIVINGUNN
The Studio
51 Brookfield Road
Chesham
SK9 1ES
0161 491 4800
info@ghdlivingunn.com

GallifordTry

PROJECT **BARRY BIOMASS UK NO 2 LIMITED**

TITLE **SITE LOCATION PLAN**

SCALE	DRAWING SIZE
1:500	A1
DWG No	REV.
BARRY_19_DWG_01_40001	D

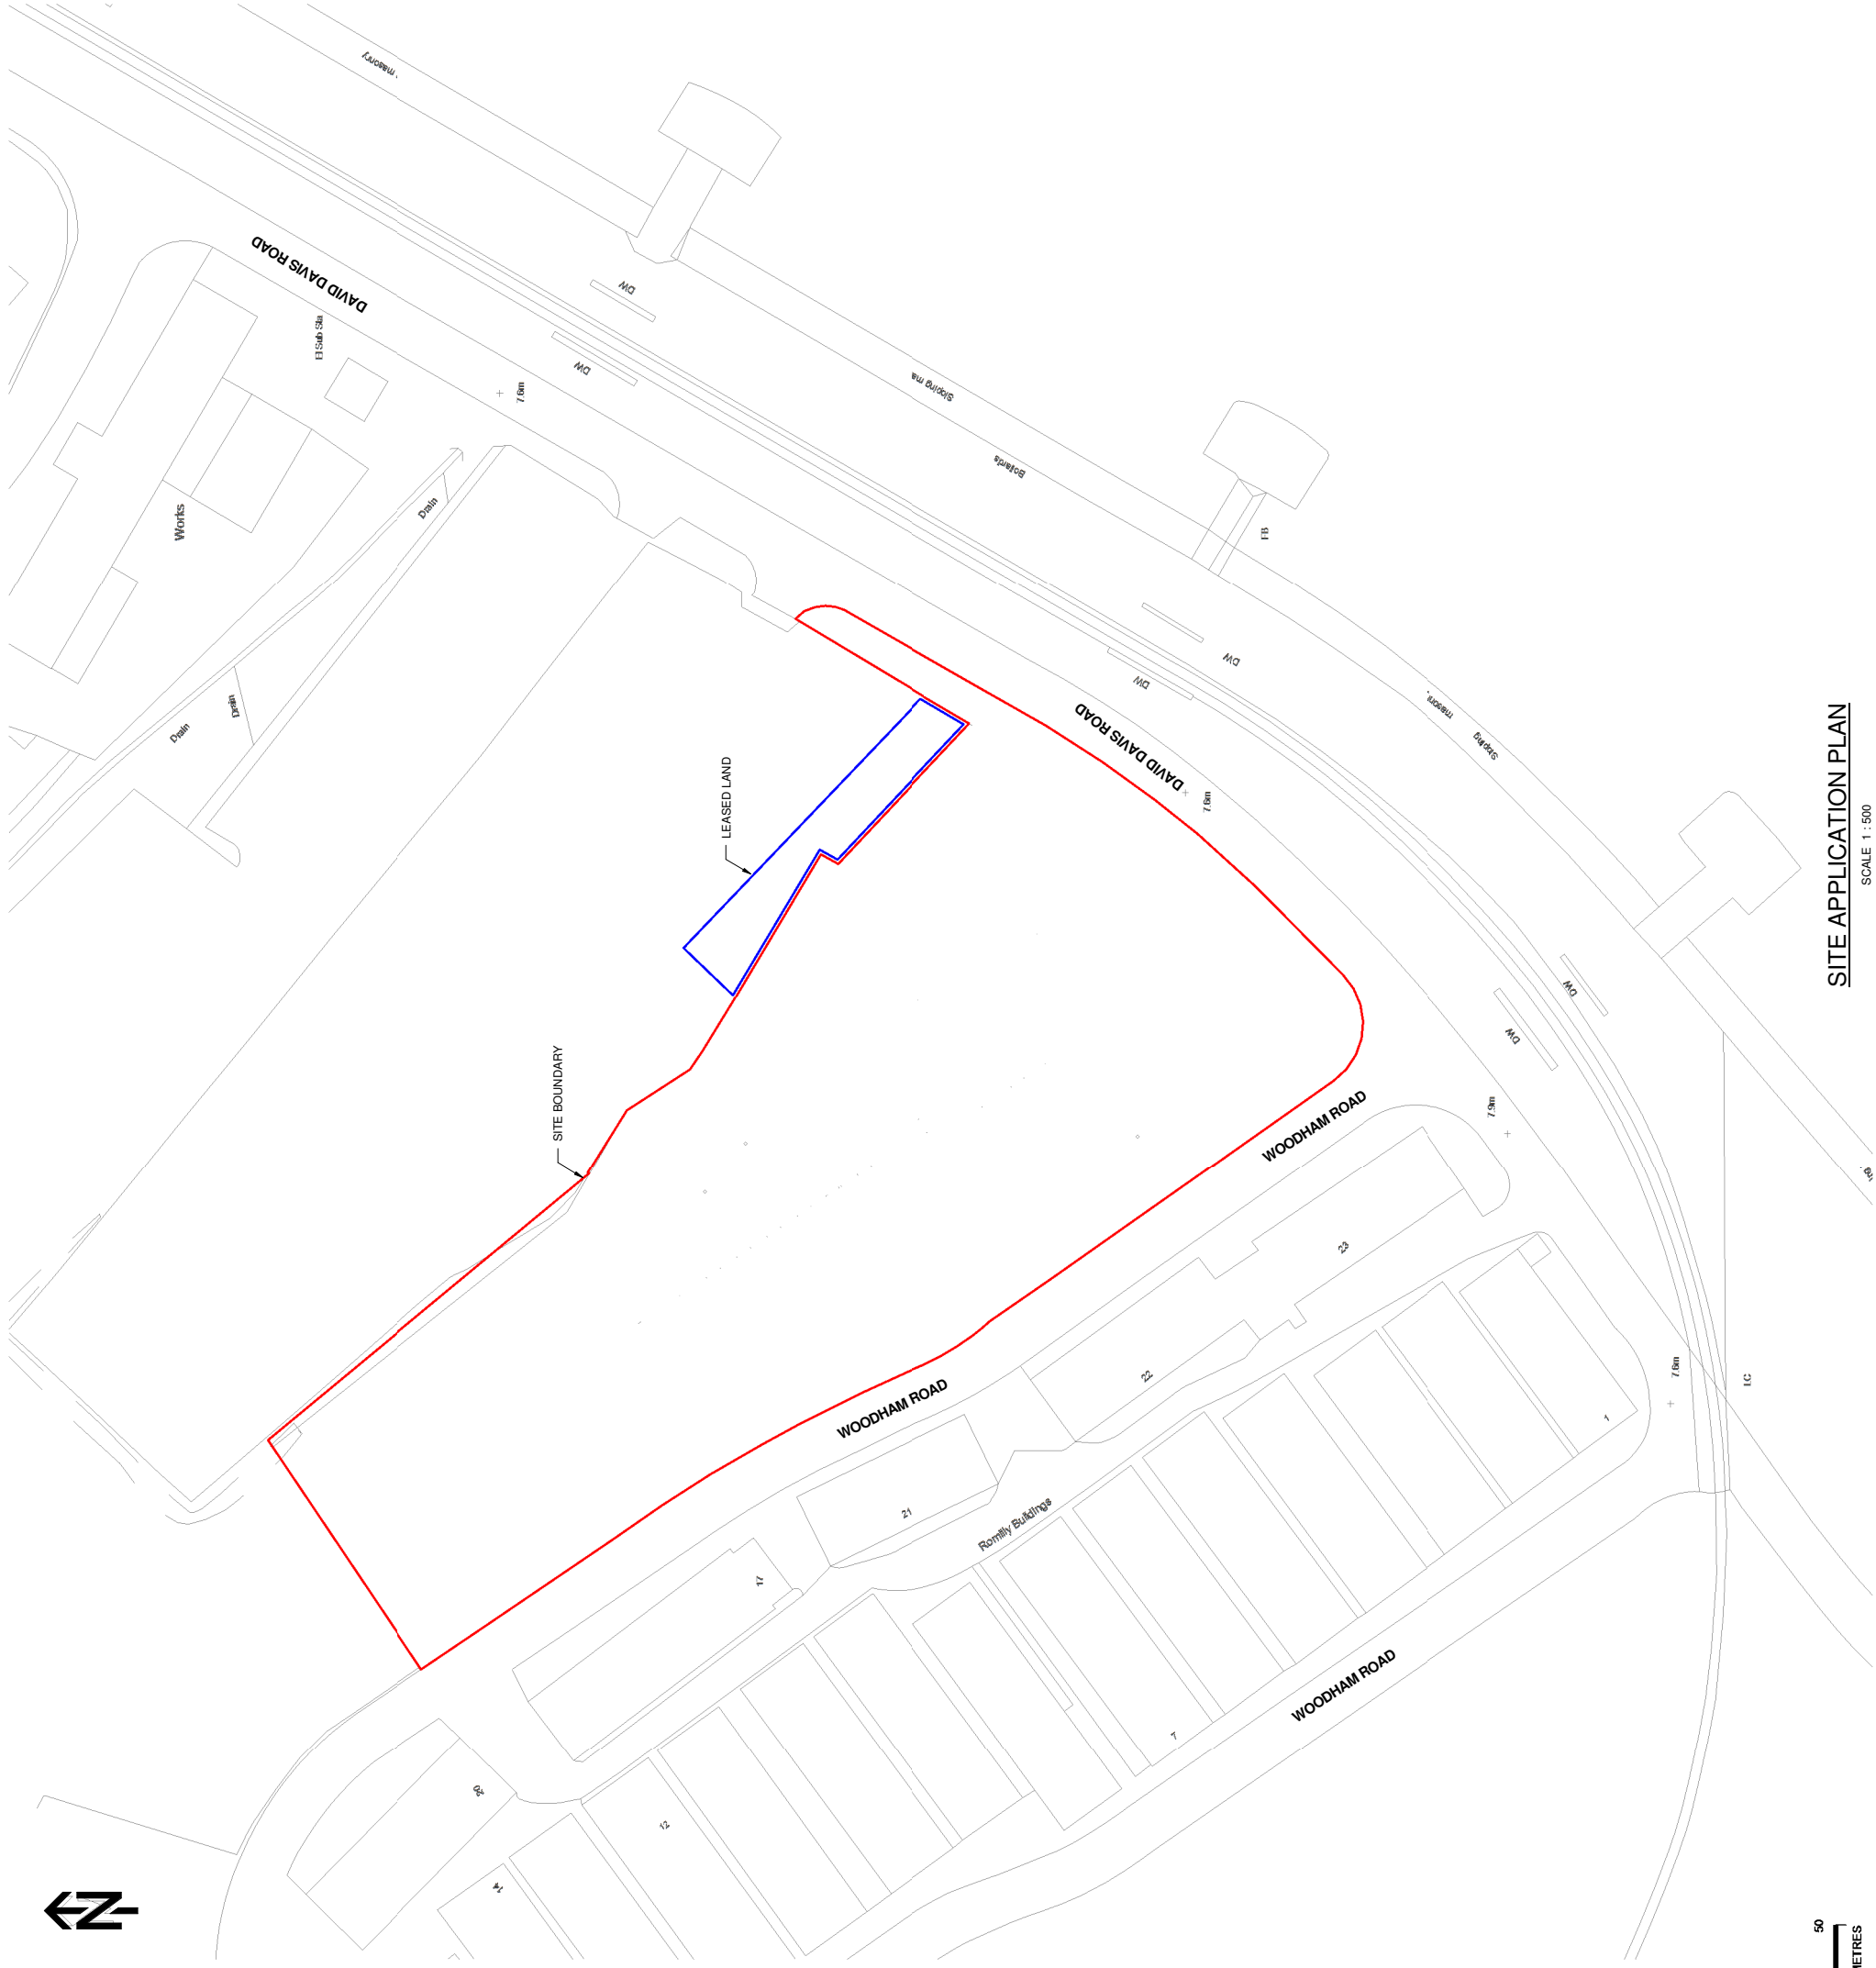

SITE APPLICATION PLAN
SCALE 1:500

