

DONOT SCALE - IF IN DOUBT ASK

NOTES


GENERAL

1. DO NOT SCALE FROM THIS DRAWING.
2. ALL DIMENSIONS ARE IN MILLIMETRES (mm) & ALL LEVELS ARE IN METRES (m) AOD, UNLESS STATED OTHERWISE.
3. ALL DIMENSIONS & LEVELS TO BE CHECKED ON SITE AND ANY DISCREPANCIES SHOULD BE REPORTED TO GHD LIVINGUNN.
4. THIS DRAWING IS TO BE READ IN CONJUNCTION WITH ALL RELEVANT PROJECT STANDARDS AND SPECIFICATIONS.

REFERENCE DRAWING

- BARRY\_19\_DWG\_01\_40002 - NORTH PLANNING ELEVATION
- BARRY\_19\_DWG\_01\_40003 - SOUTH PLANNING ELEVATION
- BARRY\_19\_DWG\_01\_40004 - WEST PLANNING ELEVATION
- BARRY\_19\_DWG\_01\_40005 - WEST PLANNING ELEVATION
- BARRY\_19\_DWG\_01\_40014 - SITE PLAN FOR ANCILLARY ITEMS
- BARRY\_19\_DWG\_01\_40015 - FIRE WATER TANK FARM
- BARRY\_19\_DWG\_01\_40016 - CONVEYOR SCREENING STRUCTURE
- BARRY\_19\_DWG\_01\_40017 - ELEVATION CONTROL COVERS
- BARRY\_19\_DWG\_01\_40018 - PEDESTAL CONTAINER GENERATOR
- BARRY\_19\_DWG\_01\_40019 - ACC EQUIPMENT STRUCTURE
- BARRY\_19\_DWG\_01\_40020 - FIRE WATER CONTROL KIOSKS

- SITE APPLICATION BOUNDARY

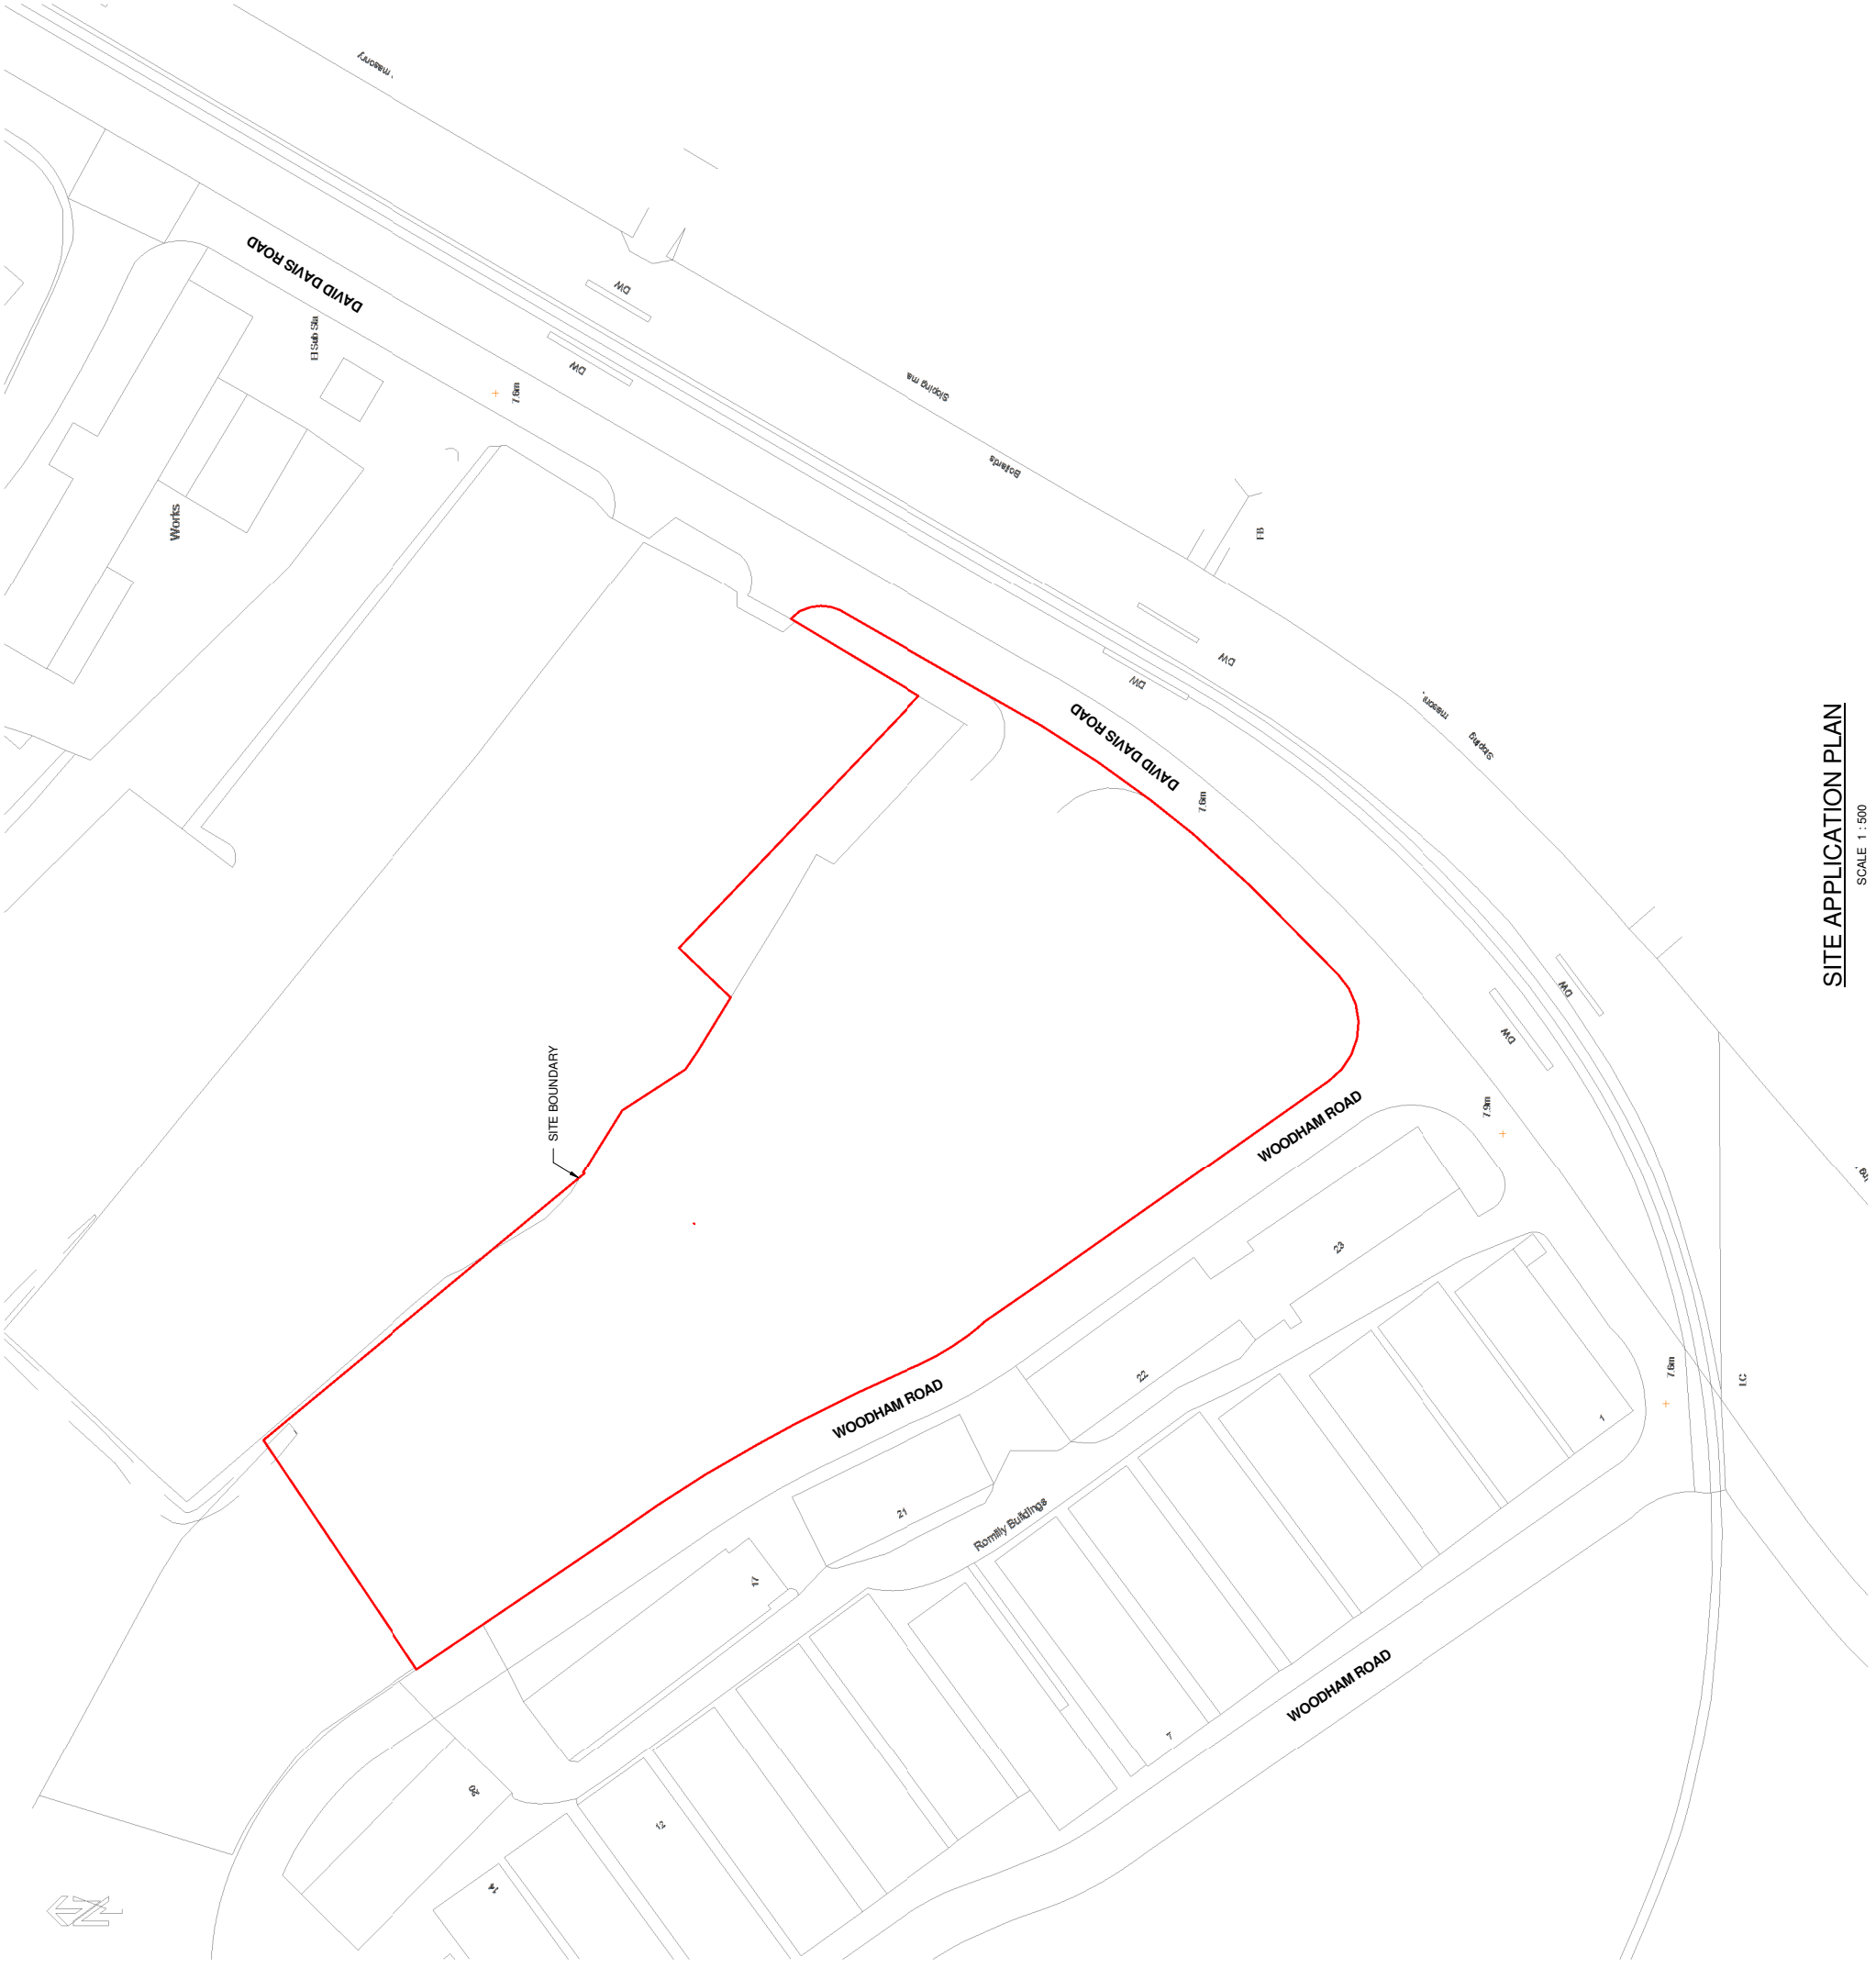

**2D EXPORT FROM A 3D MODEL**  
 ALL ALTERATIONS TO BE MADE IN THE MODEL FILE

FOR INFORMATION

Rev	Date	Issued For Information	Description	By	Chk	App
A	18/01/17	ISSUED FOR INFORMATION				

**GHD LIVINGUNN**  
 The Studio  
 51 Brookfield Road  
 Chislehurst  
 SNG 1ES  
 0161 491 4800  
 info@ghdlivingunn.com

**GallifordTry**

PROJECT BARRY BIOMASS UK NO 2 LIMITED

TITLE SITE LOCATION PLAN

SCALE 1:500 DRAWING SIZE A1

DWG No BARRY\_19\_DWG\_01\_40001 REV. A

**SITE APPLICATION PLAN**  
 SCALE 1 : 500