

DONOT SCALE - IF IN DOUBT ASK


NOTES

GENERAL

1. DO NOT SCALE FROM THIS DRAWING.
2. ALL DIMENSIONS ARE IN MILLIMETRES (mm) & ALL LEVELS ARE IN METRES (m) AOD, UNLESS STATED OTHERWISE.
3. ALL DIMENSIONS & LEVELS TO BE CHECKED ON SITE AND ANY DISCREPANCIES SHOULD BE REPORTED TO GHD LIVINGUNN.
4. THIS DRAWING IS TO BE READ IN CONJUNCTION WITH ALL RELEVANT PROJECT STANDARDS AND SPECIFICATIONS.


REFERENCE DRAWING

BARRY\_19\_DWG\_01\_40002 - NORTH PLANNING ELEVATION  
 BARRY\_19\_DWG\_01\_40003 - SOUTH PLANNING ELEVATION  
 BARRY\_19\_DWG\_01\_40004 - EAST PLANNING ELEVATION  
 BARRY\_19\_DWG\_01\_40005 - WEST PLANNING ELEVATION  
 BARRY\_19\_DWG\_01\_40014 - SITE PLAN FOR ANCILLARY ITEMS

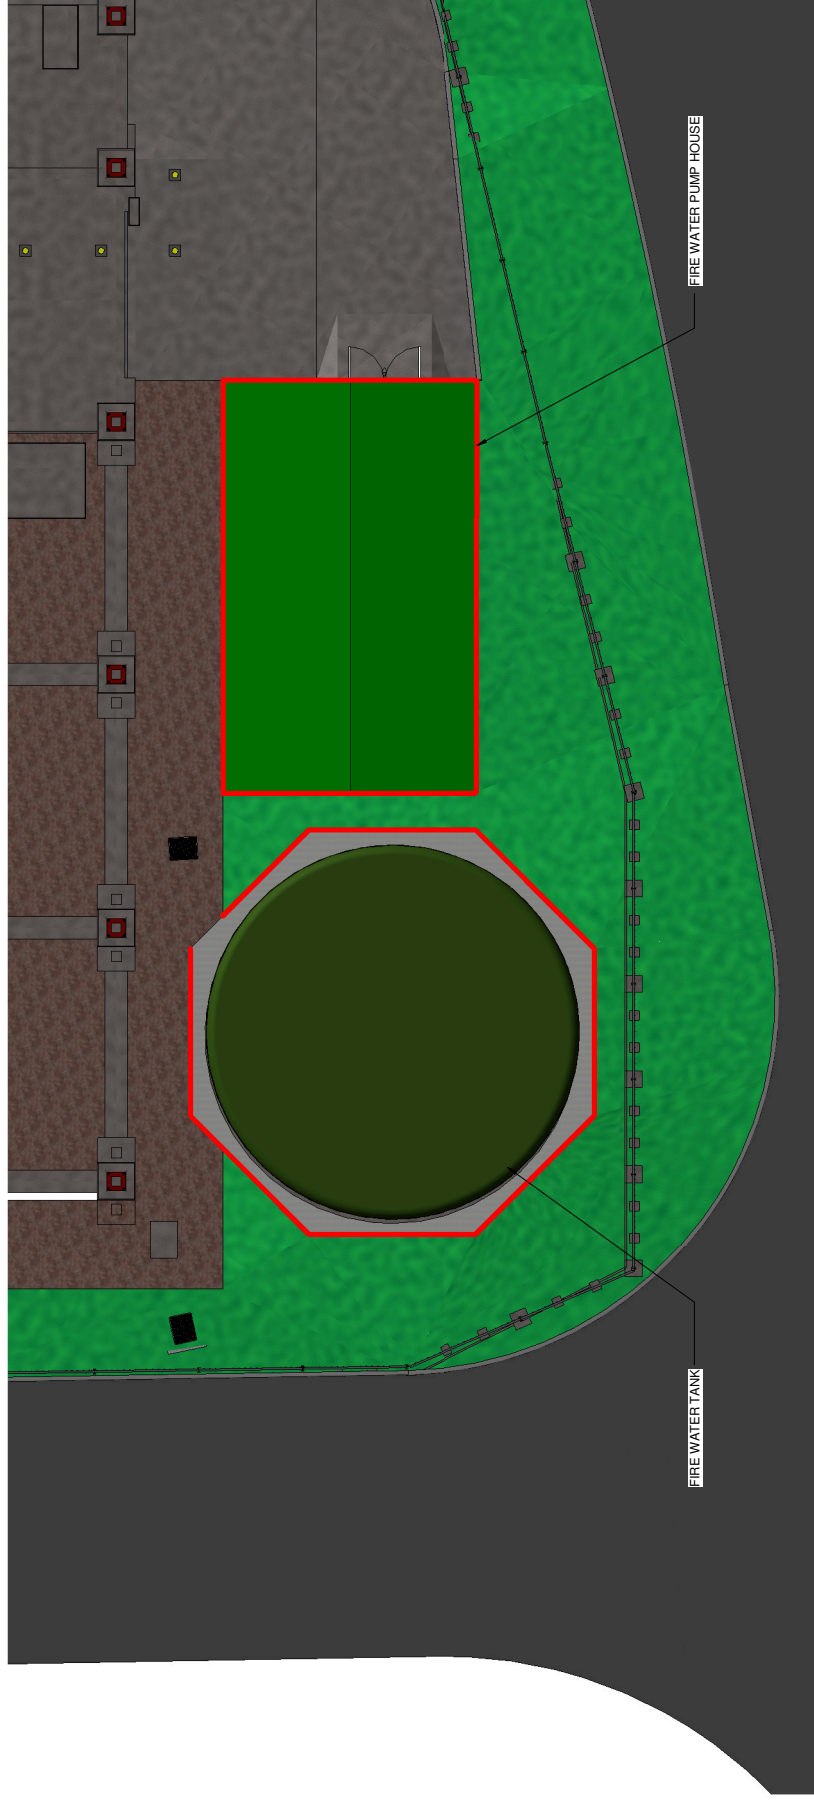

SITE PLAN SHOWING FIRE WATER TANK FARM

SCALE 1 : 100

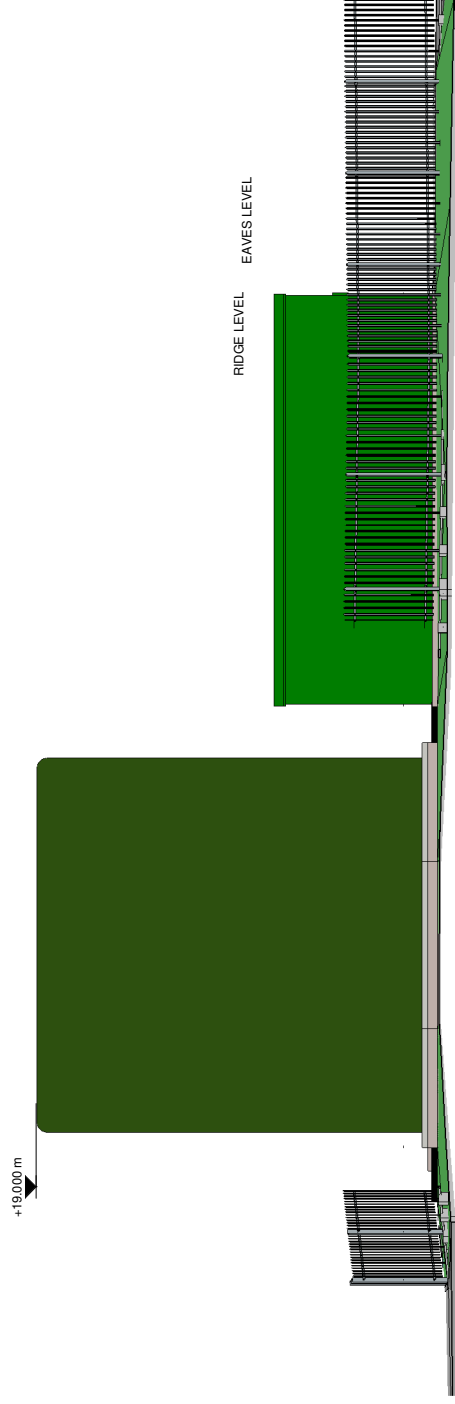

ELEVATION ON FIRE WATER TANK FARM

SCALE 1 : 100

2D EXPORT FROM A 3D MODEL  
ALL ALTERATIONS TO BE MADE IN THE MODEL FILE

FOR INFORMATION

Rev	Date	Description	By	Chk	App
B	30/03/17	ISSUED FOR INFORMATION	JW	MS	GB
A	09/03/17	FIRST ISSUE	JW	MS	NR

**GHD LIVINGUNN**  
 The Studio  
 51 Brookfield Road  
 Cheshire  
 SK9 1ES  
 0161 491 4800  
 info@ghdlivingunn.com

CLIENT



PROJECT  
BARRY BIOMASS UK NO 2 LIMITED

TITLE  
APPLICATION FOR ANCILLARY ITEMS  
 PLAN & ELEVATION ON  
 FIRE WATER TANK FARM

SCALE  
1:100  
DRAWING SIZE  
A1

DWG No  
BARRY\_19\_DWG\_01\_40015  
REV.  
B