



**SITE ACCESS VISABILITY**  
SCALE 1 : 200

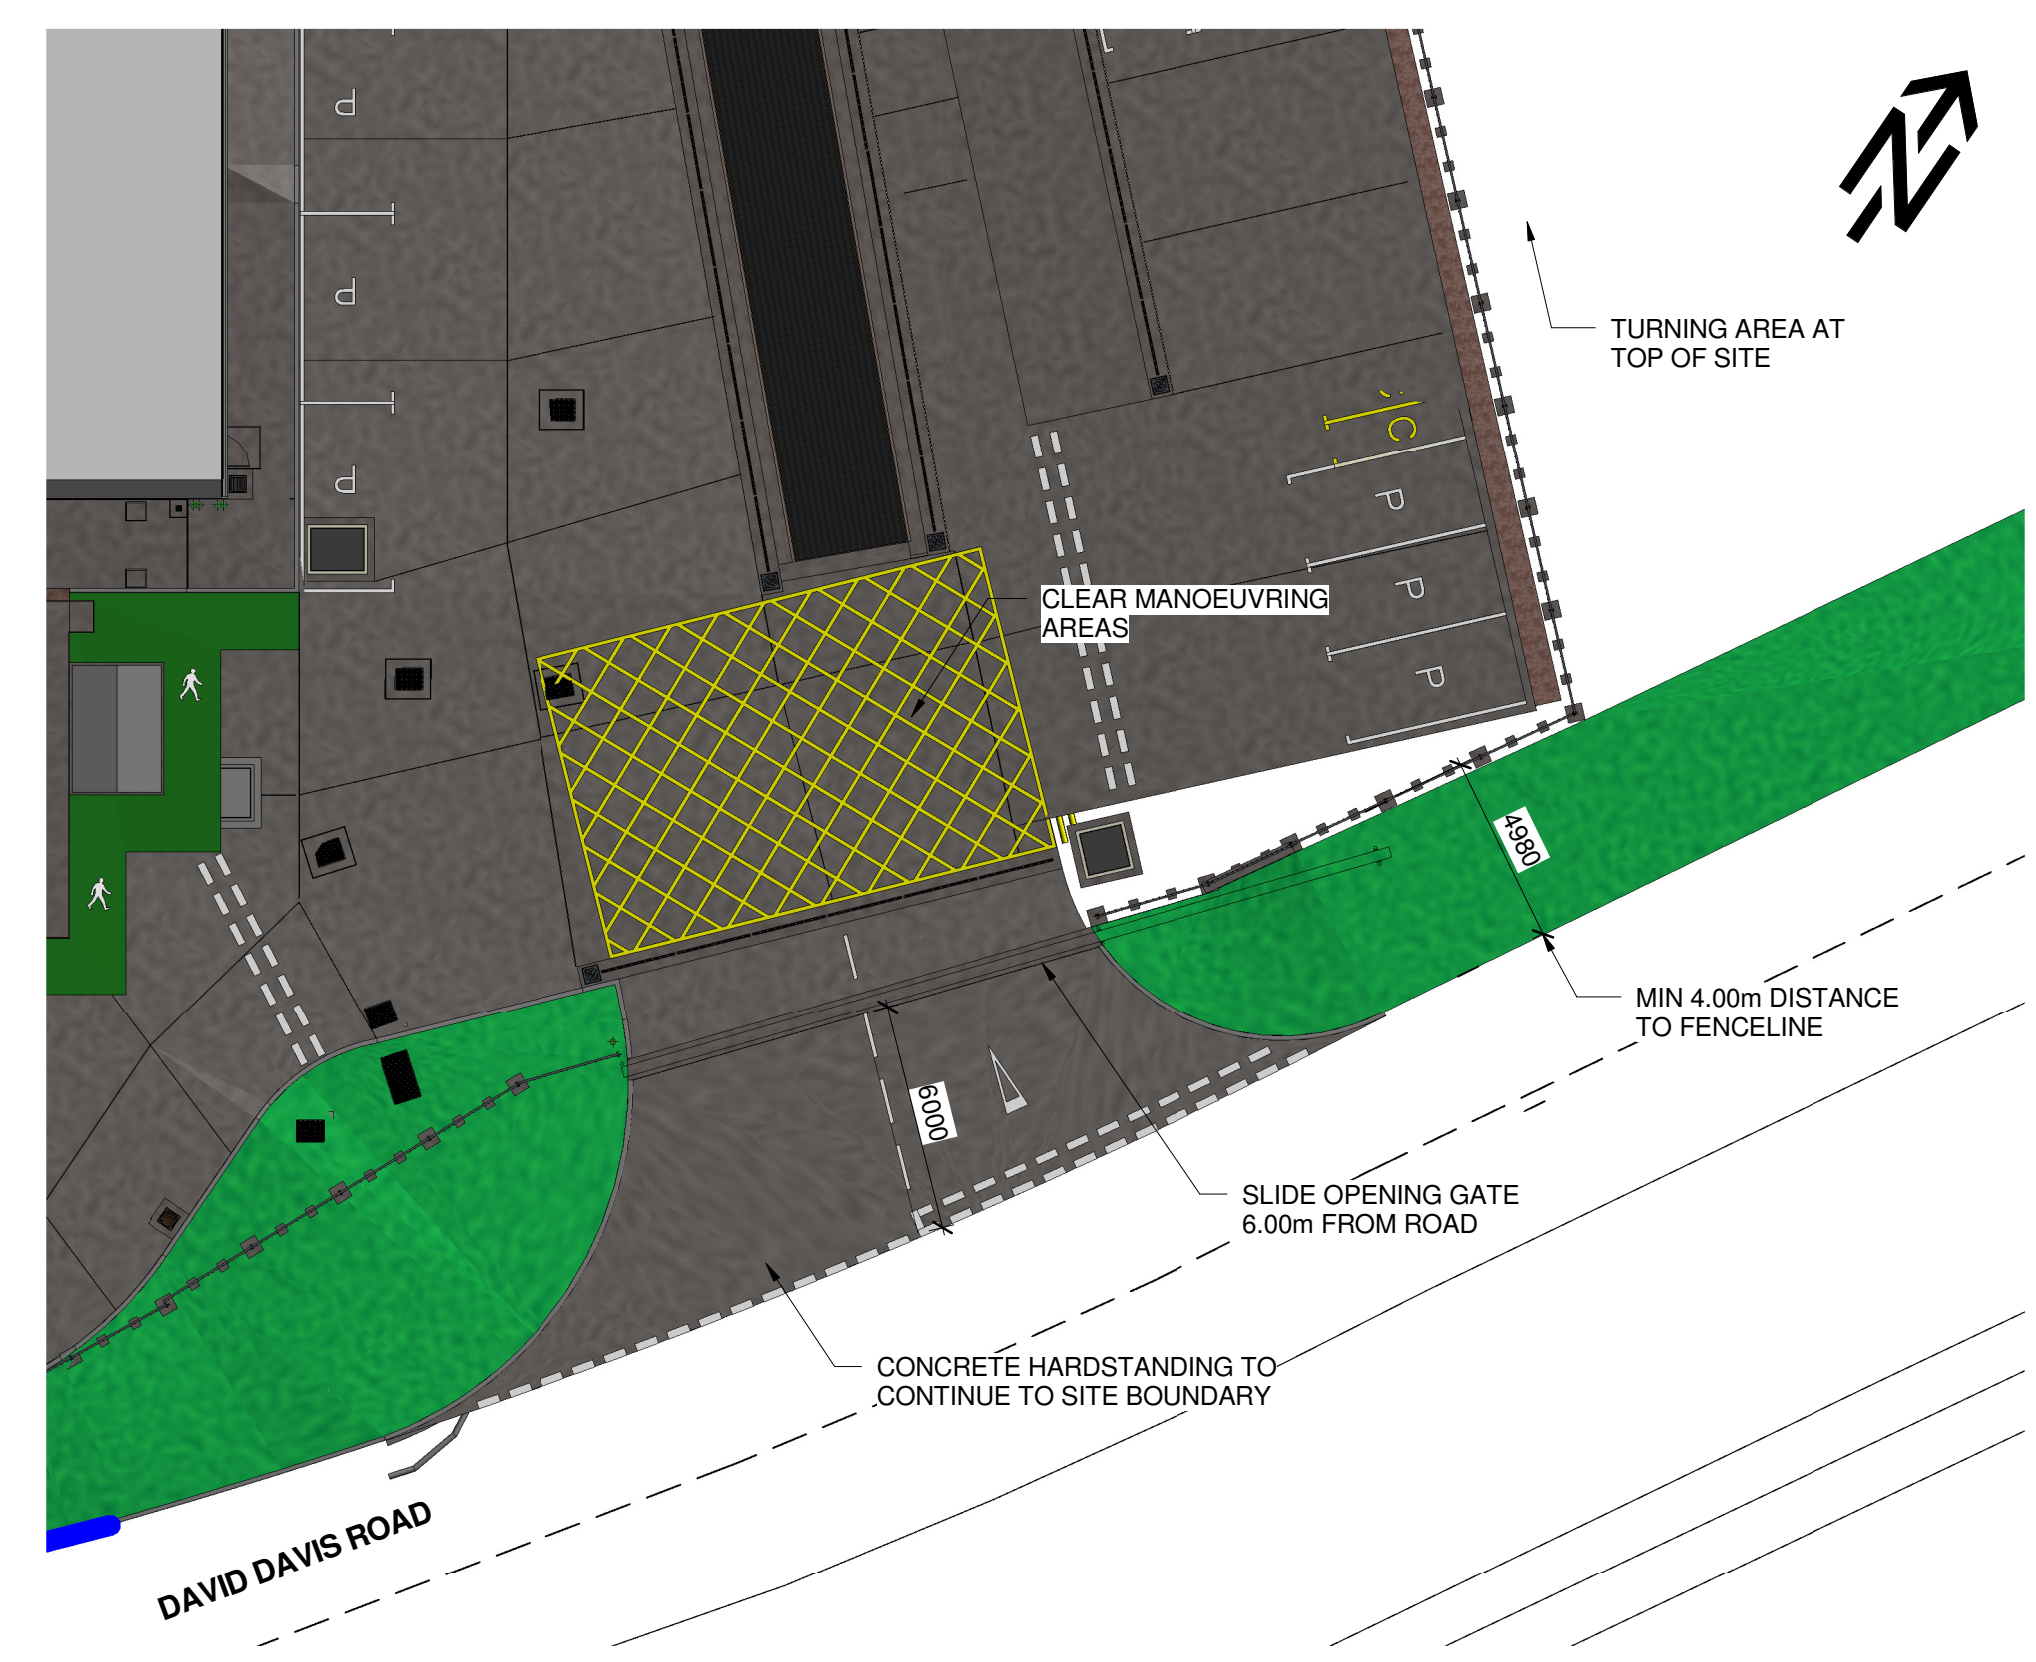

**SITE ENTRANCE HARDSTANDING**  
SCALE 1 : 200

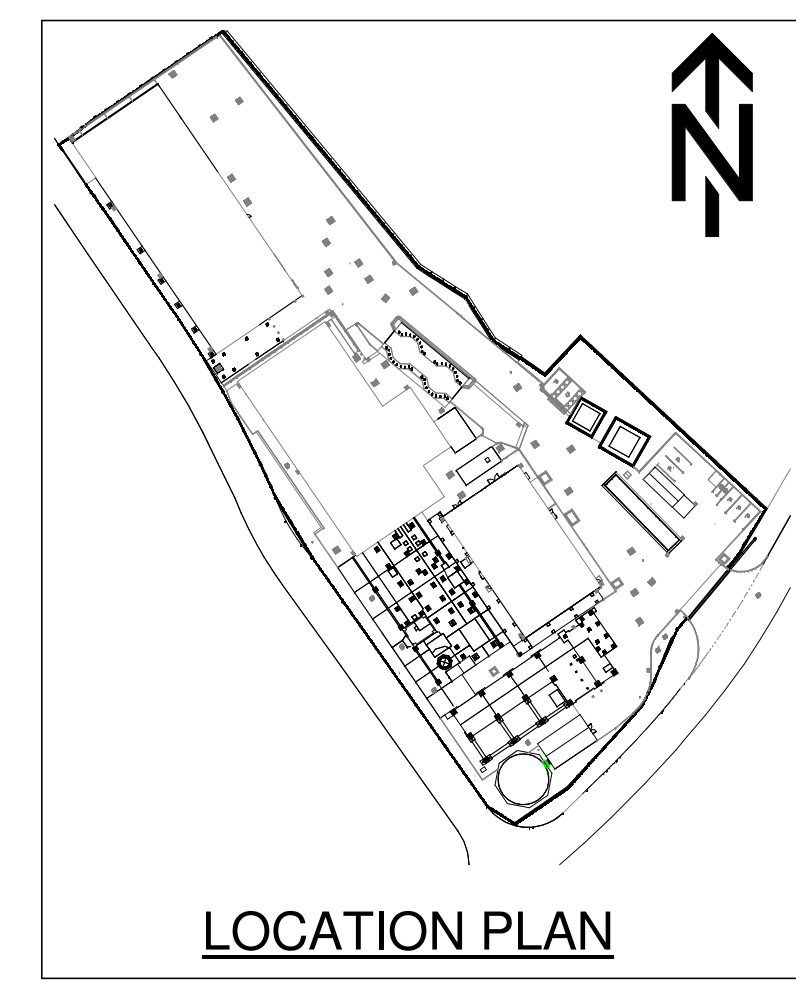

**NOTES**

- GENERAL**
1. ALL DIMENSIONS ARE IN MILLIMETRES (mm) & ALL LEVELS ARE IN METRES (m) AOD, UNLESS STATED OTHERWISE.
  2. ALL DIMENSIONS & LEVELS TO BE CHECKED ON SITE AND ANY DISCREPANCIES SHOULD BE REPORTED TO GHD LIVIGUNN.
  3. THIS DRAWING IS TO BE READ IN CONJUNCTION WITH ALL RELEVANT PROJECT STANDARDS AND SPECIFICATIONS.
- REFERENCE DRAWING**
- BARRY\_19\_DWG\_01\_40002 - NORTH PLANNING ELEVATION  
 BARRY\_19\_DWG\_01\_40003 - SOUTH PLANNING ELEVATION  
 BARRY\_19\_DWG\_01\_40004 - EAST PLANNING ELEVATION  
 BARRY\_19\_DWG\_01\_40005 - WEST PLANNING ELEVATION
- BARRY\_19\_DWG\_01\_40014 - SITE PLAN FOR ANOCLARY ITEMS  
 BARRY\_19\_DWG\_01\_40015 - FIRE WATER TANK FARM  
 BARRY\_19\_DWG\_01\_40016 - CONVEYOR SCREENING STRUCTURE  
 BARRY\_19\_DWG\_01\_40017 - RECEPTION CONVEYOR COVERS  
 BARRY\_19\_DWG\_01\_40018 - PROCESS PLANTROOM & GENERATOR  
 BARRY\_19\_DWG\_01\_40019 - ACC EQUIPMENT STRUCTURE  
 BARRY\_19\_DWG\_01\_40020 - FIRE WATER CONTROL KIOSKS

**2D EXPORT FROM A 3D MODEL**  
ALL ALTERATIONS TO BE MADE IN THE MODEL FILE

**FOR INFORMATION**

Rev	Date	Description	By	Chk	App
D	05.01.18	ISSUED FOR INFORMATION	WA	MS	GB
C	15.12.17	ISSUED FOR INFORMATION	JW	MS	GB
B	06.12.17	ISSUED FOR INFORMATION	AS	MS	GB
A	19.10.17	ISSUED FOR INFORMATION	JW	MS	GB

**The Studio**  
51 Brookfield Road  
Cheadle  
SK8 1ES  
0161 491 4600  
info@ghdlivigunn.com

**GHD LIVIGUNN**

CLIENT  
**GallifordTry**

PROJECT  
**BARRY BIOMASS UK NO 2 LIMITED**

TITLE  
**PLANNING LAYOUT  
SITE ACCESS PLAN**

SCALE 1:200	DRAWING SIZE A1
DWG No. <b>BARRY_19_DWG_01_40022</b>	REV. <b>D</b>